


KOKO

NORTH EAST ELEVATION (BAYHAM PLACE) $\Delta 22.00m$ A.O.D.

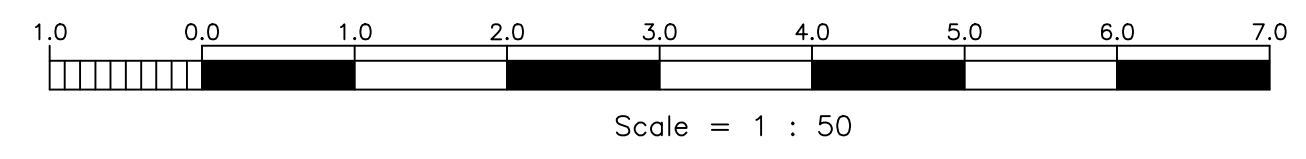

PROPOSED

PLANNING ISSUE

| revision | date | initials | description of amendments |
|----------|-----------|----------|--------------------------------------|
| E | JUNE 2019 | FAL | GF SHUTTERS ADDED W/SHOWER REVISIONS |
| D | 02.2019 | FAL | PLANNING ISSUE |

Omnibus, 39-41 North Road, London, N7 9DP Email: info@foundation-architecture.com

project **2-6 CAMDEN HIGH STREET**

title **REAR ELEVATION PROPOSED**

scale 1:50 @ A1 date NOV 2021 drawn checked job no. 540 dep. no. **P301** rev. **M**

Foundation architecture ltd.

All dimensions to be verified on site.

*Scale is 1:100 at A3