




Existing Ground Floor

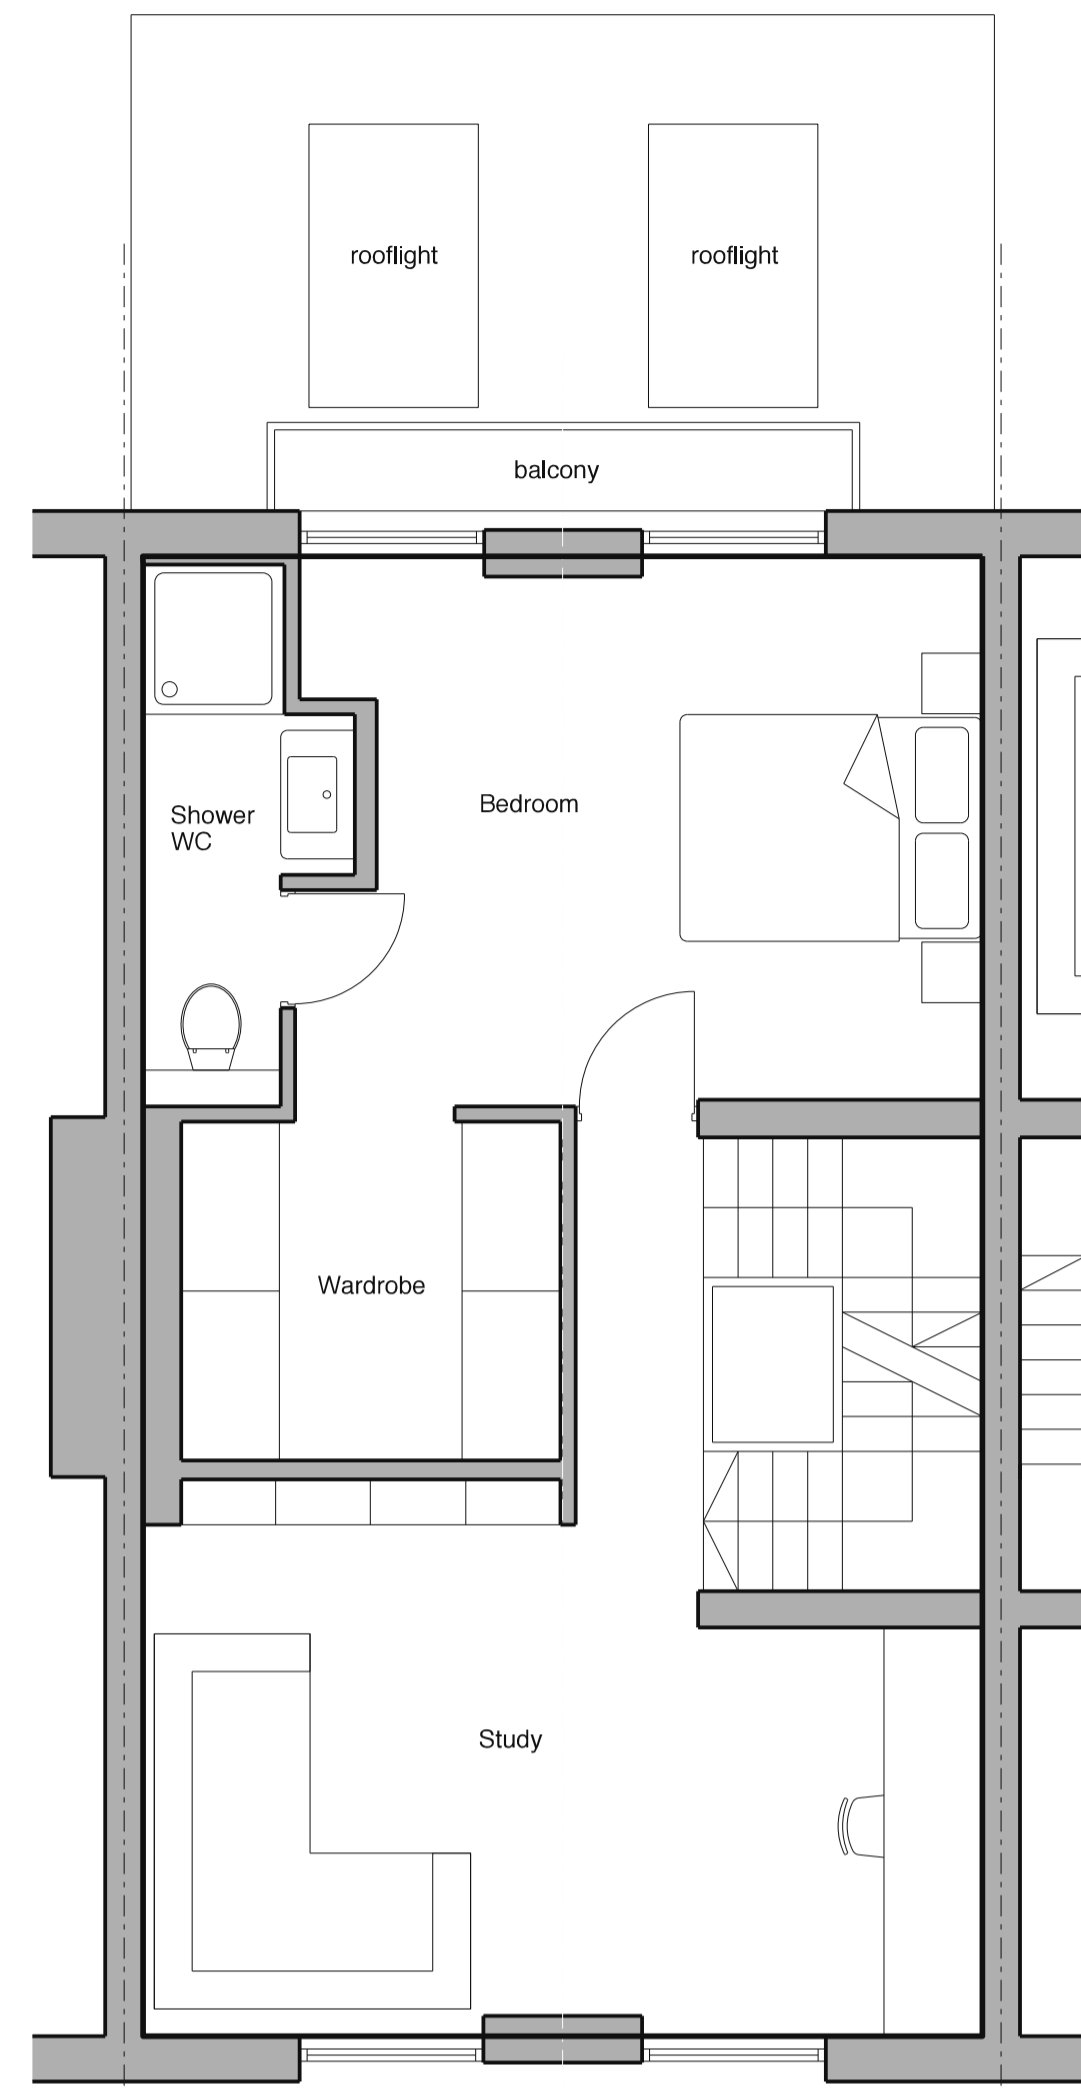


Existing First Floor

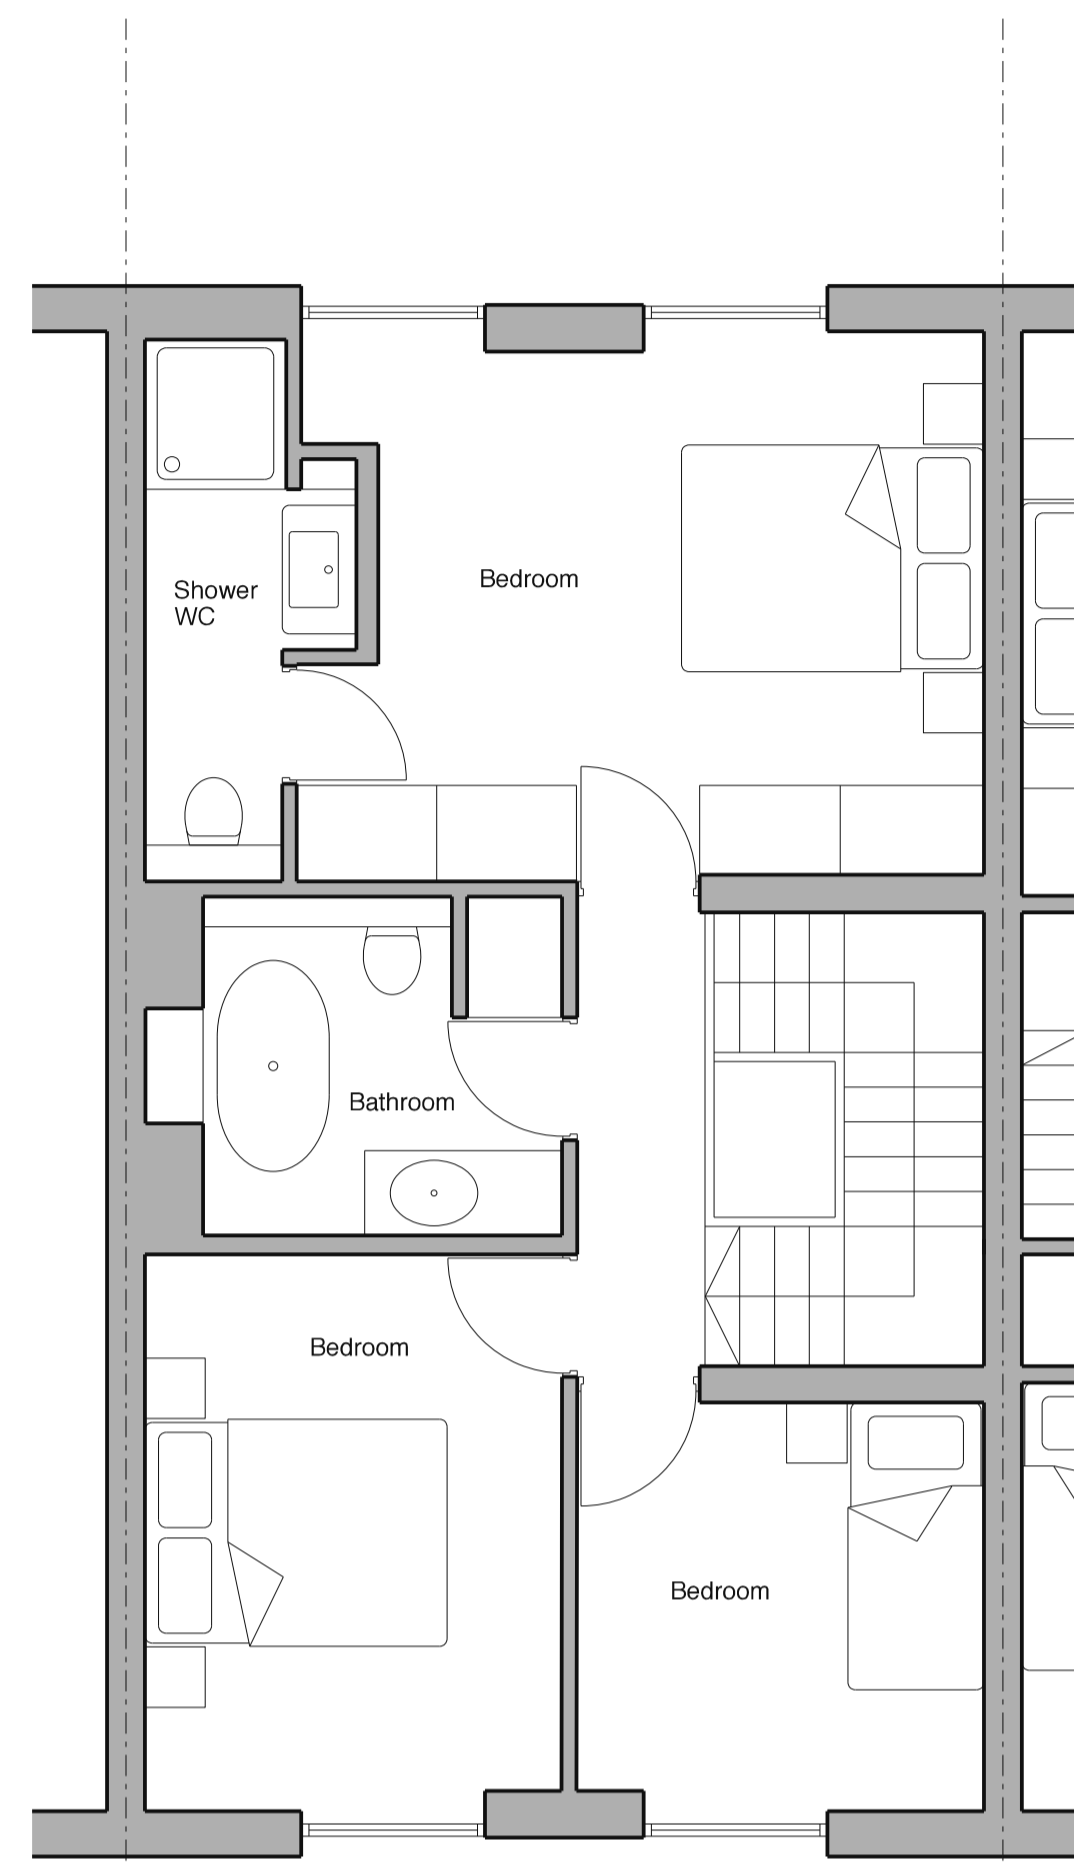


Existing Second Floor

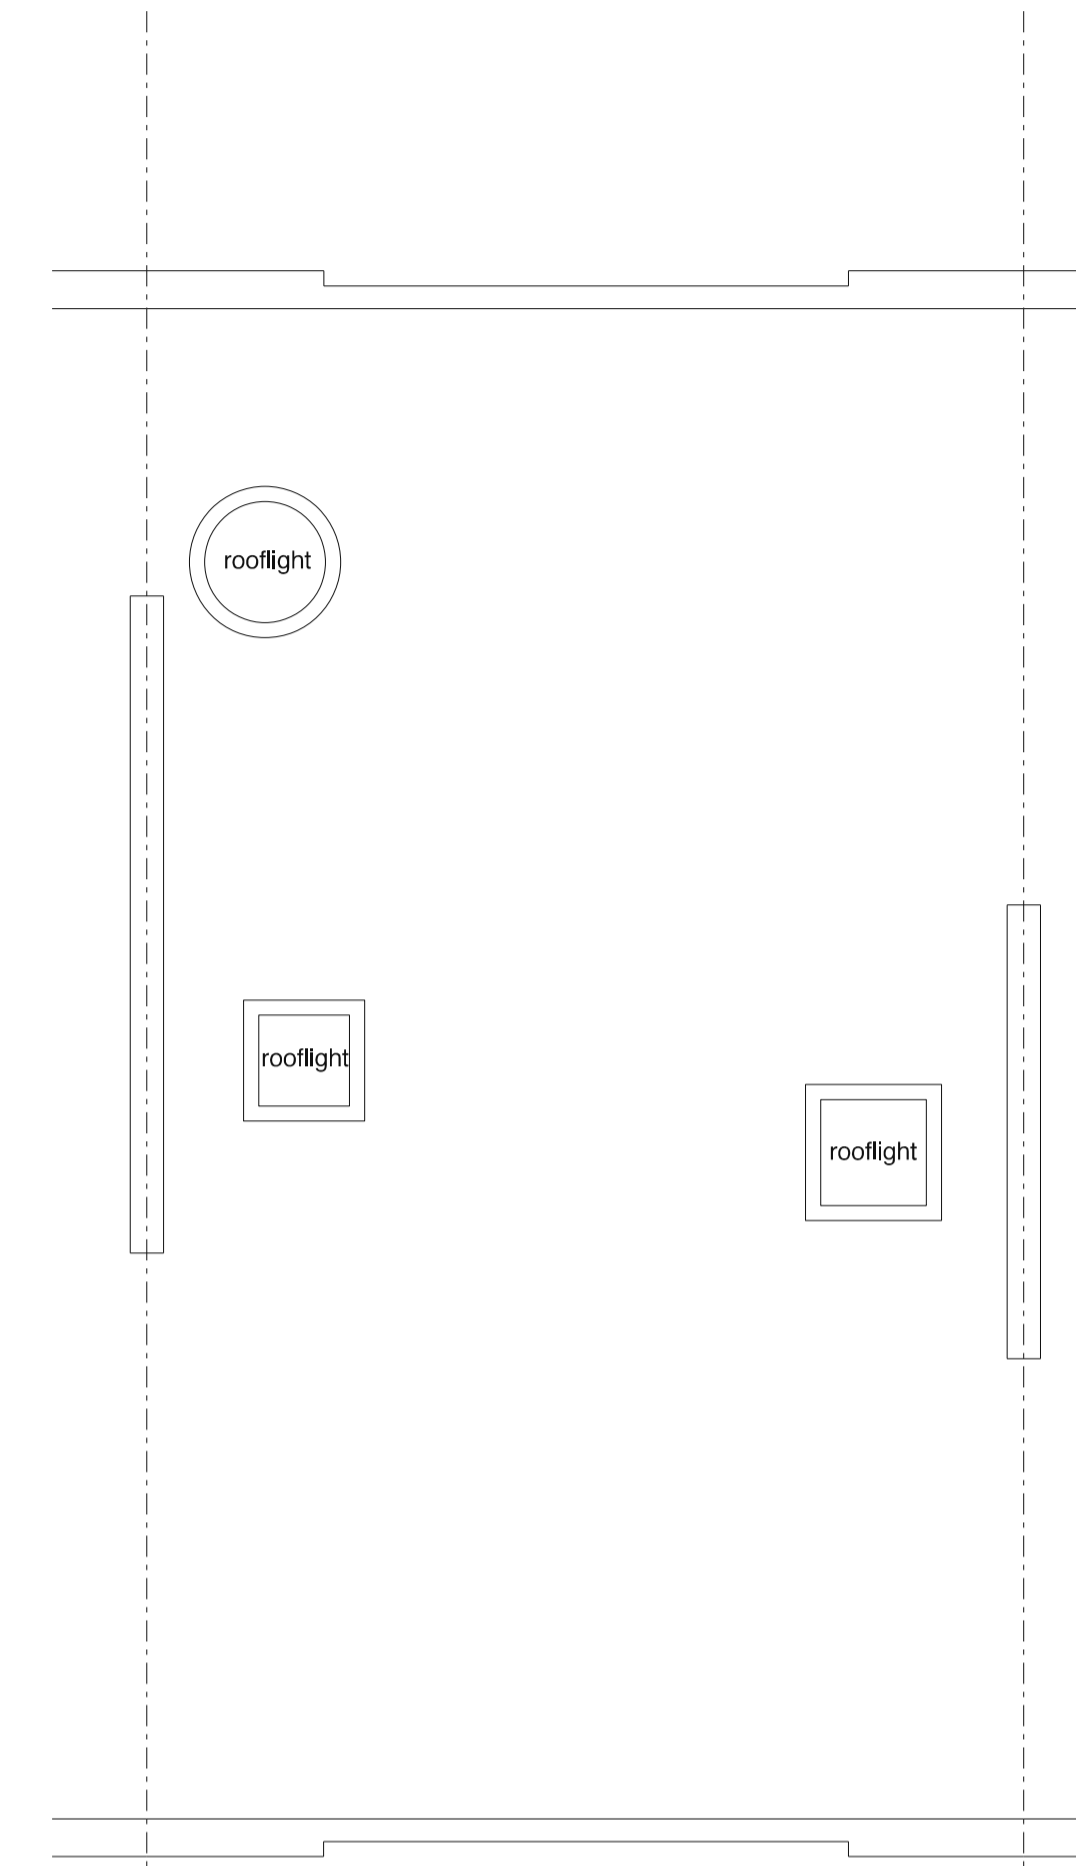

Existing Roof Plan

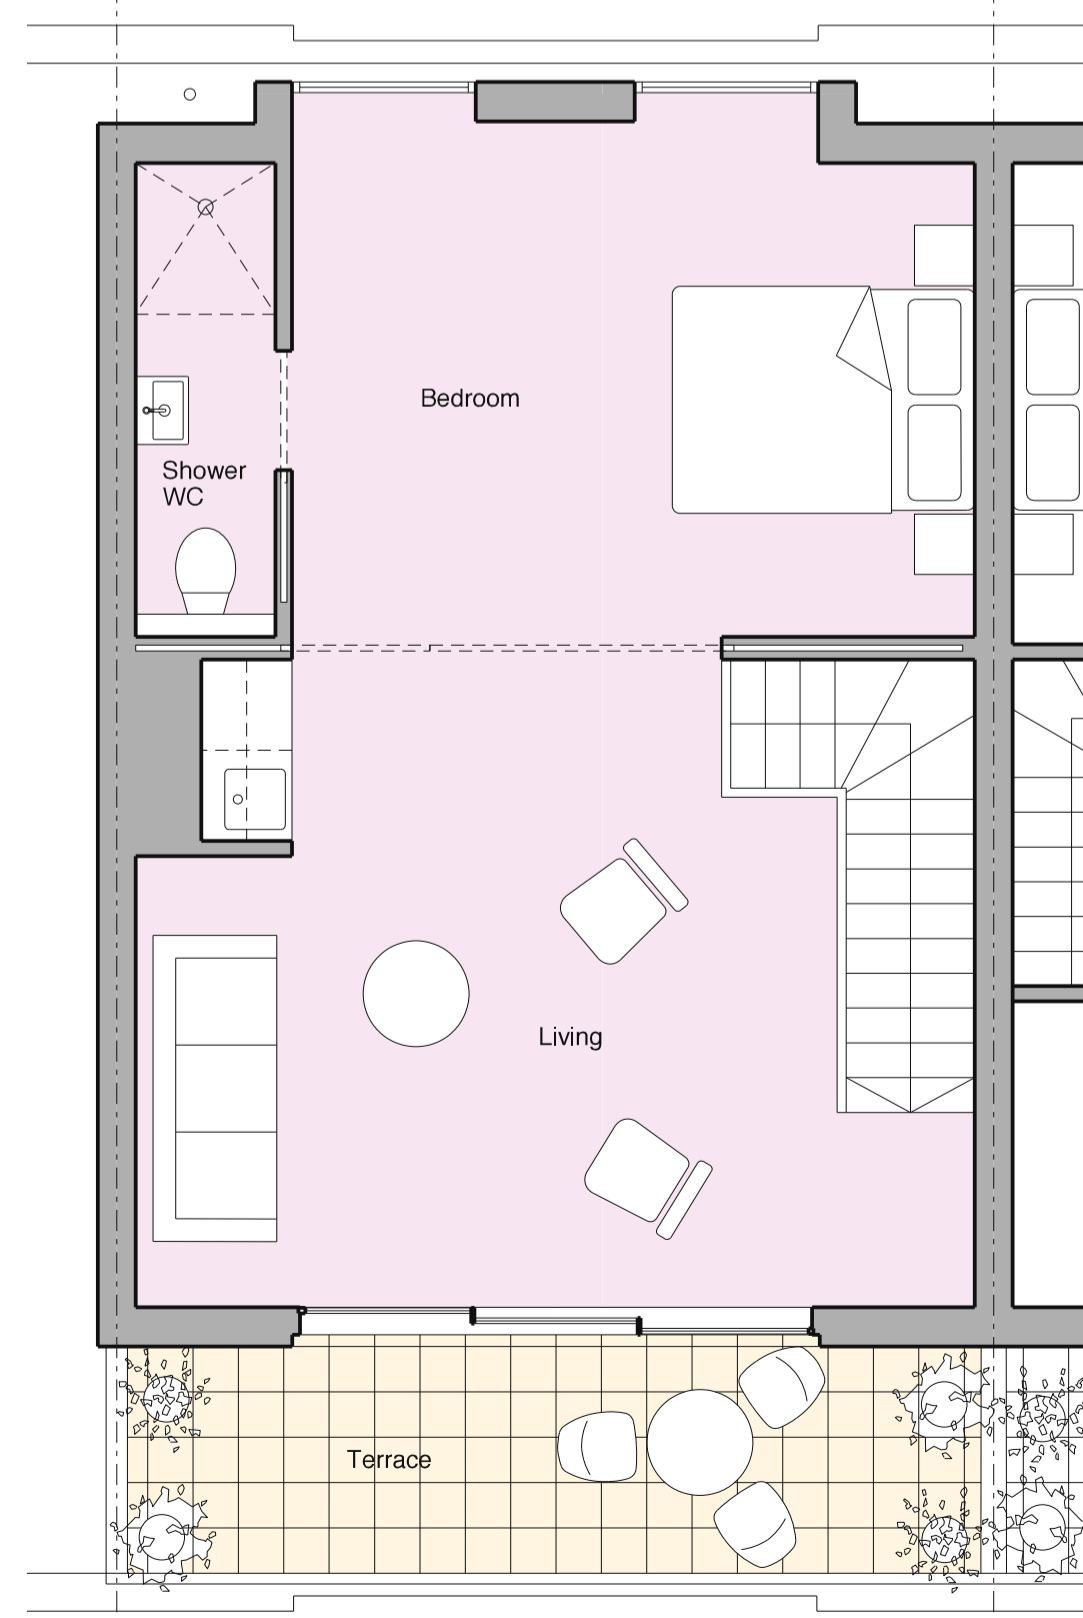

Proposed Third Floor

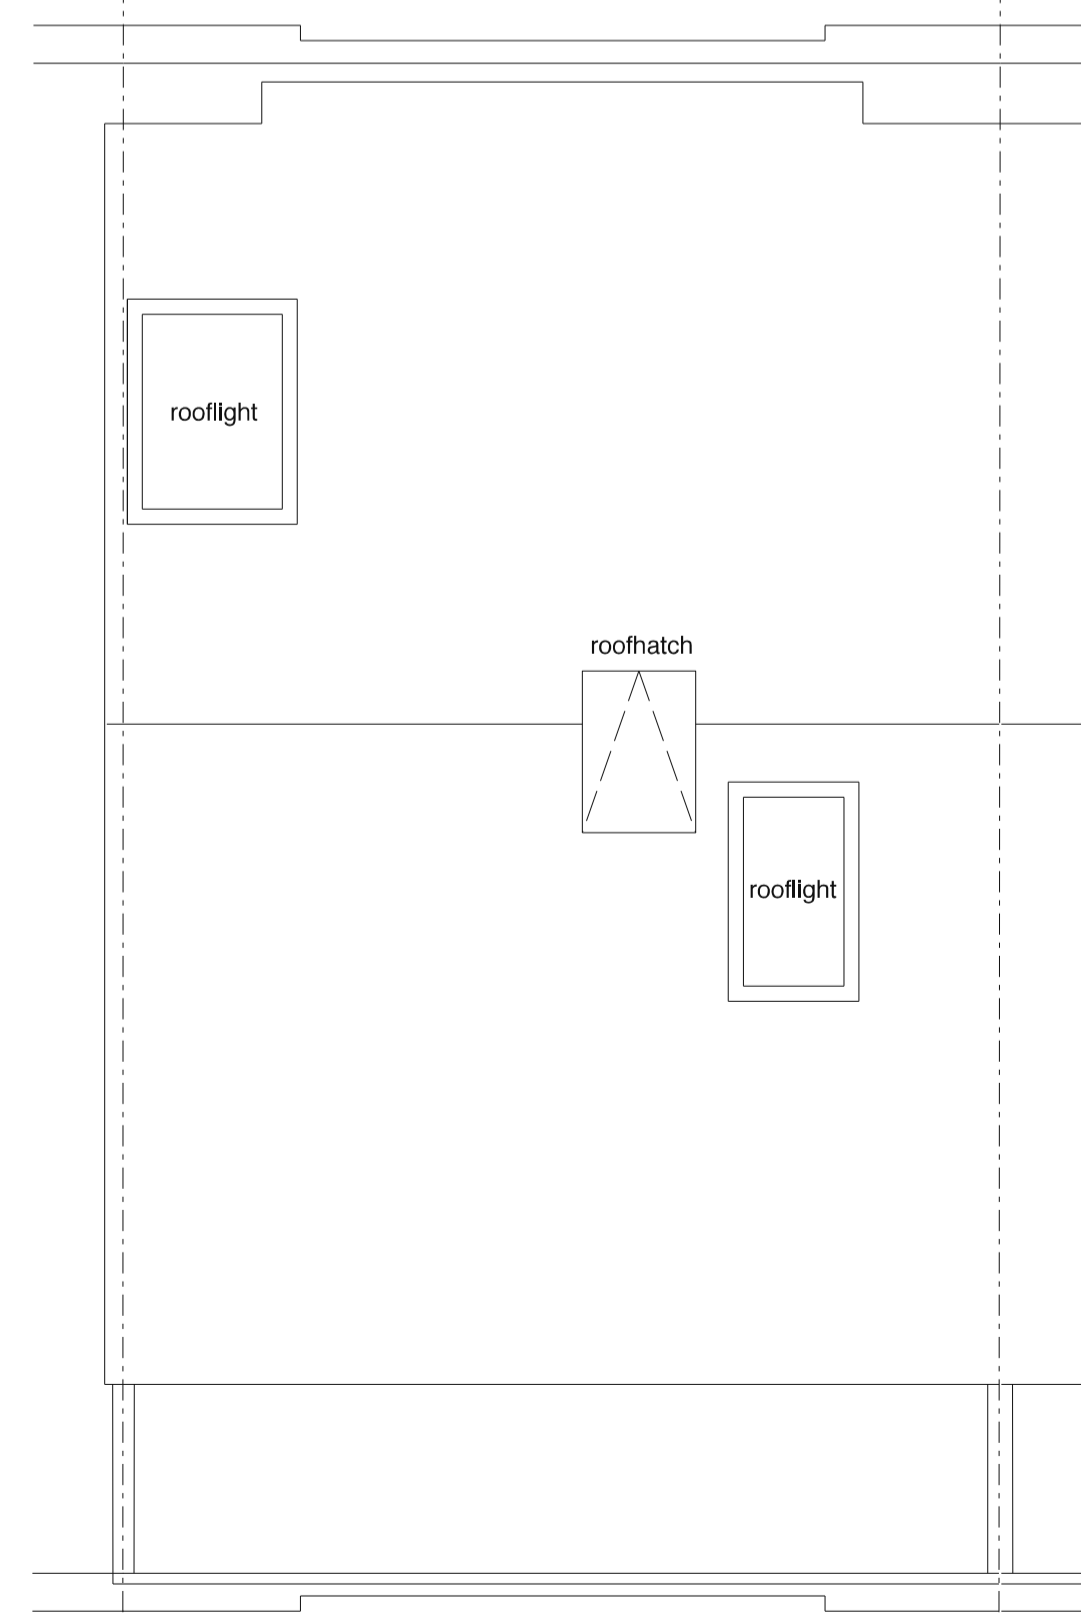

Proposed Roof Plan

Revision	Date	By	Checked

For  
Planning

Existing & Proposed Plans  
 11 Elliott Square, NW3  
**2115\_11\_P02**

Scale: 1:50 at A1  
 1:100 at A3  
 Date: 26.11.21  
 Drawn: BH

**BHA**  
 BURD HAWARD ARCHITECTS LTD  
 24 Wolsey Mews  
 London NW5 2DX  
 T +44 20 7267 9815  
 E studio@burdhaward.com

