




Front Elevation

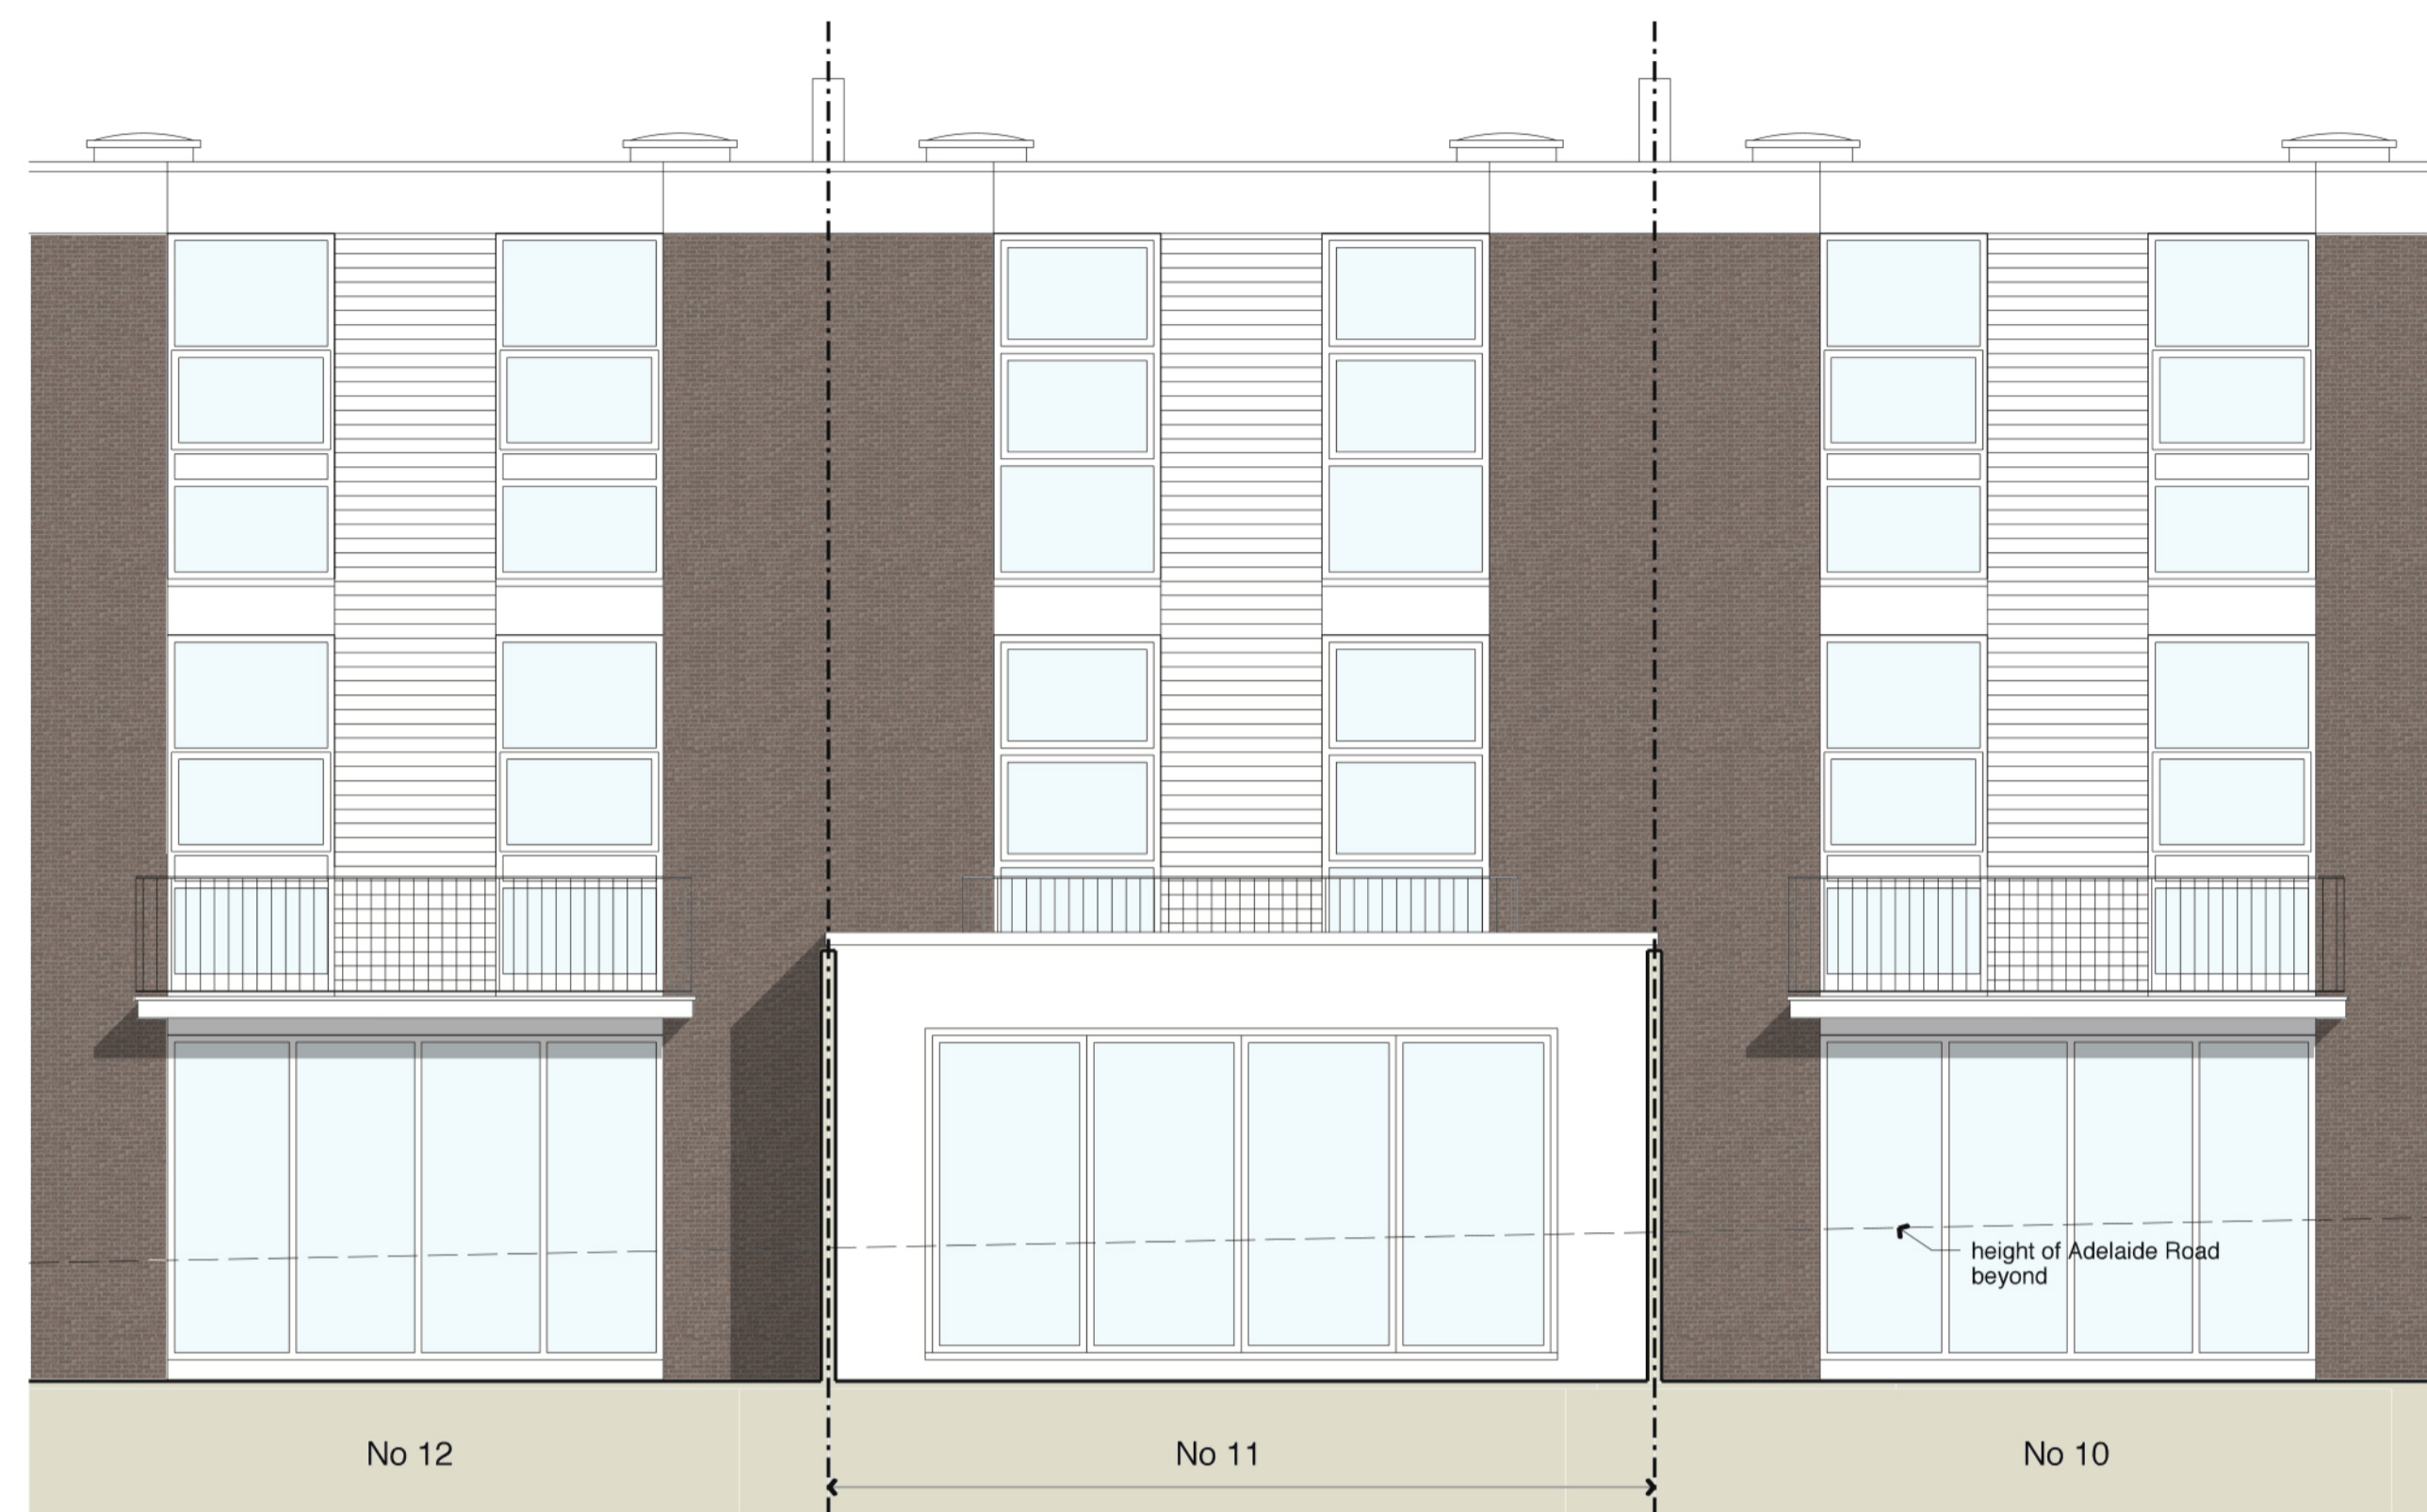

Rear Elevation

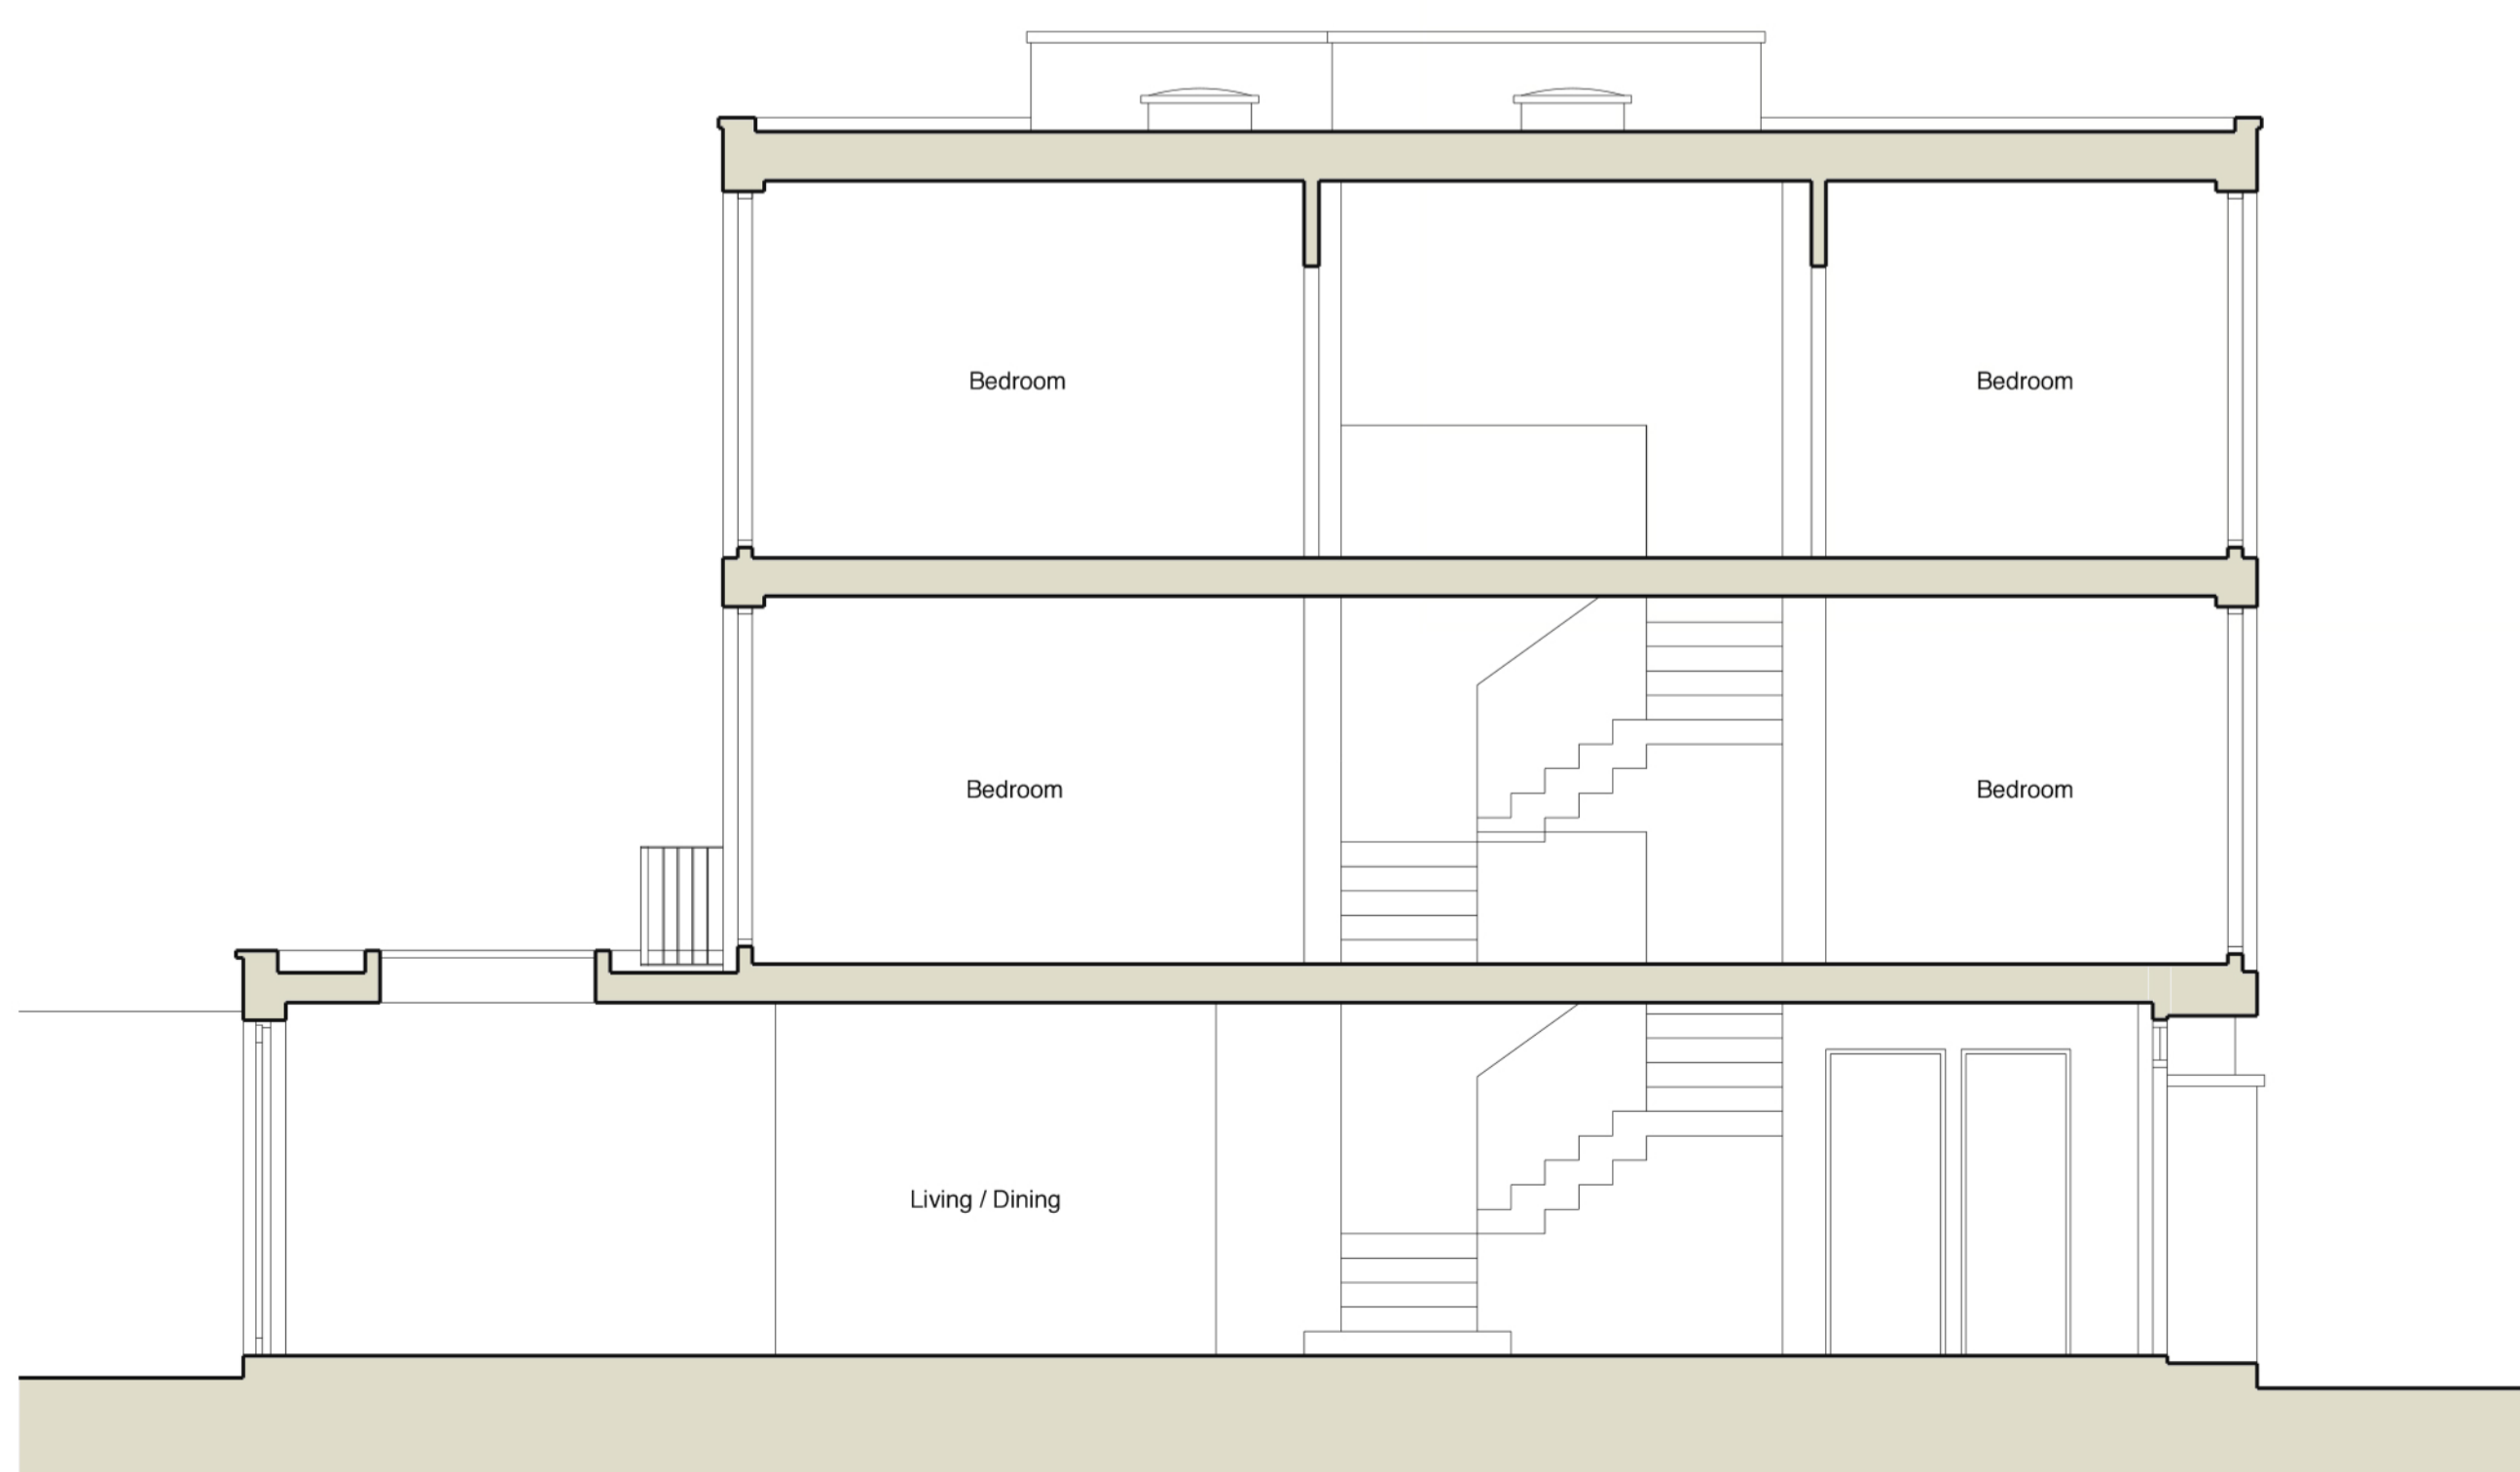

Section

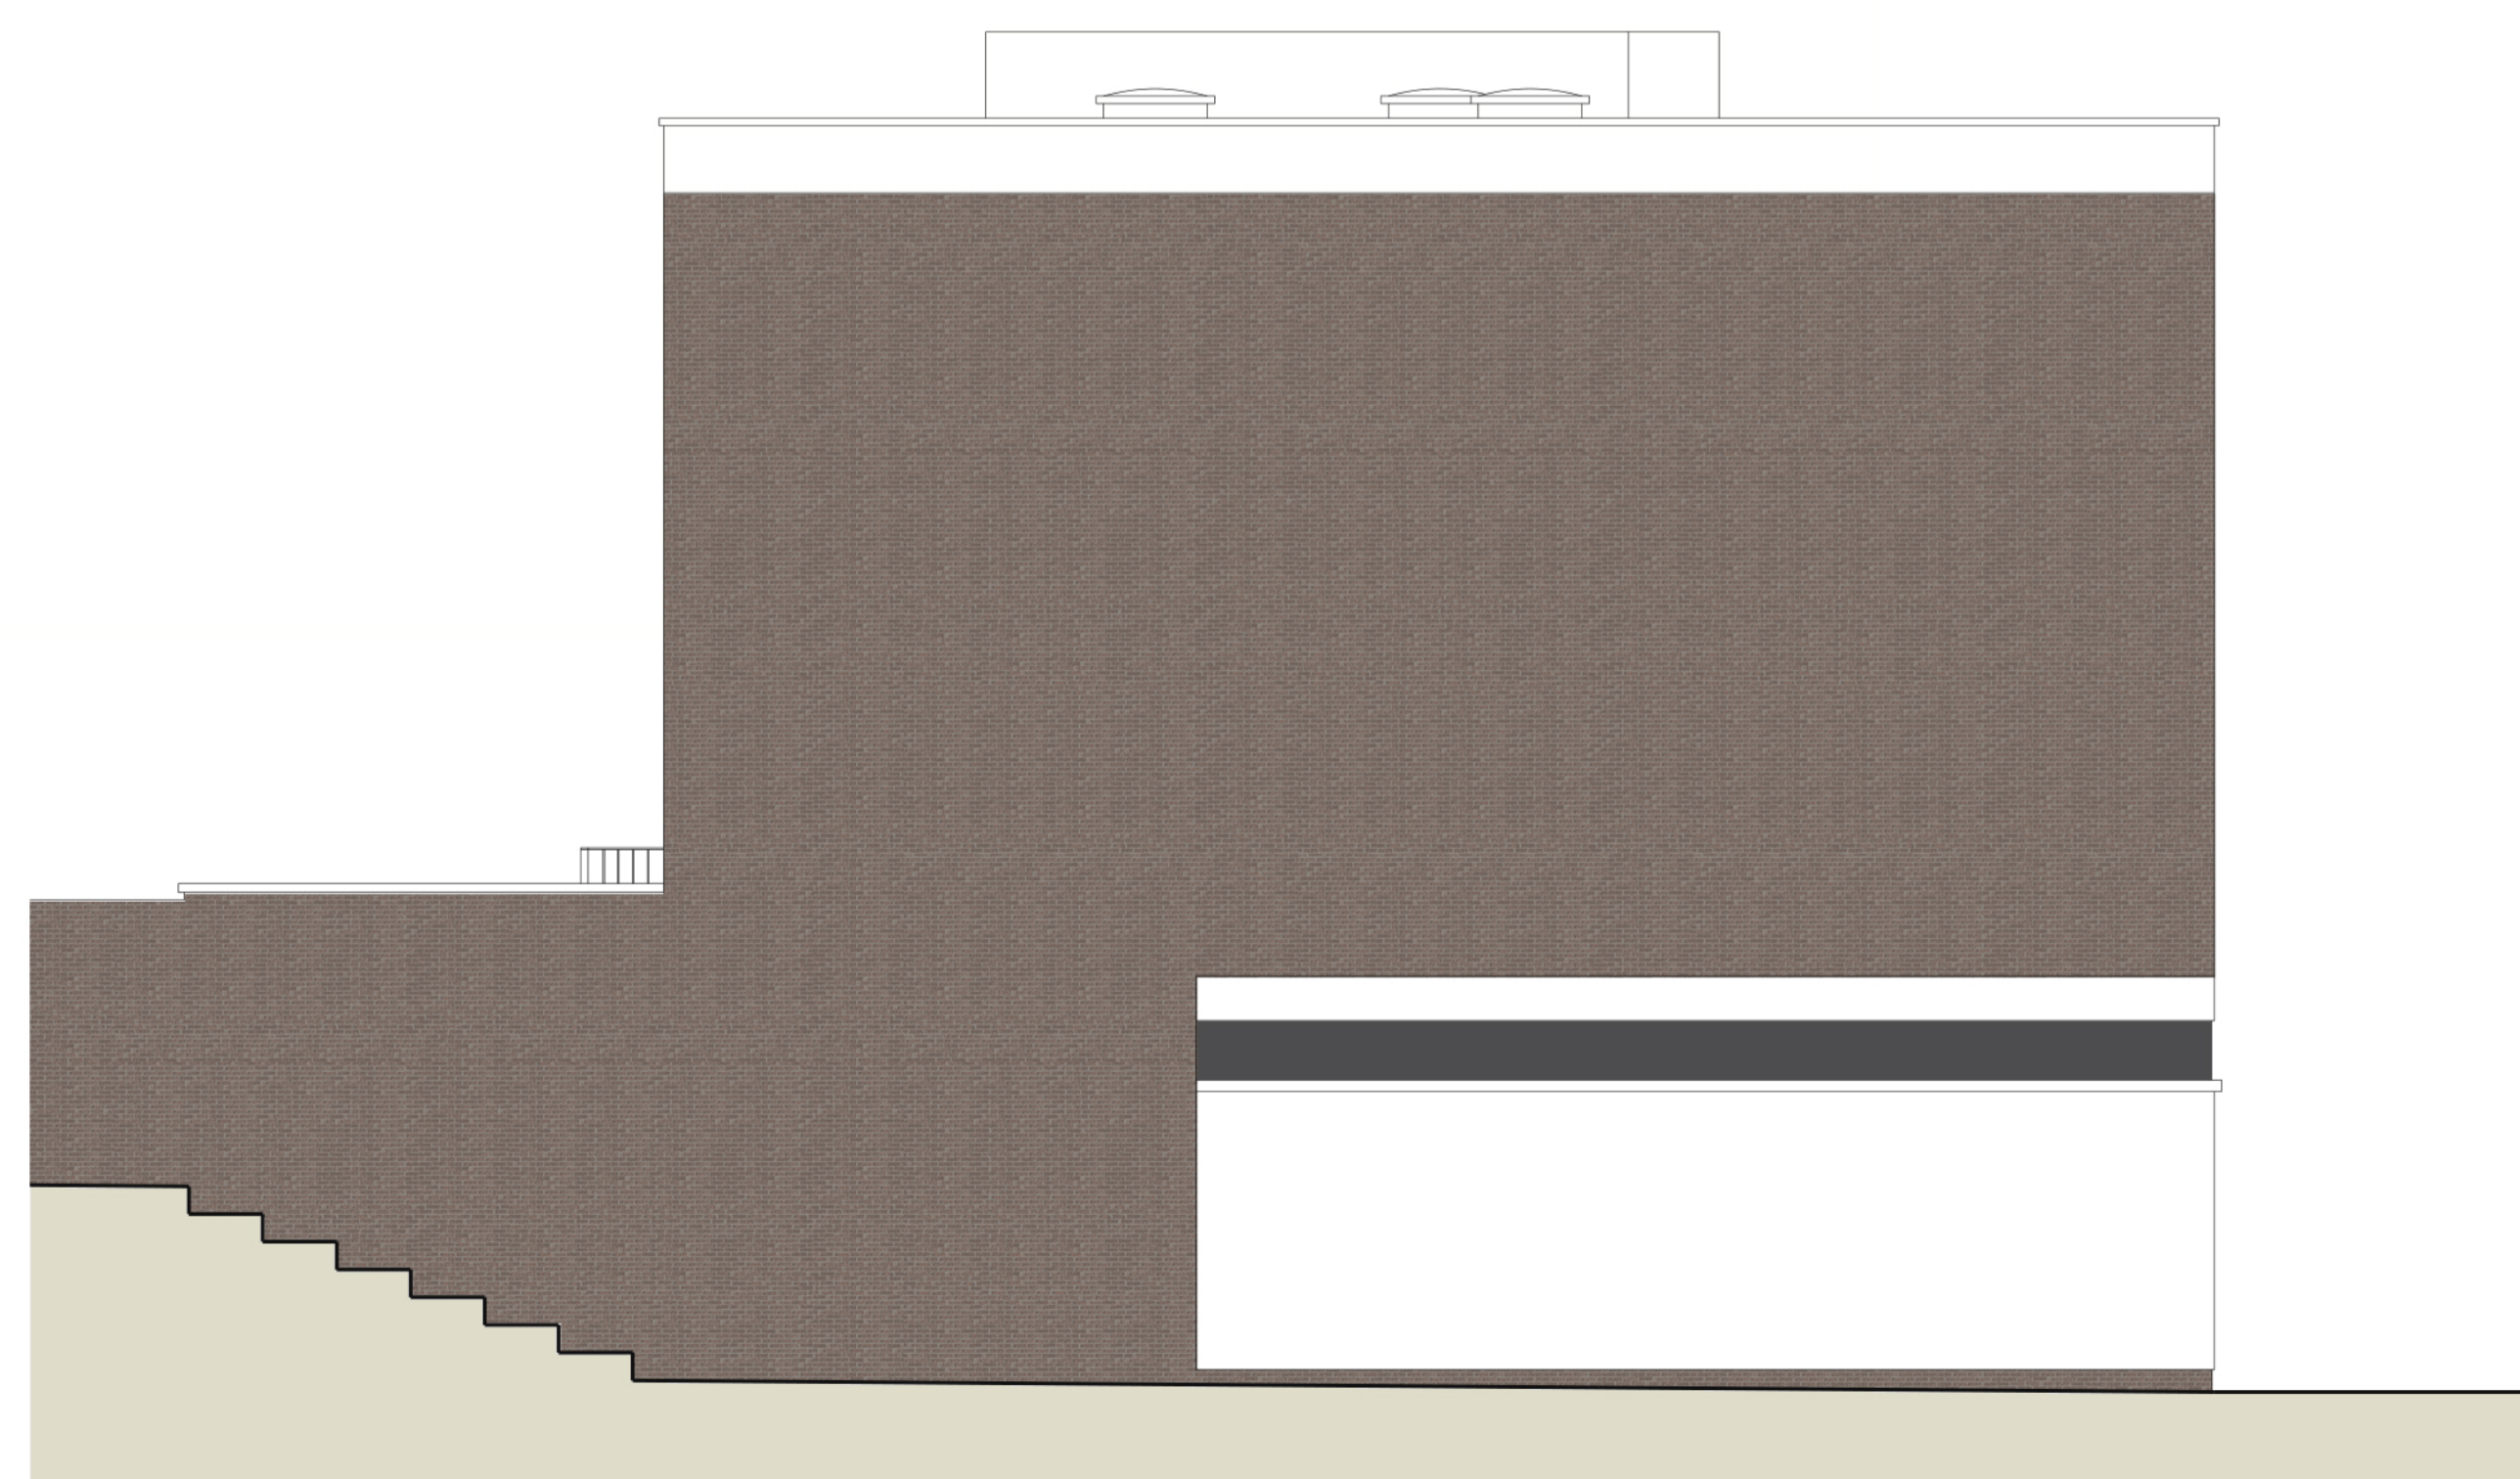

Side Elevation (No 8)

Revision	Date	By	Checked

For
Planning

Existing Elevations & Section

11 Elliott Square, NW3 3SU

2115_11_P03

Scale: 1:50 at A1
 1:100 at A3
 Date: 26.11.21
 Drawn: BH

BHA

BURD HAWARD ARCHITECTS LTD
 24 Wolsey Mews
 London NW5 2DX
 T +44 20 7267 9815
 E studio@burdhaward.com