



Existing Second Floor Plan  
1:50@A3

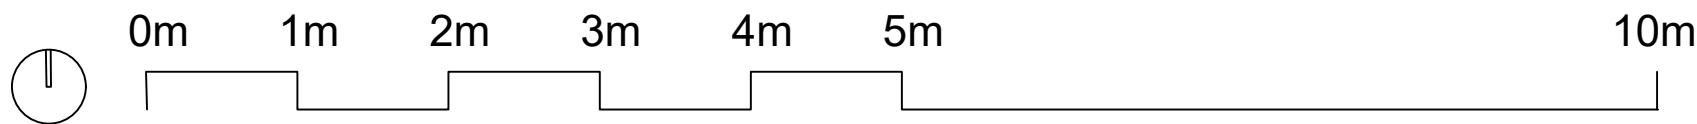

2 providence yard london E2 7RJ		020 70337855 www.csa.london		 CLIVE SALL ARCHITECTURE	
project 106 Torriano Avenue	drawn TW	audited DP	scale 1:50 @ A3	date 10/12/21	
day title General arrangement Existing Second Floor Plan	Paper Size A3	job no. 1086	obj no. 011	rev. PL1	