
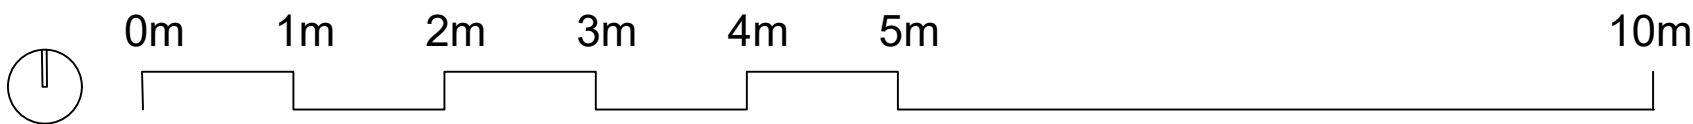


Existing Third Floor Plan
1:50@A3

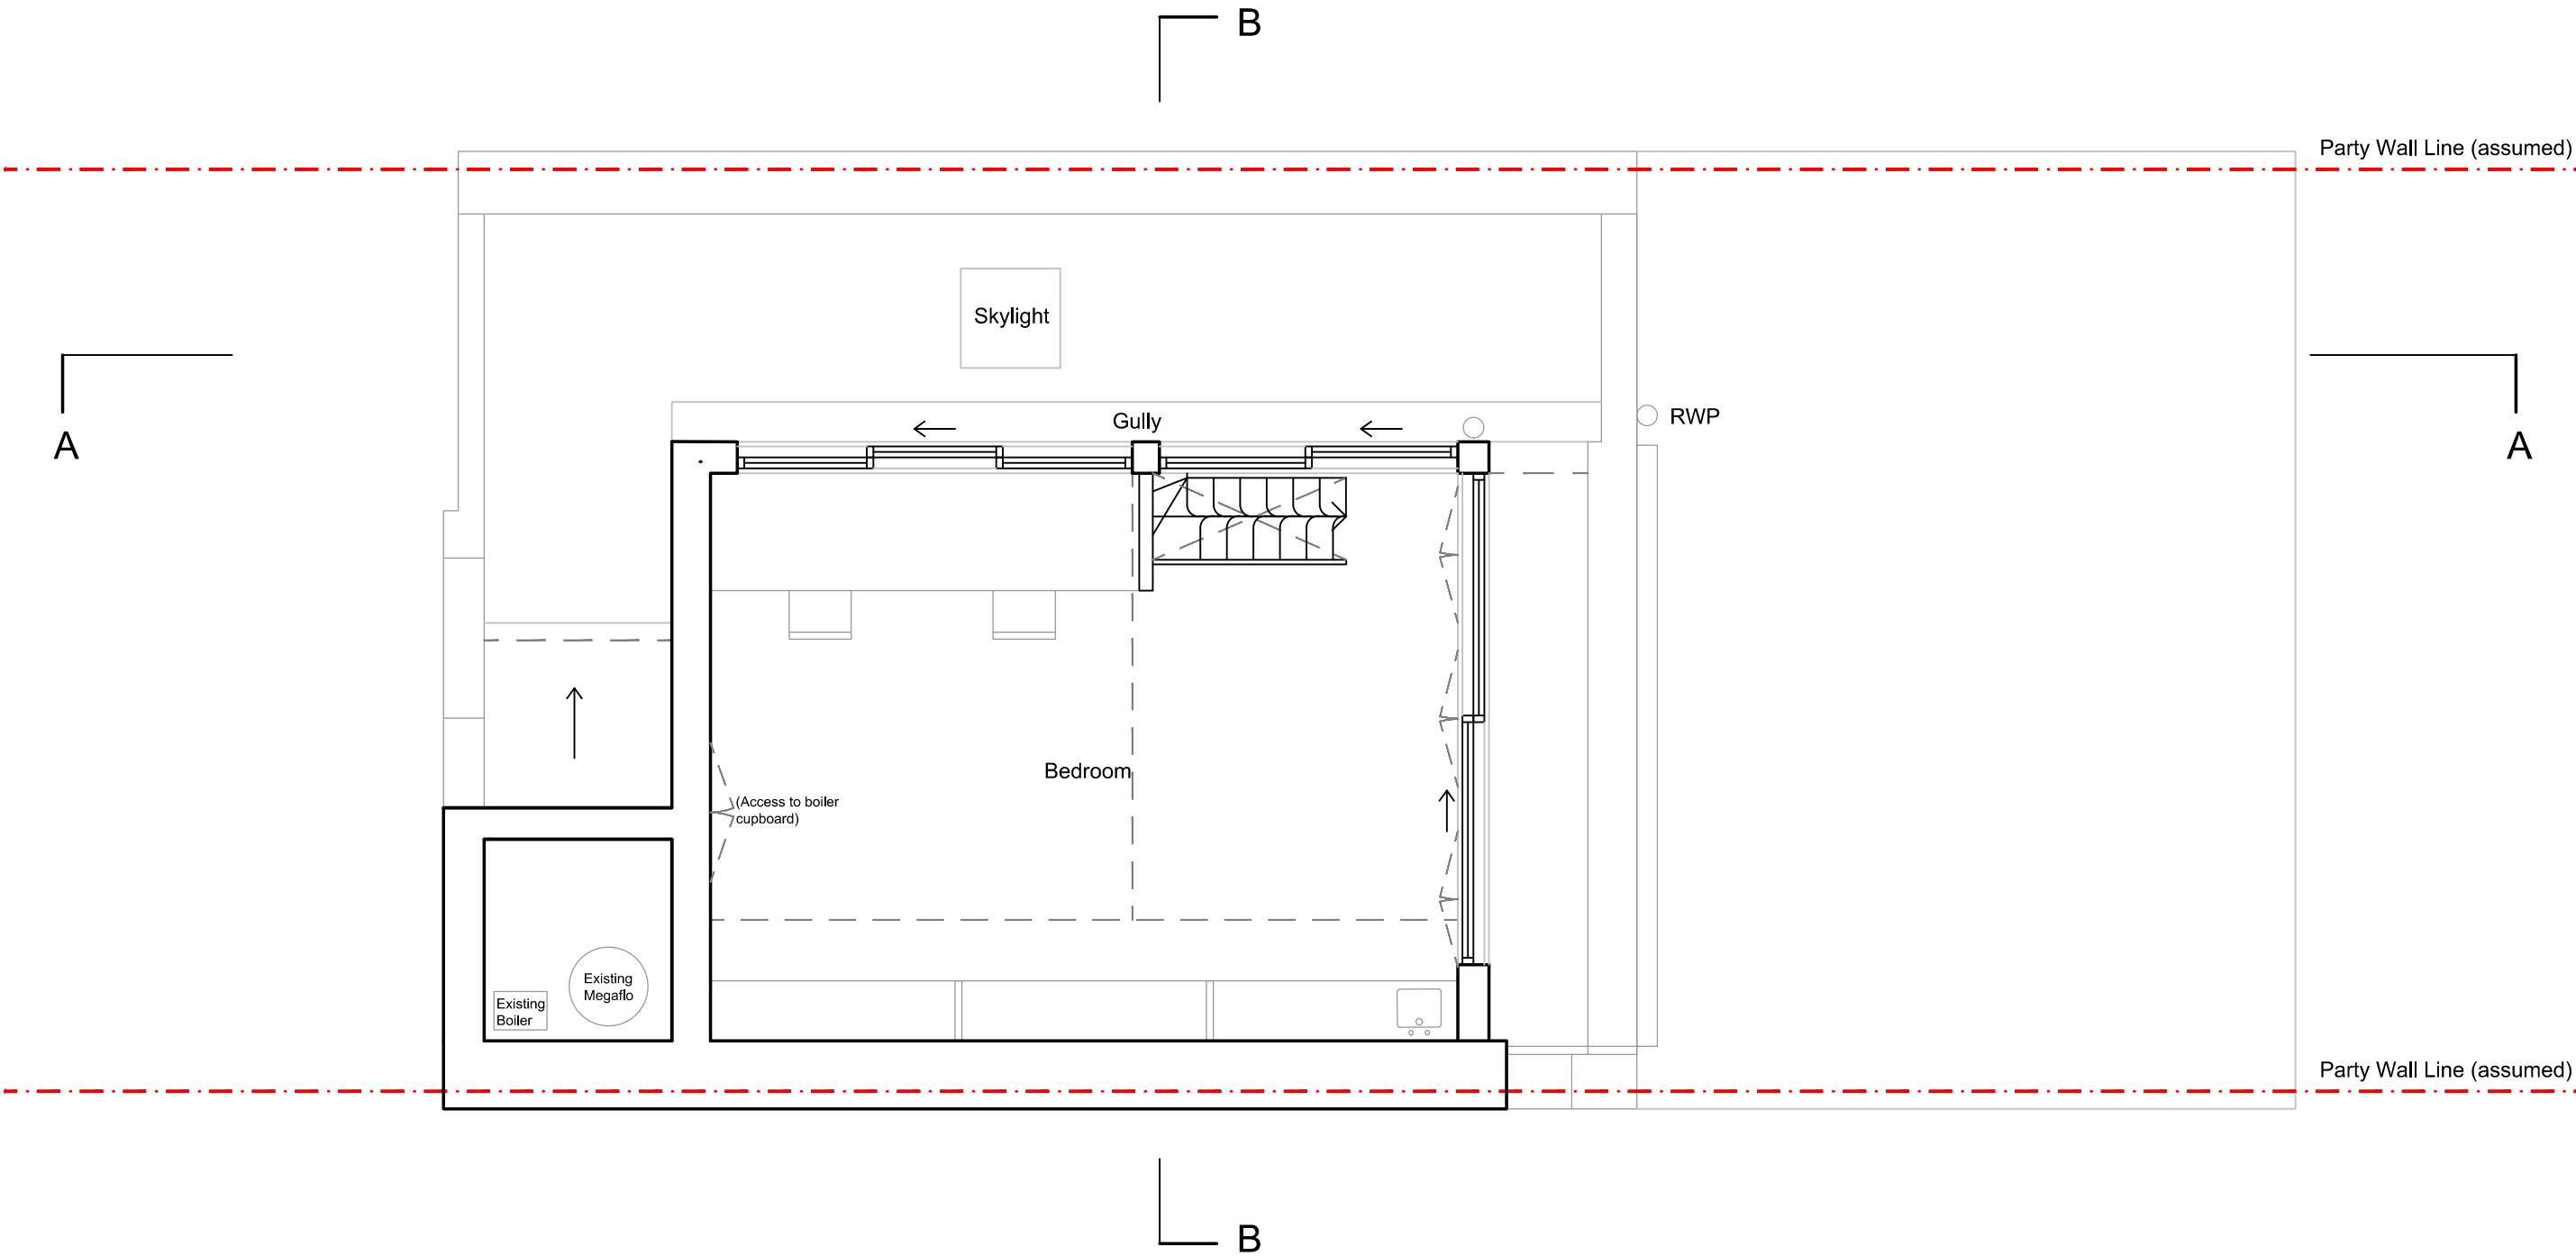

2 providence yard london E2 7RJ		020 70337855 www.csa.london				CLIVE SALL ARCHITECTURE	
project 106 Torriano Avenue				drawn TW	audited DP	scale 1:50 @ A3	date 10/12/21
day title General Arrangement Existing Third Floor Plan		Paper Size A3		job no. 1086	fig. no. 012	rev. PL1	