




Proposed Section A-A  
1 : 50

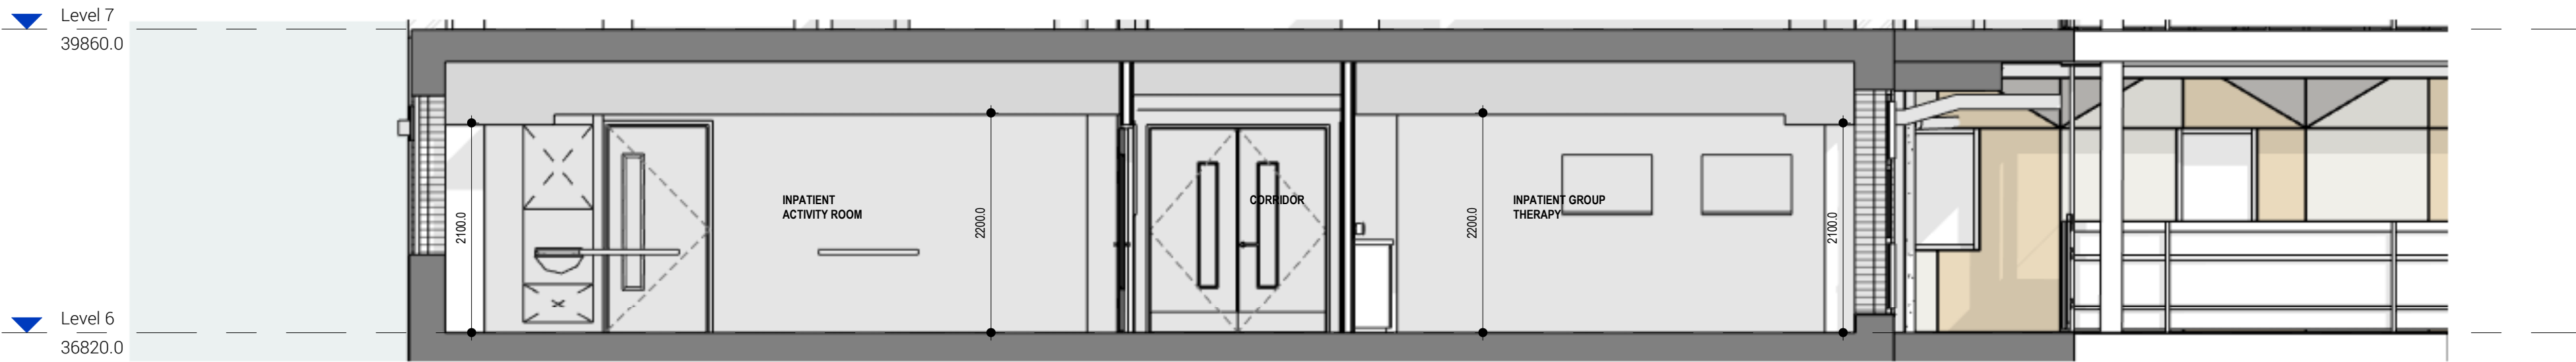


Proposed Section B-B  
1 : 50

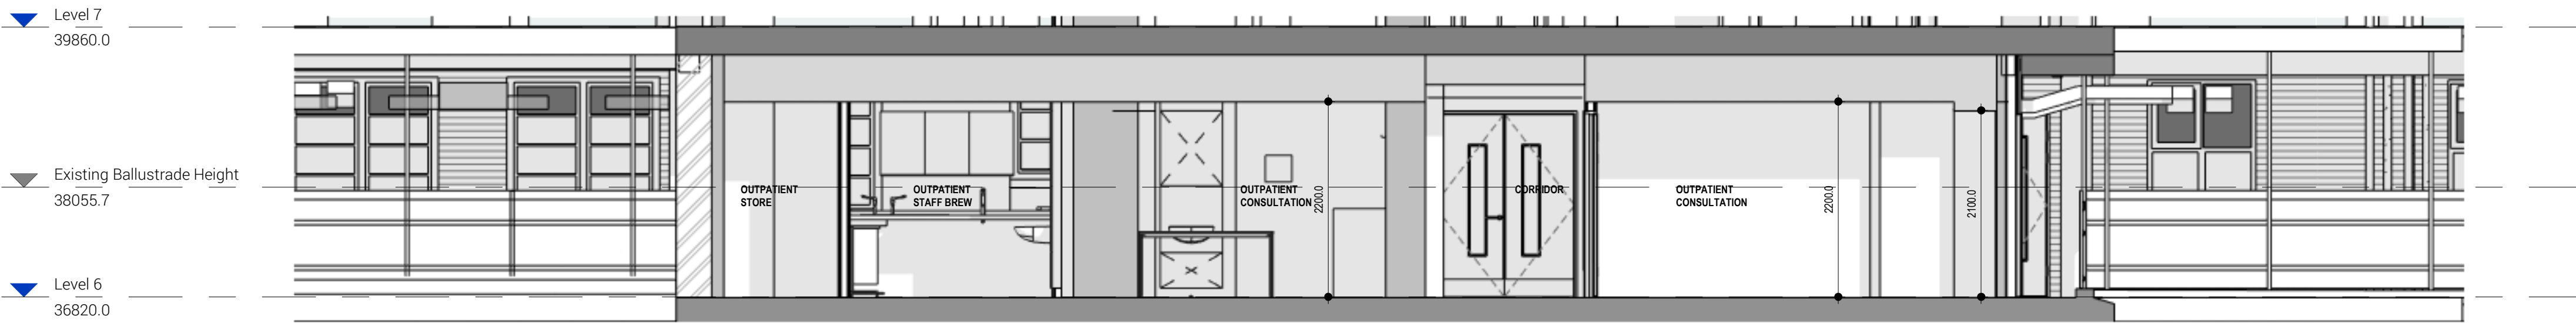

Proposed Section C-C  
1 : 50

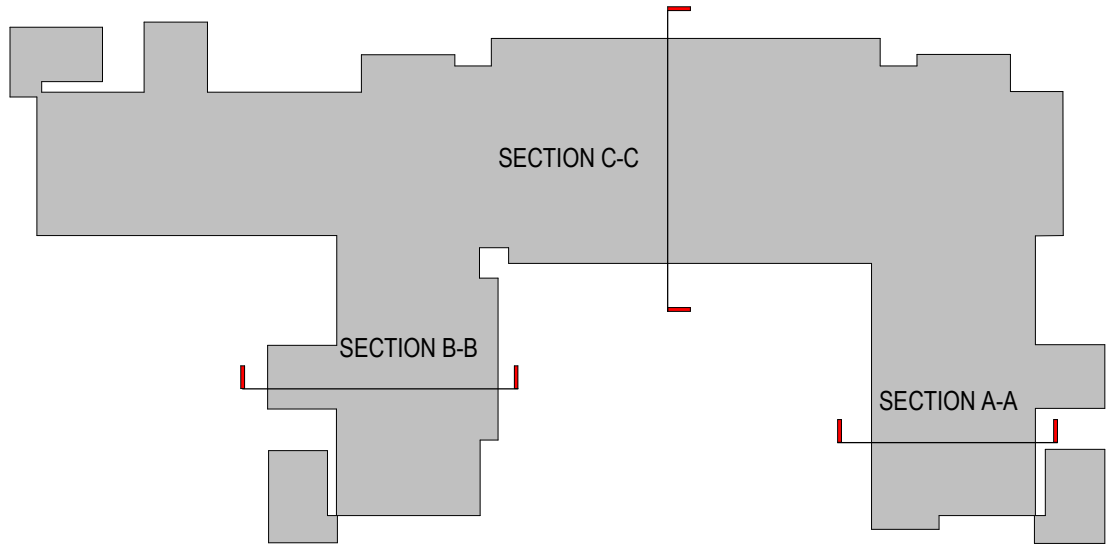

07 - Proposed Section Location Plan  
1 : 500

 

GENERAL NOTES:	
DAY Architectural Ltd accepts no responsibility for any costs, losses or claims whatsoever arising from these drawings, specifications and related documents unless there is full compliance with the Client or any unauthorised user of the following:	
1 All boundaries, dimensions and levels are to be checked on site before construction and any discrepancies reported to the Architect / Designer.	
2 Partial Service: Any discrepancies with site or other information is to be advised to the Architect / Designer and direction and / or approval is to be sought before the implementation of the detail.	
3 Block and site plans are reproduced under license from the Ordnance Survey.	
4 Do not scale this drawing.	
5 For the purpose of coordination, all relevant parties must check this information prior to implementation and report any discrepancies to the Architect / Designer.	

P1	Issued for Planning	14.12.21	SM
REV	DESCRIPTION	DATE	REV BY

CLIENT Great Ormond Street Hospital for Childrens NHS Foundation Trust	
PROJECT Psychological and Mental Health Services (PAMHS)	

DRAWING Proposed GA Sections			
SCALE As indicated @ A1			FIRST ISSUED 14.12.21
PROJECT BE2001	CLIENT REF GOSH	DRAWN BY SM	CHECKED BY LI
ORIGIN DAY	VOLUME 00	LEVEL XX	TYPE DR
ROLE A	NUMBER 07-1108	REVISION P1	
SUITABILITY PLANNING			

DAY

DAY Architectural Ltd.  
Studio 1, Lancaster Buildings  
77 Deansgate, Manchester, M3 2BW

T: 0161 834 9703  
W: www.day-architectural.com