

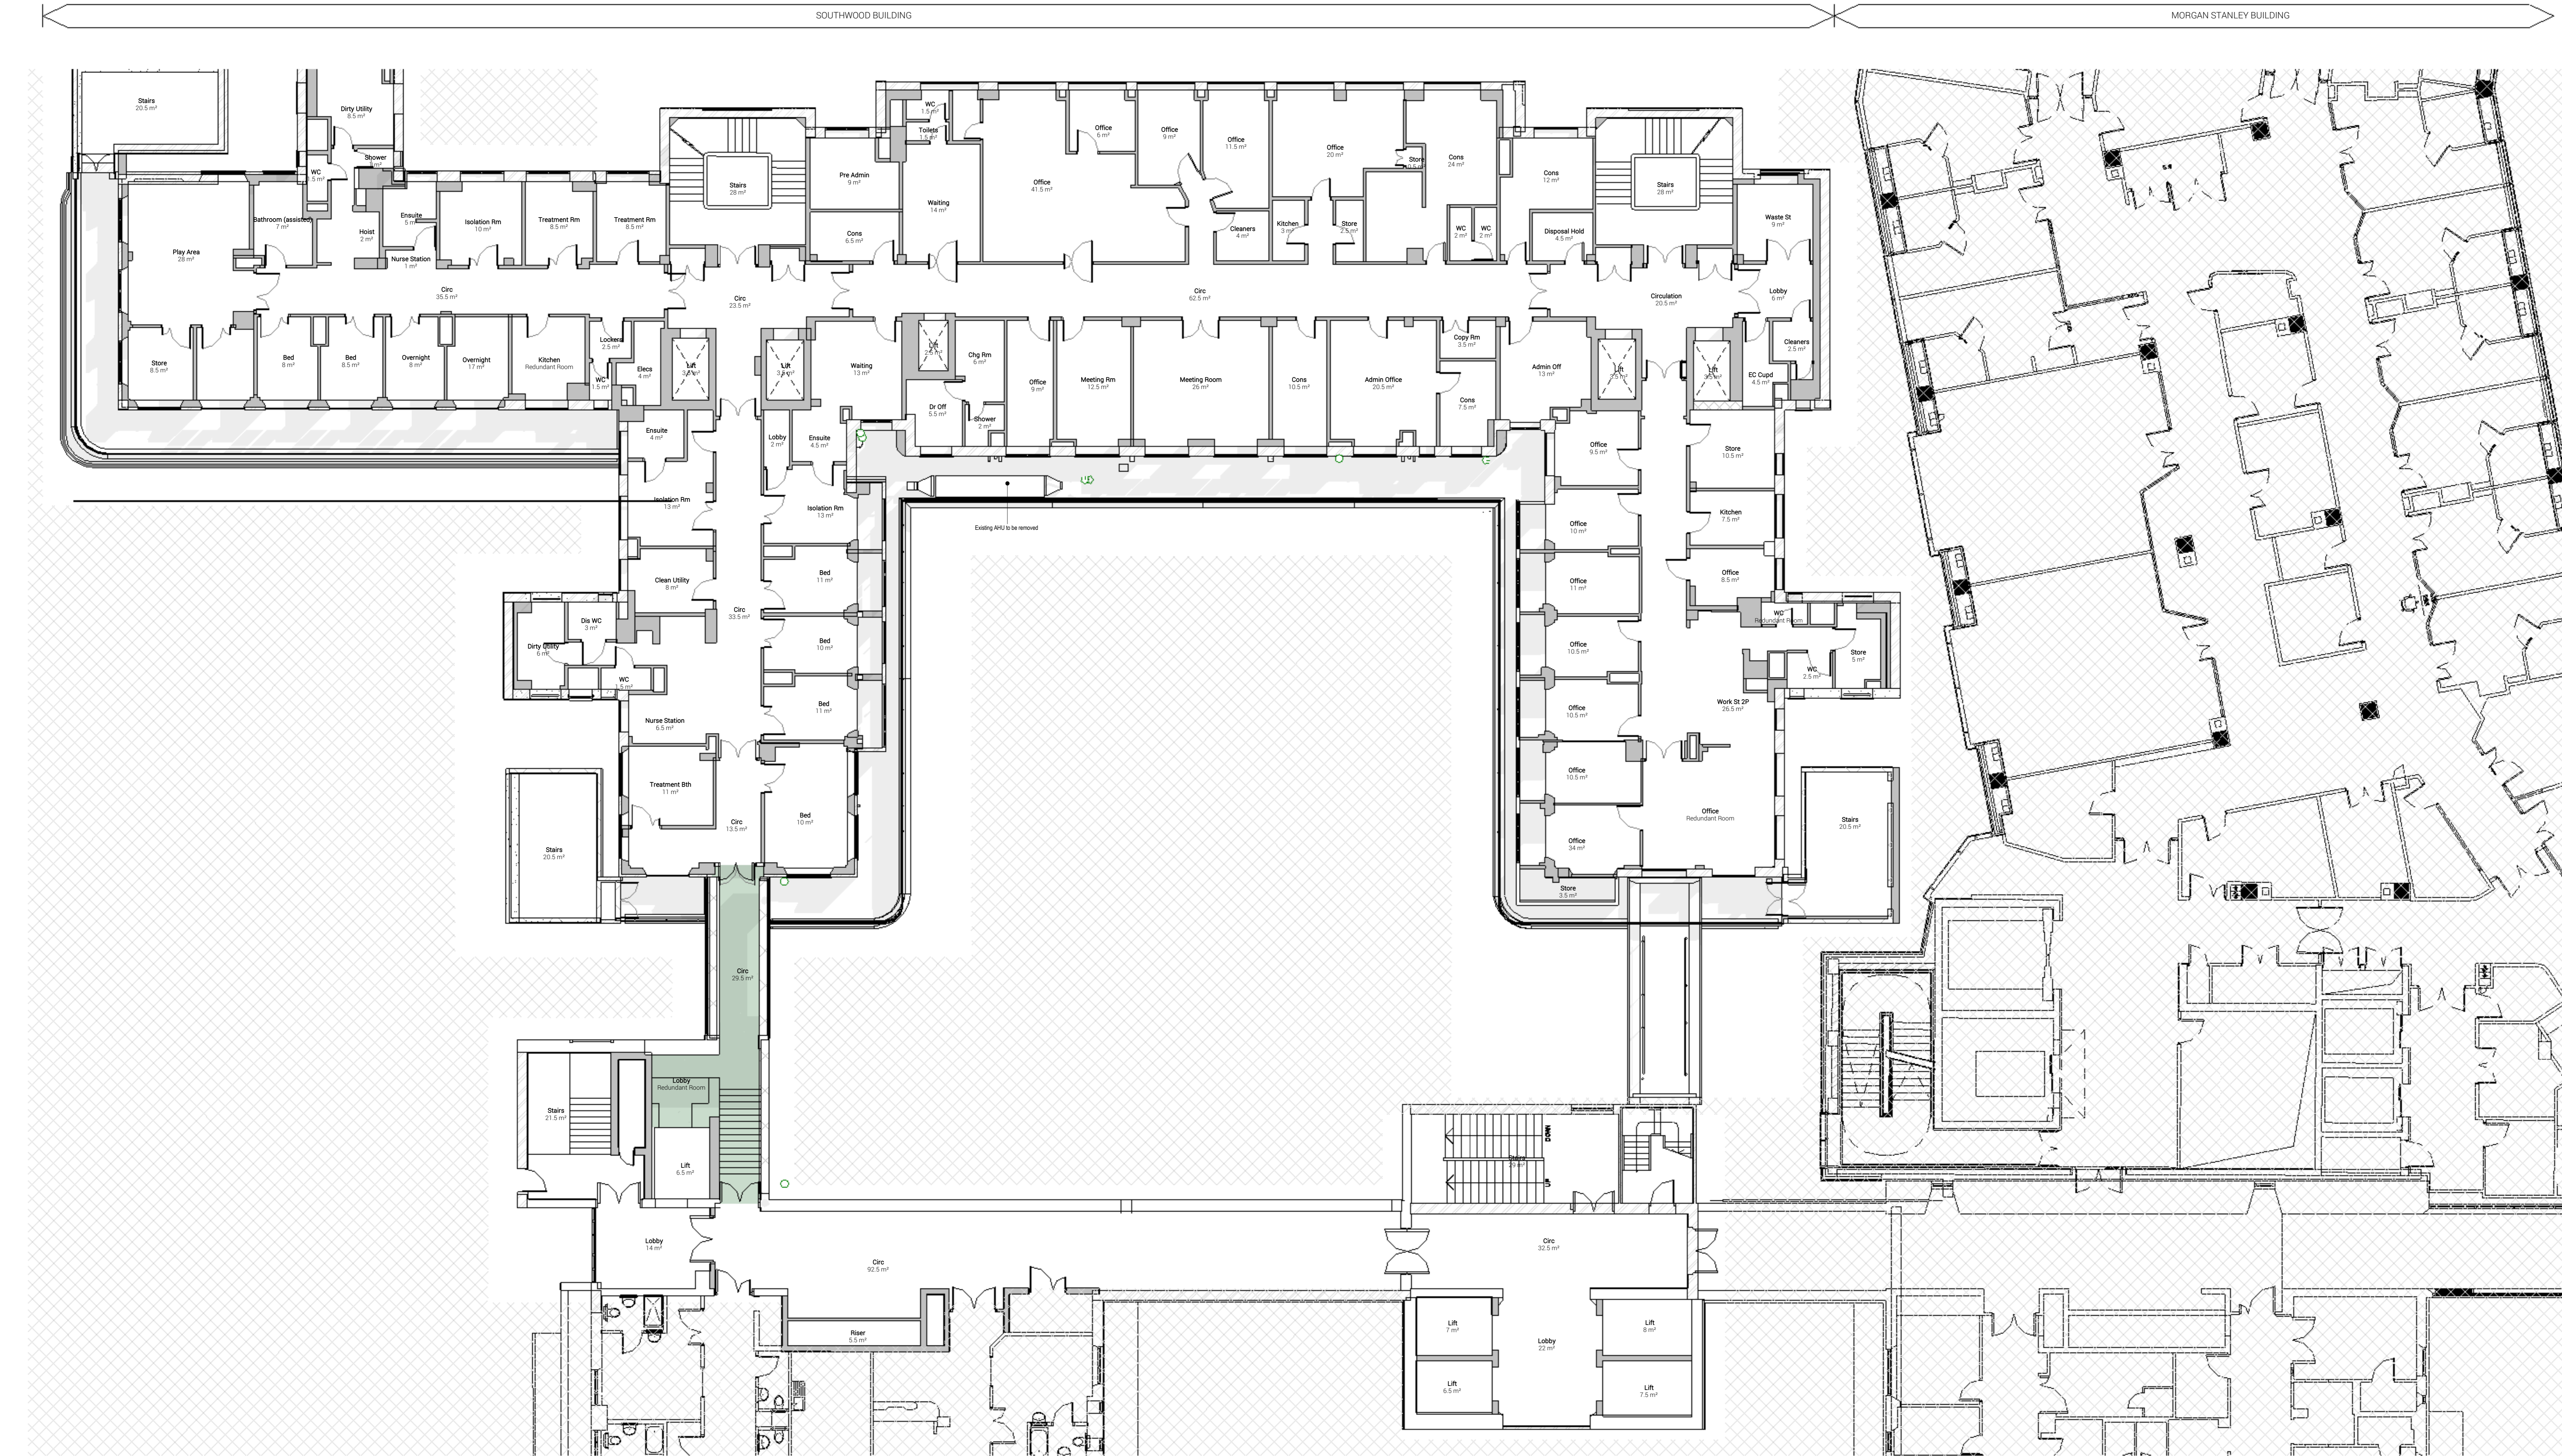


03 - Existing Elevation Location Plan 500
1 : 500

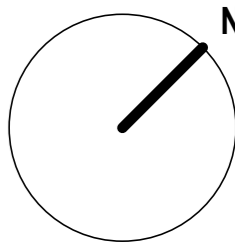

Level 6 - Existing GA Plan Planning
1 : 100

 

GENERAL NOTES:

- DAY Architectural Ltd accepts no responsibility for any costs, losses or claims whatsoever arising from these drawings, specifications and related documents unless there is full compliance with the Client or any unauthorised user of the following:
- All boundaries, dimensions and levels are to be checked on site before construction and any discrepancies reported to the Architect / Designer.
 - Partial Service: Any discrepancies with site or other information is to be advised to the Architect / Designer and direction and / or approval is to be sought before the implementation of the detail.
 - Block and site plans are reproduced under license from the Ordnance Survey.
 - Do not scale the drawing.
 - For the purpose of coordination, all relevant parties must check this information prior to implementation and report any discrepancies to the Architect / Designer.

P1 Issued for Planning

14.12.21

SM

CLIENT
Great Ormond Street Hospital for Childrens NHS Foundation Trust

PROJECT
Psychological and Mental Health Services (PAMHS)

DRAWING
Existing General Arrangement Plan

SCALE
As indicated @ A0

FIRST ISSUED
13.12.21

PROJECT
BE2001

CLIENT REF
GOSH

DRAWN BY
SM

CHECKED BY
LI

ORIGIN
DAY

VOLUME
00

LEVEL
00

TYPE
DR

SOLE
A

NUMBER
07-0103

REVISION
P1

SUITABILITY
PLANNING

DAY

DAY Architectural Ltd
Studio 1, Lancaster Buildings
177 Deansgate, Manchester, M3 2BW

T: 0161 834 5703
W: www.day-architectural.com

Information contained in this drawing is the sole copyright of DAY Architectural Ltd, and is not to be reproduced without their permission.