


Proposed Roof Plan
1:50@A3

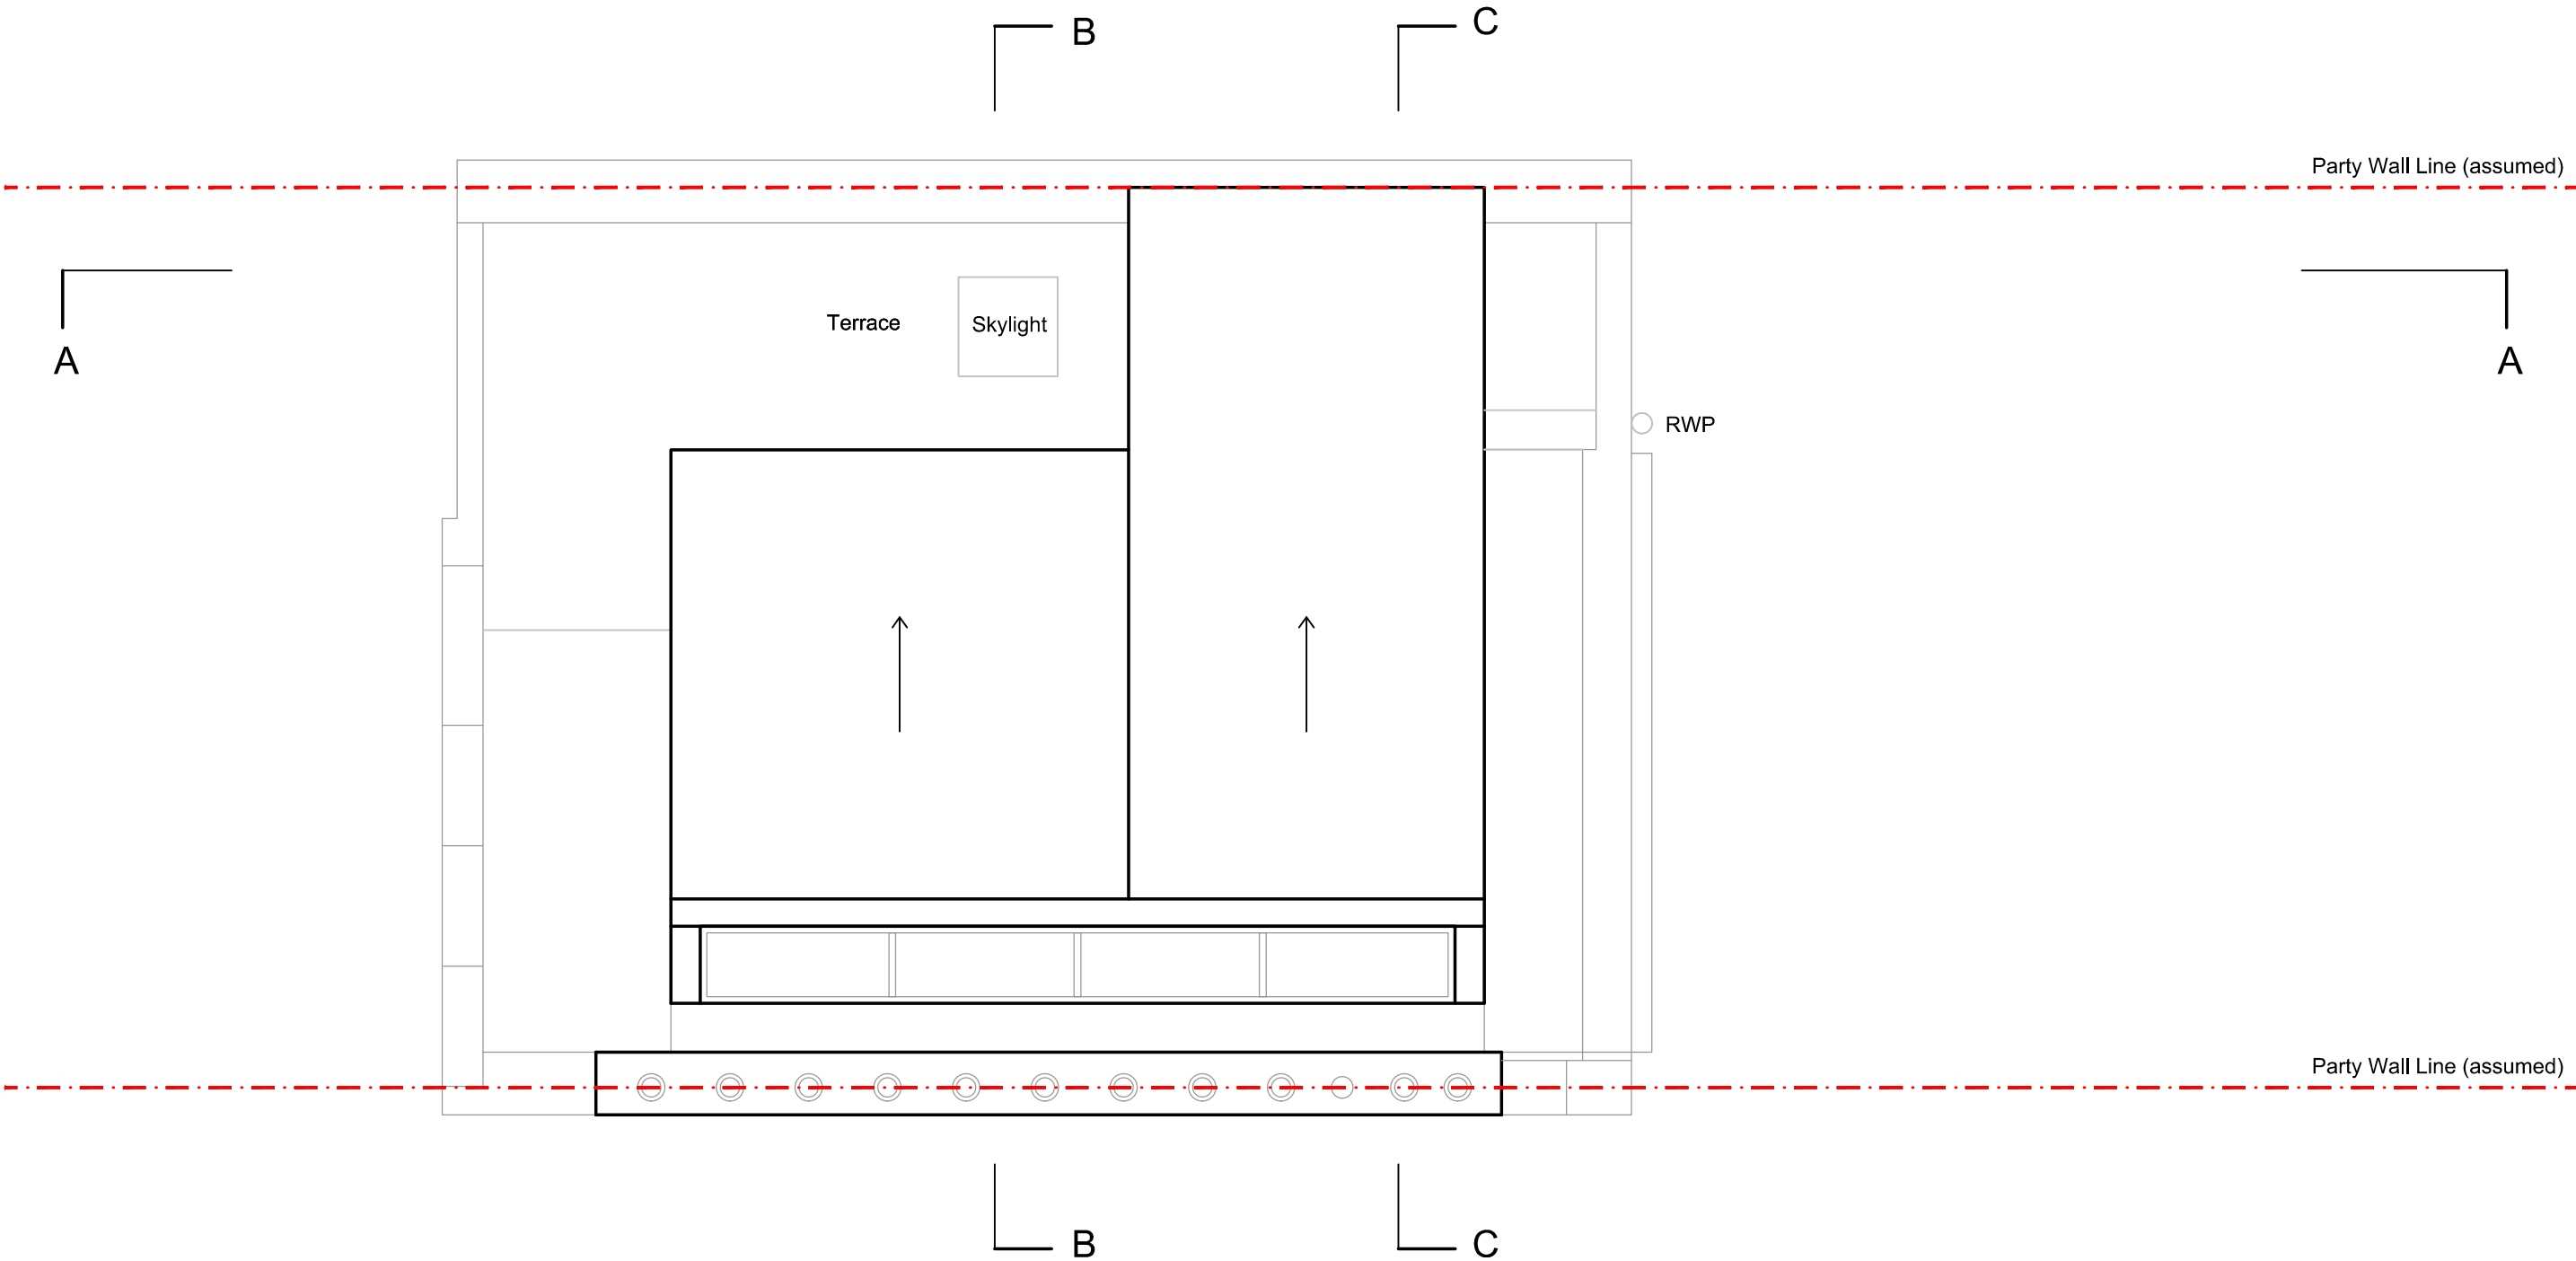

0m 1m 2m 3m 4m 5m 10m



2 providence yard london E2 7RJ		020 70337855 www.csa.london		 CLIVE SALL ARCHITECTURE	
project 106 Torriano Avenue		drawn TW	audited DP	scale 1:50 @ A3	date 10/12/21
day title General Arrangement Proposed Roof Plan		Paper Size A3	job no. 1086	fig no. 103	rev. PL1