


Existing Roof Plan
1:50@A3

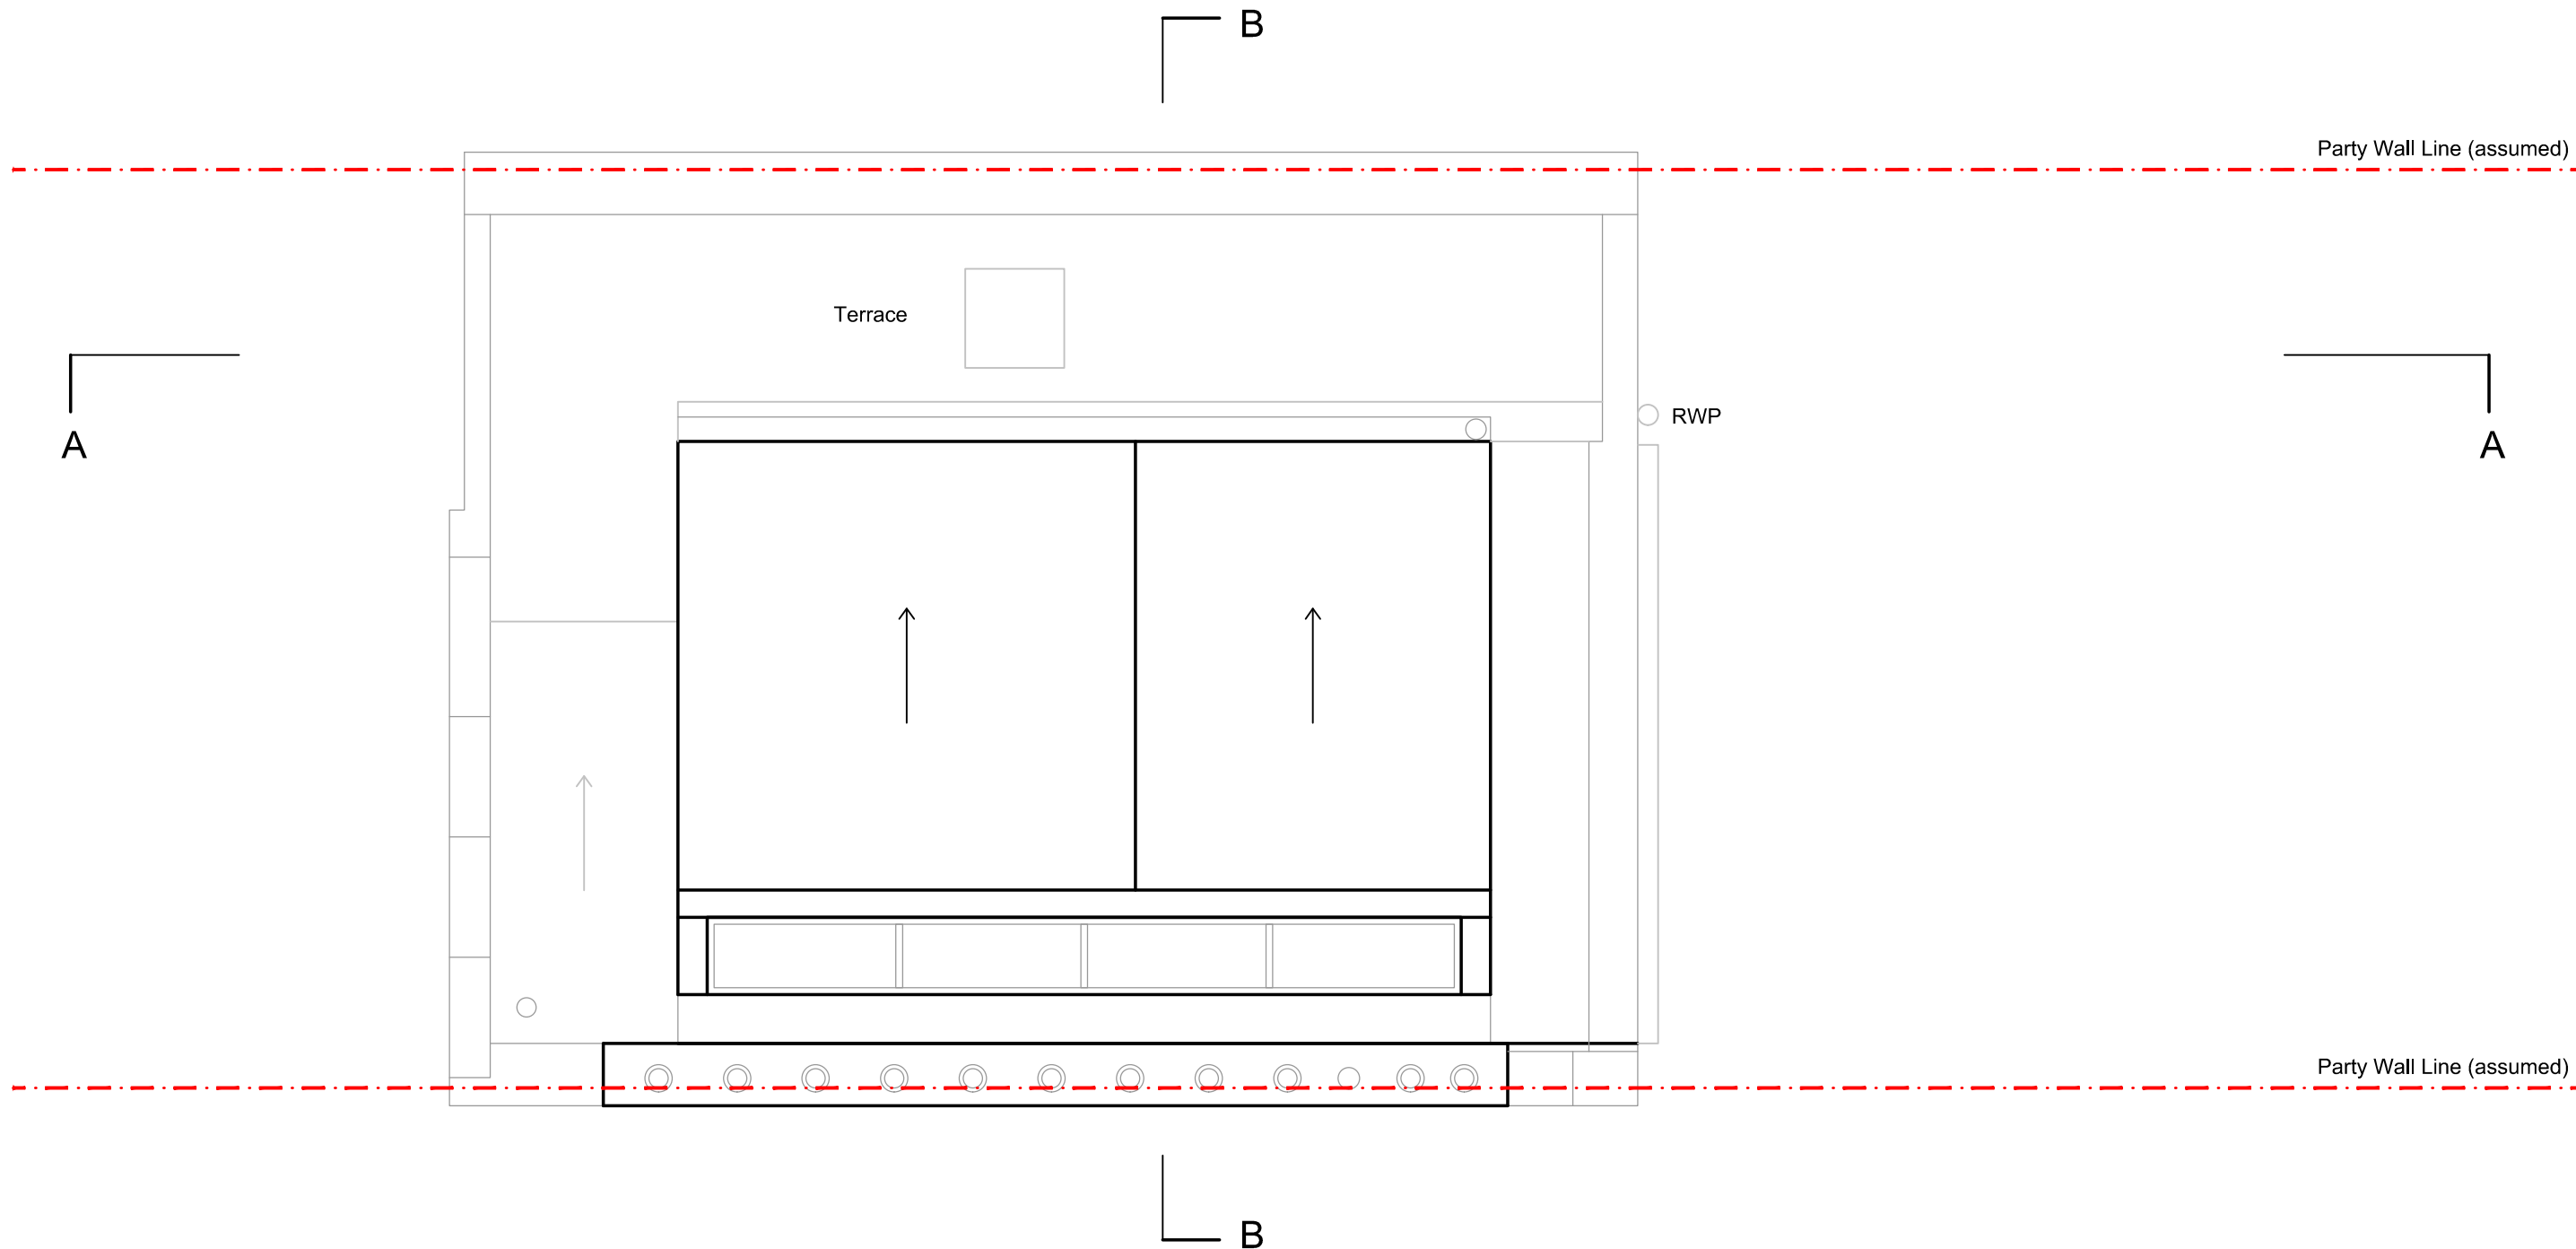

0m 1m 2m 3m 4m 5m 10m



2 providence yard london E2 7RJ		020 70337855 www.csa.london		 CLIVE SALL ARCHITECTURE	
project 106 Torriano Avenue		drawn TW	audited DP	scale 1:50 @ A3	date 10/12/21
day title General arrangement Existing Roof Plan	Paper Size A3	job no. 1086	dwg no. 013	rev. PL1	