



-  LIGHT FITTING
-  SPOT LIGHT
-  WALL FIXED LAMP
-  LARGE DOWNLIGHTER
-  BATTEN LIGHT
-  SMOKE DETECTOR
-  BREAK GLASS UNIT
-  ALARM SOUNDER
-  EXTRACTOR FAN
-  SKIRTING BOARD
-  CEILING CORNICE

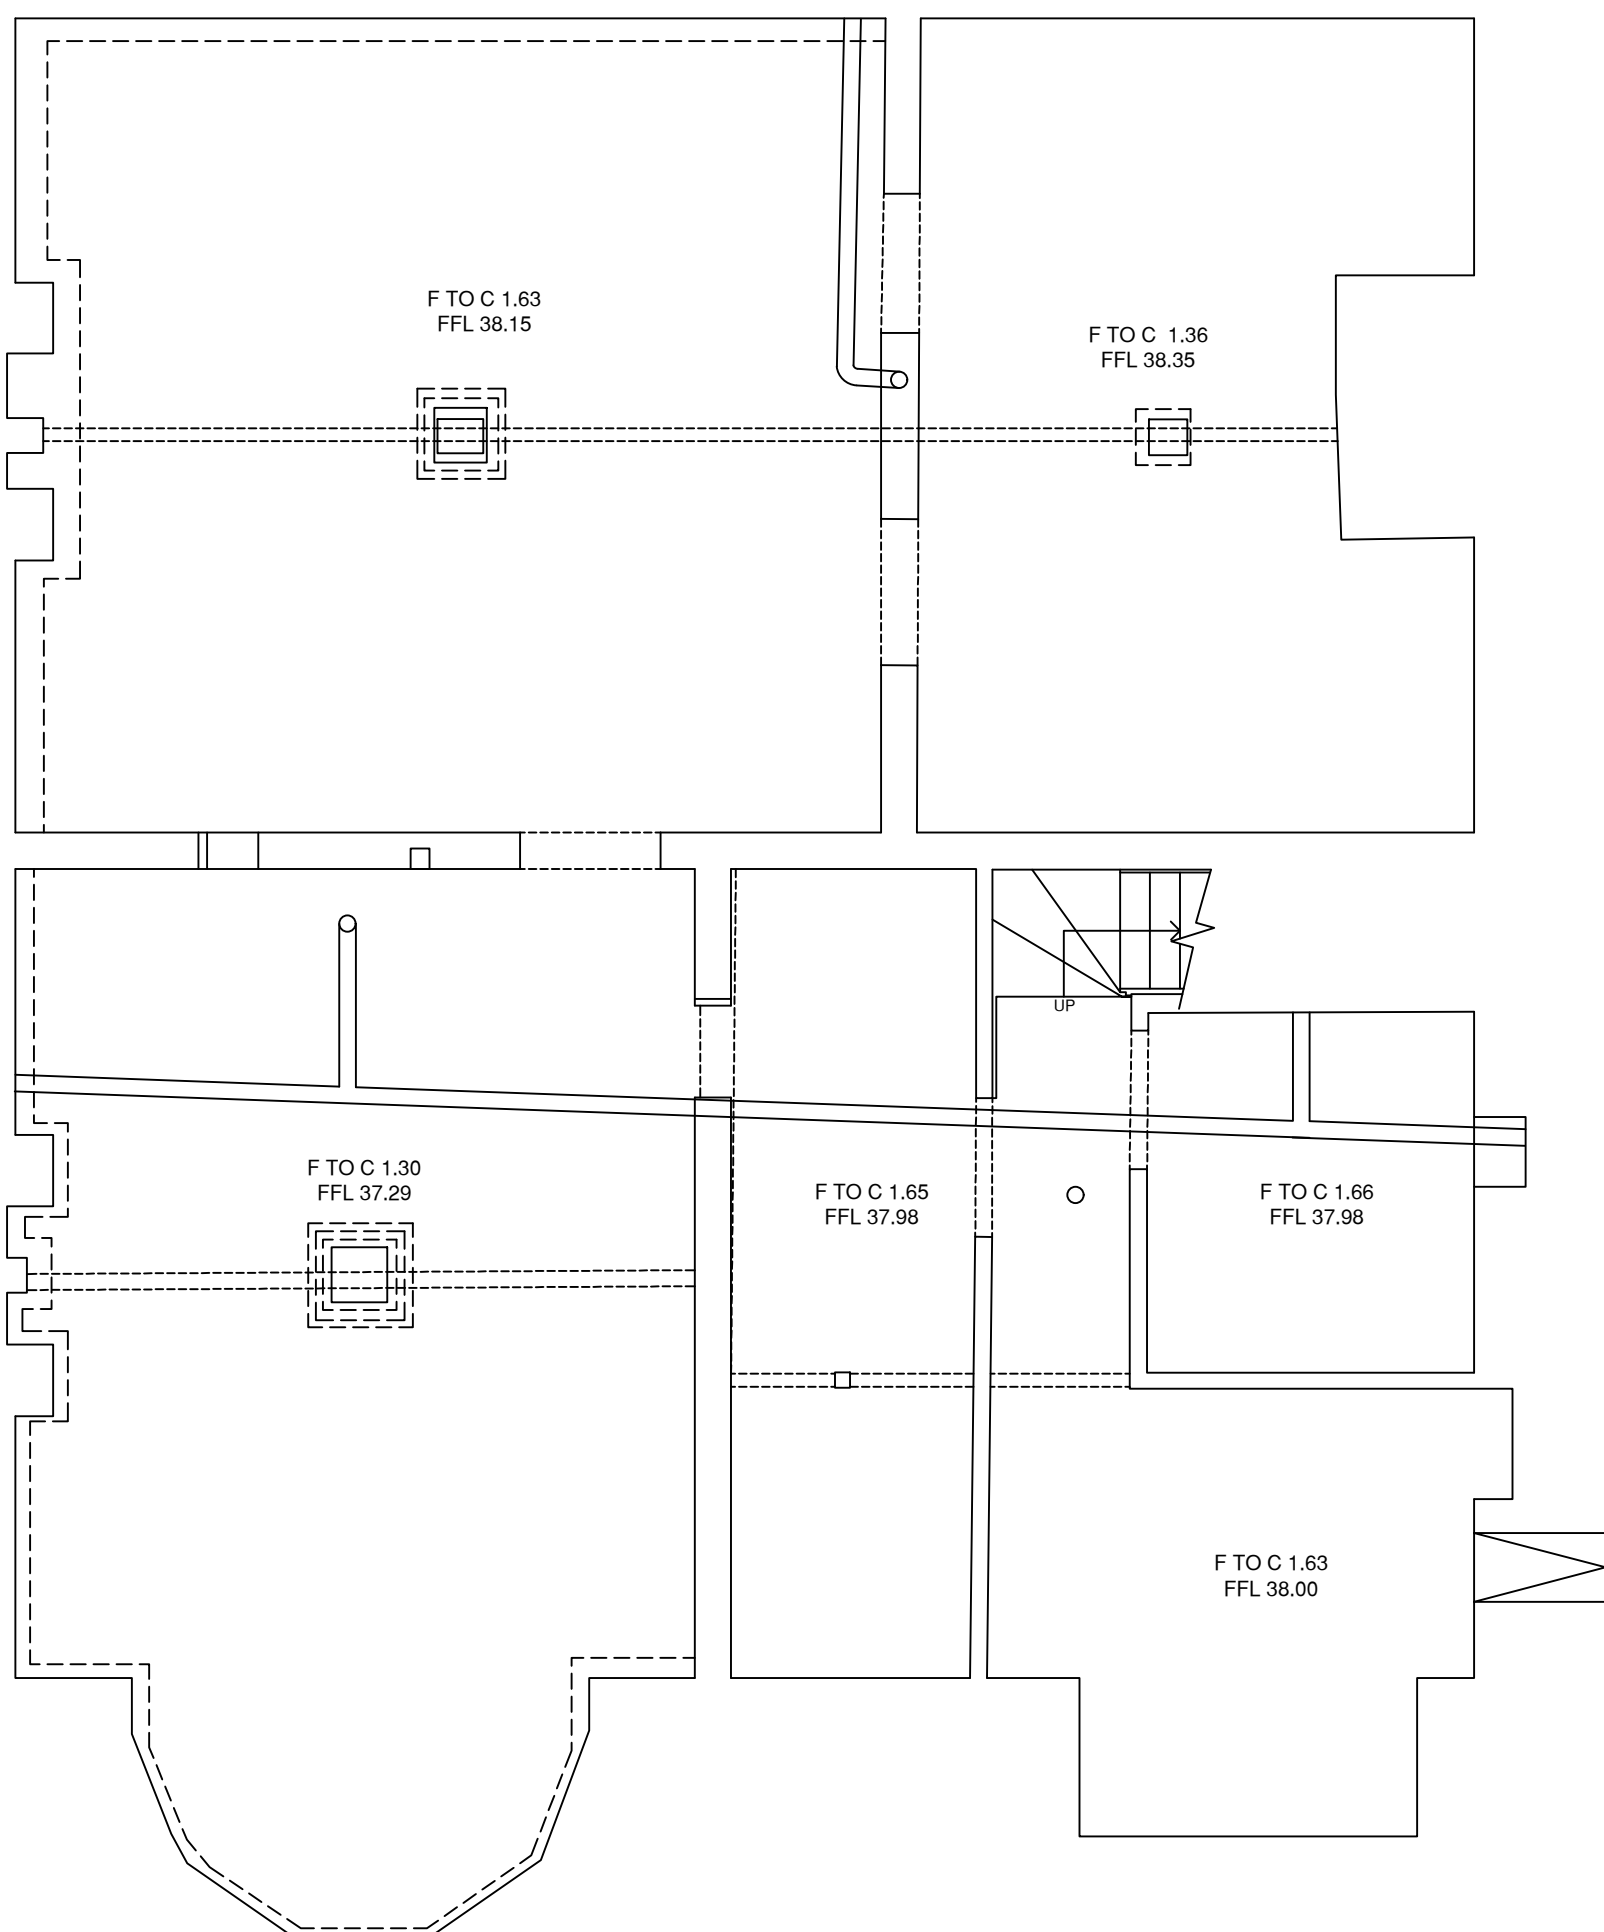


1 Basement
Scale: 1:50

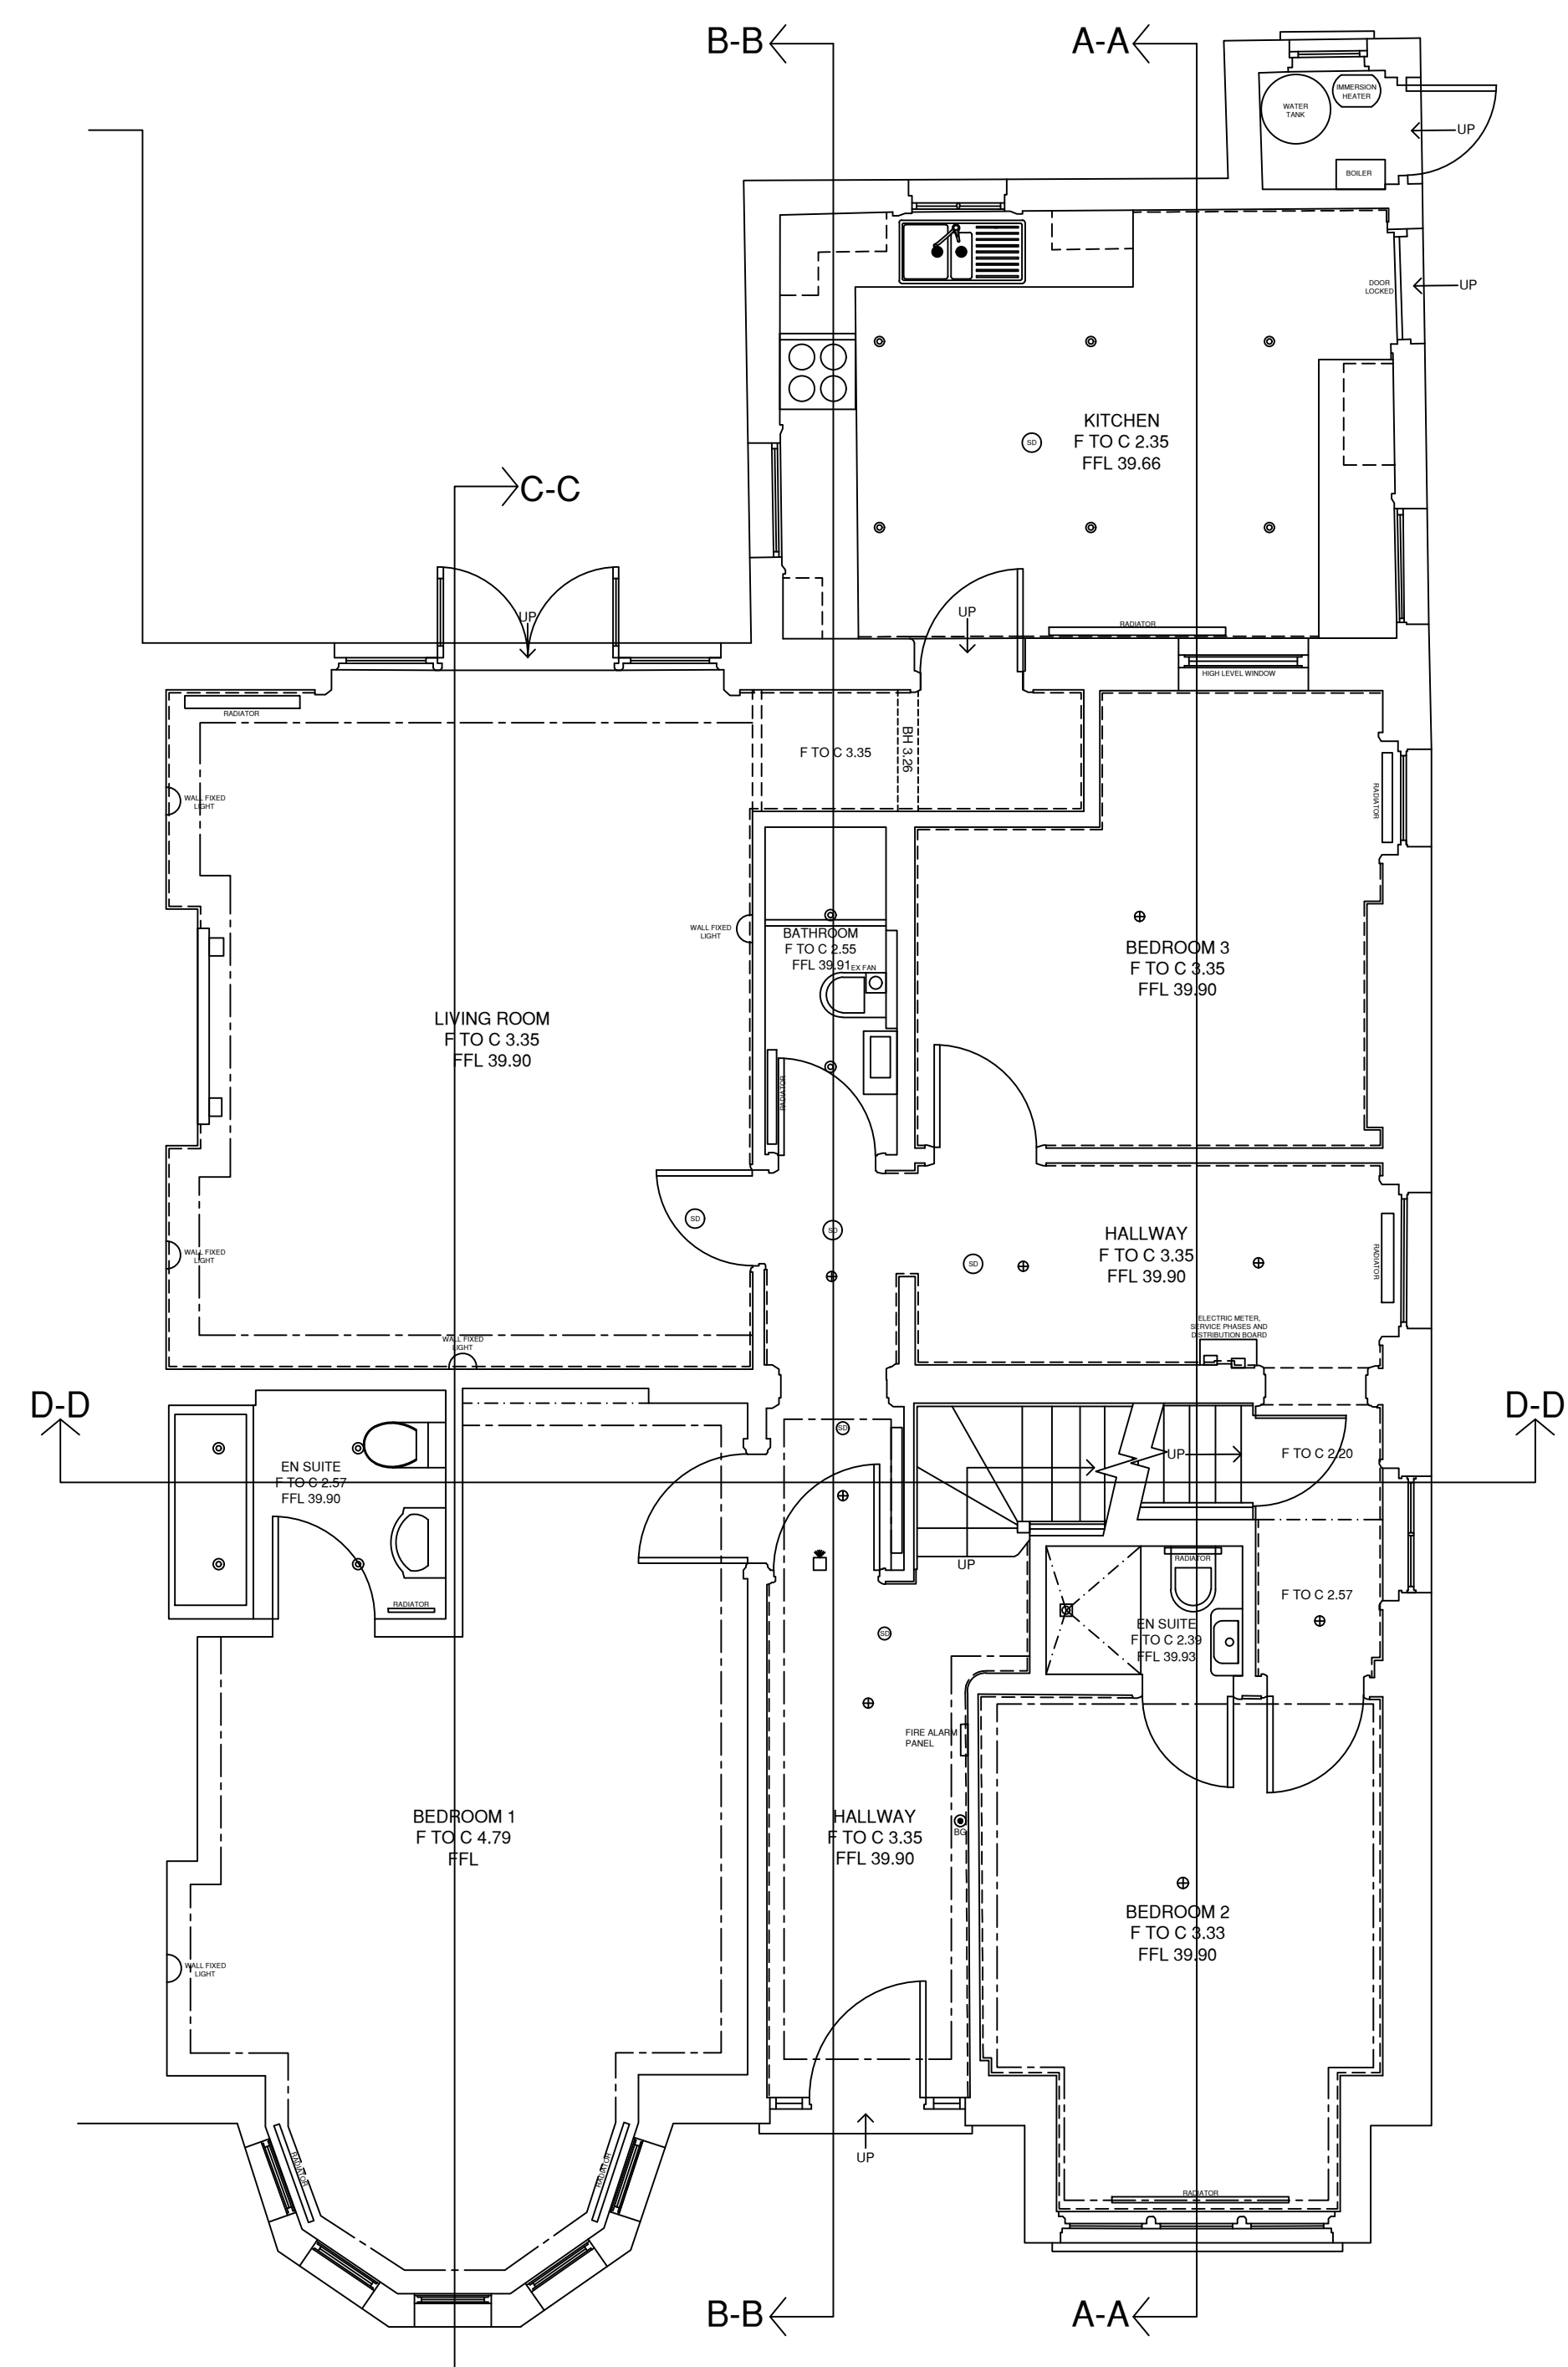

2 Ground Floor
Scale: 1:50


Rev	Notes	00.00.00
-	-	00.00.00
Client		
Project address		
52 Aberdare Gardens		
London		
NW6 3QD		
Drawing title		
Existing Basement and Ground Floor Plan		
Drawing no.		
Revision		
LGA-392-01		
Scale		
Date		
1:50 @ A1		
21.07.21		

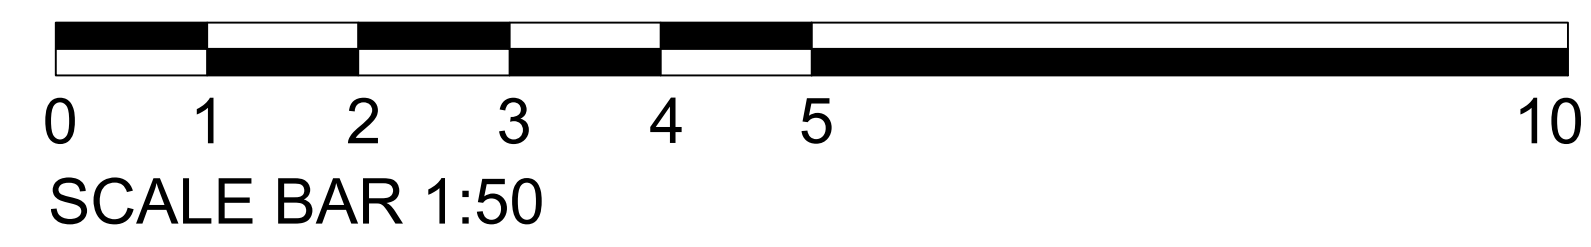


Lime Green Associates Ltd
E-Innovation Centre
University of Wolverhampton
Priorise
Telford
TF2 9FT
Tel : 01952 288359
www.lga-ltd.co.uk

COPYRIGHT
This design is the copyright of Lime Green Associates Ltd and may not be reproduced in any form whatsoever without prior express written consent

-  LIGHT FITTING
-  SPOT LIGHT
-  WALL FIXED LAMP
-  LARGE DOWNLIGHTER
-  BATTEN LIGHT
-  SMOKE DETECTOR
-  BREAK GLASS UNIT
-  ALARM SOUNDER
-  EXTRACTOR FAN
-  SKIRTING BOARD
-  CEILING CORNICE

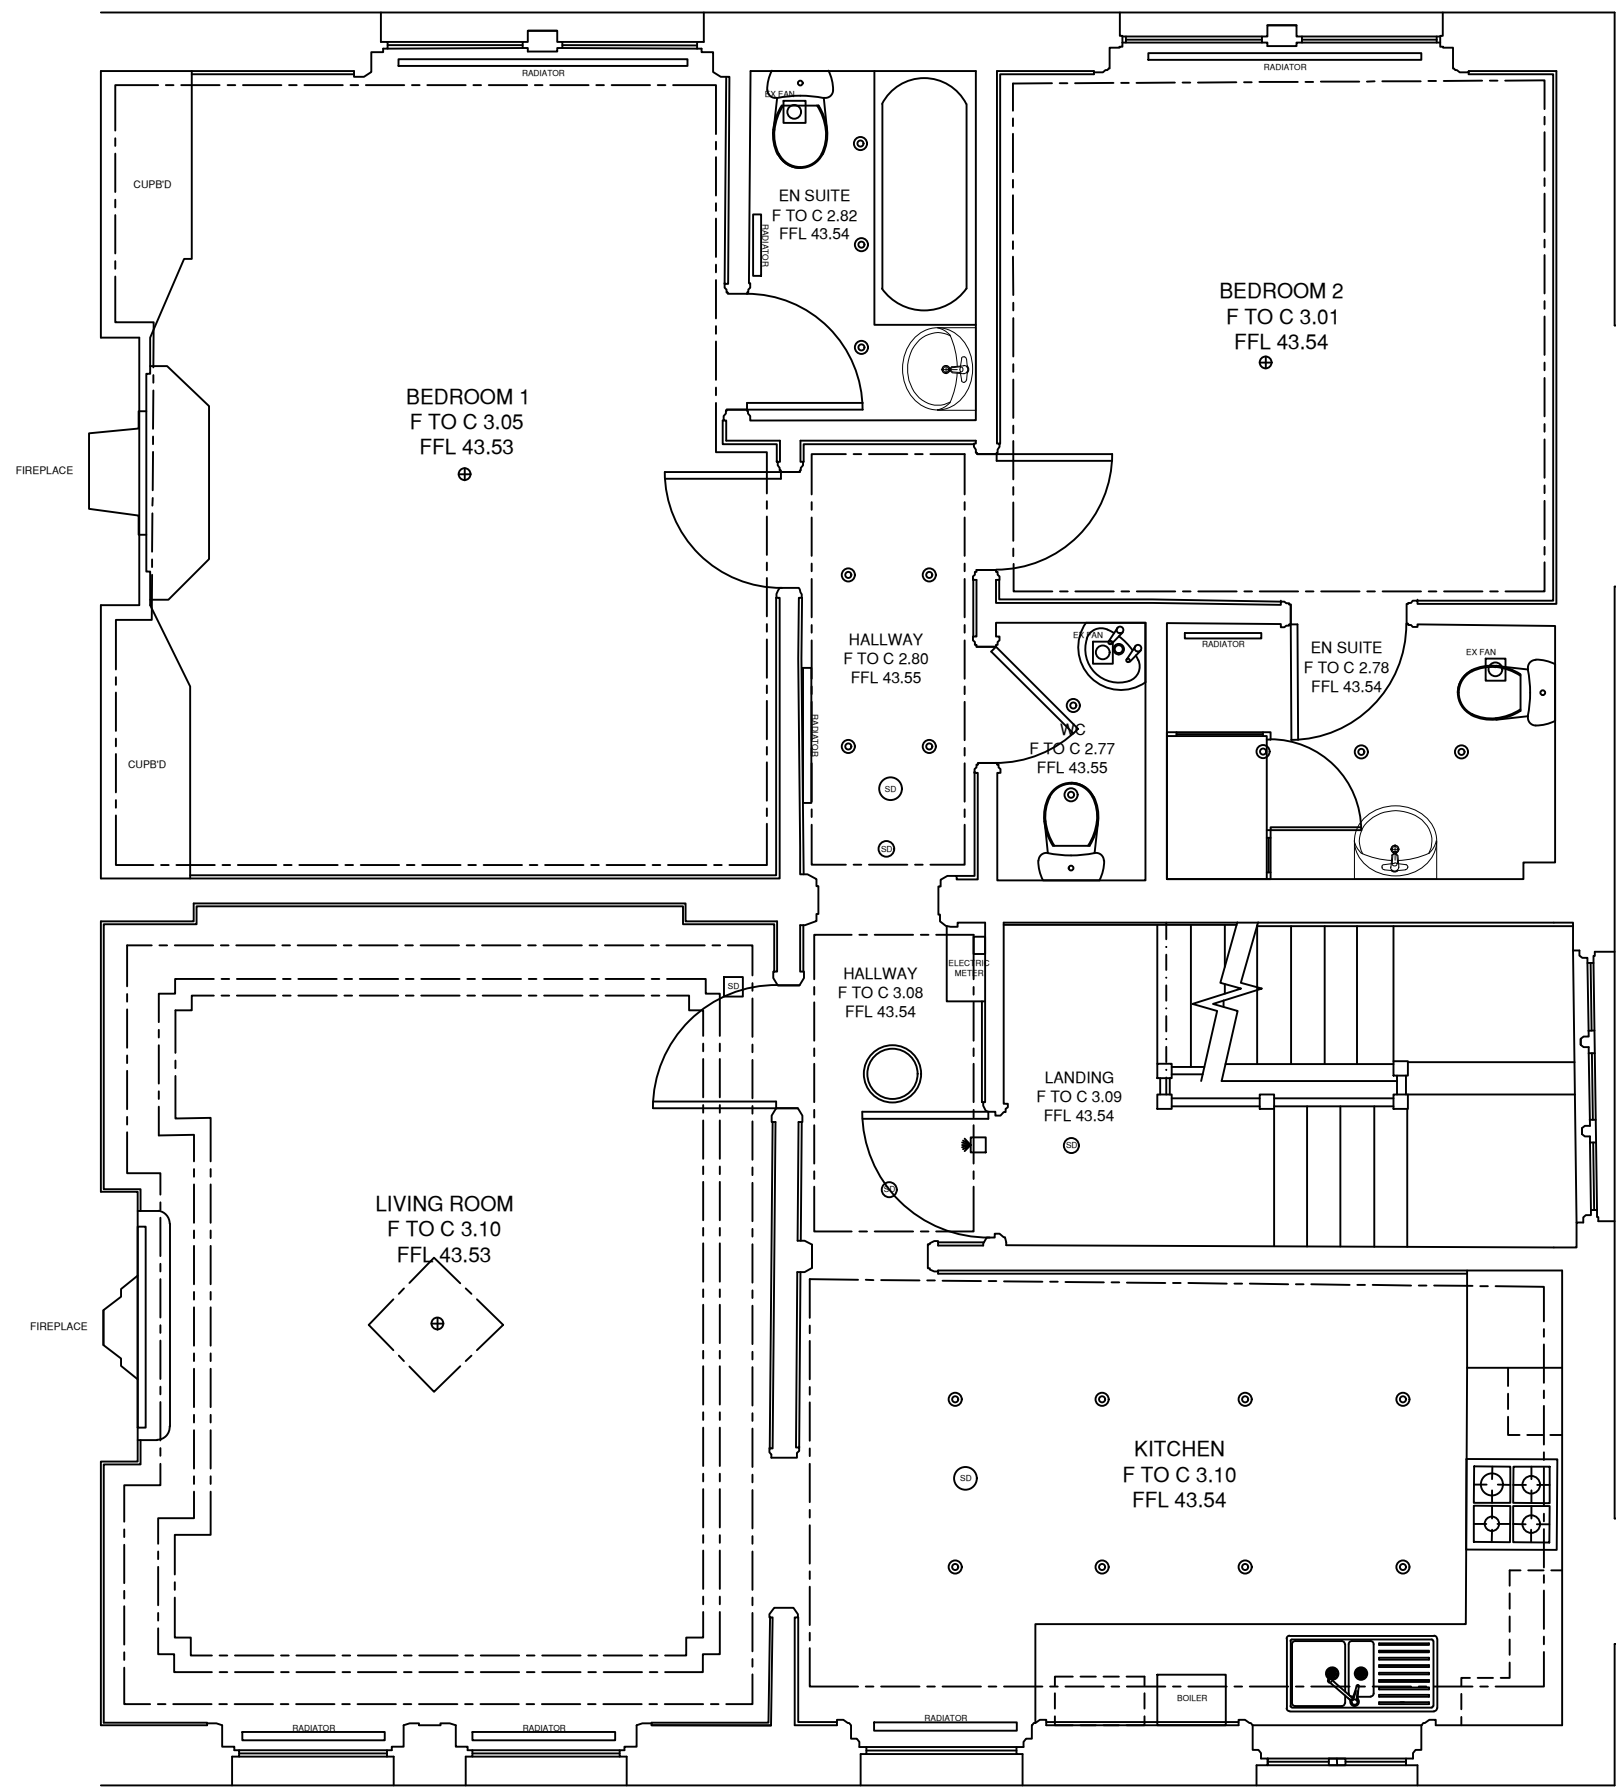

1 First Floor
Scale: 1:50

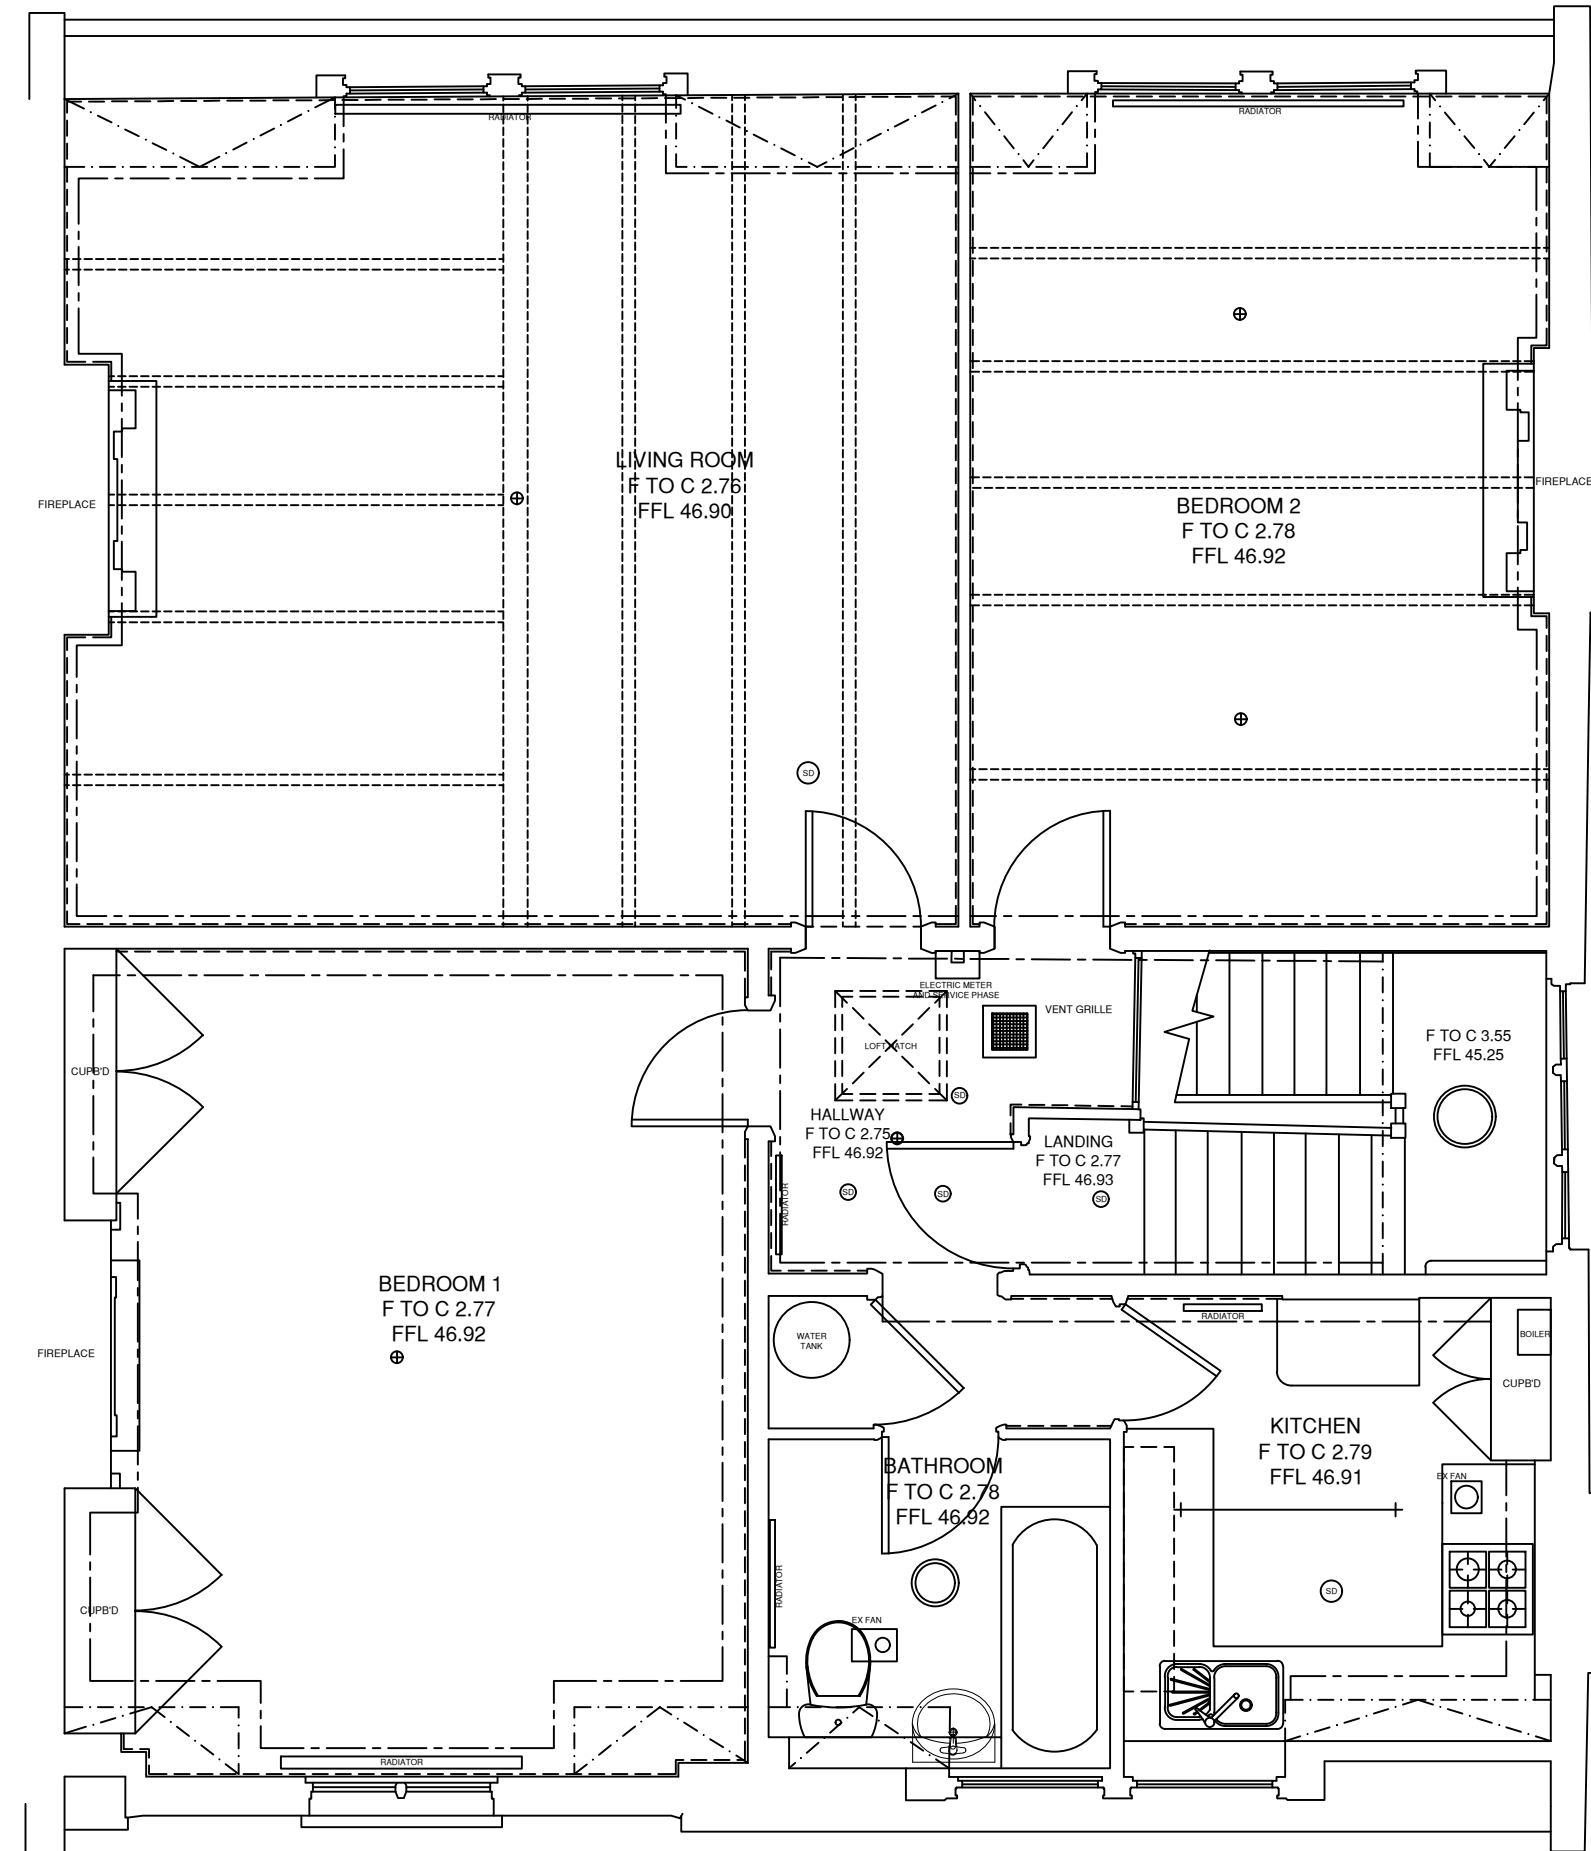

2 Second Floor
Scale: 1:50

Rev	Notes	00.00.00
-	-	00.00.00

Client

Project address

52 Aberdare Gardens
London
NW6 3QD

Drawing title


Existing First and Second Floor Plan

Drawing no.	Revision
LGA-392-02	-
Scale	Date
1:50 @ A1	21.07.21



Lime Green Associates Ltd
E-Innovation Centre
University of Wolverhampton
Prioritise
Telford
TF2 9FT
Tel : 01952 288359
www.lga-ltd.co.uk

COPYRIGHT
This design is the copyright of Lime Green Associates Ltd and may not be reproduced in any form whatsoever without prior express written consent

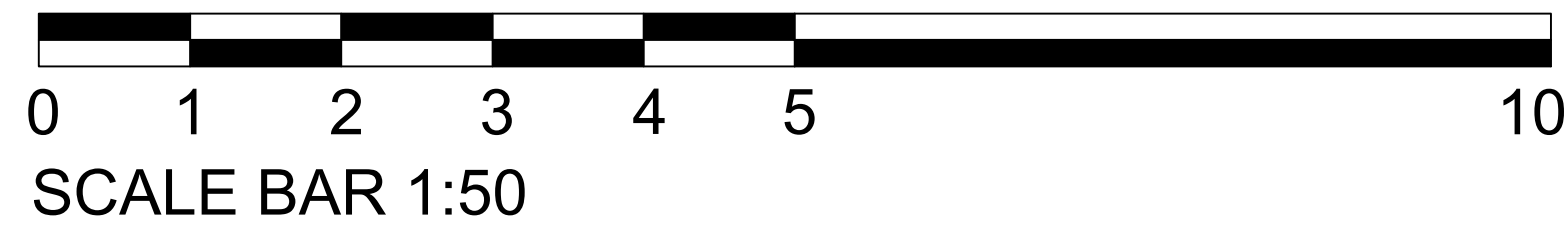




1 Front Elevation
Scale: 1:50



2 Side Elevation
Scale: 1:50



3 Rear Elevation
Scale: 1:50


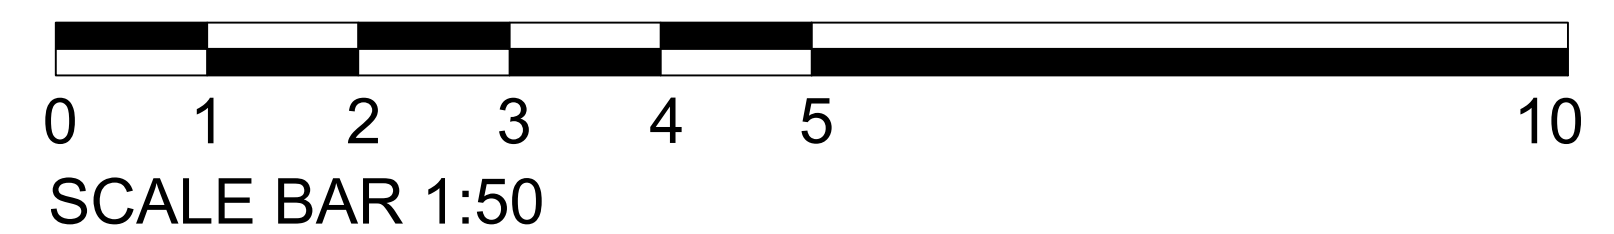


Rev	Notes	00.00.00
-	-	00.00.00
Client		
Project address		
52 Aberdare Gardens		
London		
NW6 3QD		
Drawing title		
Existing Elevations		
Drawing no.		
LGA-392-03		
Scale		
1:50 @ A1		
Revision		
Date		
21.07.21		




Lime Green Associates Ltd
E-Innovation Centre
University of Wolverhampton
Priorise
Telford
TF2 9FT
Tel : 01952 288359
www.lga-ltd.co.uk

COPYRIGHT
This design is the copyright of Lime Green Associates Ltd and may not be reproduced in any form whatsoever without prior express written consent

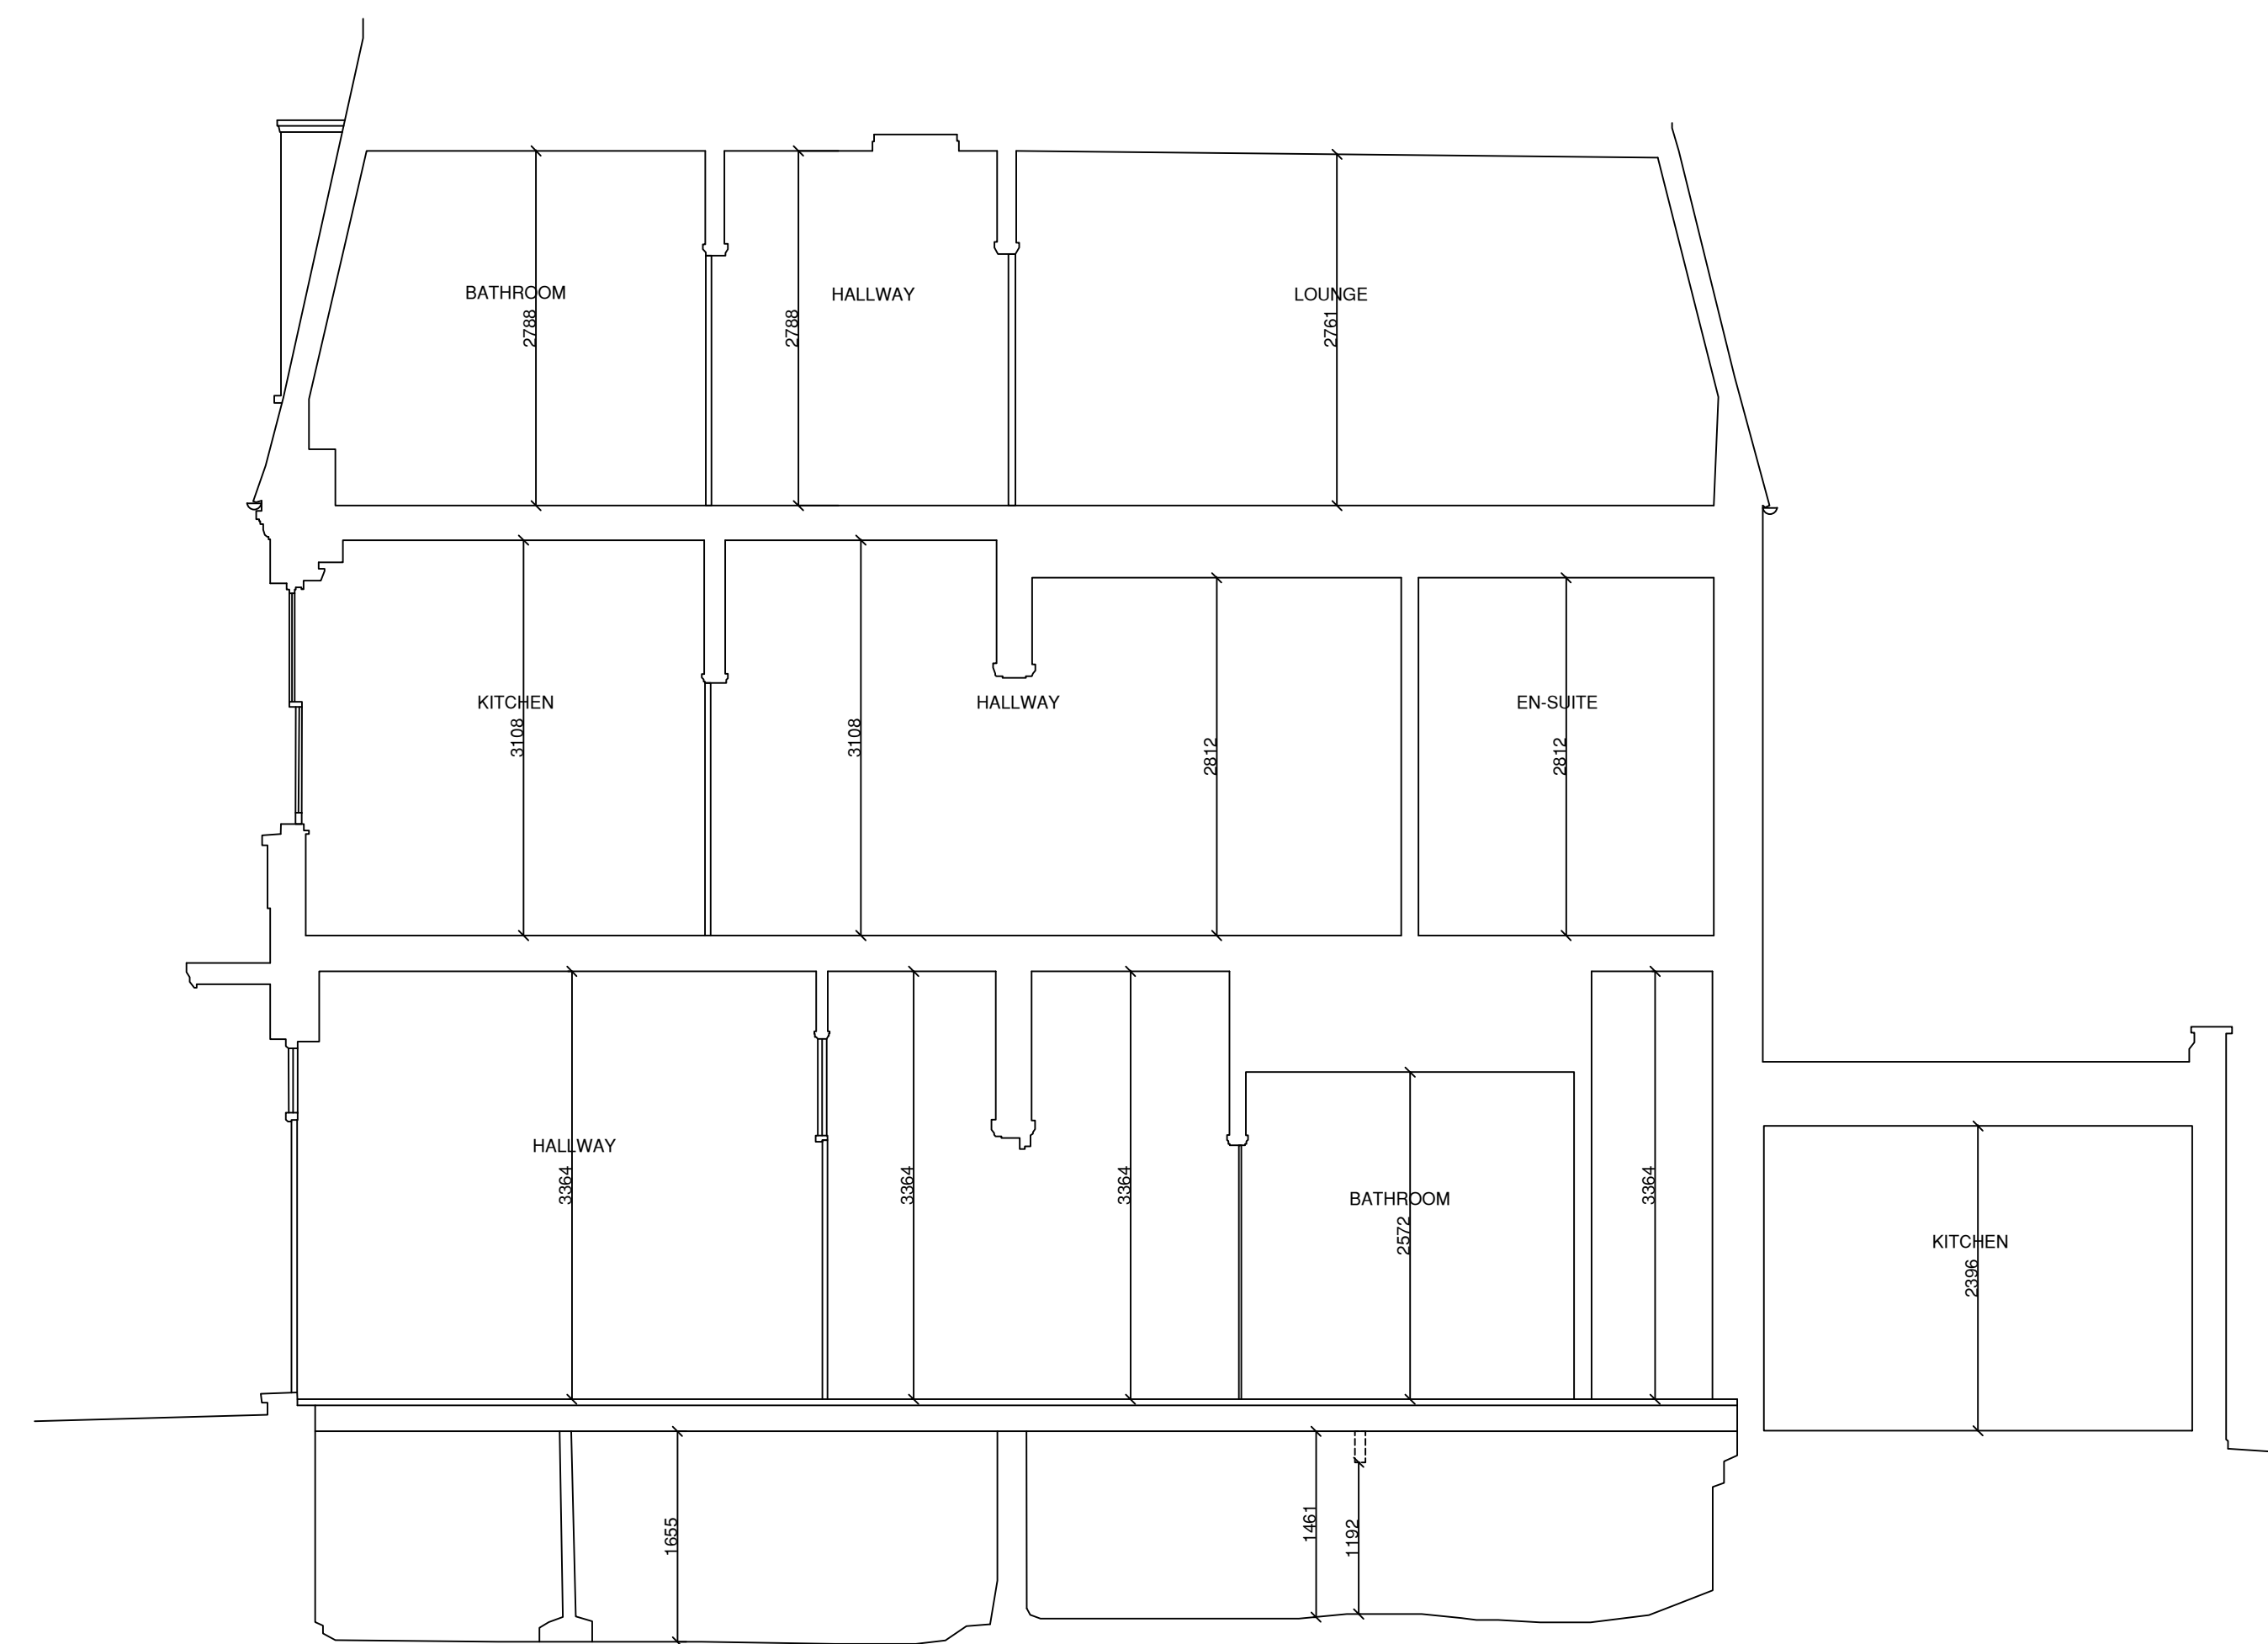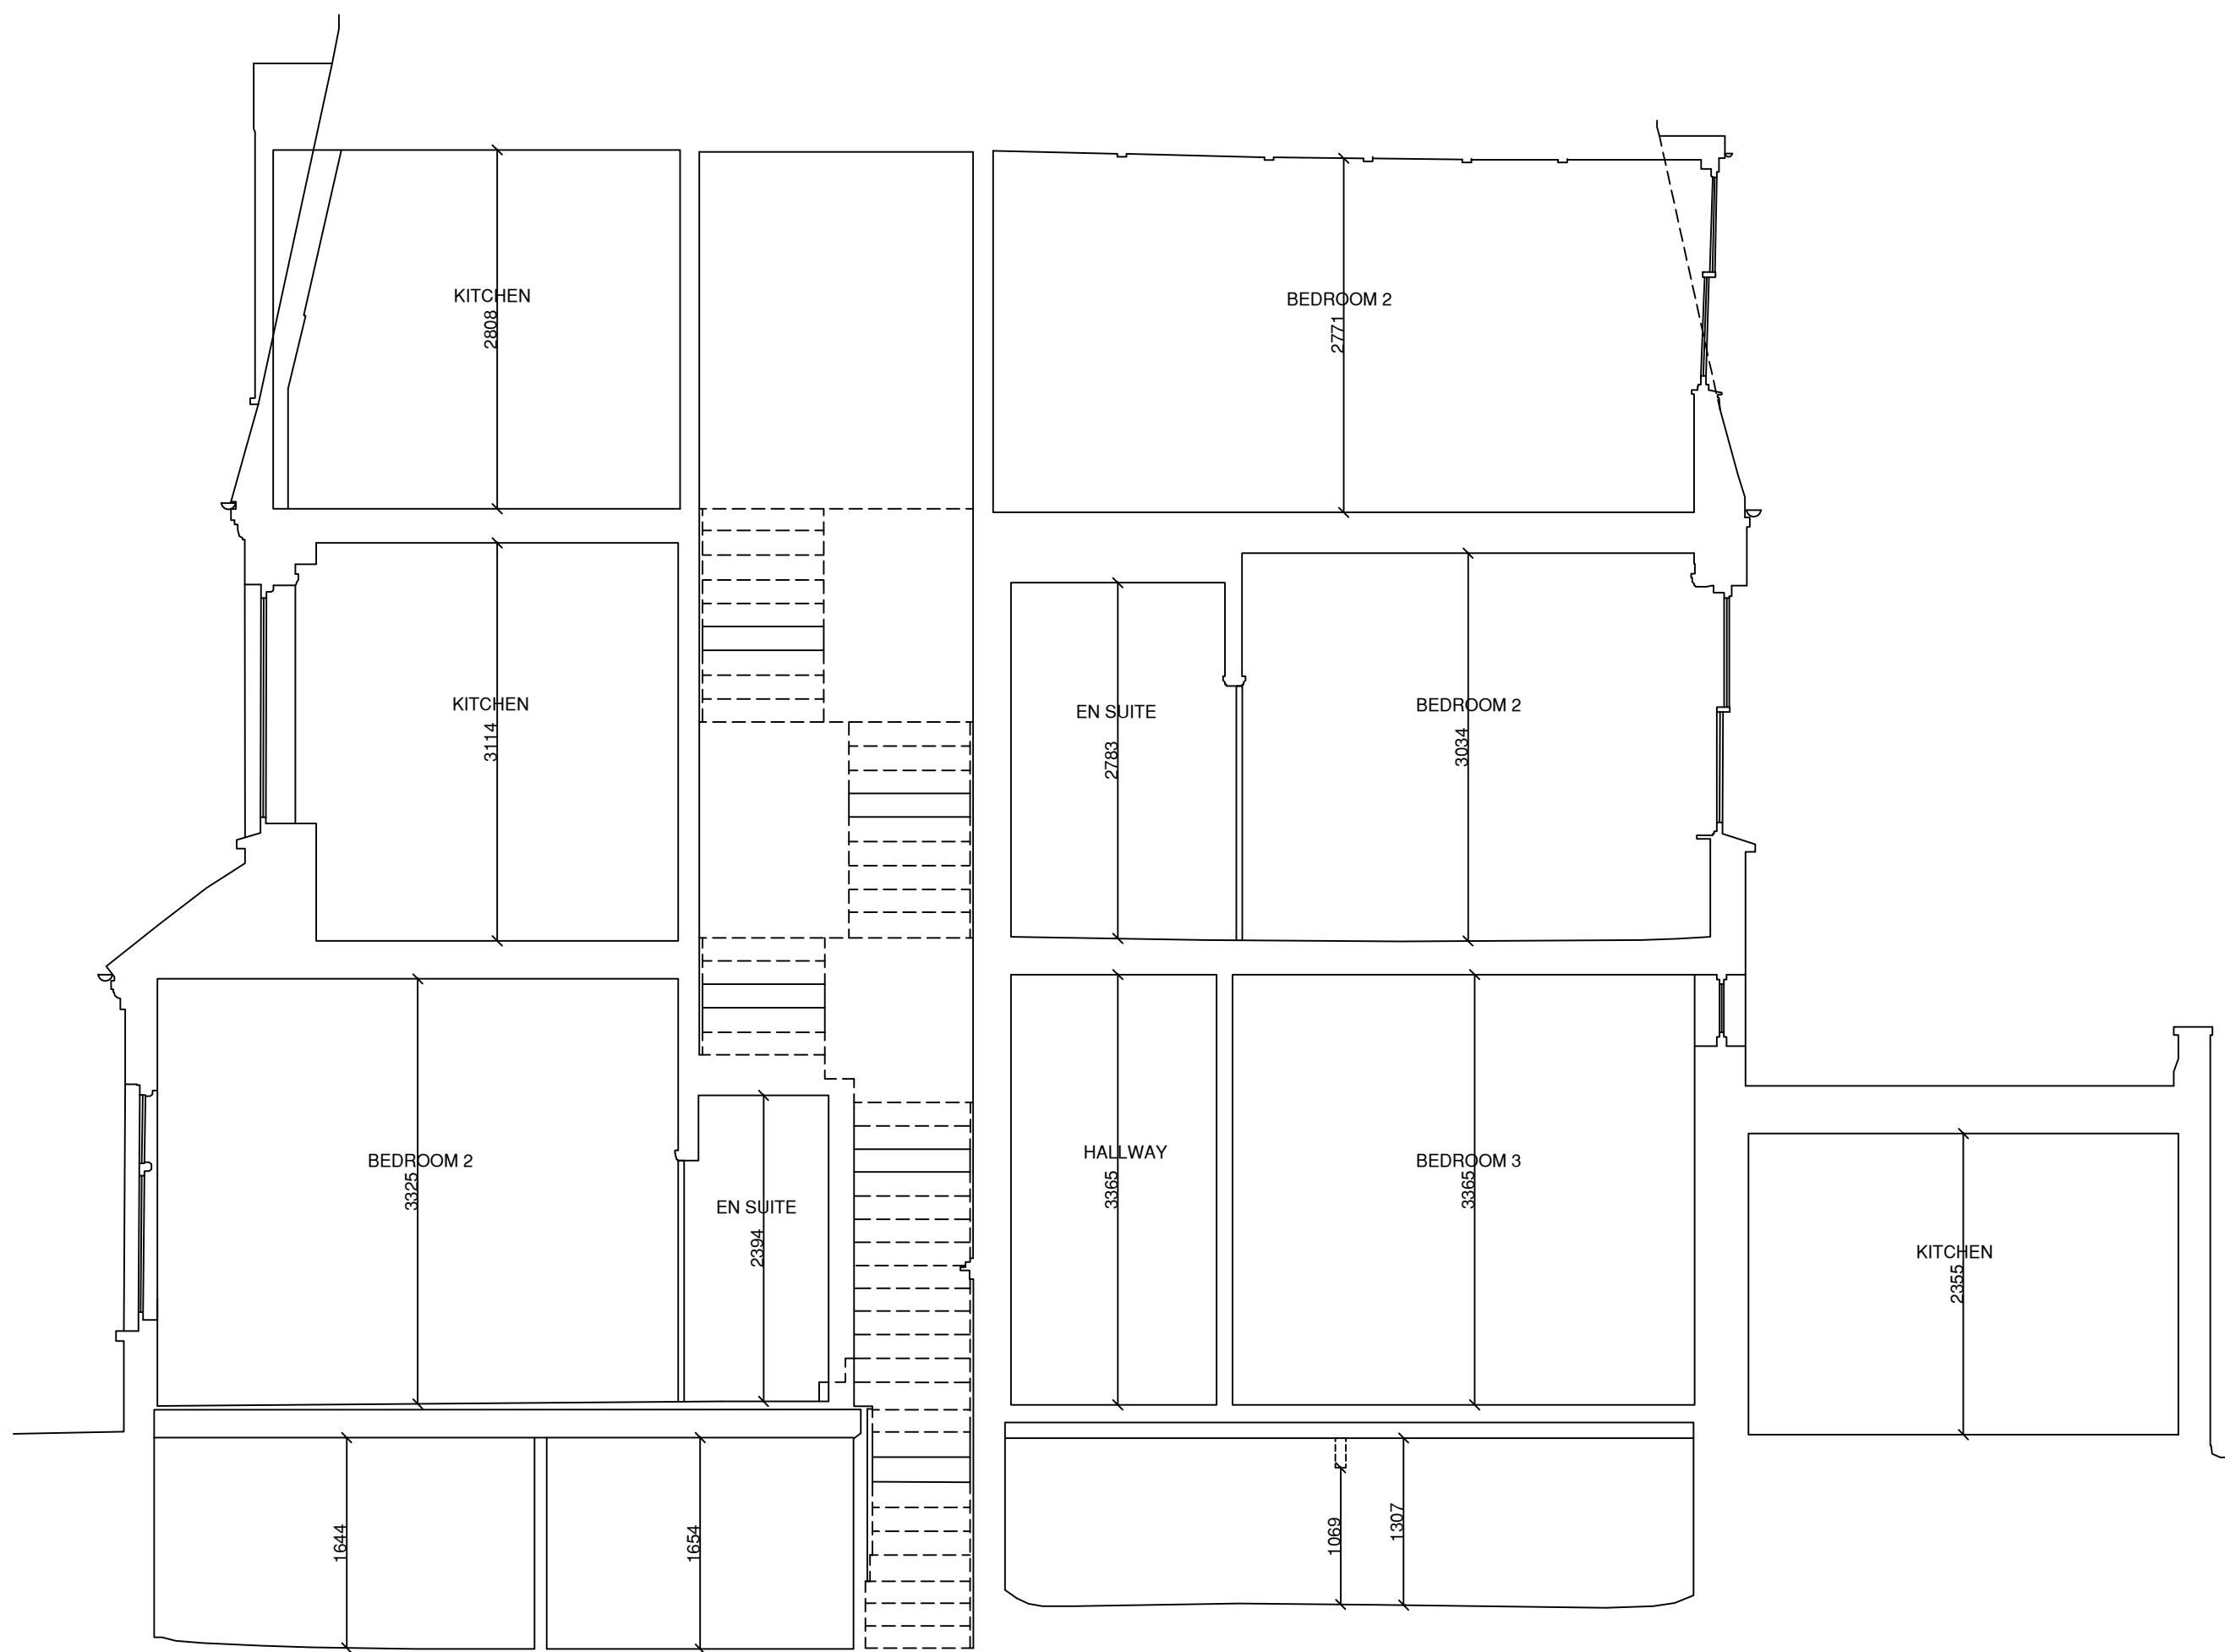


1 Section A-A
Scale: 1:50

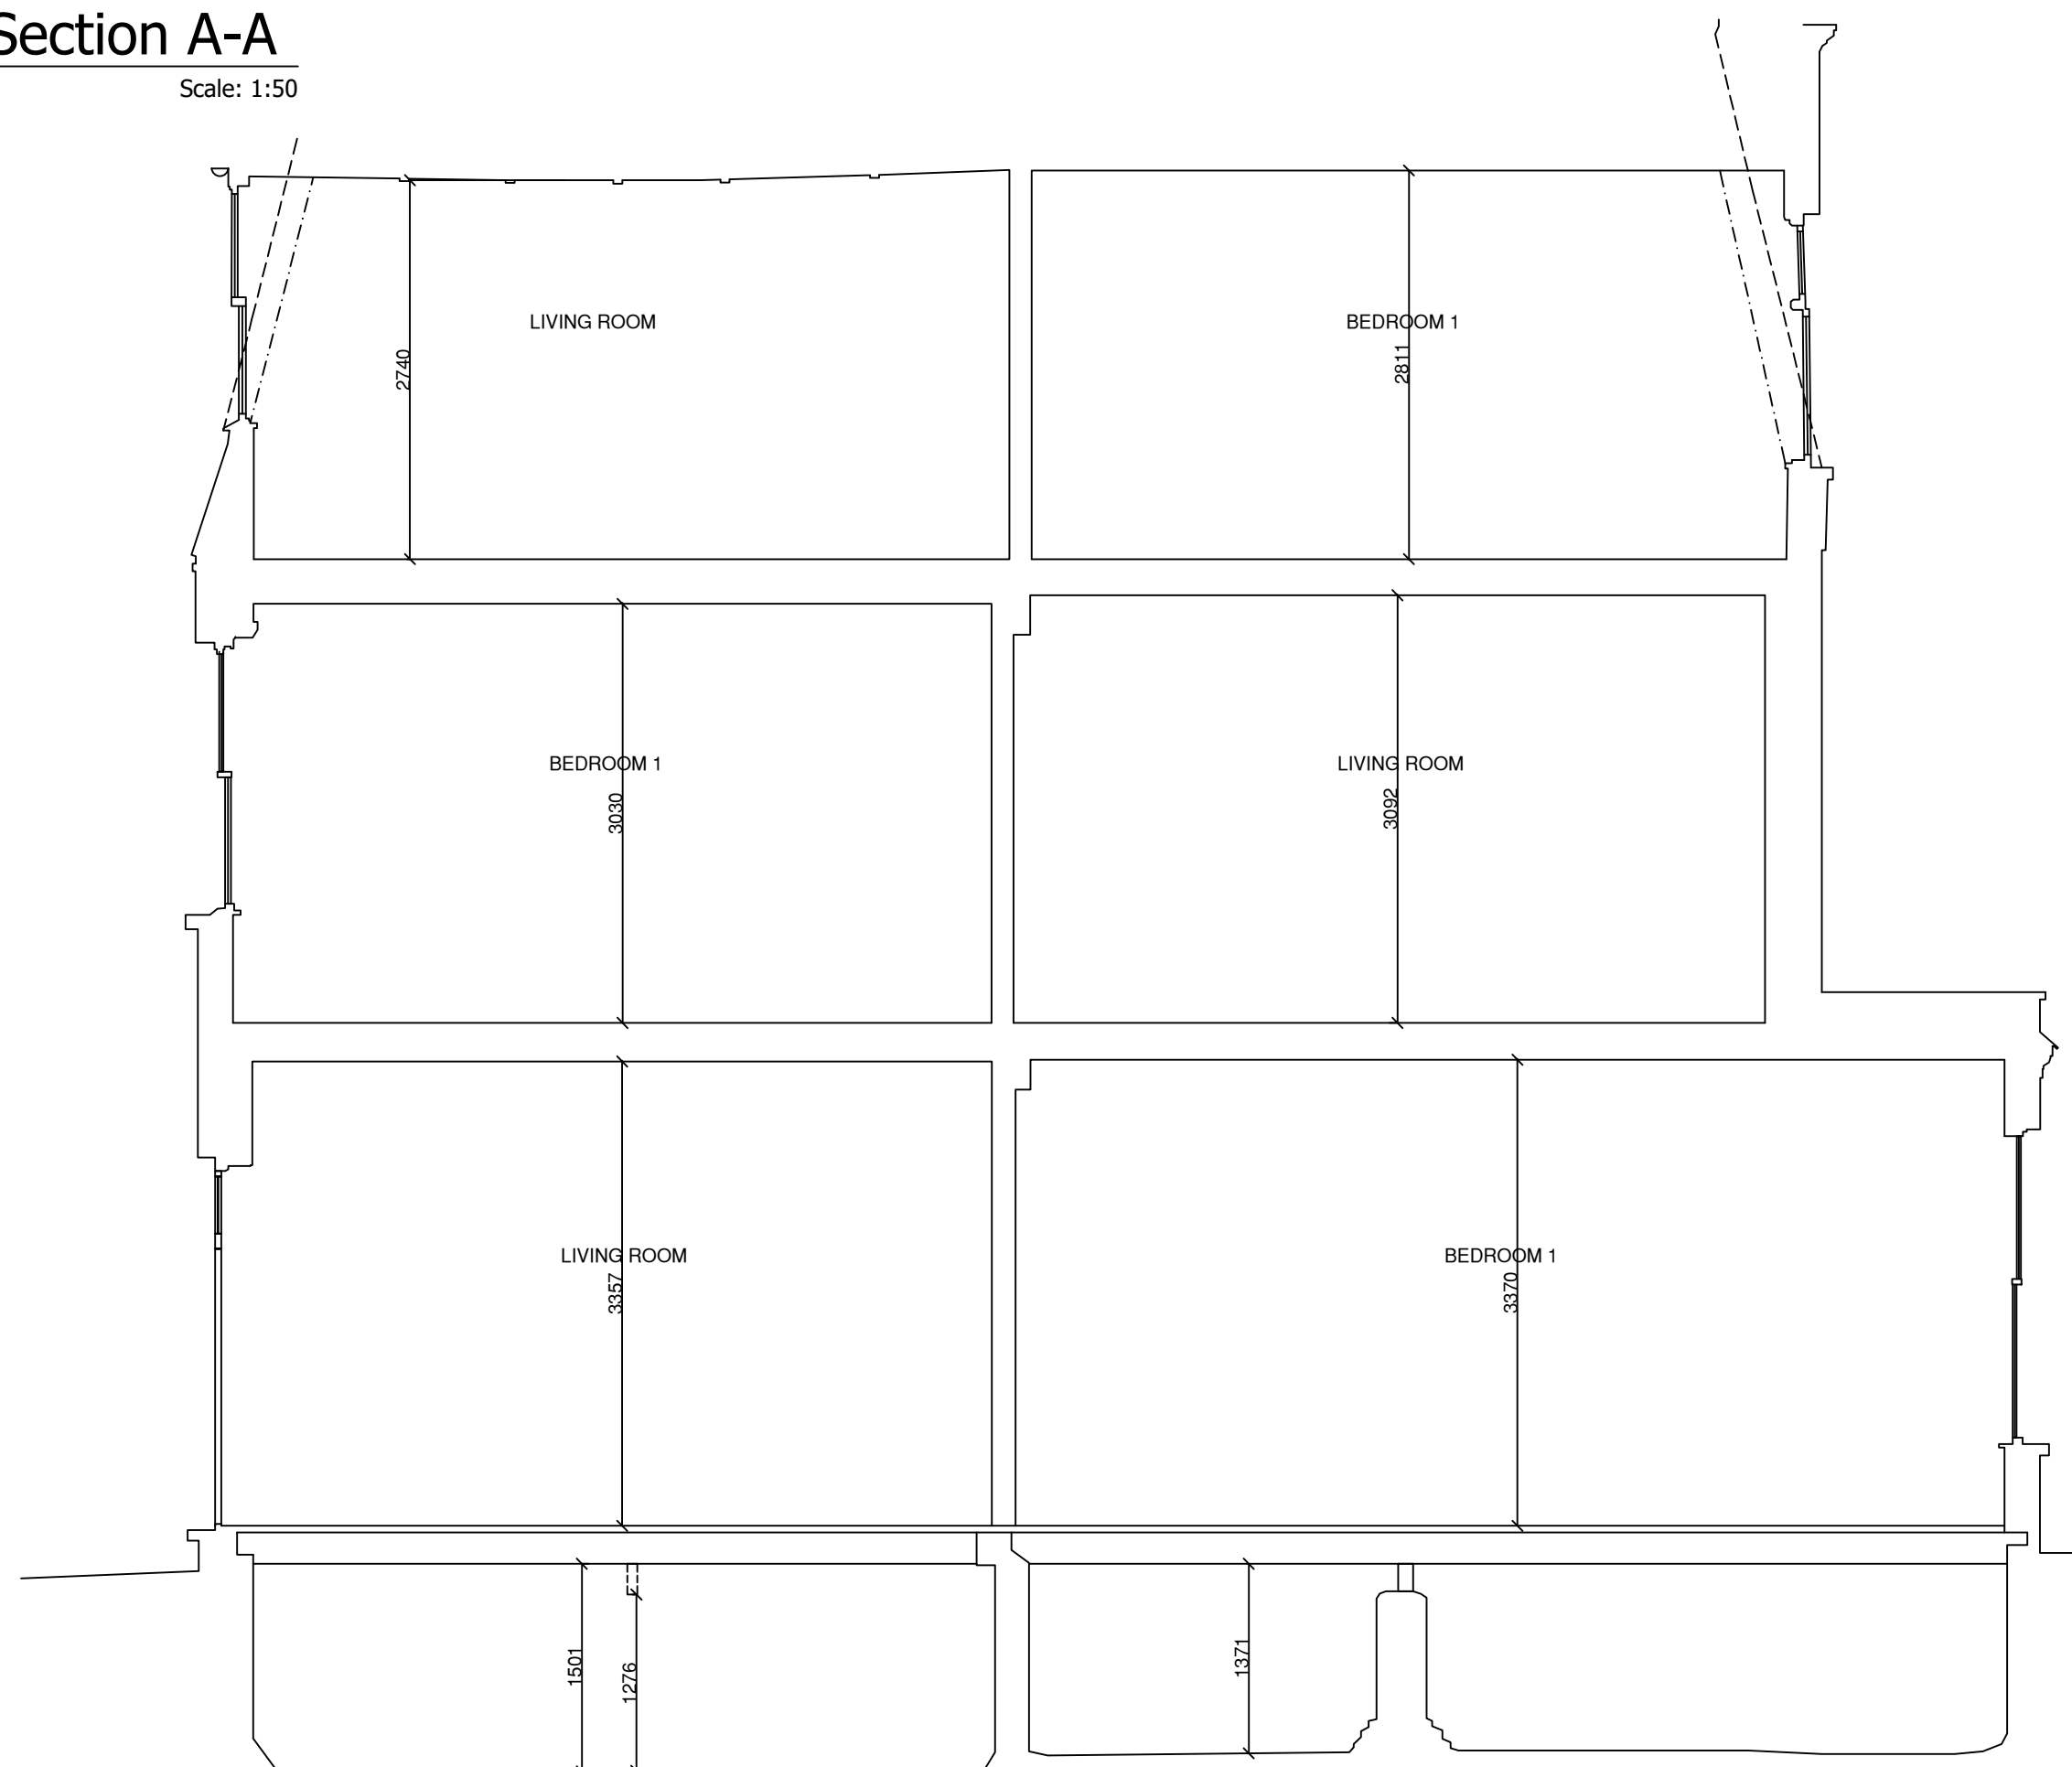

3 Section C-C
Scale: 1:50

2 Section B-B
Scale: 1:50

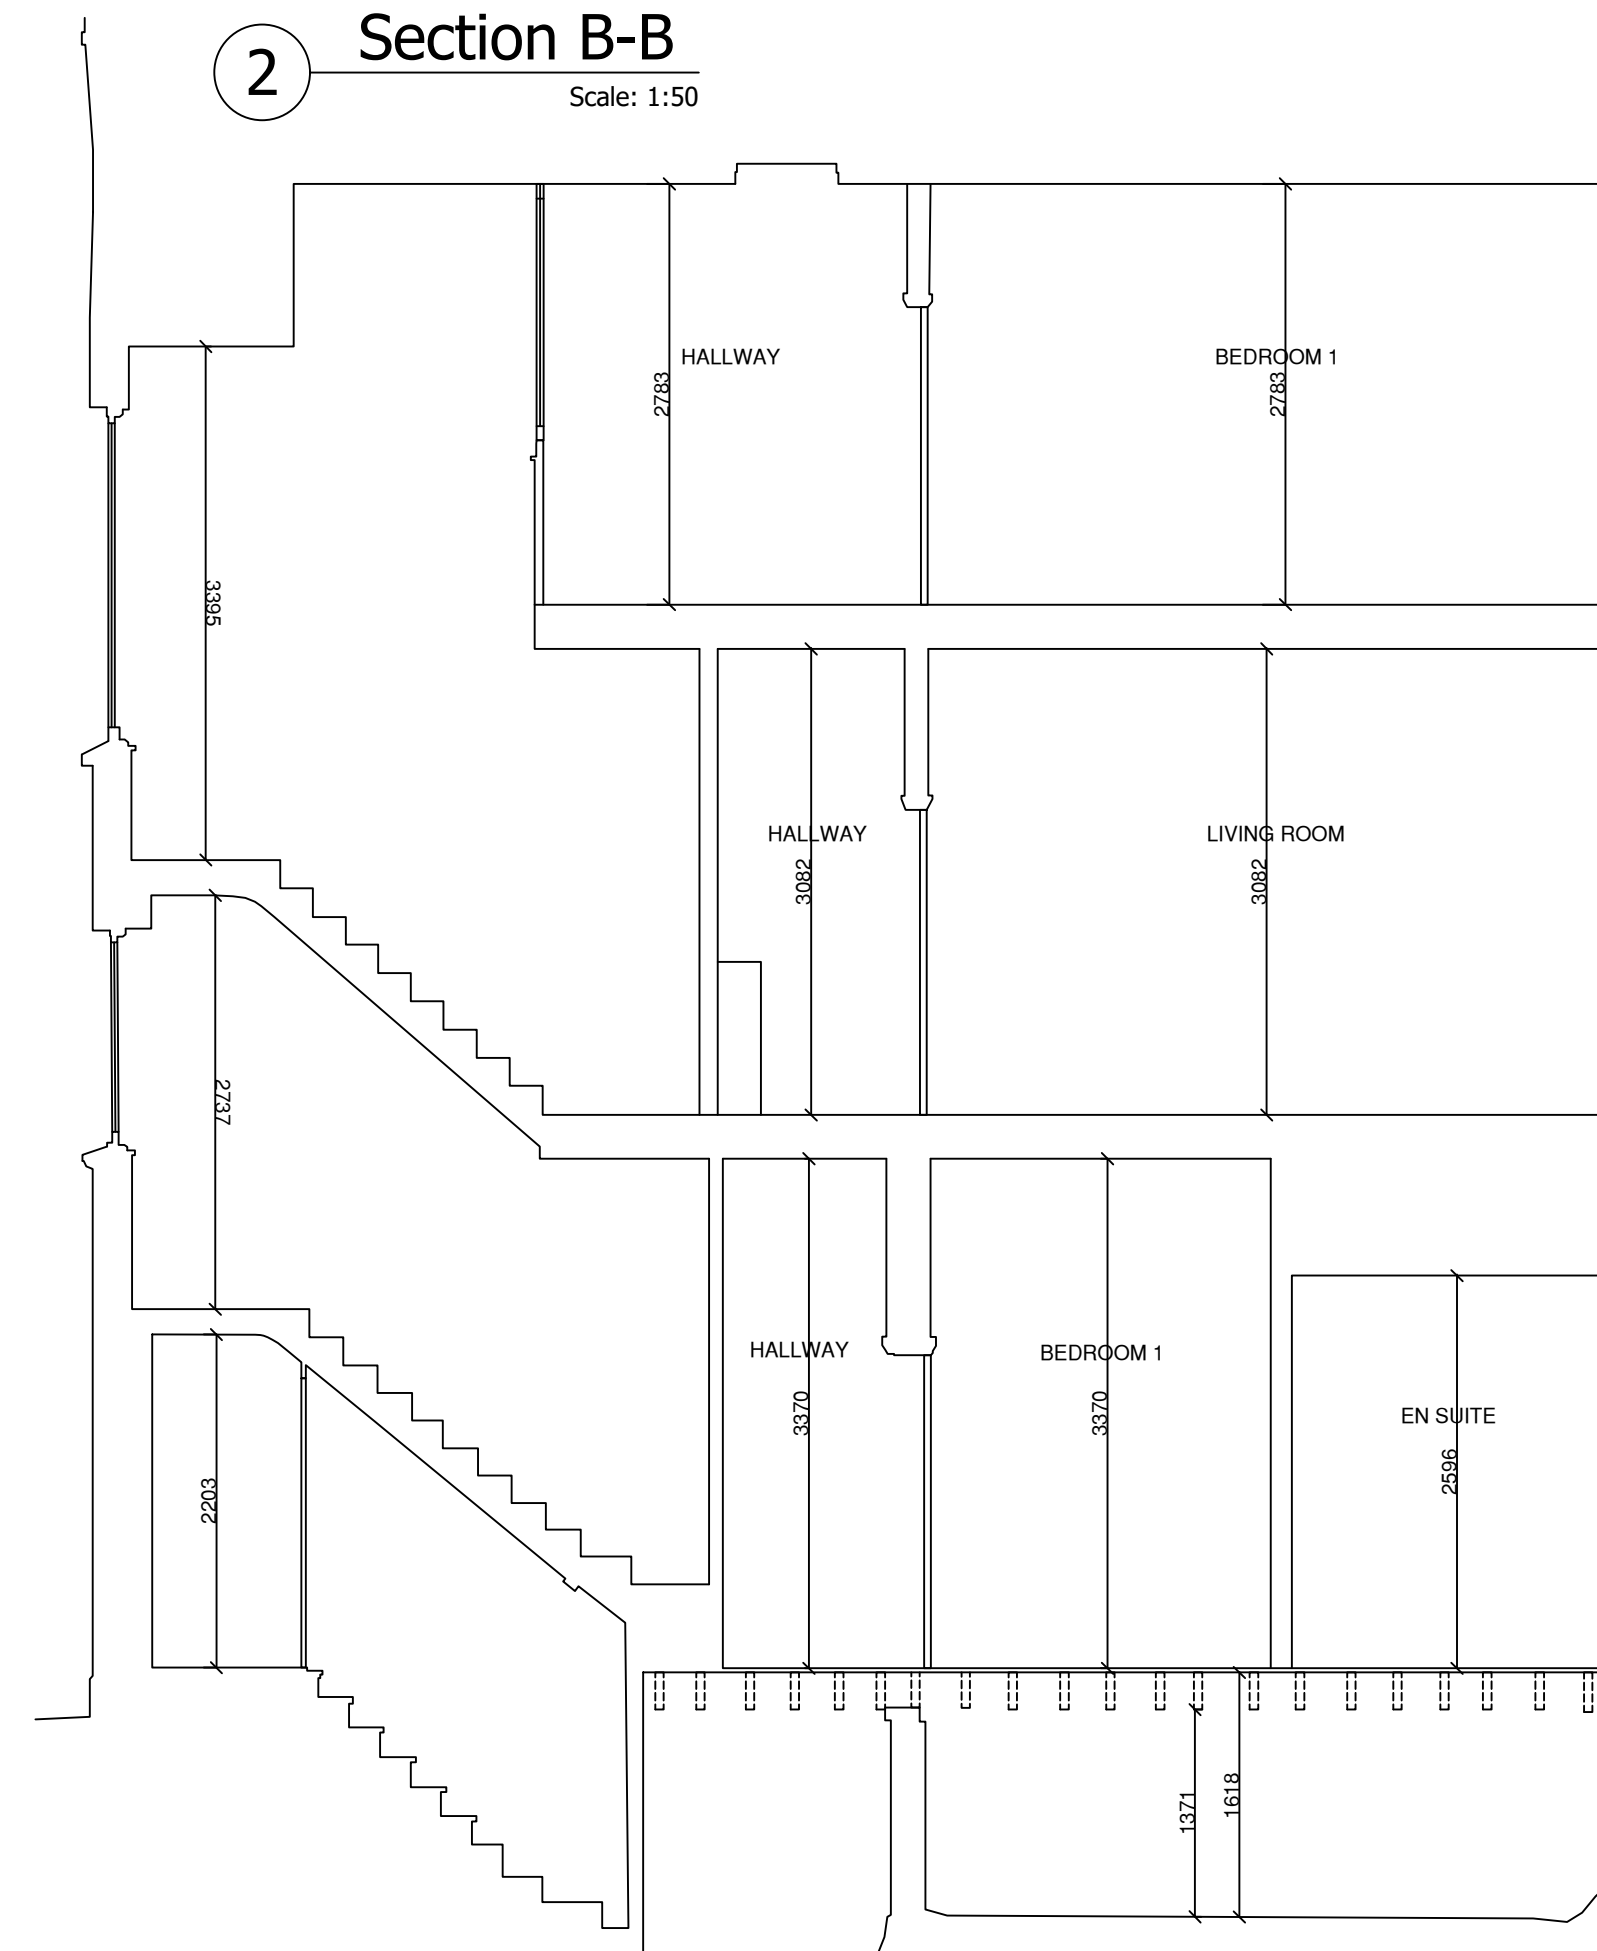

4 Section D-D
Scale: 1:50




Rev	Notes	00.00.00
-	-	00.00.00
Client		
Project address		
52 Aberdare Gardens		
London		
NW6 3QD		
Drawing title		
Existing Elevations		
Drawing no.		Revision
LGA-392-03		-
Scale		Date
1:50 @ A1		21.07.21



Lime Green Associates Ltd
E-Innovation Centre
University of Wolverhampton
Priorise
Telford
TF2 9FT
Tel : 01952 288359
www.lga-ltd.co.uk

COPYRIGHT
This design is the copyright of Lime Green Associates Ltd and may not be reproduced in any form whatsoever without prior express written consent

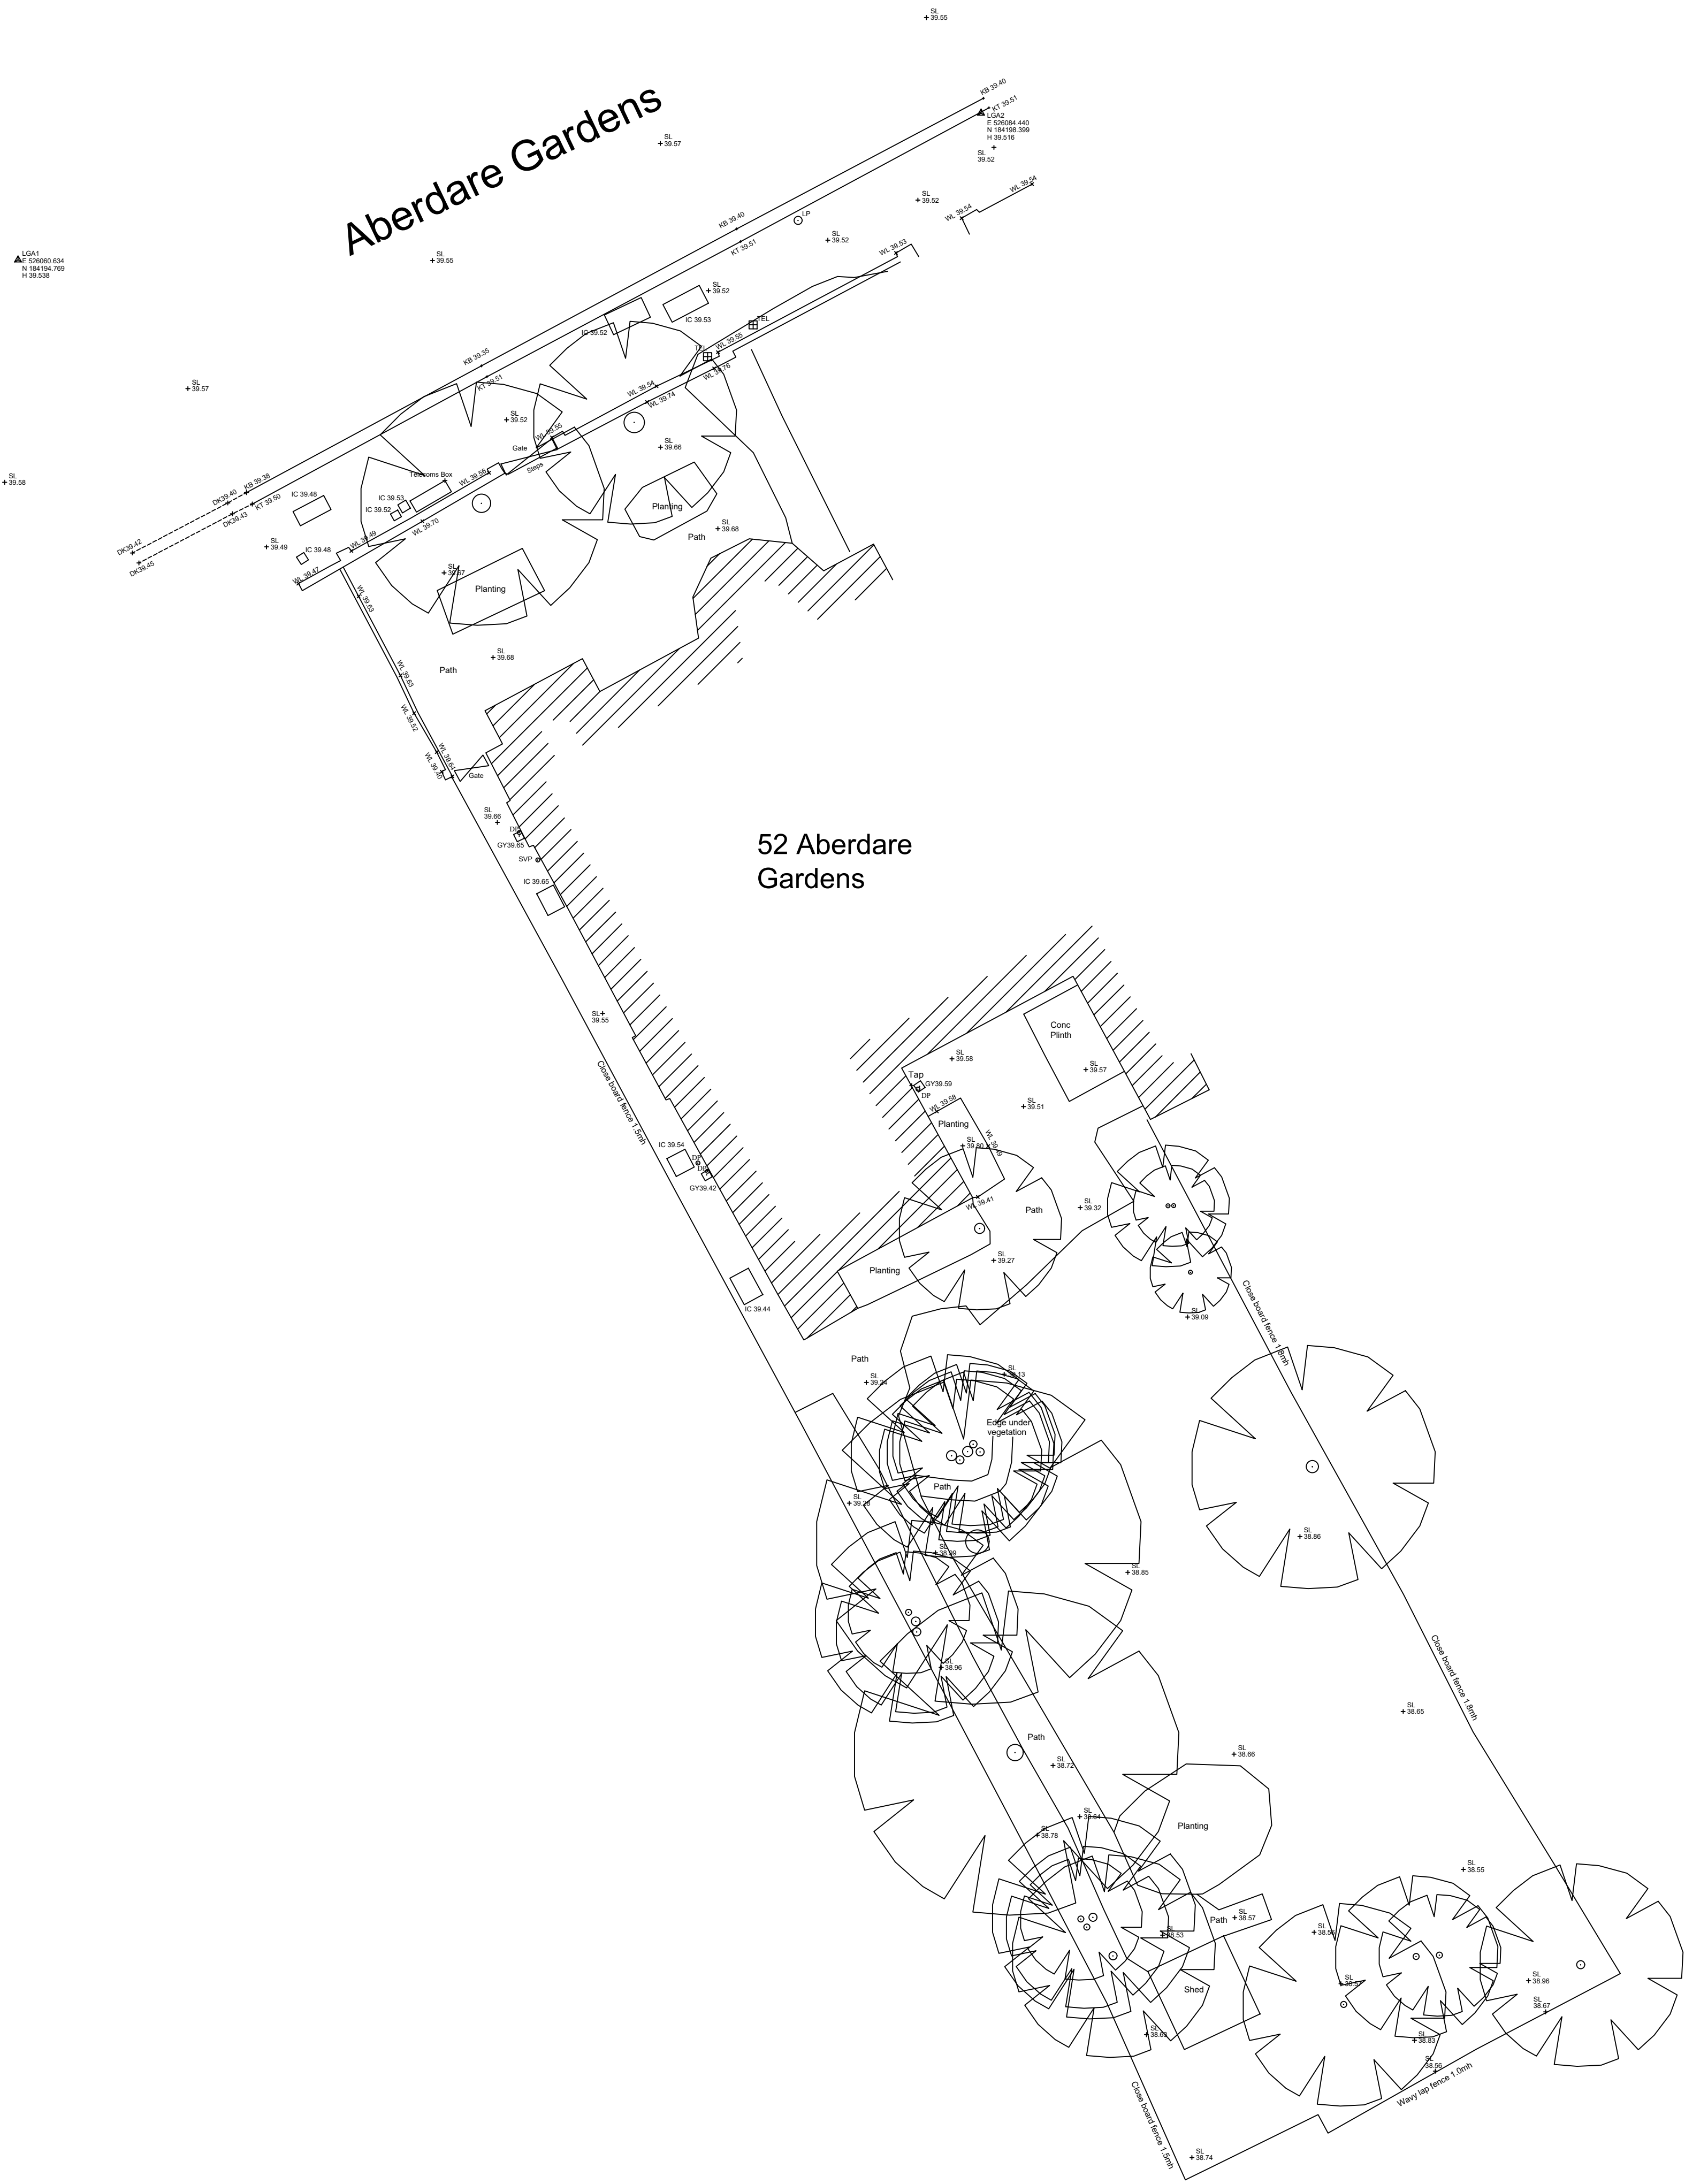

1 Topographic Survey
Scale: 1:100

Rev	Notes	00.00.00
-	-	00.00.00

Client
-

Project address
52 Aberdare Gardens
London
NW6 3QD

Drawing title
Topographic Survey

Drawing no.	Revision
LGA-392-05	-
Scale	Date
1:100 @ A1	21.07.21