




**DEMOLITION KEY:**

-  Elements to be demolished - Building Fabric  
Holes to be formed in slab for new rooflights.
-  Out of Scope

 

 

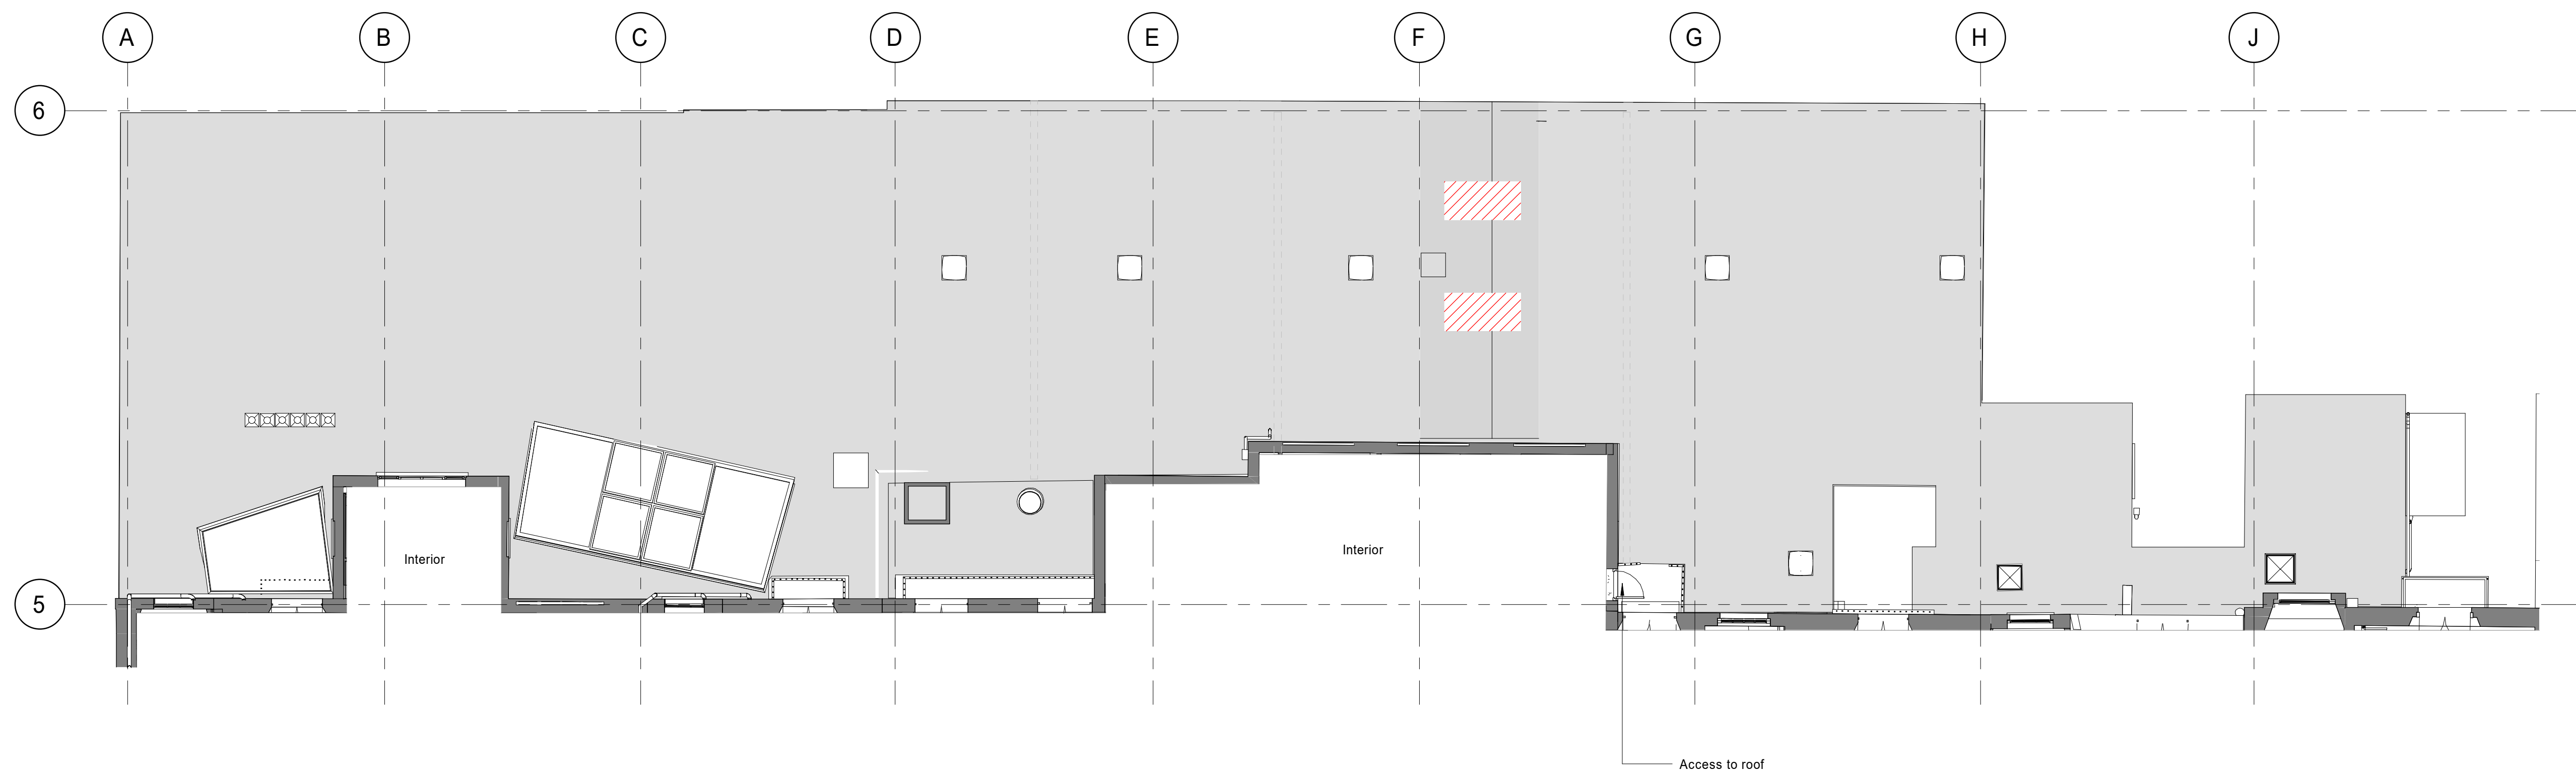


**1. Level 01 Roof Guarding Plan Demolition**  
1 : 100

P01	(S3) Roof Guarding Application Submission	22.12.21	JH	HT
Rev	Description	Date	Dr by	App by
original by		date created	approved by	
KW		12/21/21	Approver	

**AHR**  
AHR Architects Ltd  
Vintry Building  
Wine Street  
Bristol  
BS1 2BD  
United Kingdom

T +44(0)117 9299146  
E bristol@ahr.co.uk  
www.ahr.co.uk

client name	Birkbeck University of London		
project	Gordon Square, London		
drawing	Planning - Roof Plan First Floor - Guarding Demolition		
computer file	C:\Rev\Projects\BRK-AHR-GS-XX-M3-A-Central_Jonathan.Horenz		plot date
project number	2019.00916.000	scale	1 : 100 @A1
drawing number	BRK-AHR-GS-01-RF-A-15-051	rev	P01 S3
<small>This drawing is to be read in conjunction with all related drawings. All dimensions must be checked and verified on site before commencing any work or producing shop drawings. The originator should be notified immediately of any discrepancy. This drawing is copyright and remains the property of AHR.</small>			

- Roof Key:**  
(refer to 27-001 Roof Scope)
-  Existing Roof Tiles
  -  Existing felt covered dormer roof
  -  Existing lead covered dormer roof
  -  Rooflight
  -  Metal, Free-draining Safety Walkway/Steps