


2. Level 01 Existing Roof Plan
1 : 100

38

48

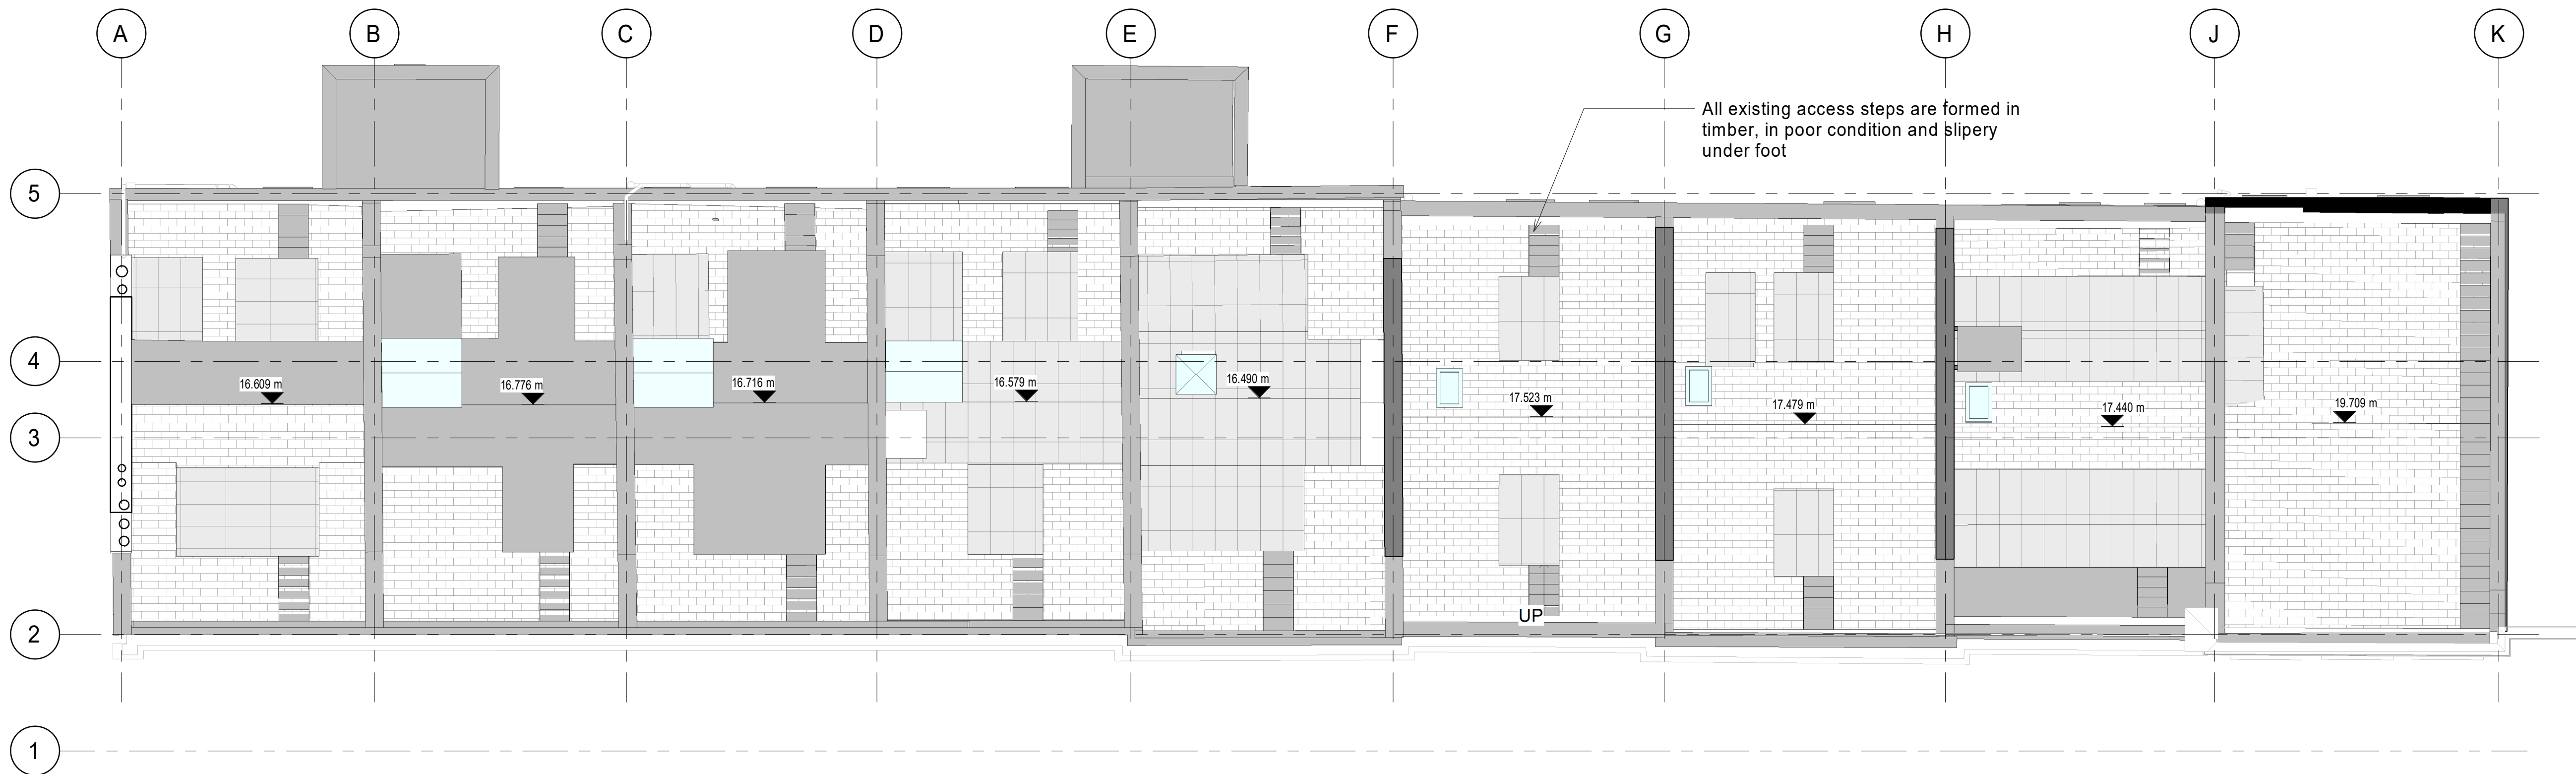

1. Level 04 Existing Roof Plan
1 : 100

P01	(S3) Roof Guarding Application Submission	20.12.21	JH	FC
Rev	Description	Date	Dr	App
original by	date created	12/15/21	Dr	App
KW			by	by
			approved by	Approver

AHR
AHR Architects Ltd
Vinity Building
Wine Street
Bristol
BS1 2BD
United Kingdom

T +44(0)117 9299146
E bristol@ahr.co.uk
www.ahr.co.uk

client name	Birkbeck University of London		
project	Gordon Square, London		
drawing	Planning - Guarding Roof Plan Existing		
computer file	C:\Rev\Projects\BRK-AHR-GS-XX-MG-A-Central_Jonathan.Hornd	plot date	
project number	2019.00916.000	scale	1 : 100 @A1
drawing number	BRK-AHR-GS-RF-DR-A-00-052	rev	P01
		issue status	S3
<small>This drawing is to be read in conjunction with all related drawings. All dimensions must be checked and verified on site before commencing any work or producing shop drawings. The originator should be notified immediately of any discrepancy. This drawing is copyright and remains the property of AHR.</small>			