


2. Level 01 Existing Roof Plan
1 : 100

38

48

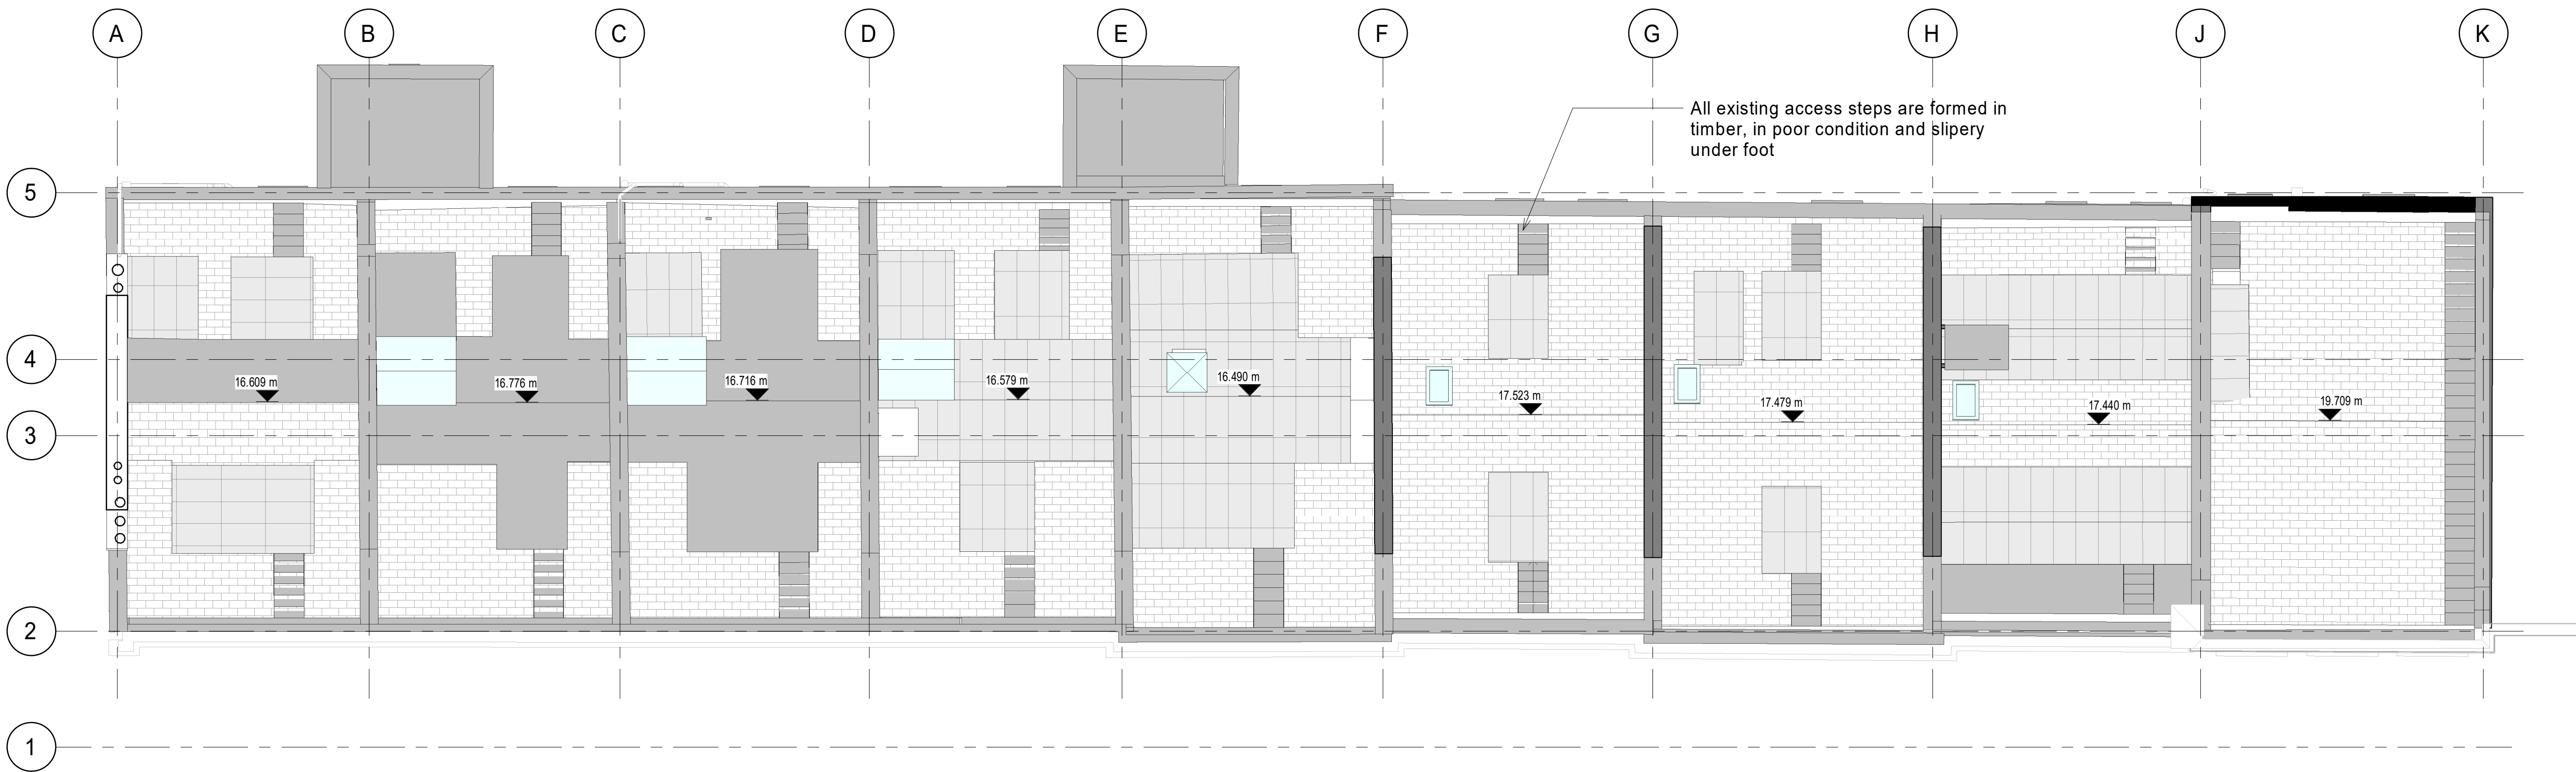

1. Level 04 Existing Roof Plan
1 : 100

P02	(S3) Roof Guarding Application Submission	22.12.21	JH	HT
P01	(S3) Roof Guarding Application Submission	20.12.21	JH	FC
Rev	Description	Date	Dr by	App by
KW		12/15/21		Approver

AHR
AHR Architects Ltd
Vintry Building
Wine Street
Bristol
BS1 2BD
United Kingdom

T +44(0)117 9299146
E bristol@ahr.co.uk
www.ahr.co.uk

client name	Birkbeck University of London		
project	Gordon Square, London		
drawing	Planning - Guarding Roof Plan Existing		
computer file	C:\Rev\Projects\BRK-AHR-GS-XX-M3-A-Central_Jonathan Hore.rvt		plot date
project number	2019.00916.000	scale	1 : 100 @A1
drawing number	BRK-AHR-GS-RF-DR-A-00-052	rev	P02
		issue status	S3
This drawing is to be read in conjunction with all related drawings. All dimensions must be checked and verified on site before commencing any work or producing shop drawings. The originator should be notified immediately of any discrepancy. This drawing is copyright and remains the property of AHR.			