
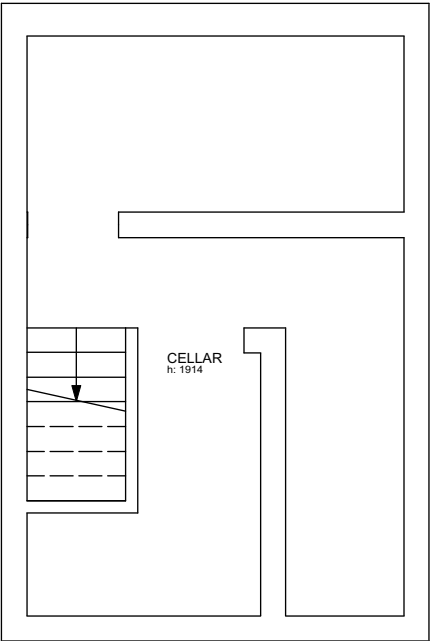
 


BUSILIS email: charlotte@busilis.co.uk website: www.busilis.co.uk address: 18 Temair House, Roan st SE10 9JX London telephone: +44 (0) 75 99 32 64 65	GENERAL NOTES:	REVISION								CLIENT ESTELLE & GHISLAIN BOURIEZ	DRAWING TITLE EXISTING BASEMENT PLAN
		No	Description	Date	By	No	Description	Date	By		
										PROJECT ADDRESS 82 GREENCROFT GARDENS NW6 3JQ LONDON	DRAWING NO B013 - E - B
										DATE 14.06.21	SCALE 1:75 @A3

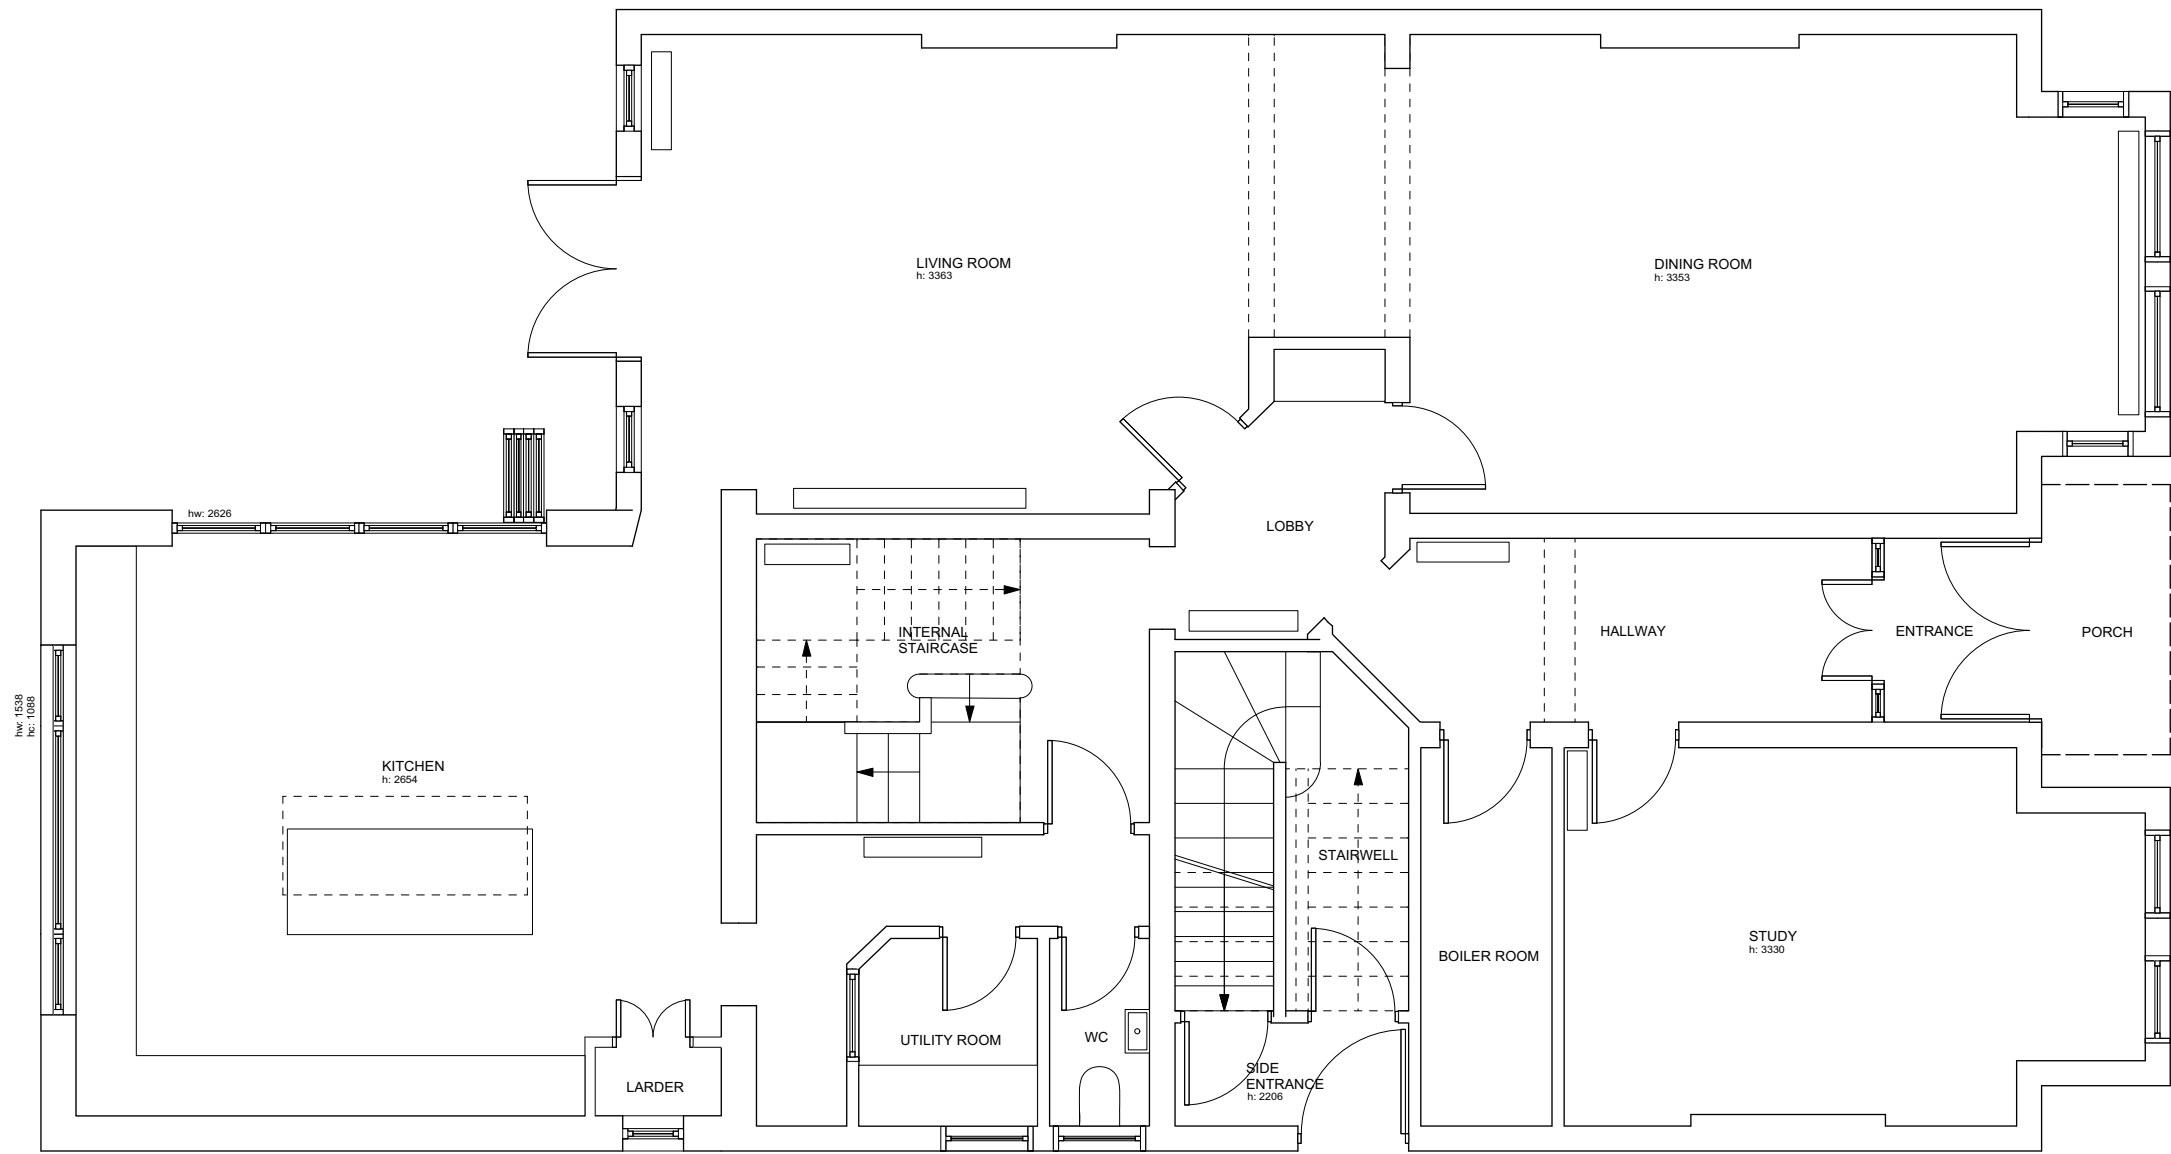

BUSILIS

email: charlotte@busilis.co.uk
website: www.busilis.co.uk
address: 18 Temair House, Roan st
SE10 9JX London
telephone: +44 (0) 75 99 32 64 65

GENERAL NOTES:

REVISION

No	Description	Date	By	No	Description	Date	By

CLIENT
ESTELLE & GHISLAIN
BOURIEZ

DRAWING TITLE
EXISTING
GROUND FLOOR PLAN



PROJECT ADDRESS
82 GREENCROFT GARDENS
NW6 3JQ LONDON

DRAWING NO
B013 - E - GF



DATE
14.06.21

SCALE
1:75 @A3



DRAWN
CV

 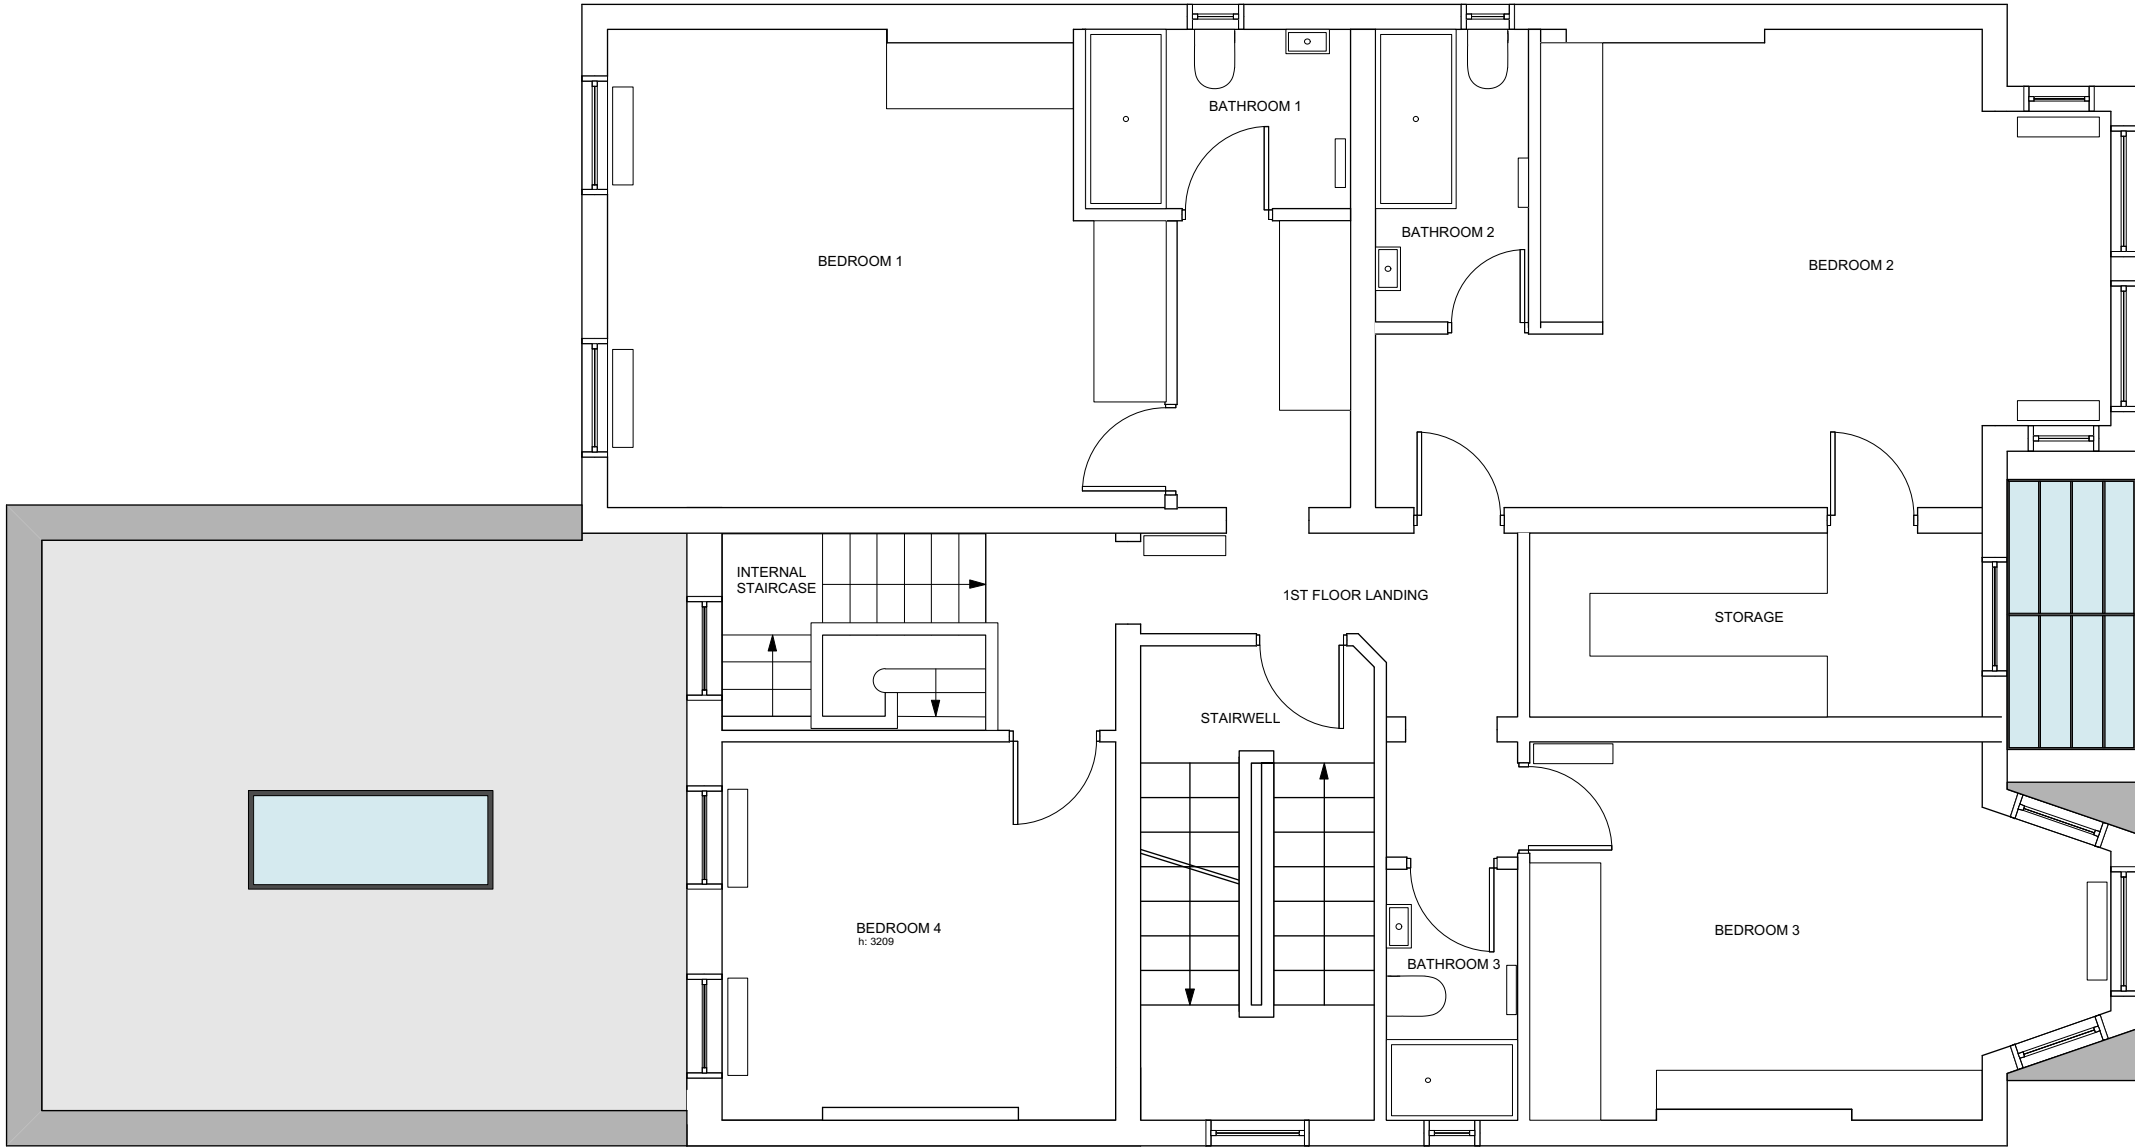

BUSILIS email: charlotte@busilis.co.uk website: www.busilis.co.uk address: 18 Temair House, Roan st SE10 9JX London telephone: +44 (0) 75 99 32 64 65	GENERAL NOTES:	REVISION								CLIENT ESTELLE & GHISLAIN BOURIEZ	DRAWING TITLE EXISTING FIRST FLOOR PLAN
		No	Description	Date	By	No	Description	Date	By		
										PROJECT ADDRESS 82 GREENCROFT GARDENS NW6 3JQ LONDON	DRAWING NO B013 - E - 1F
										DATE 14.06.21	SCALE 1:75 @A3

 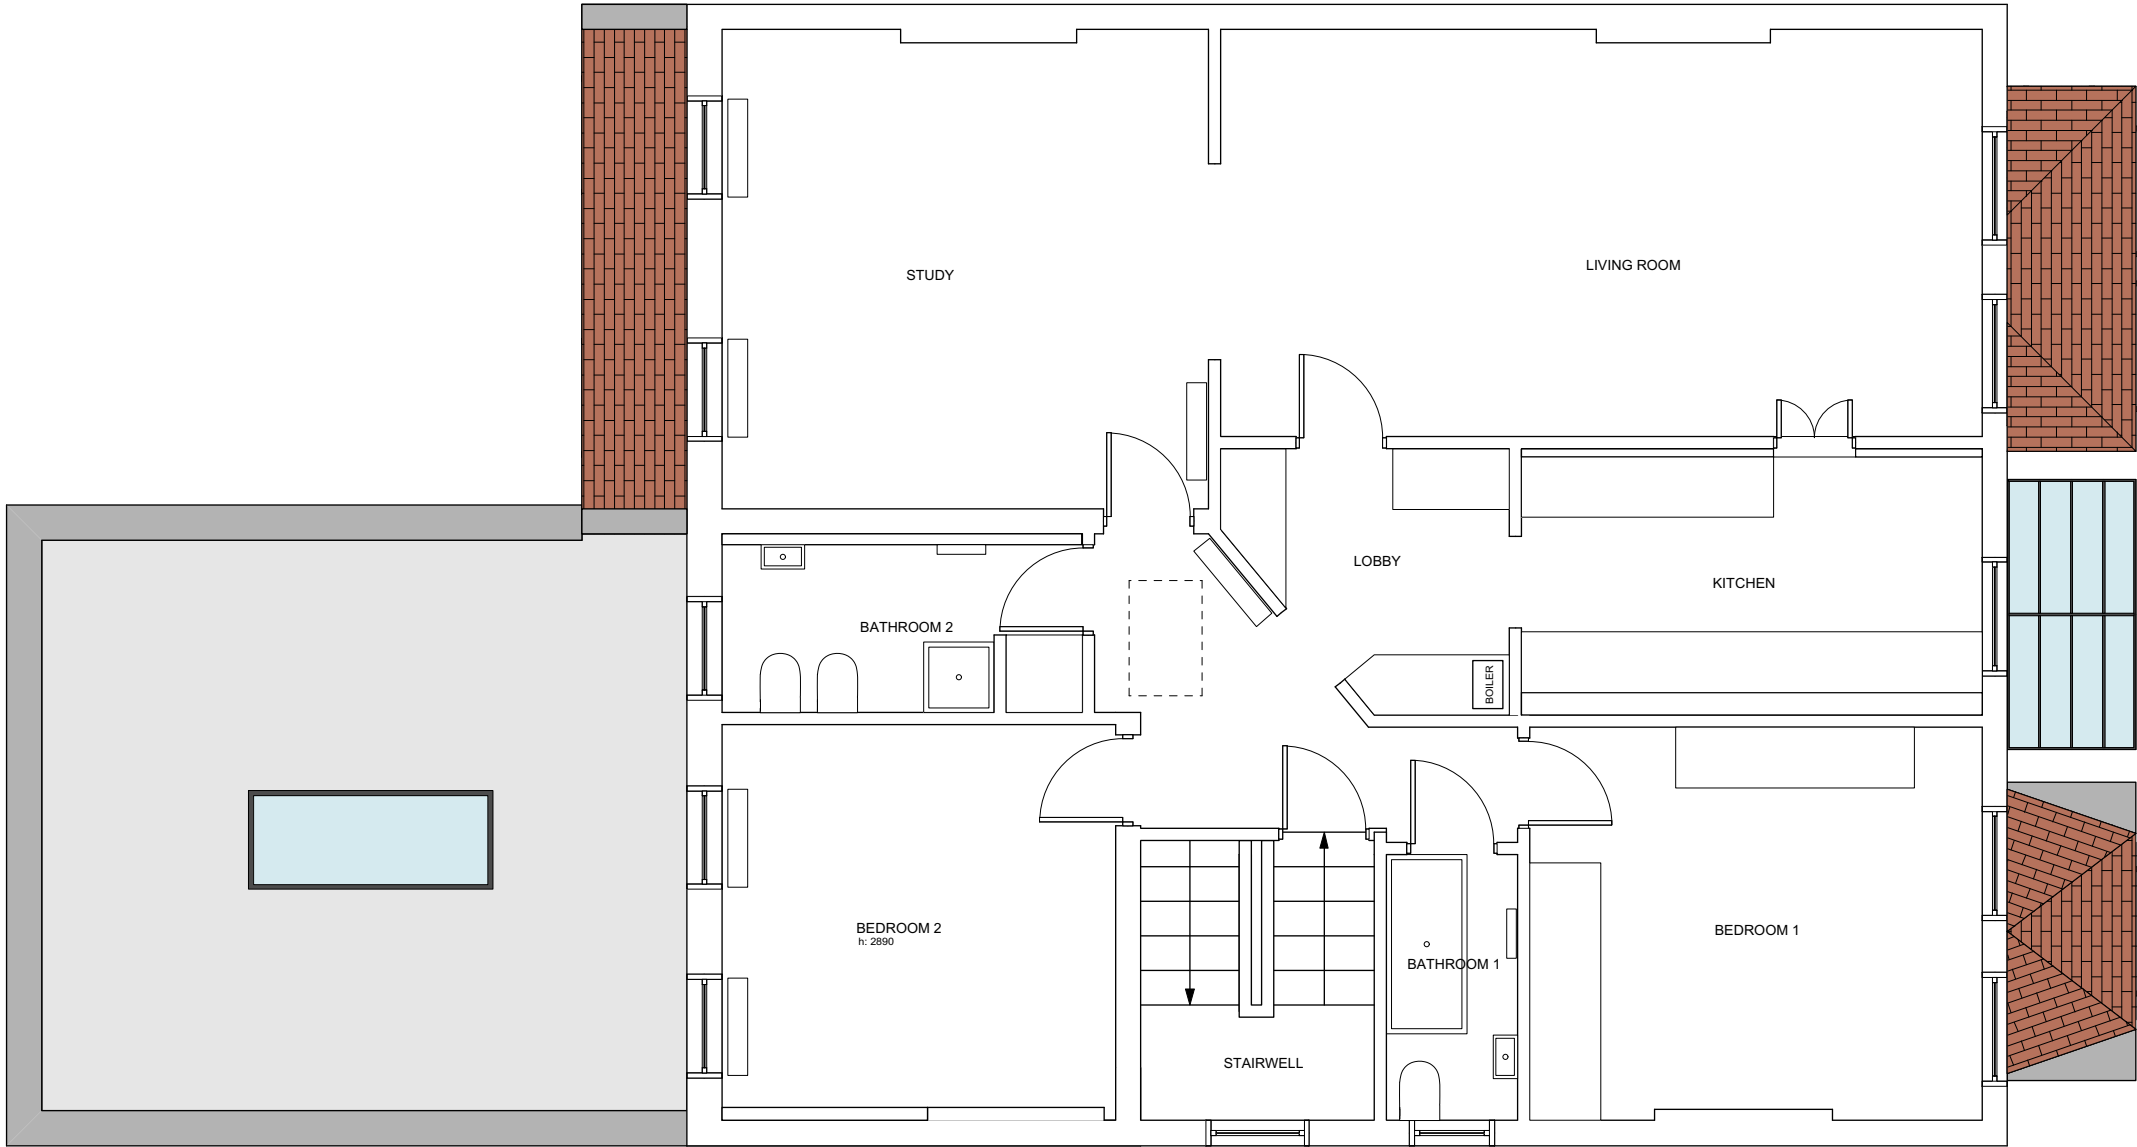

BUSILIS email: charlotte@busilis.co.uk website: www.busilis.co.uk address: 18 Temair House, Roan st SE10 9JX London telephone: +44 (0) 75 99 32 64 65	GENERAL NOTES:	REVISION								CLIENT ESTELLE & GHISLAIN BOURIEZ	DRAWING TITLE EXISTING SECOND FLOOR PLAN
		No	Description	Date	By	No	Description	Date	By		
										PROJECT ADDRESS 82 GREENCROFT GARDENS NW6 3JQ LONDON	DRAWING NO B013 - E - 2F
										DATE 14.06.21	SCALE 1:75 @A3

 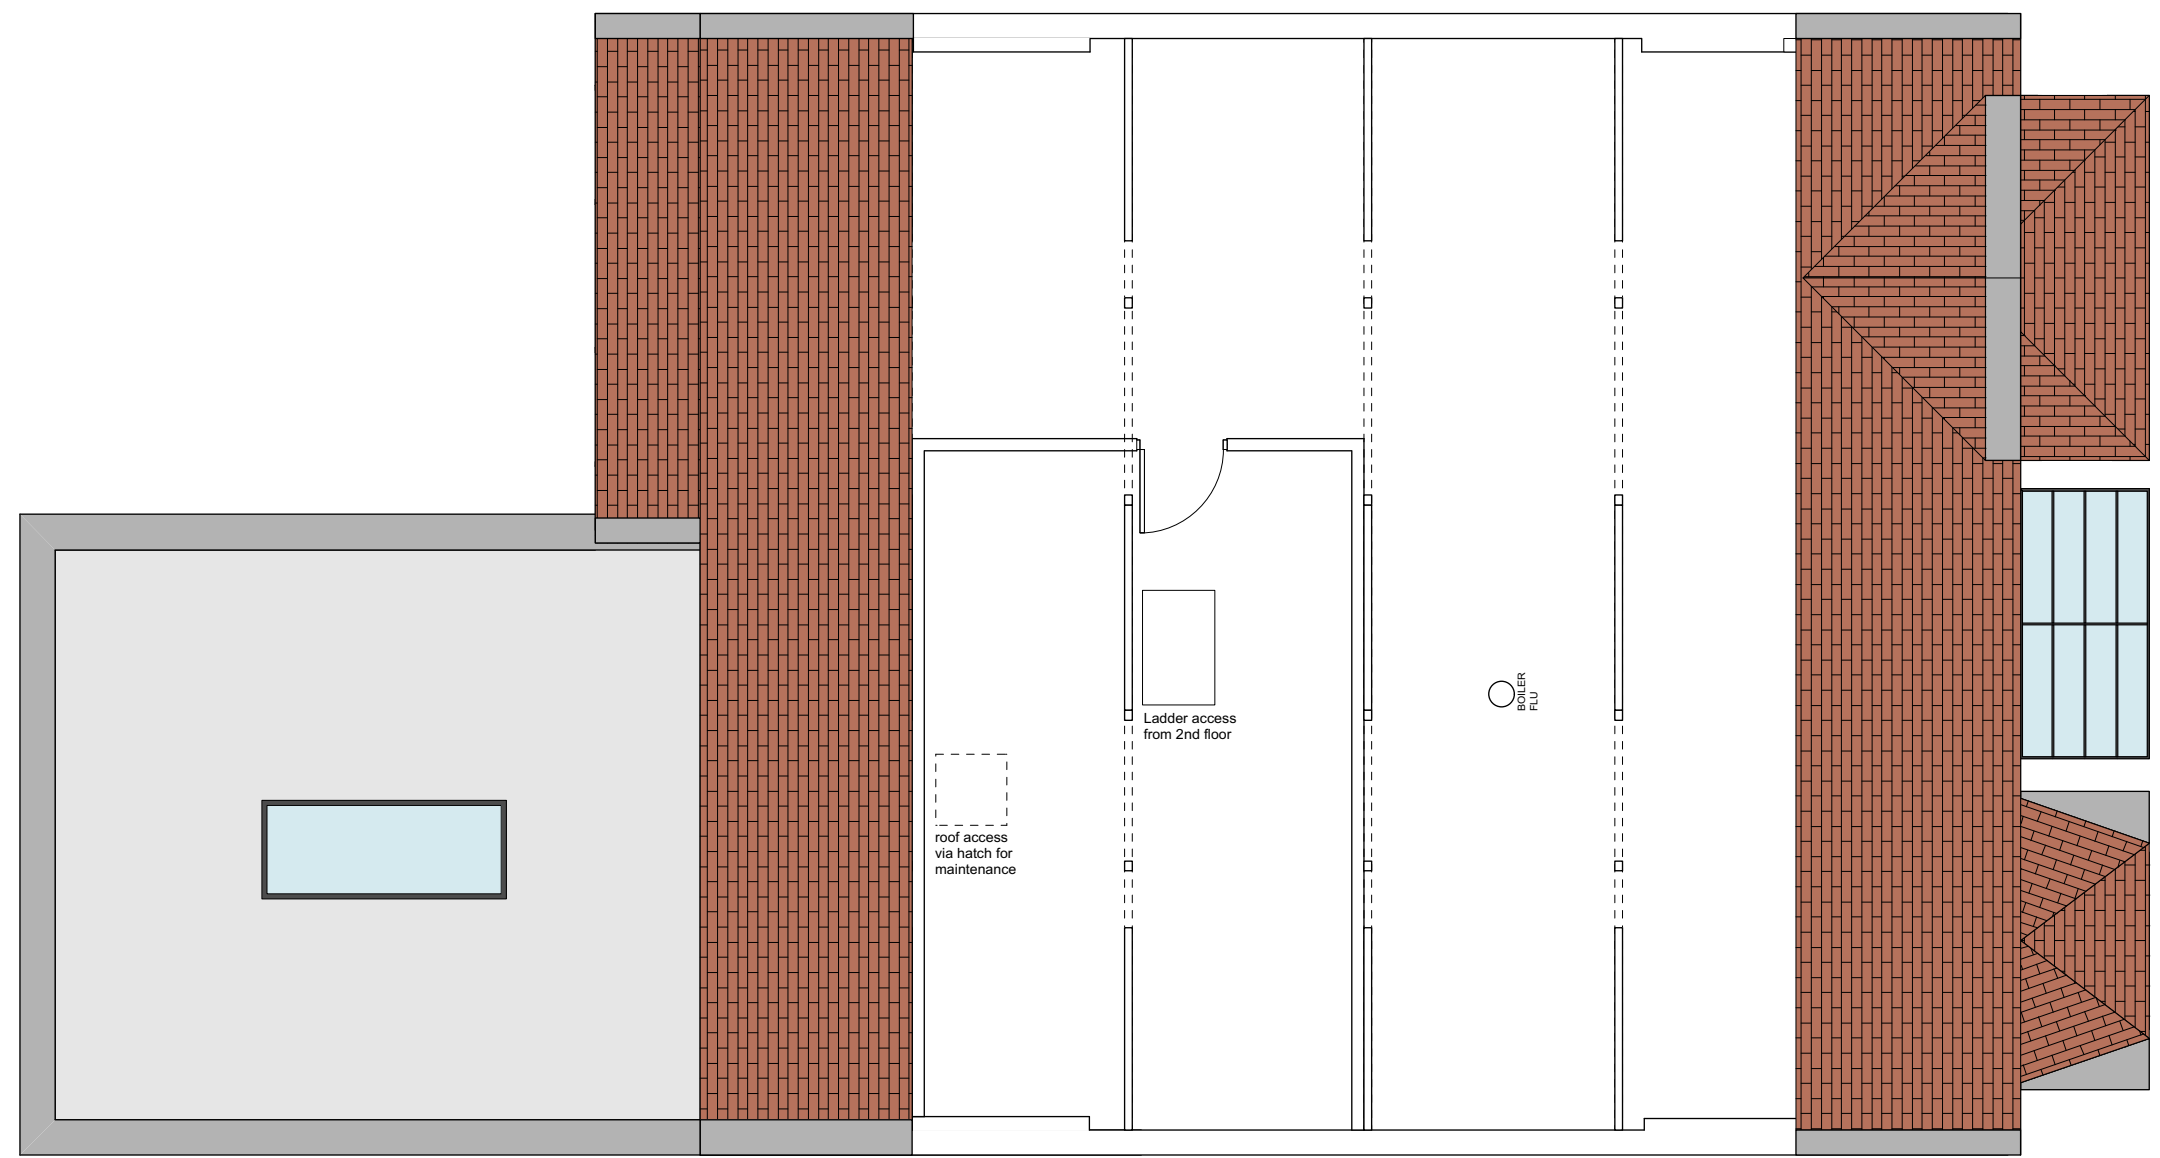

BUSILIS email: charlotte@busilis.co.uk website: www.busilis.co.uk address: 18 Temair House, Roan st SE10 9JX London telephone: +44 (0) 75 99 32 64 65	GENERAL NOTES:	REVISION								CLIENT		DRAWING TITLE	
		No	Description	Date	By	No	Description	Date	By	ESTELLE & GHISLAIN BOURIEZ		EXISTING LOFT PLAN	
										PROJECT ADDRESS 82 GREENCROFT GARDENS NW6 3JQ LONDON		DRAWING NO B013 - E - 3F	
										DATE 14.06.21		SCALE 1:75 @A3	
										DRAWN CV			

Elevation
1:75



email: charlotte@busilis.co.uk
website: www.busilis.co.uk
address: 18 Temair House, Roan st
SE10 9JX London
telephone: +44 (0) 75 99 32 64 65

REVISION

No	Description	Date	By	No	Description	Date	By

DRAWN
CV

Elevation




email: charlotte@busilis.co.uk
website: www.busilis.co.uk
address: 18 Temair House, Roan st
SE10 9JX London
telephone: +44 (0) 75 99 32 64 65

REVISION

No	Description	Date	By	No	Description	Date	By

DRAWN
CV

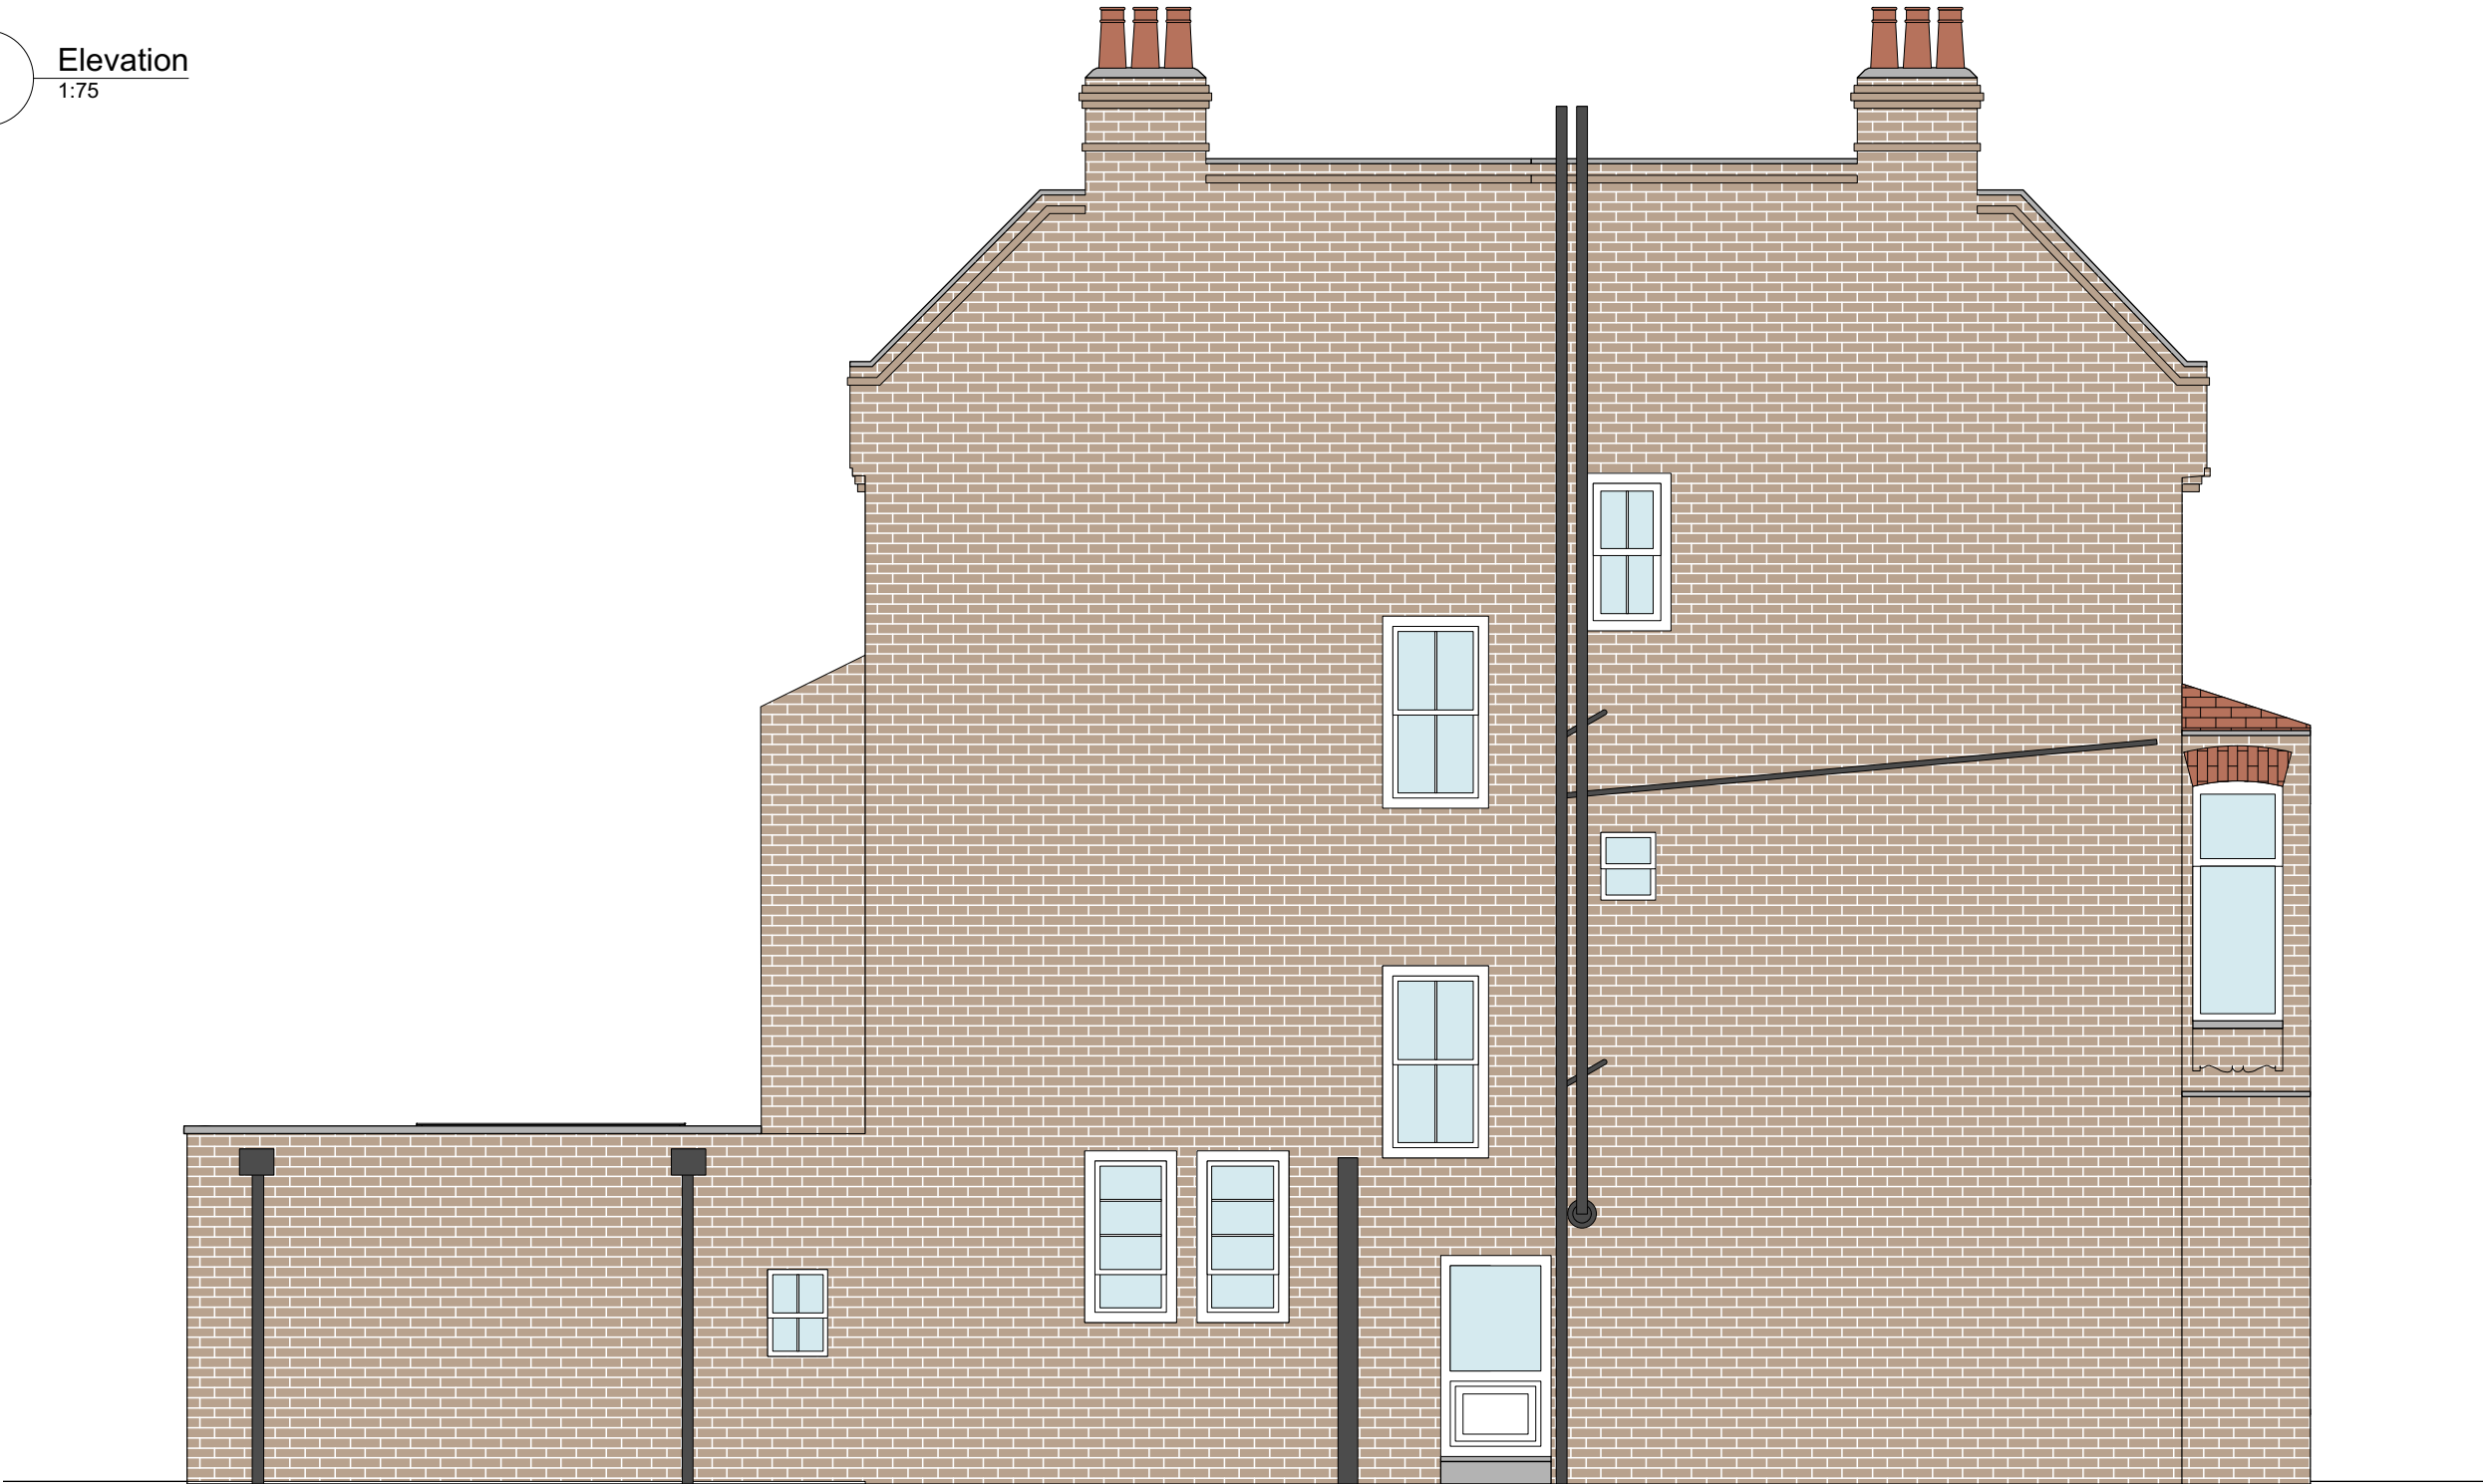

BUSILIS email: charlotte@busilis.co.uk website: www.busilis.co.uk address: 18 Temair House, Roan st SE10 9JX London telephone: +44 (0) 75 99 32 64 65	GENERAL NOTES:	REVISION								CLIENT ESTELLE & GHISLAIN BOURIEZ	DRAWING TITLE EXISTING LEFT SIDE ELEVATION
		No	Description	Date	By	No	Description	Date	By		
										PROJECT ADDRESS 82 GREENCROFT GARDENS NW6 3JQ LONDON	DRAWING NO B013 - E - EL3
										DATE 14.06.21	SCALE 1:75 @A3

Elevation
1:75



email: charlotte@busilis.co.uk
website: www.busilis.co.uk
address: 18 Temair House, Roan st
SE10 9JX London
telephone: +44 (0) 75 99 32 64 65

REVISION

No	Description	Date	By	No	Description	Date	By

DRAWN
CV



BUSILIS

email: charlotte@busilis.co.uk
website: www.busilis.co.uk
address: 18 Temair House, Roan st
SE10 9JX London
telephone: +44 (0) 75 99 32 64 65

GENERAL NOTES:

REVISION

No	Description	Date	By	No	Description	Date	By

CLIENT
ESTELLE & GHISLAIN
BOURIEZ

PROJECT ADDRESS
82 GREENCROFT GARDENS
NW6 3JQ LONDON

DATE
14.06.21

DRAWING TITLE
EXISTING
LONGITUDINAL SECTION

DRAWING NO
B013 - E - S1

SCALE
1:75 @A3

DRAWN
CV