

 


NO CHANGES TO BASEMENT

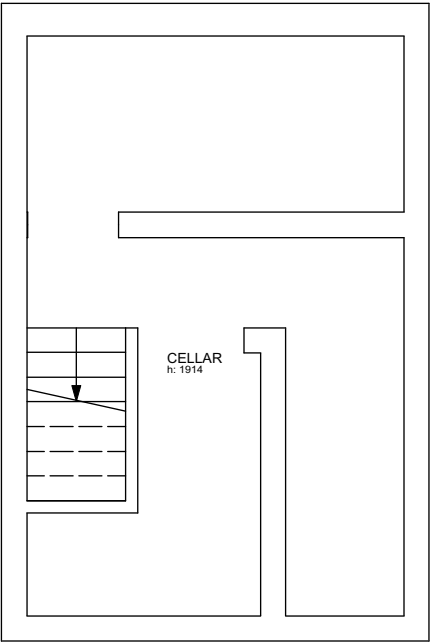


BUSILIS email: charlotte@busilis.co.uk website: www.busilis.co.uk address: 18 Temair House, Roan st SE10 9JX London telephone: +44 (0) 75 99 32 64 65	GENERAL NOTES:	REVISION								CLIENT ESTELLE & GHISLAIN BOURIEZ	DRAWING TITLE EXISTING BASEMENT PLAN				
		No	Description	Date	By	No	Description	Date	By						
										PROJECT ADDRESS 82 GREENCROFT GARDENS NW6 3JQ LONDON		DRAWING NO B013 - E - B			
										DATE 14.06.21		SCALE 1:75 @A3		DRAWN CV	

 

GENERAL NOTES:

DRAWN
CV

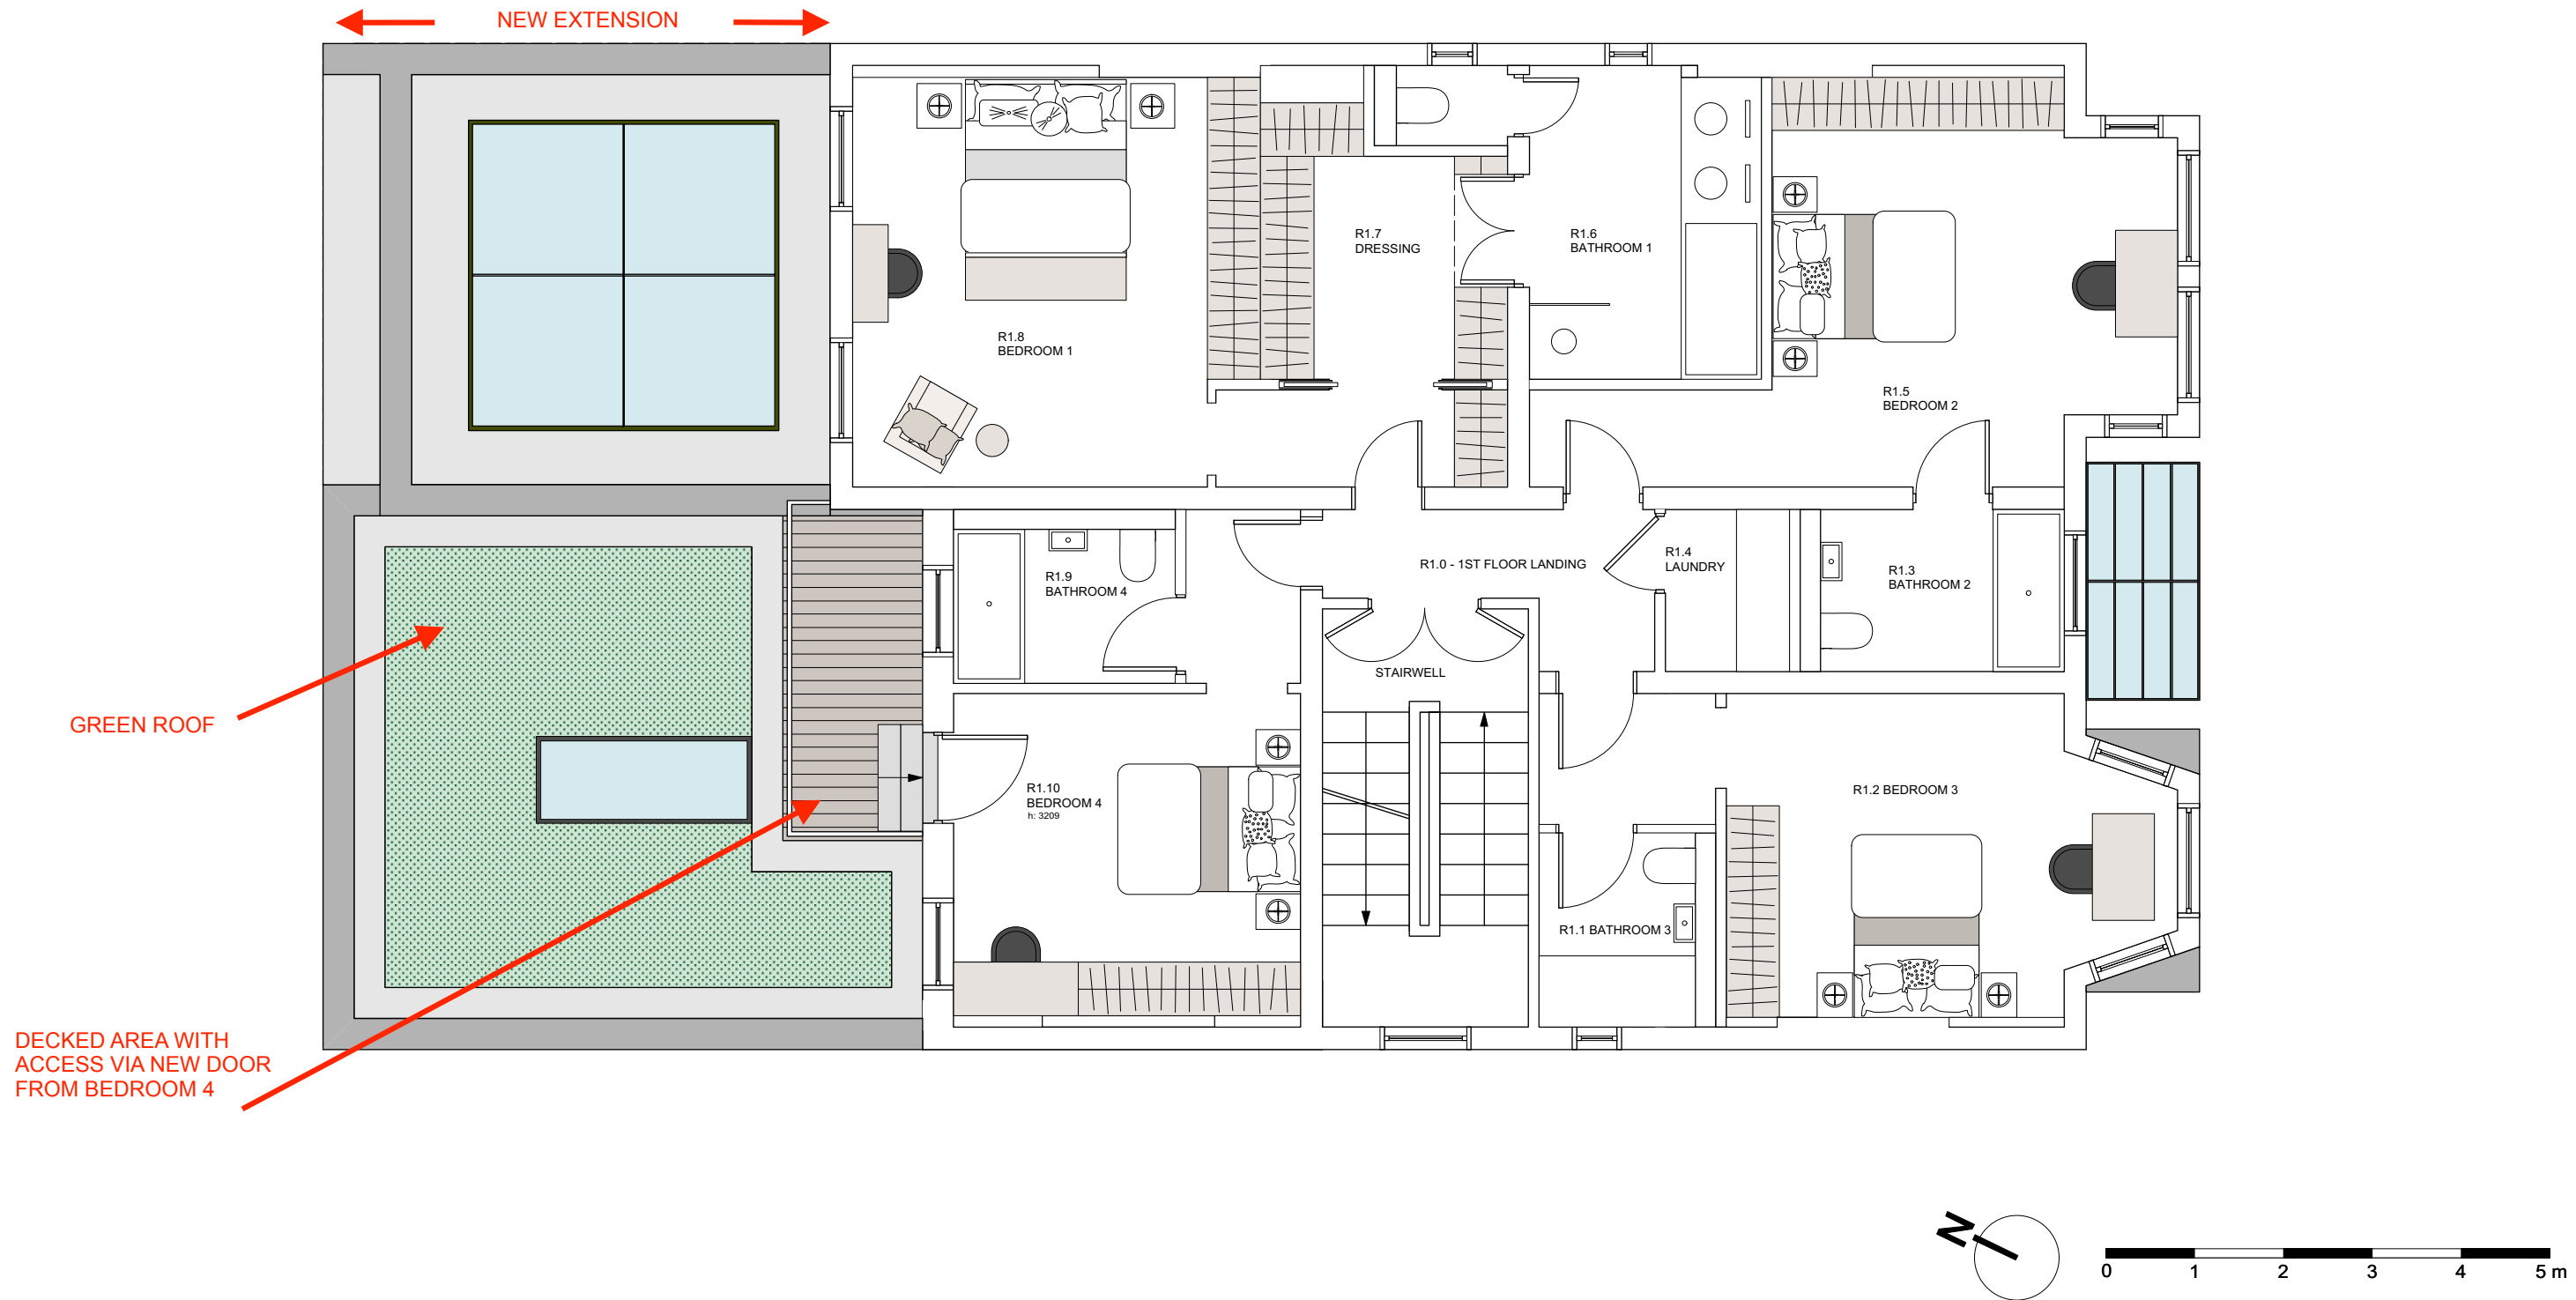

BUSILIS

email: charlotte@busilis.co.uk
website: www.busilis.co.uk
address: 18 Temair House, Roan st
SE10 9JX London
telephone: +44 (0) 75 99 32 64 65

GENERAL NOTES:

REVISION

No	Description	Date	By	No	Description	Date	By
A	Stairs + WC	15.09.21	CV				
B	Flat layout	24.09.21	CV				

CLIENT
ESTELLE & GHISLAIN
BOURIEZ

PROJECT ADDRESS
82 GREENCROFT GARDENS
NW6 3JQ LONDON



DATE
12.07.21

DRAWING TITLE
PROPOSED
FIRST FLOOR PLAN

DRAWING NO
B013 - P - 1F.V6.4

SCALE
1:75 @A3

DRAWN
CV

 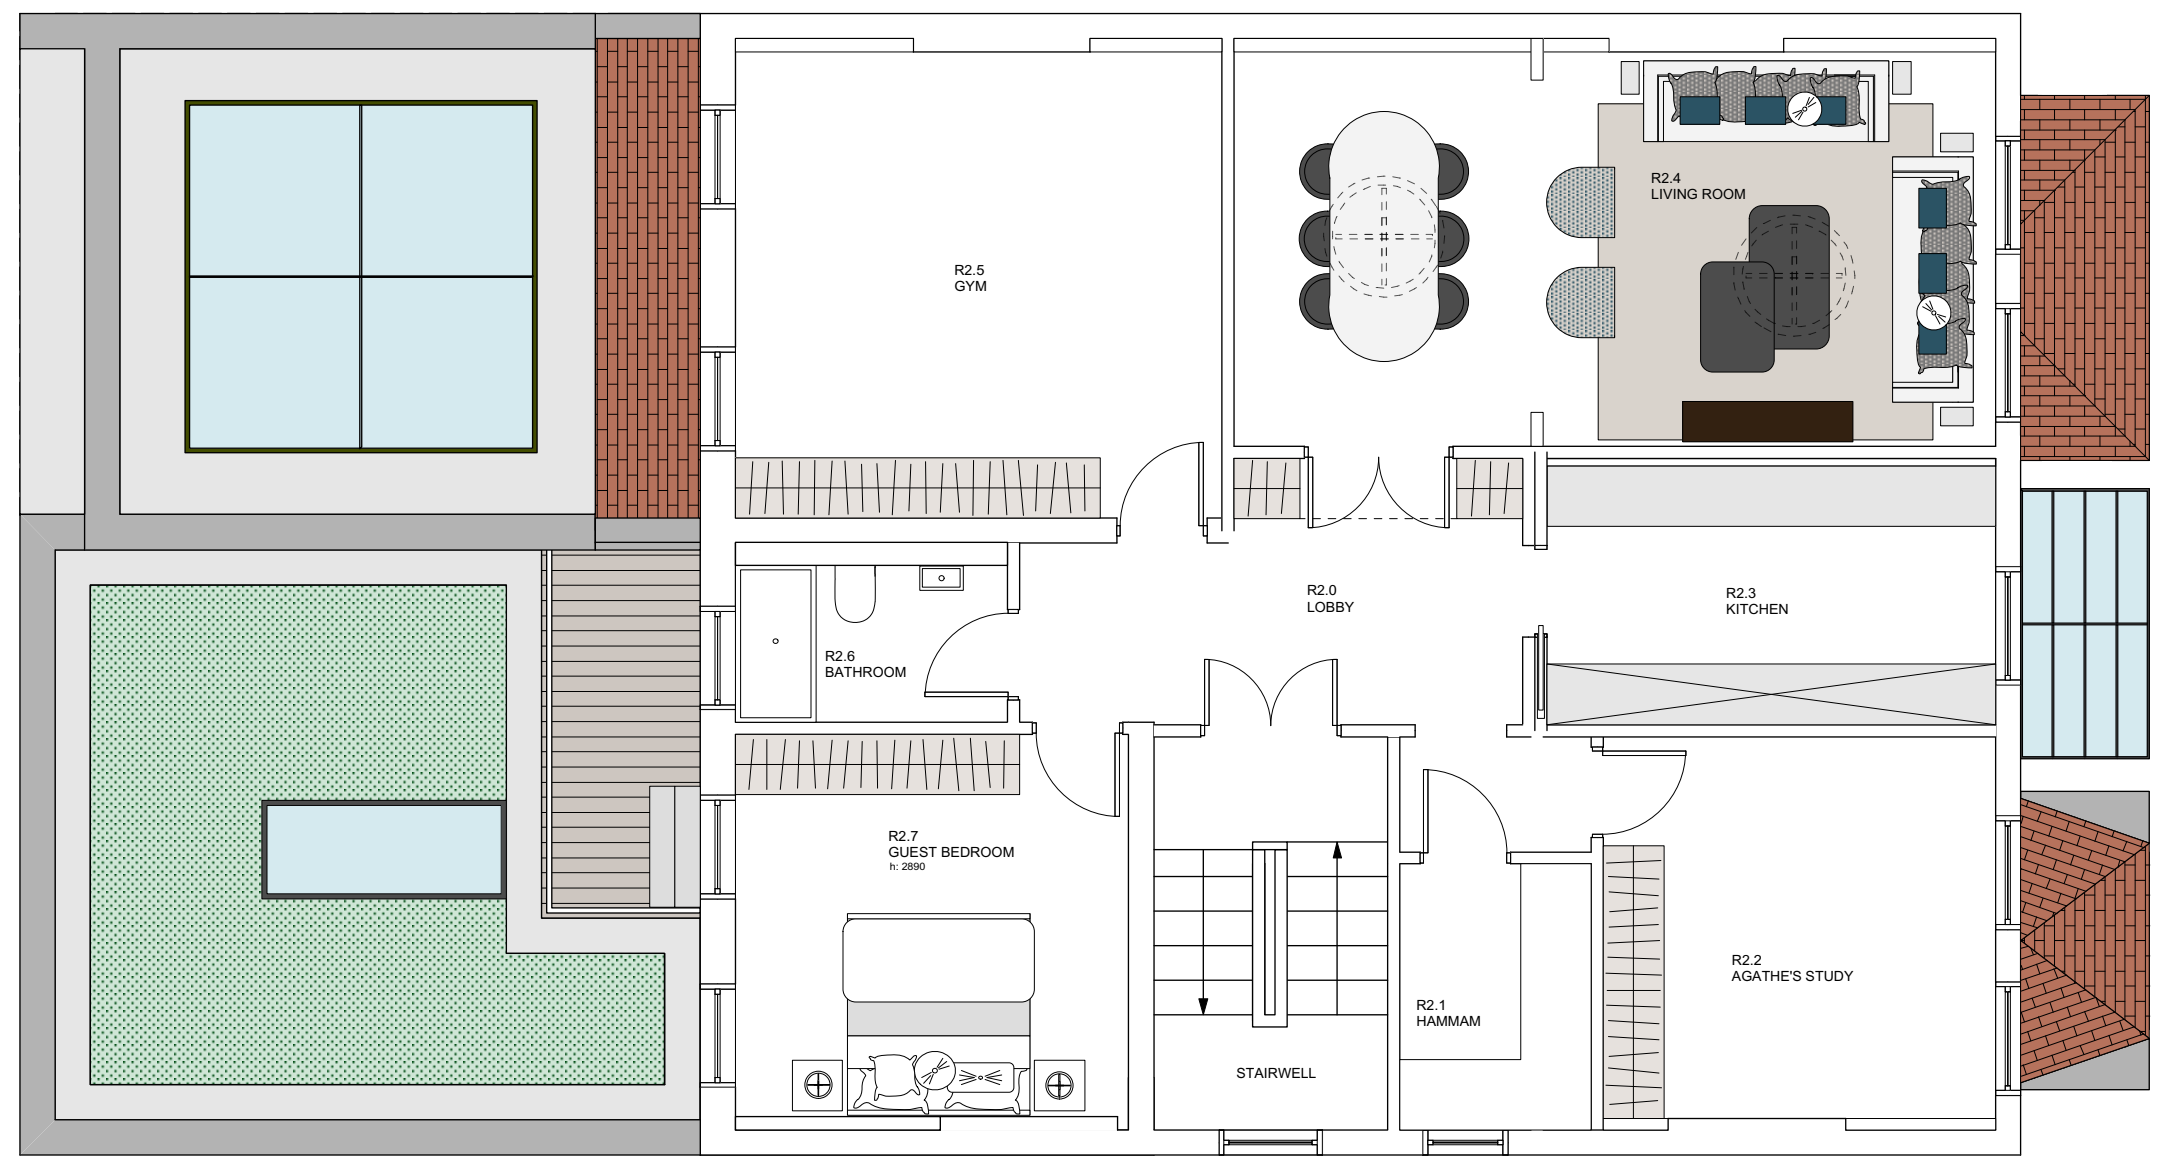

BUSILIS email: charlotte@busilis.co.uk website: www.busilis.co.uk address: 18 Temair House, Roan st SE10 9JX London telephone: +44 (0) 75 99 32 64 65	GENERAL NOTES:	REVISION								CLIENT		DRAWING TITLE	
		No	Description	Date	By	No	Description	Date	By	ESTELLE & GHISLAIN BOURIEZ		PROPOSED SECOND FLOOR PLAN	
										PROJECT ADDRESS		DRAWING NO	
										82 GREENCROFT GARDENS NW6 3JQ LONDON		B013 - P - 2F.V3.0	
										DATE		SCALE	DRAWN
									24.09.21	1:75 @A3	CV		



email: charlotte@busilis.co.uk
website: www.busilis.co.uk
address: 18 Temair House, Roan st
SE10 9JX London
telephone: +44 (0) 75 99 32 64 65

REVISION

No	Description	Date	By	No	Description	Date	By

DRAWN
CV

Elevation
1:75



email: charlotte@busilis.co.uk
website: www.busilis.co.uk
address: 18 Ternair House, Roan st
SE10 9JX London
telephone: +44 (0) 75 99 32 64 65

REVISION

CLIENT ESTELLE & GHISLAIN BOURIEZ	DRAWING TITLE EXISTING FRONT ELEVATION
PROJECT ADDRESS 82 GREENCROFT GARDENS NW6 3JQ LONDON	DRAWING NO B013 - E - EL1
DATE 14.06.21	SCALE 1:75 @A3
	DRAWN CV

DRAWING TITLE
EXISTING
FRONT ELEVATION

DRAWING NO
B013 - E - EL1

DATE _____

14.06.21

SCALE

1:75 @A3

DRAWN

CV

Elevation
1:75




email: charlotte@busilis.co.uk
website: www.busilis.co.uk
address: 18 Temair House, Roan st
SE10 9JX London
telephone: +44 (0) 75 99 32 64 65

REVISION


No	Description	Date	By	No	Description	Date	By

DRAWN
CV

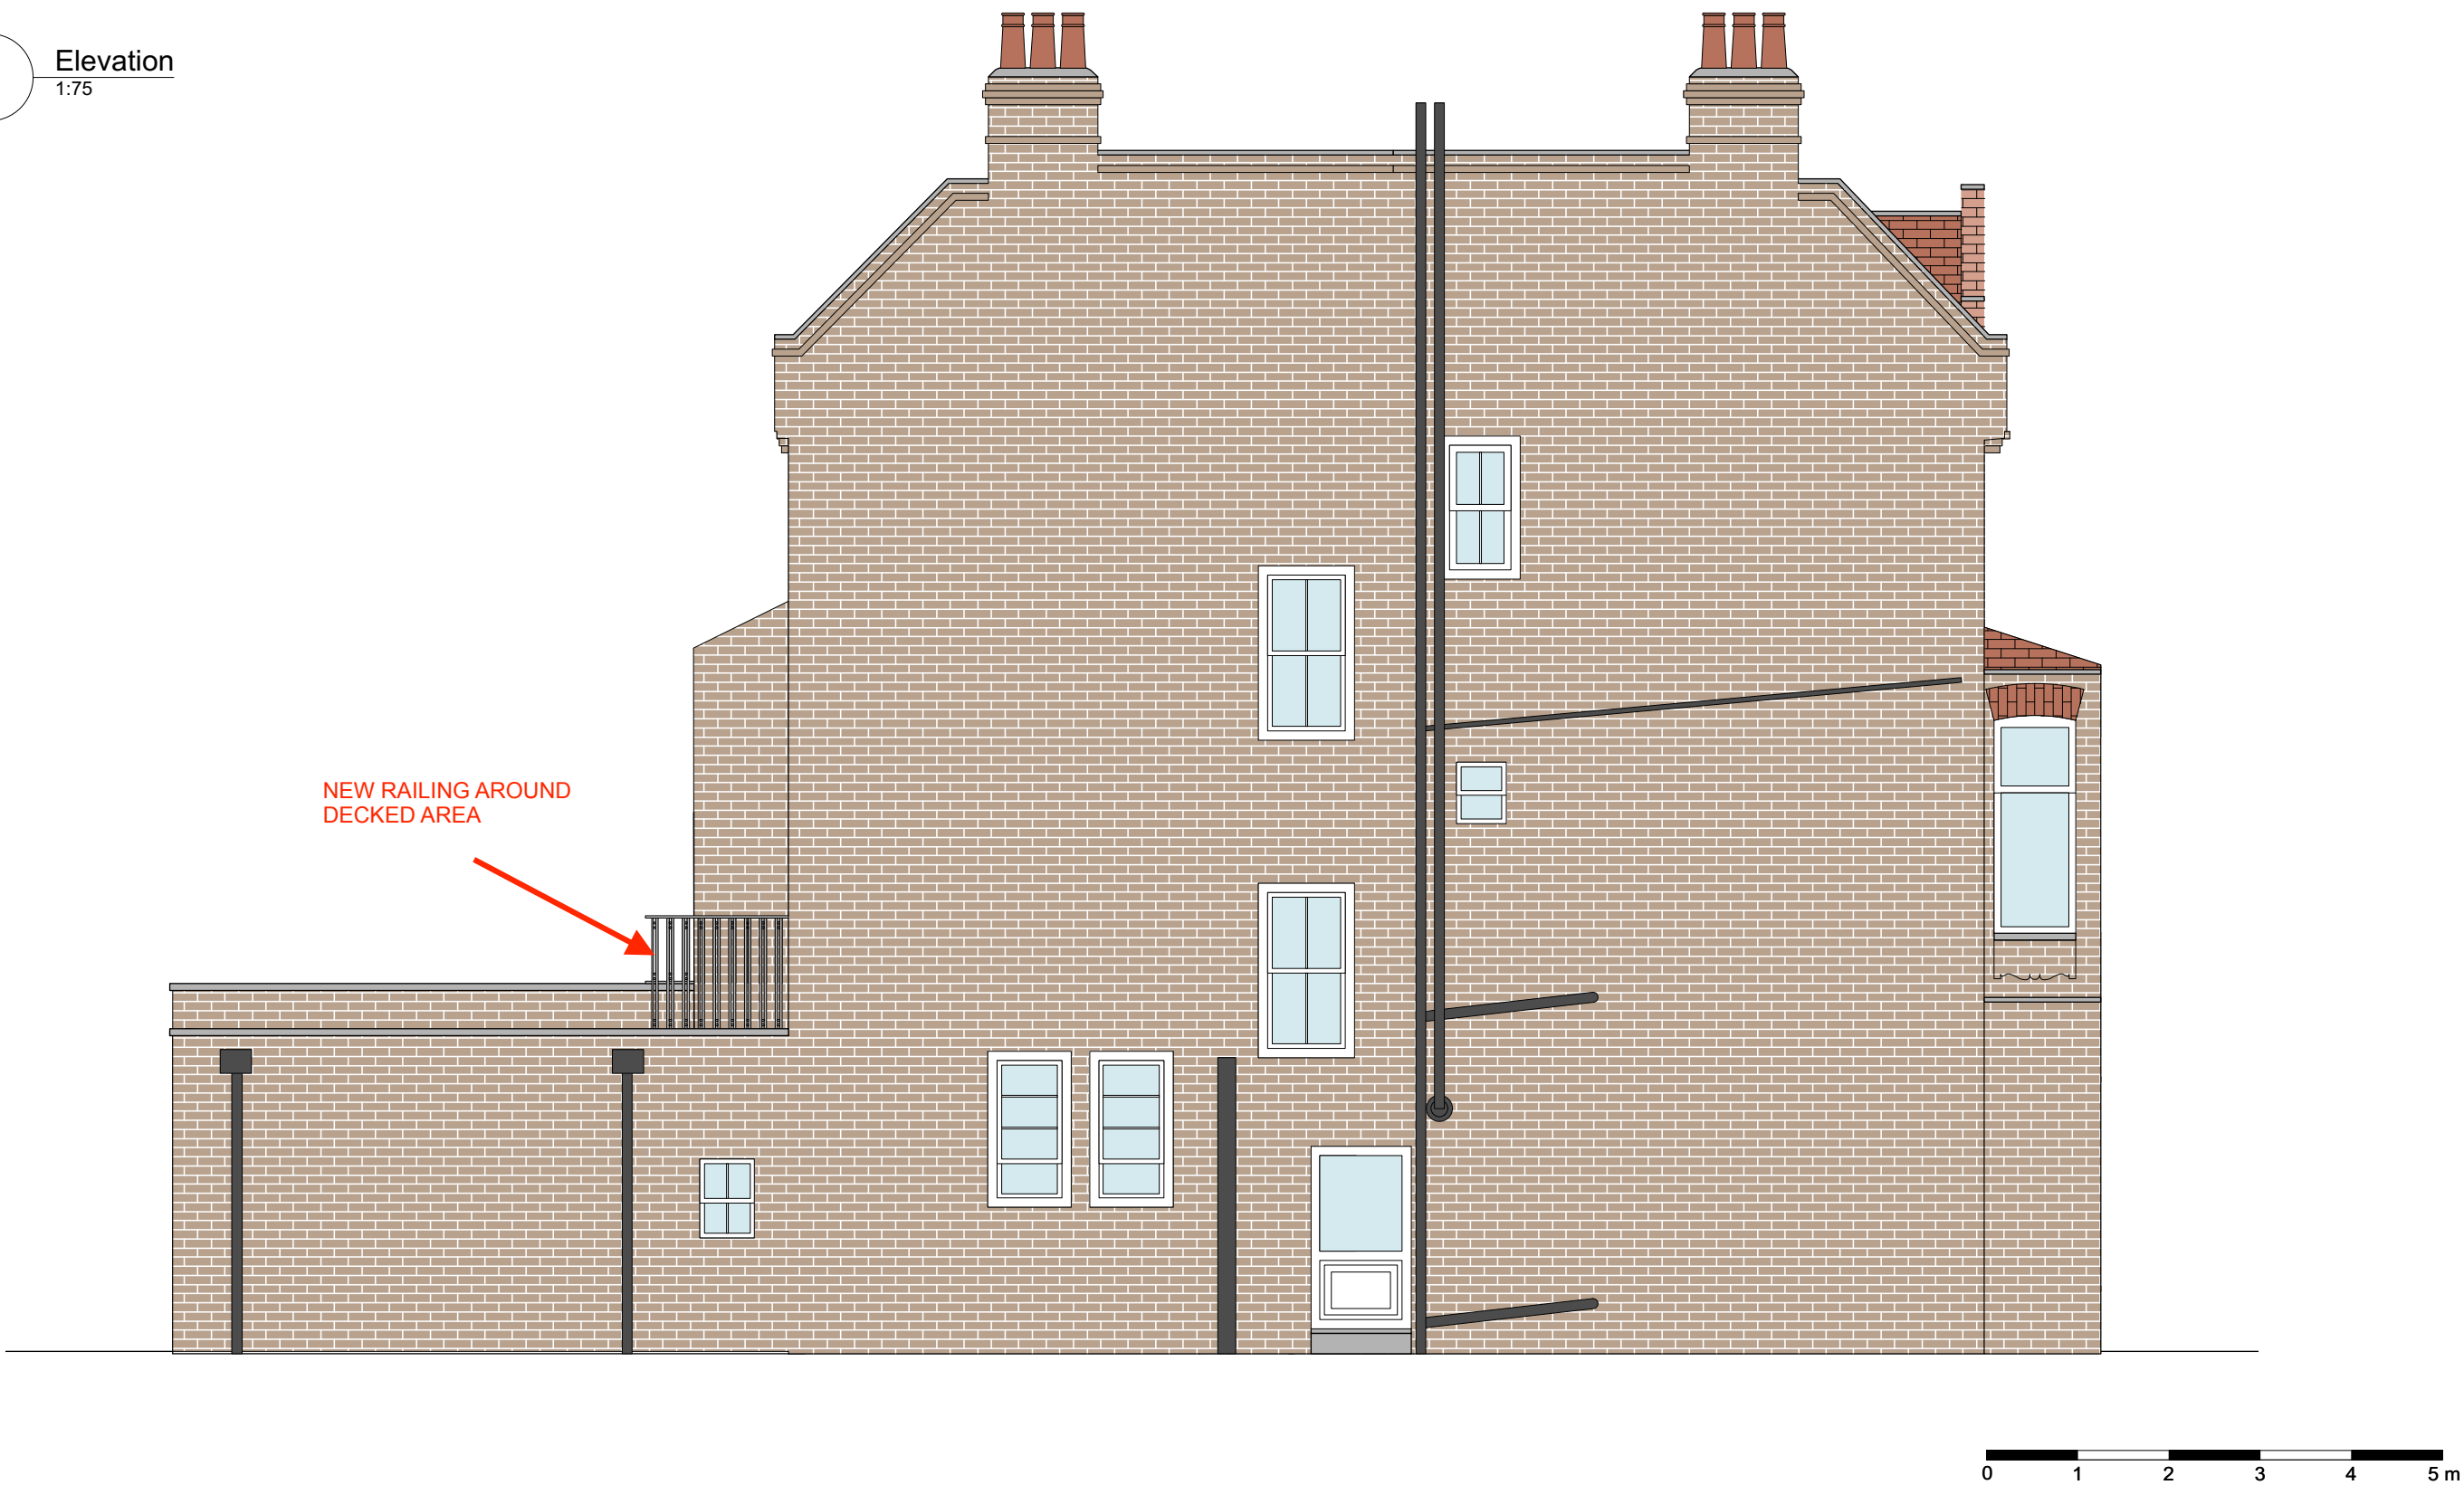

BUSILIS email: charlotte@busilis.co.uk website: www.busilis.co.uk address: 18 Temair House, Roan st SE10 9JX London telephone: +44 (0) 75 99 32 64 65	GENERAL NOTES:	REVISION								CLIENT		DRAWING TITLE	
		No	Description	Date	By	No	Description	Date	By	ESTELLE & GHISLAIN BOURIEZ		PROPOSED LEFT SIDE ELEVATION	
										PROJECT ADDRESS 82 GREENCROFT GARDENS NW6 3JQ LONDON		DRAWING NO B013 - P - EL3	
										DATE 20.10.21		SCALE 1:75 @A3	
												DRAWN CV	


Elevation
1:75

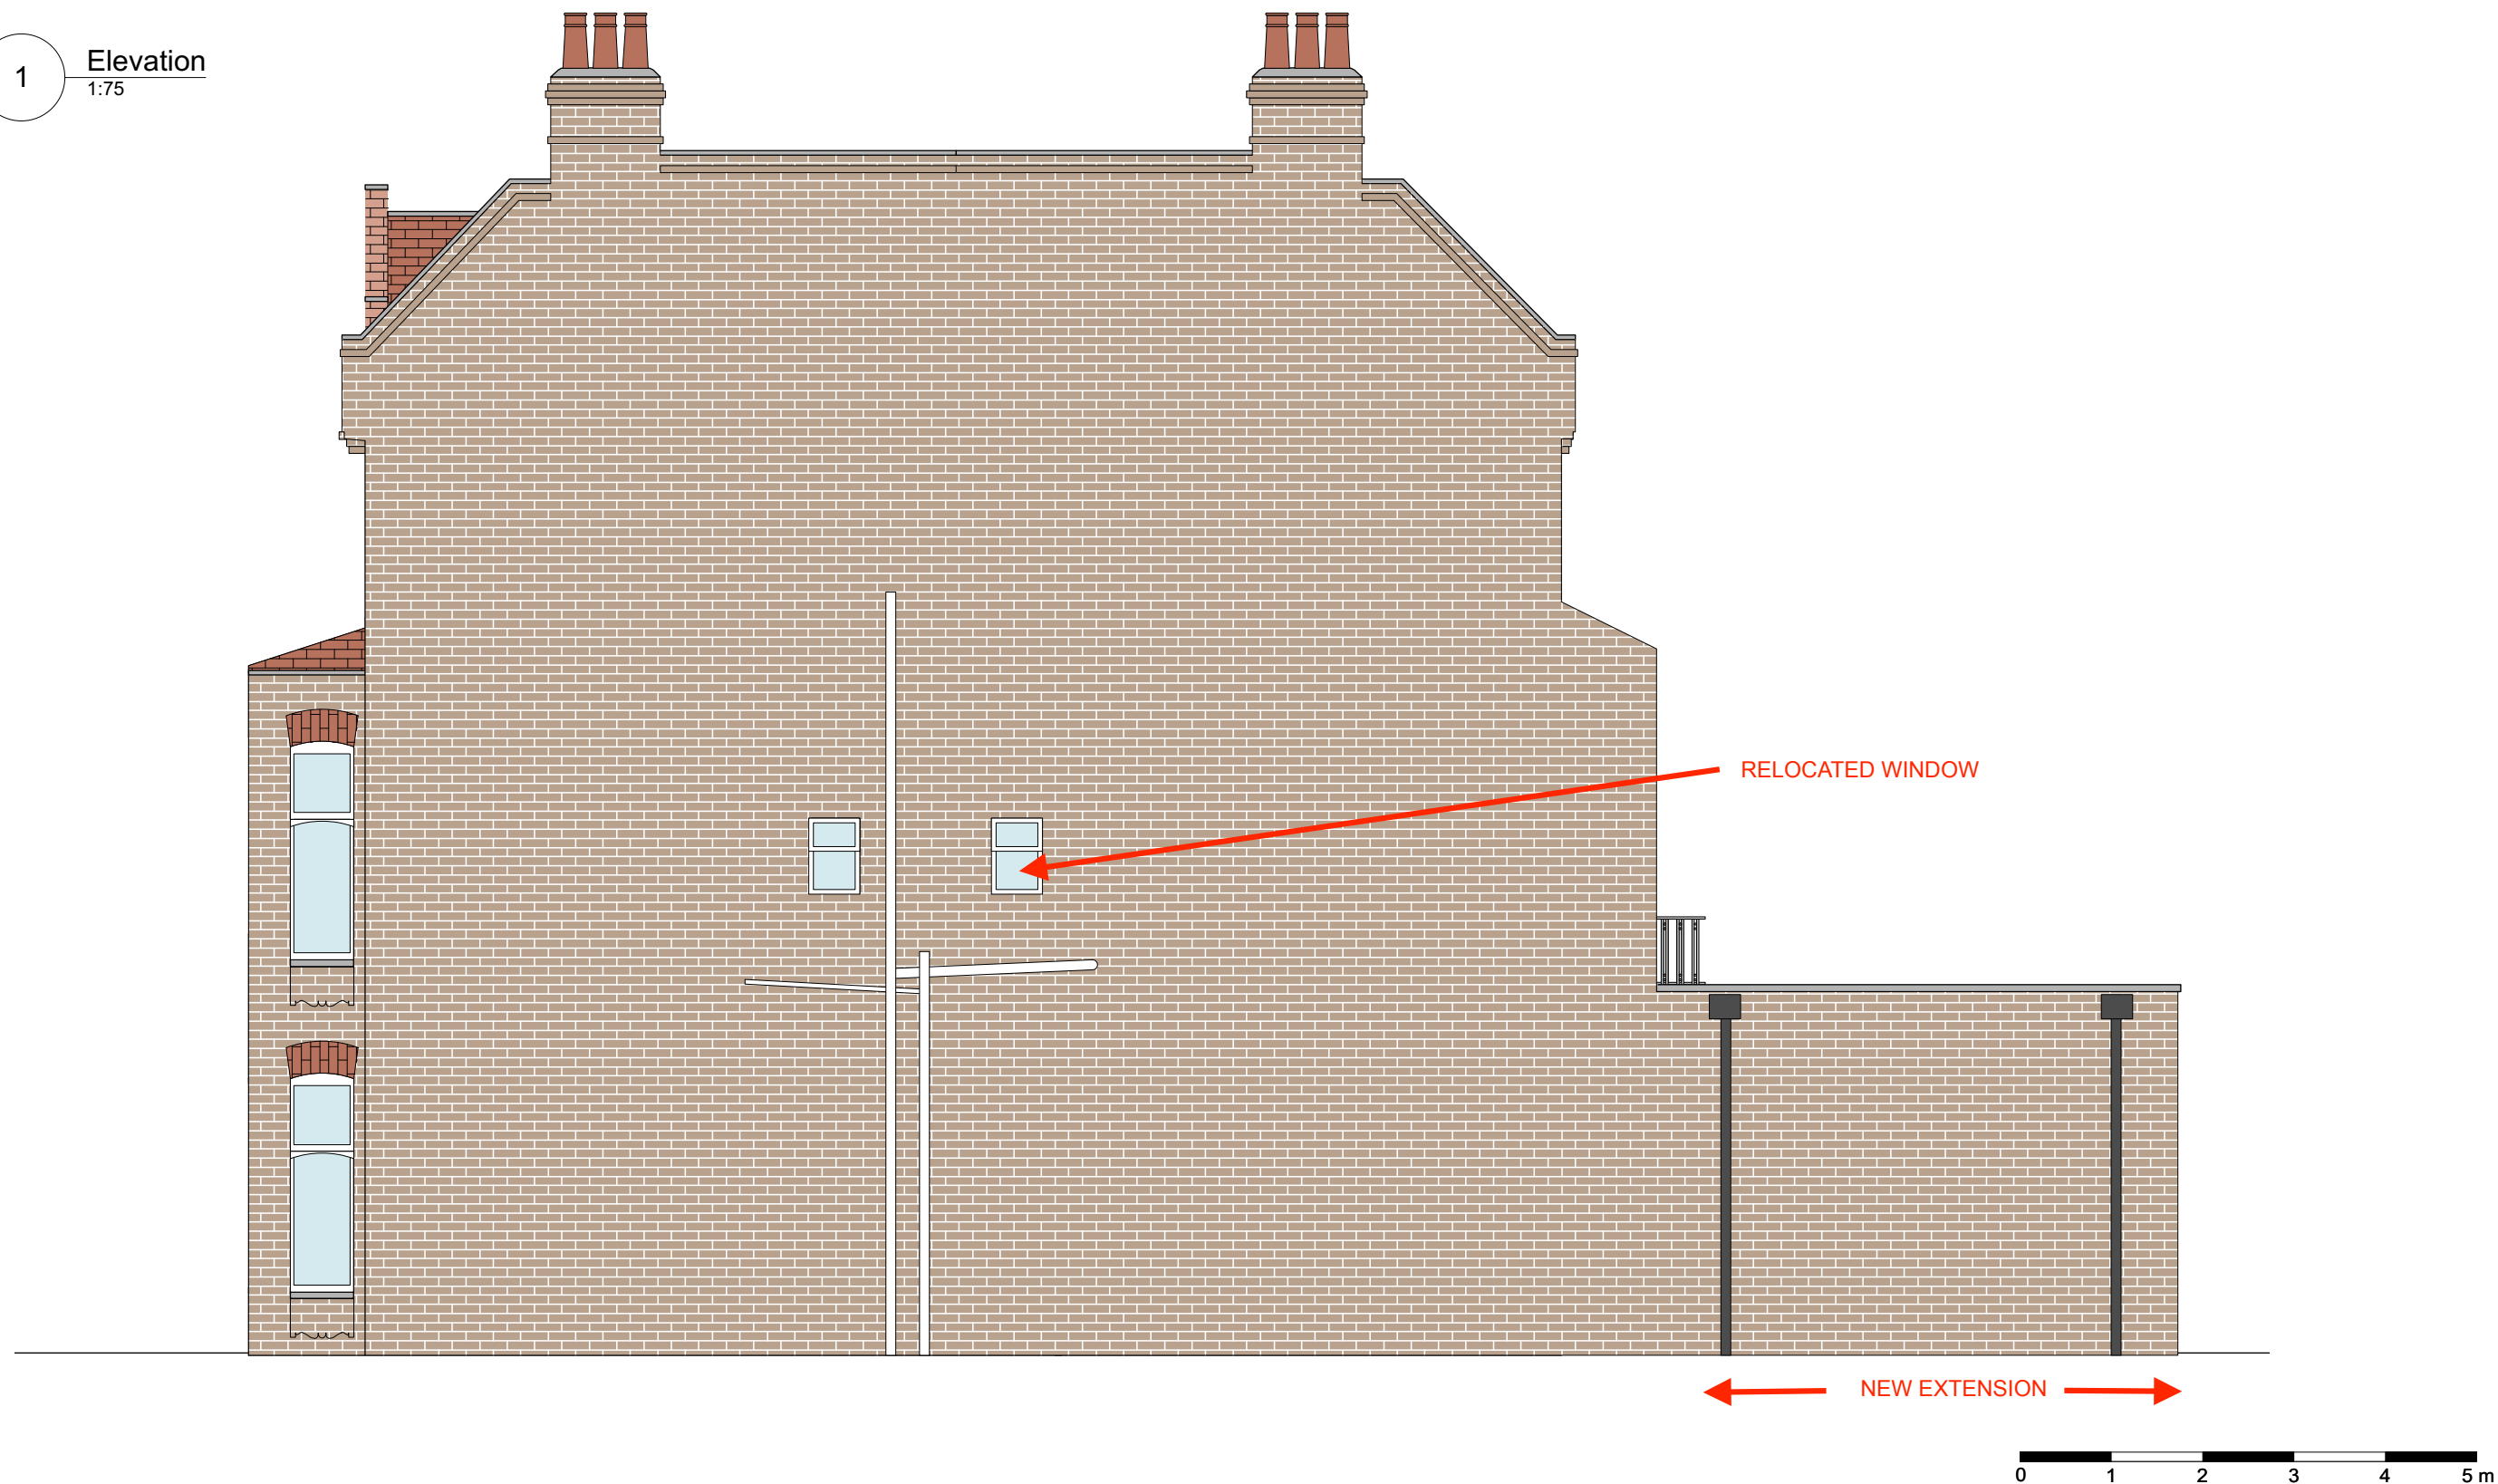

email: charlotte@busilis.co.uk
website: www.busilis.co.uk
address: 18 Temair House, Roan st
SE10 9JX London
telephone: +44 (0) 75 99 32 64 65

GENERAL NOTES:

REVISION								CLIENT ESTELLE & GHISLAIN BOURIEZ	DRAWING TITLE PROPOSED RIGHT SIDE ELEVATION	
No	Description	Date	By	No	Description	Date	By		PROJECT ADDRESS 82 GREENCROFT GARDENS NW6 3JQ LONDON	DRAWING NO B013 - E - EL4
										DATE 14.06.21

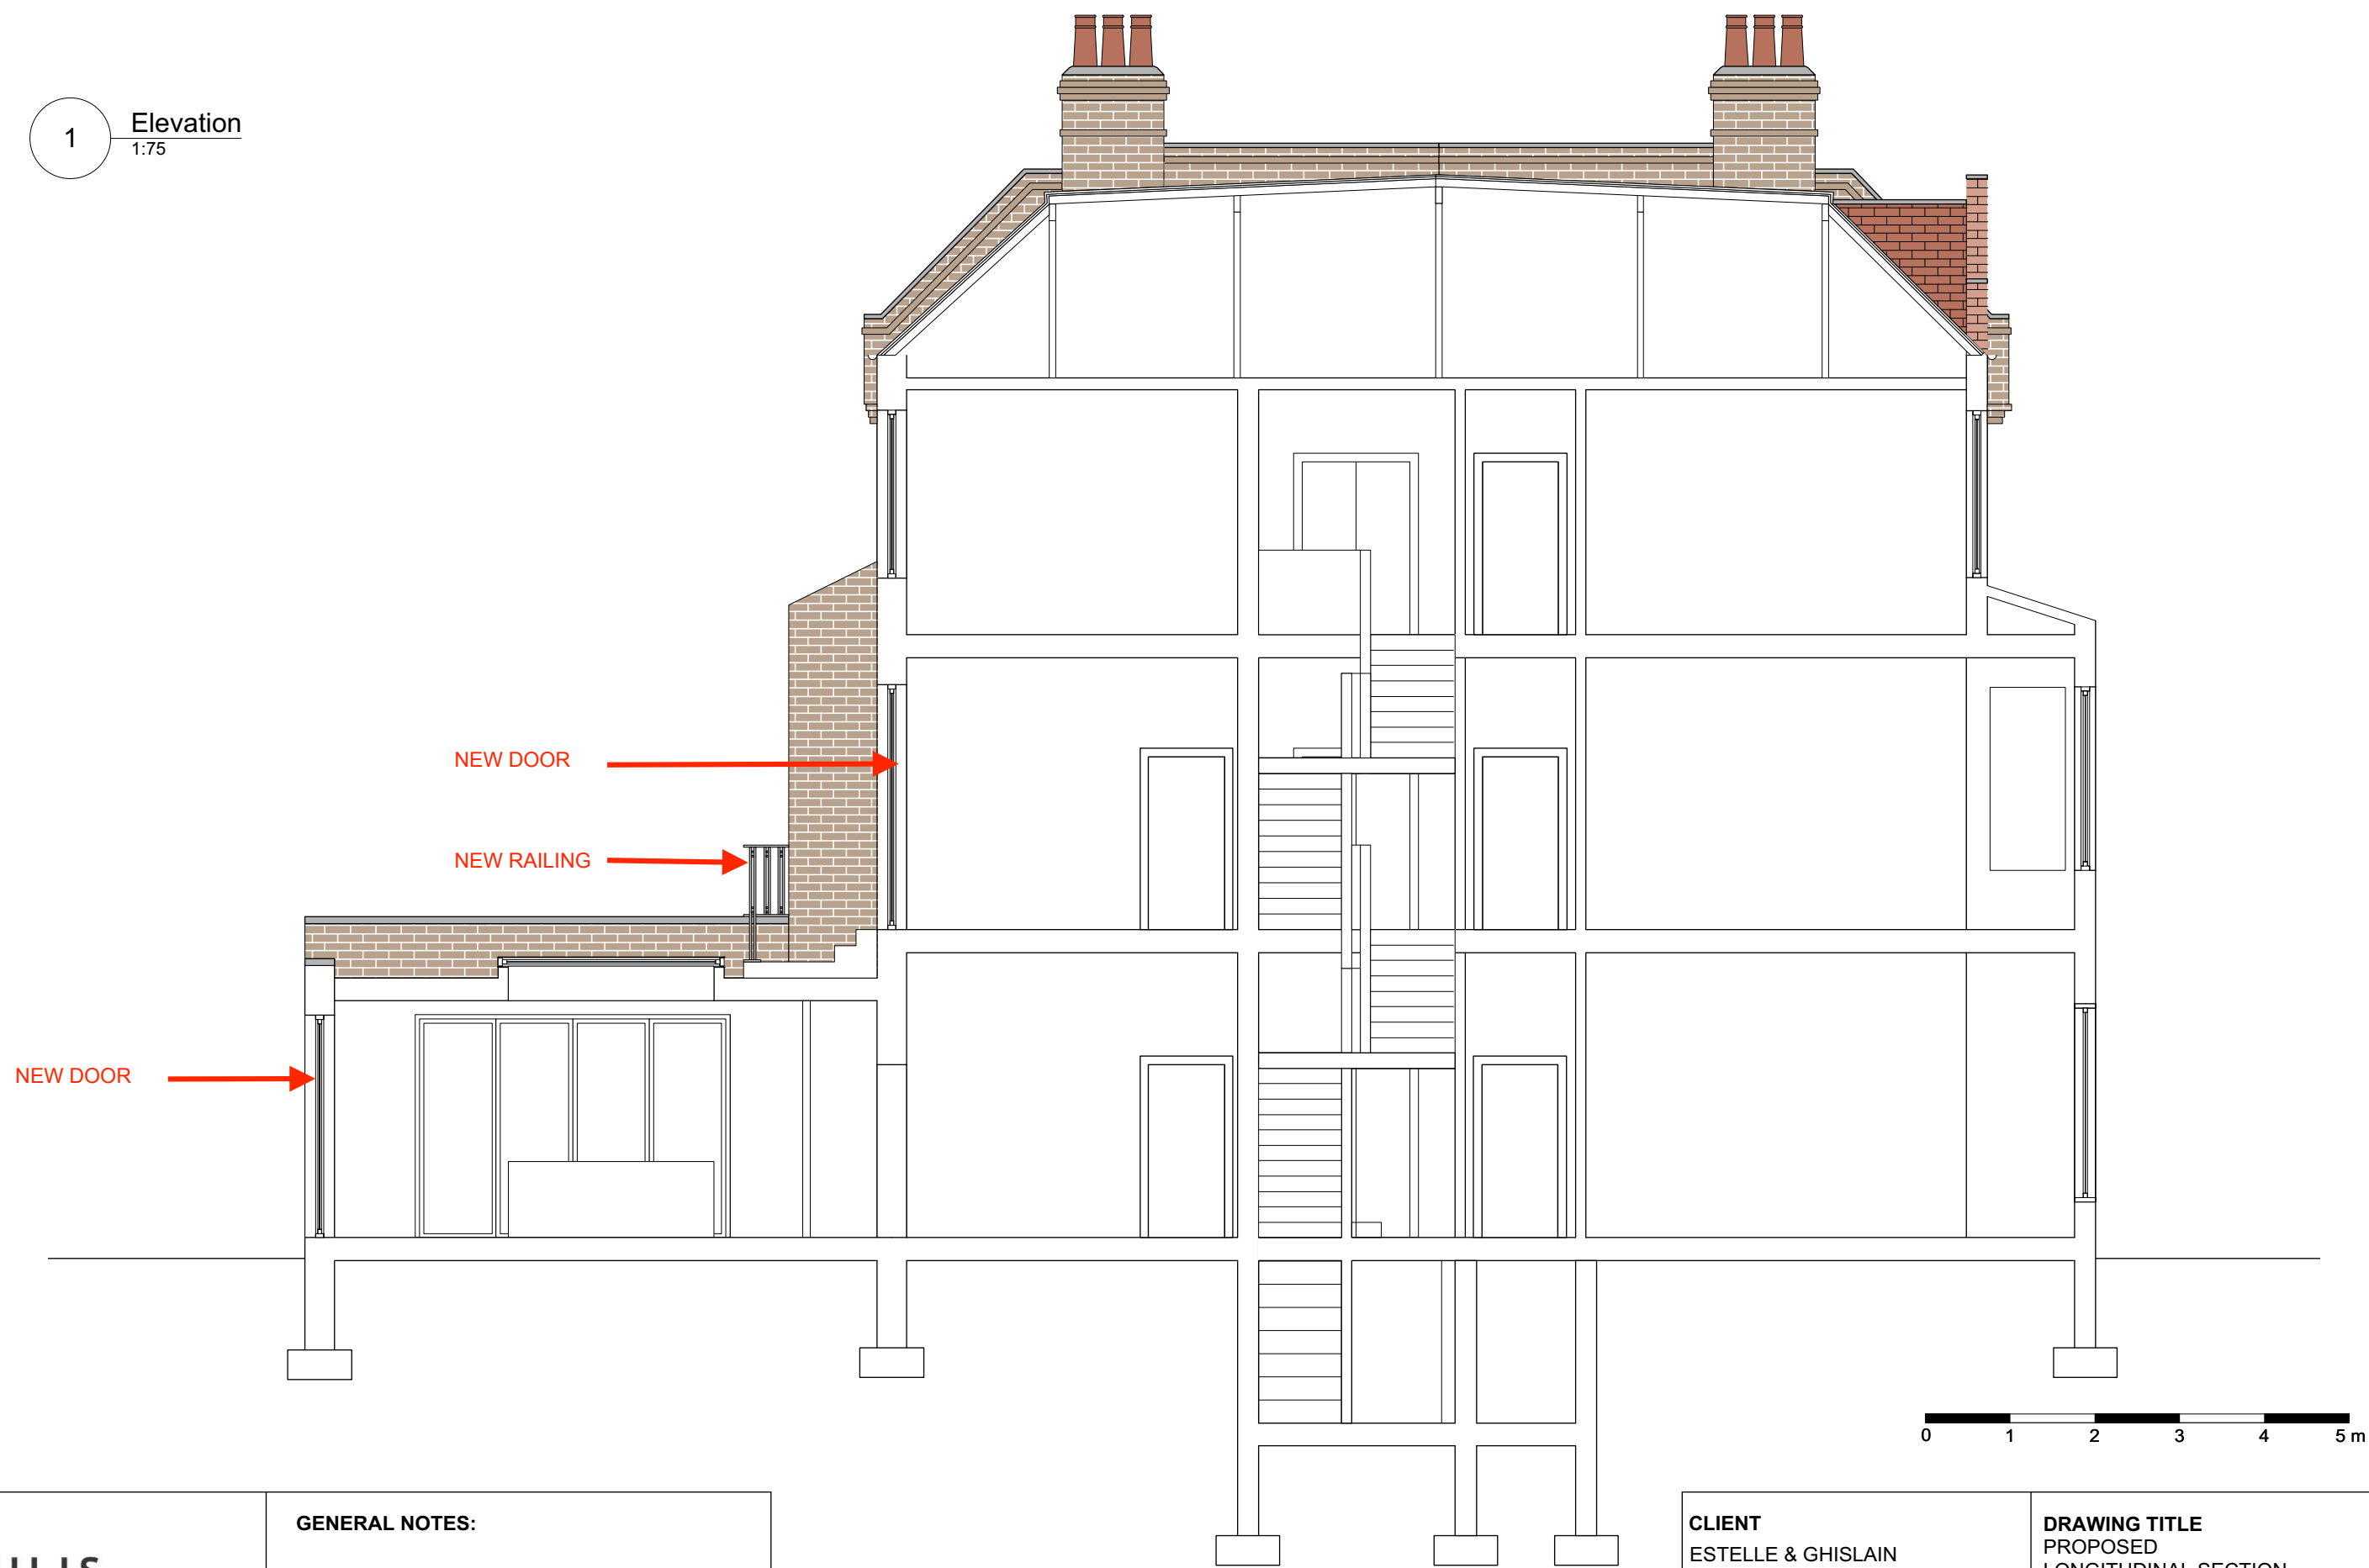


BUSILIS

email: charlotte@busilis.co.uk
website: www.busilis.co.uk
address: 18 Temair House, Roan st
SE10 9JX London
telephone: +44 (0) 75 99 32 64 65

GENERAL NOTES:

REVISION							
No	Description	Date	By	No	Description	Date	By

CLIENT ESTELLE & GHISLAIN BOURIEZ	DRAWING TITLE PROPOSED LONGITUDINAL SECTION	
PROJECT ADDRESS 82 GREENCROFT GARDENS NW6 3JQ LONDON	DRAWING NO B013 - P - S1	
DATE 20.10.21	SCALE 1:75 @A3	DRAWN CV

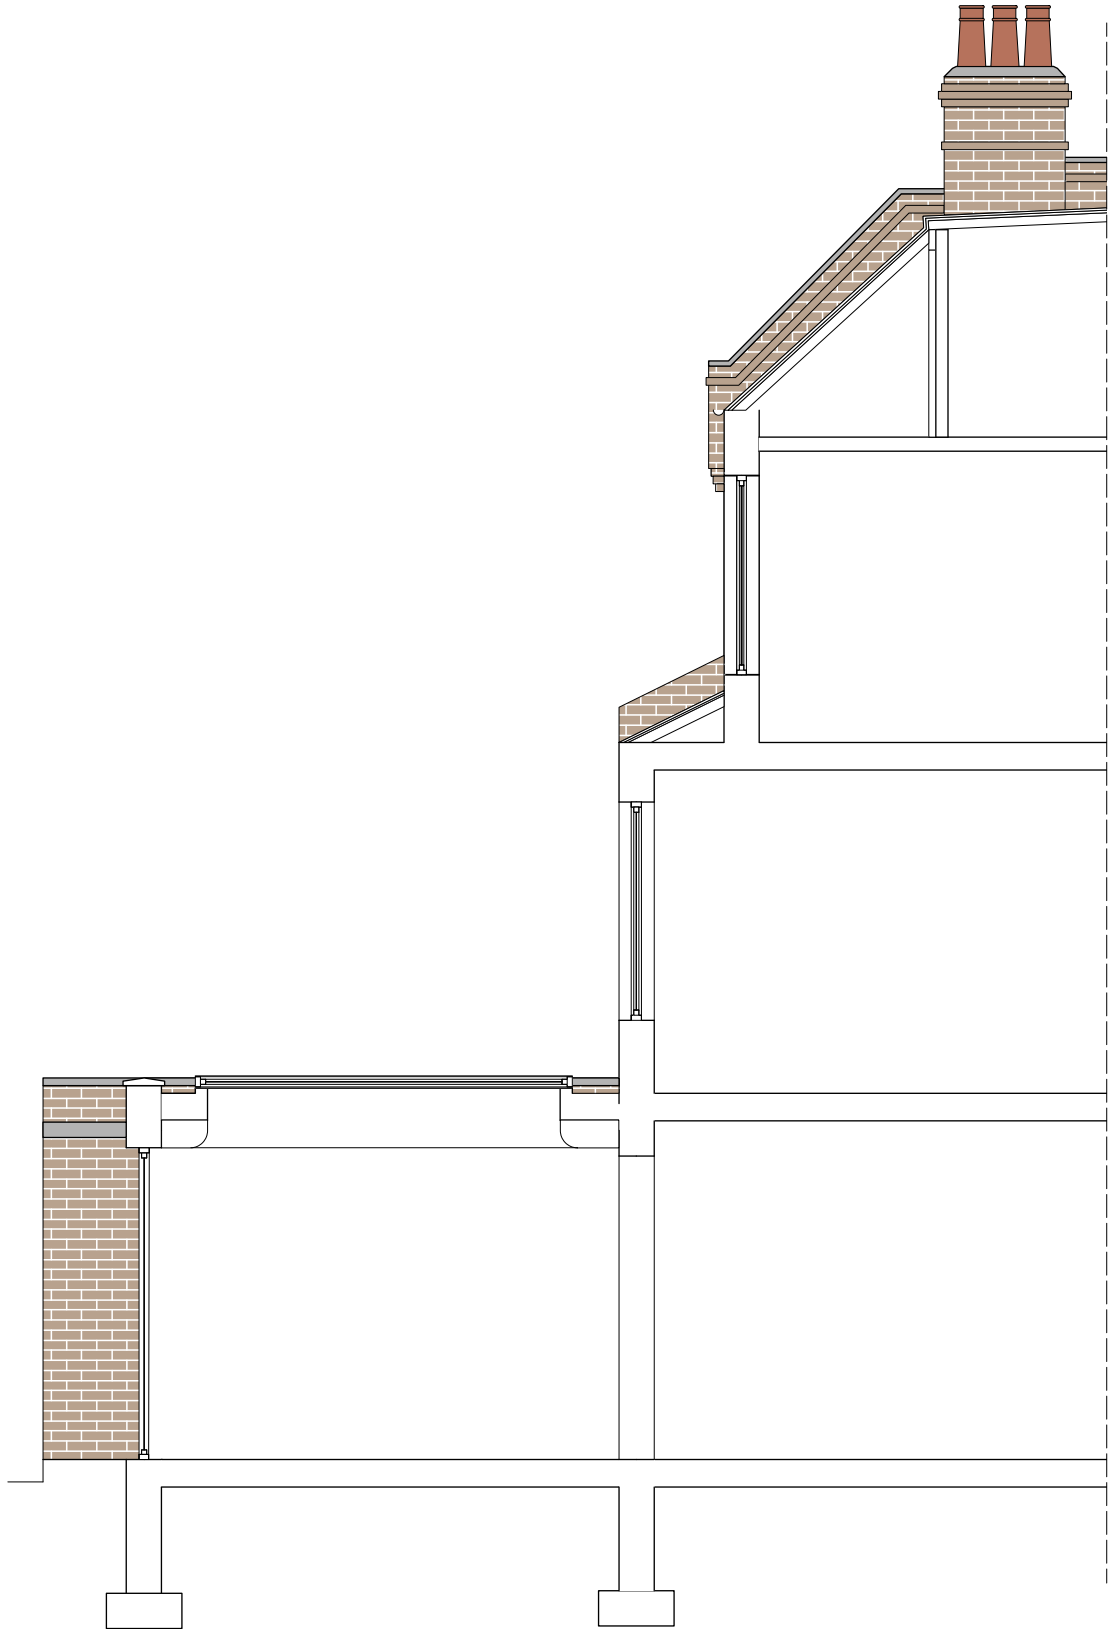

BUSILIS email: charlotte@busilis.co.uk website: www.busilis.co.uk address: 18 Temair House, Roan st SE10 9JX London telephone: +44 (0) 75 99 32 64 65	GENERAL NOTES:									CLIENT ESTELLE & GHISLAIN BOURIEZ	DRAWING TITLE PROPOSED EXTENSION SECTION
		REVISION								PROJECT ADDRESS 82 GREENCROFT GARDENS NW6 3JQ LONDON	DRAWING NO B013 - P - S2
		No	Description	Date	By	No	Description	Date	By		
								DATE 20.10.21	SCALE 1:75 @A3	DRAWN CV	