



Ground Floor Plan

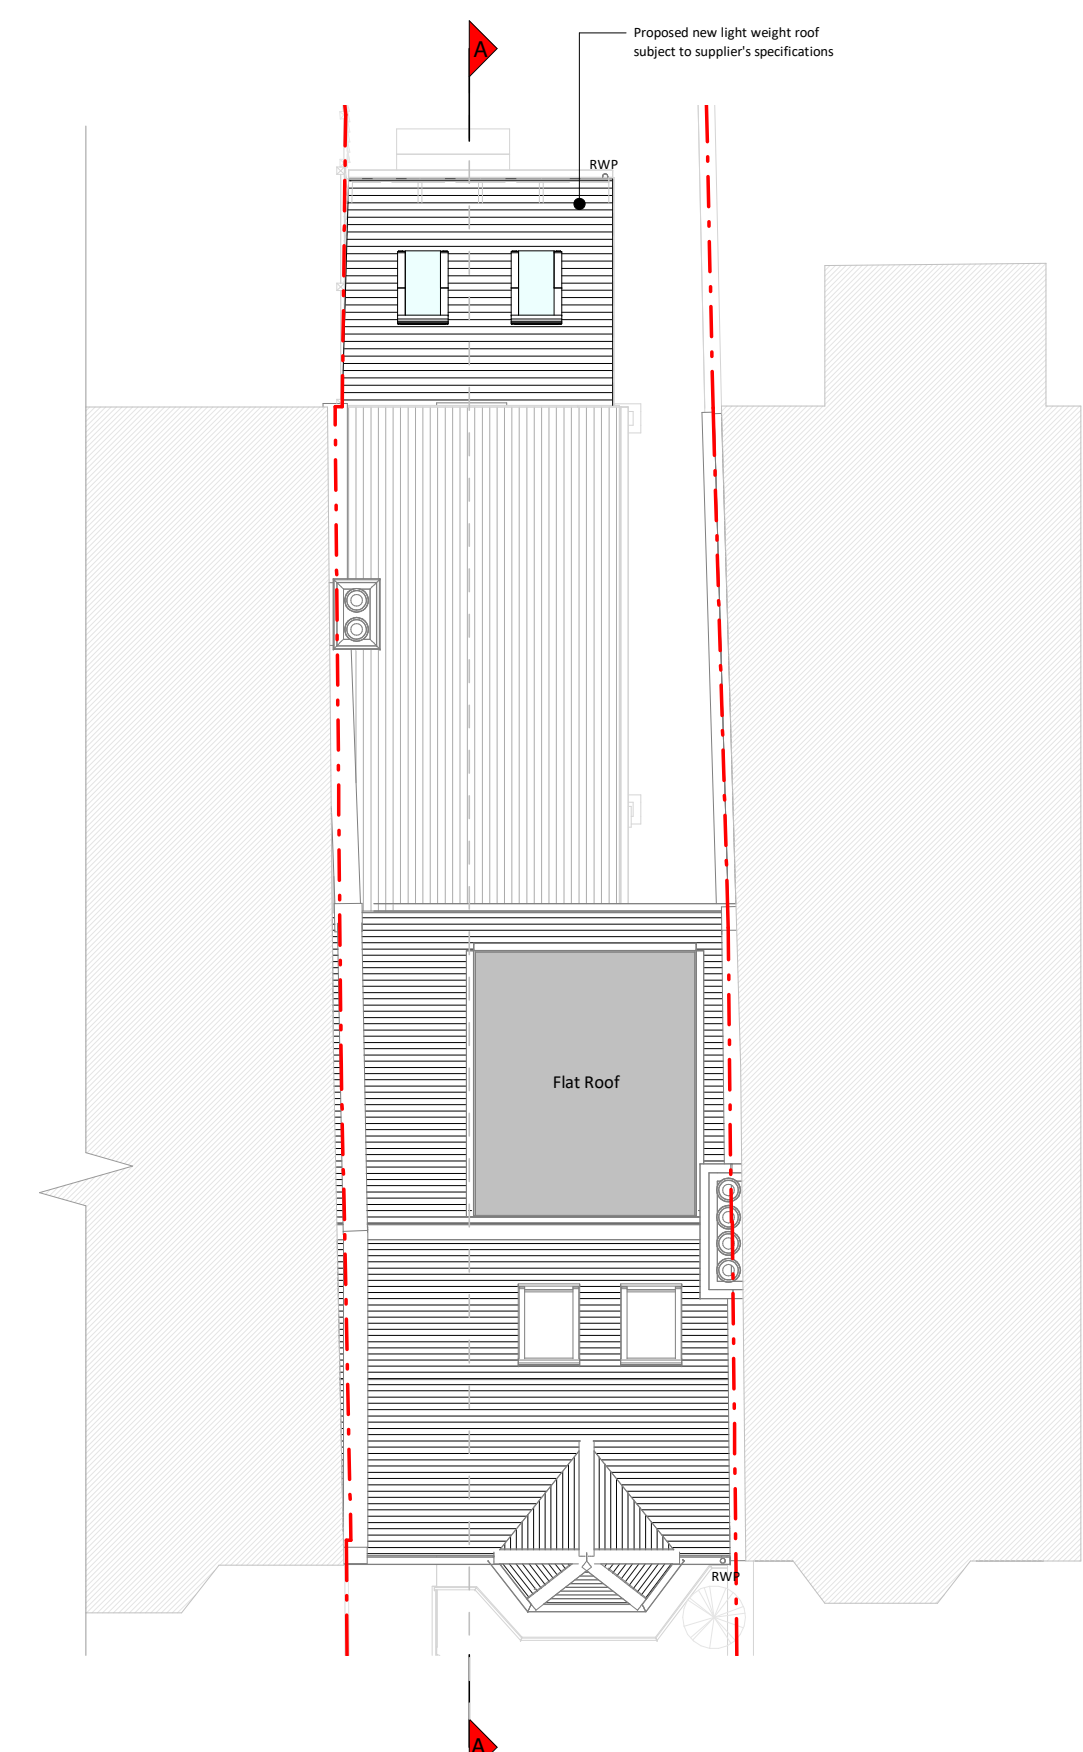

Roof Plan

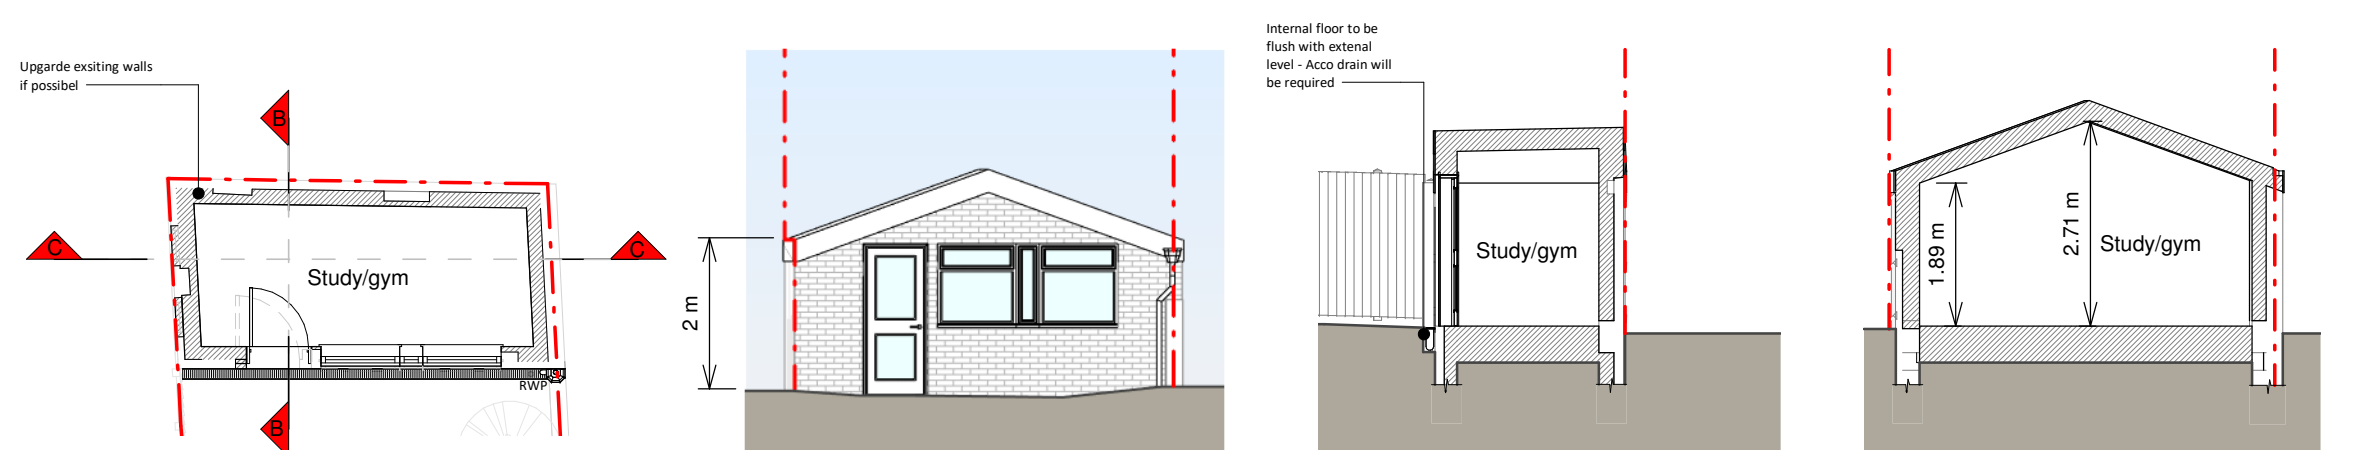

Outbuilding - Ground Floor Plan


Front Elevation

Section B - B

Section C - C



Front Elevation

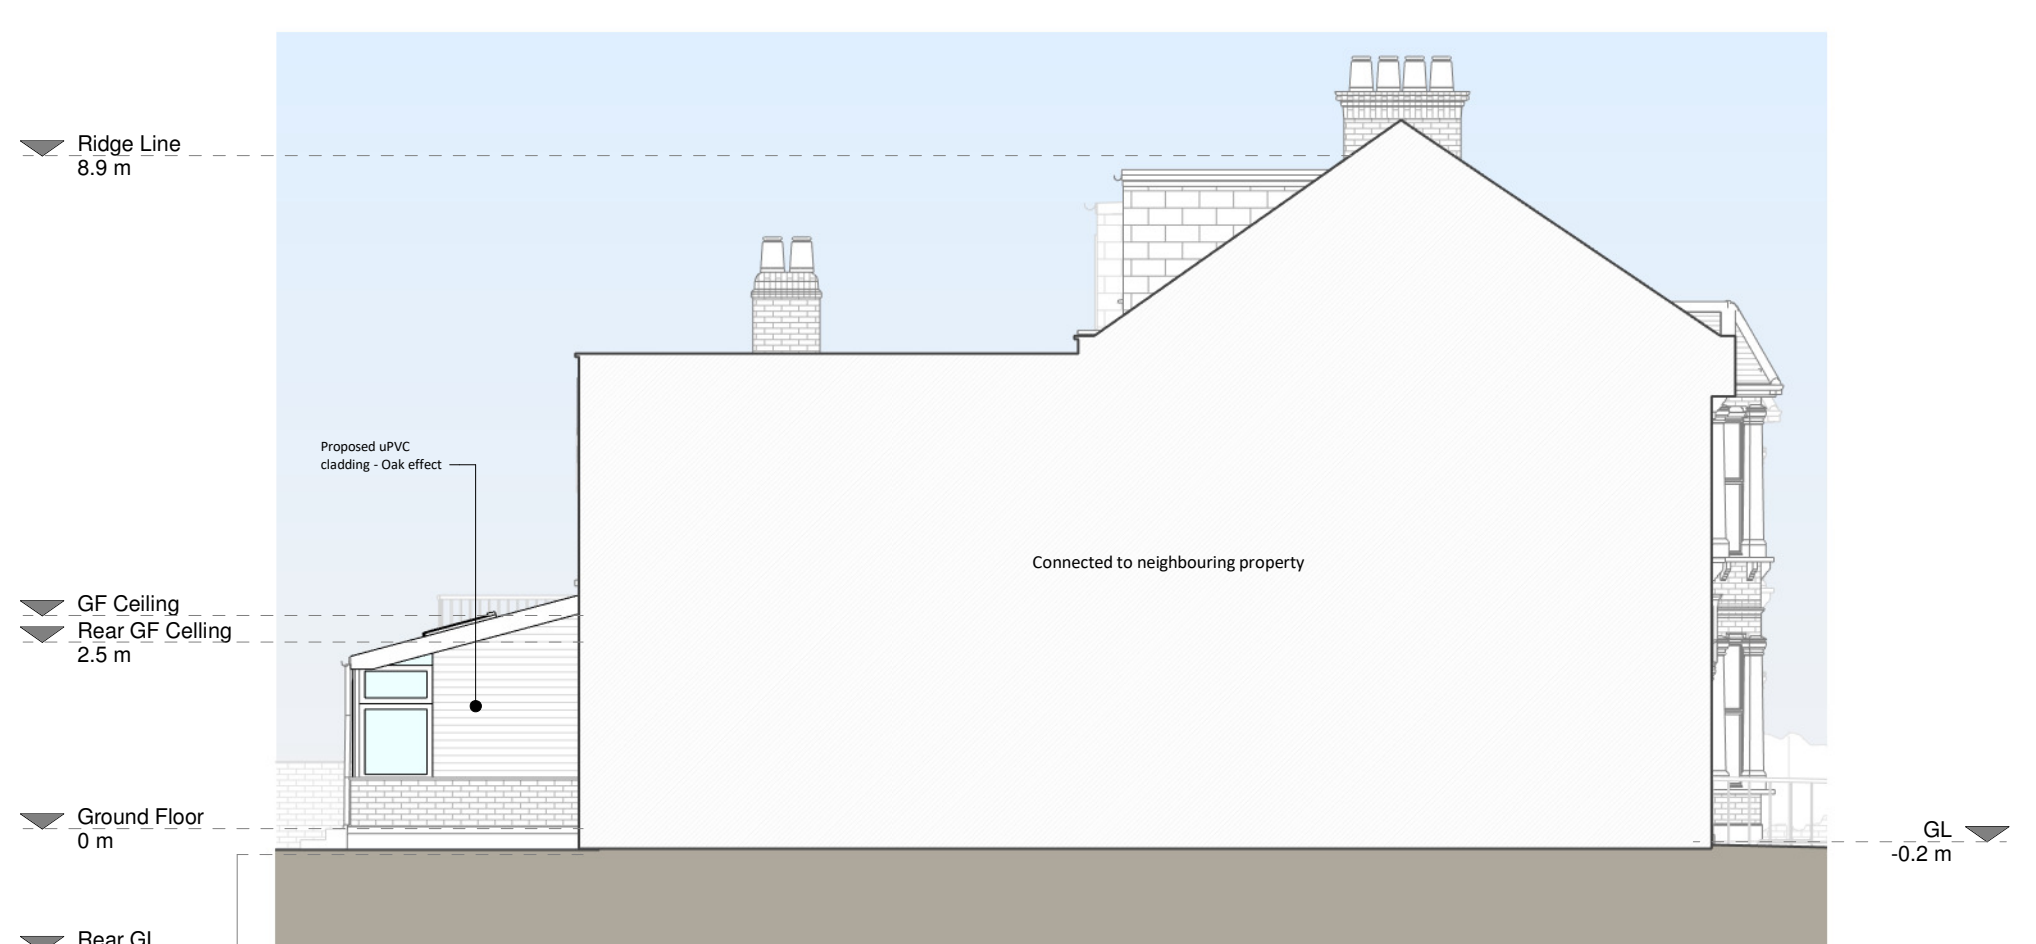


Left Side Elevation




Rear Elevation



Right Side Elevation

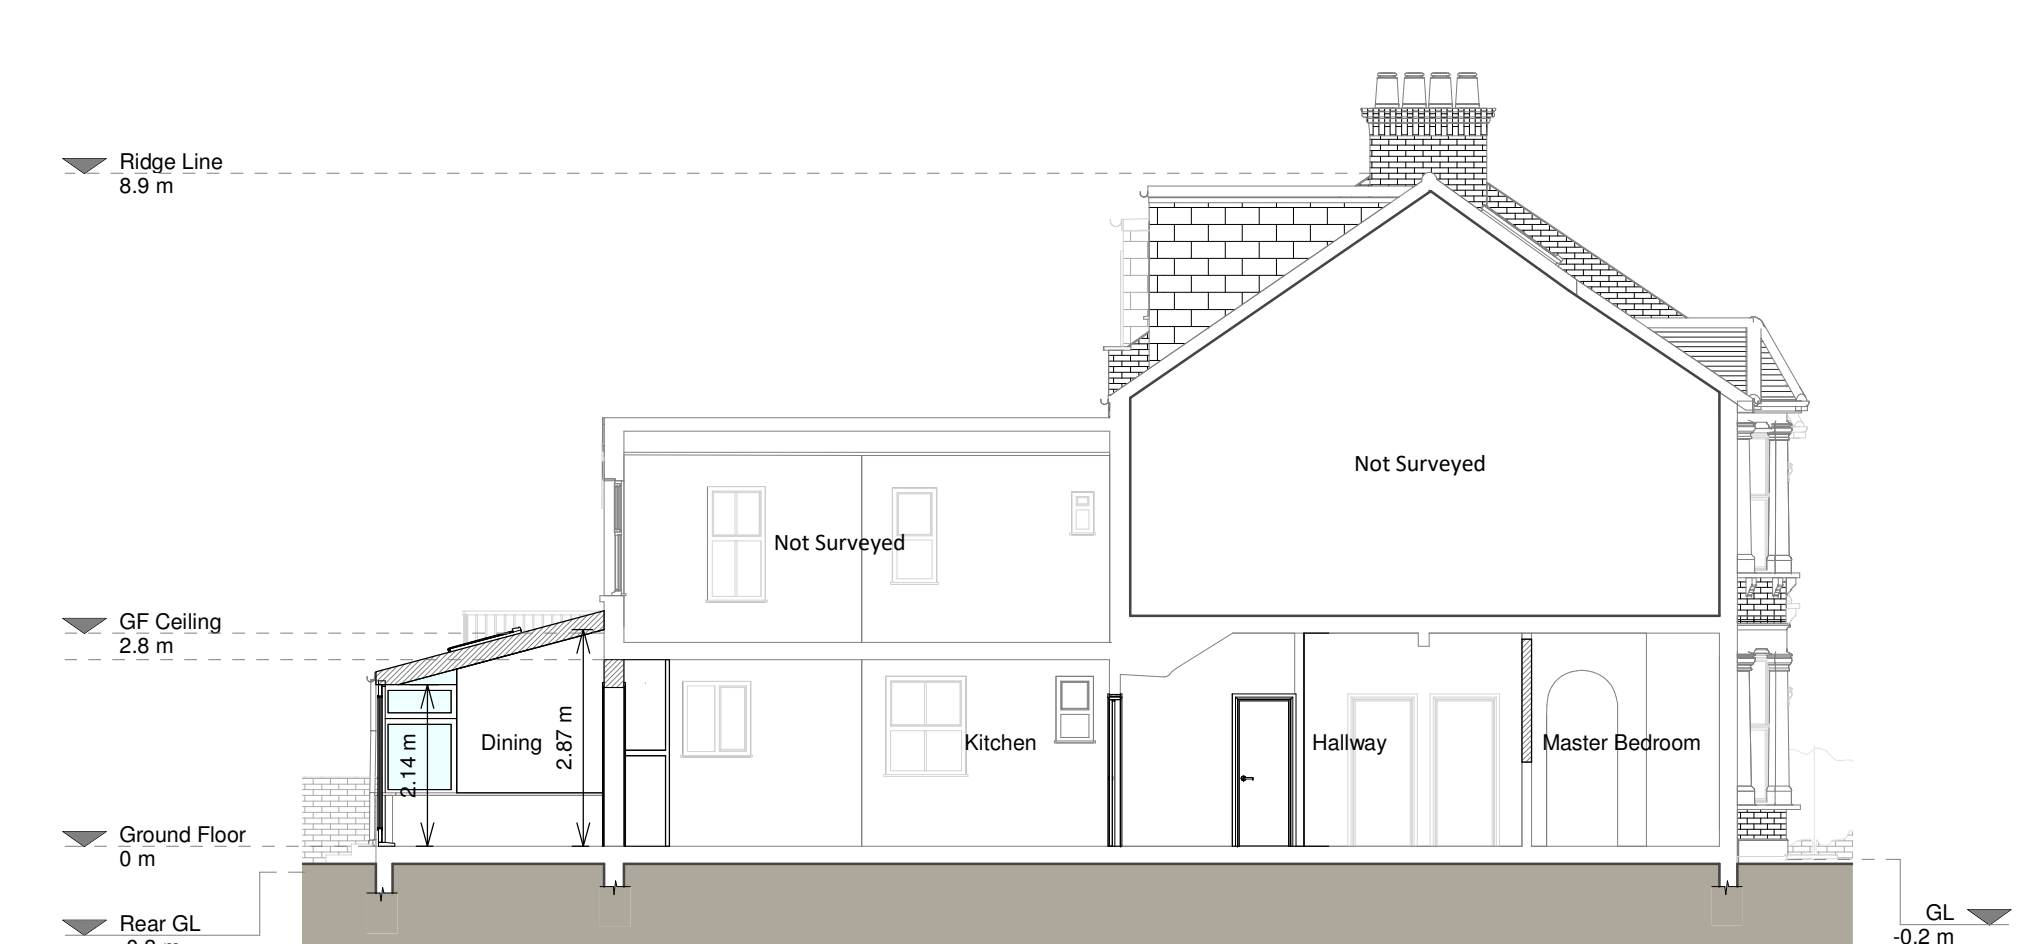

Section A - A

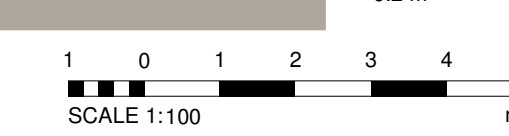

Copyright in the design and the drawings is the property of RESI. Reproduction in whole or in part is forbidden without written permission of RESI. This document must be read in conjunction with all other relevant information and drawings.

RESI accepts no liability for any expenses, loss or damage of whatsoever nature and however arising from any variation which has not been referred to them and their approval is required.

Drawn to actual scale. For planning purposes only. All dimensions to be cross checked on site prior to construction and completion of works. Any discrepancies to be reported to RESI immediately.

NOTES

MATERIALS:
Proposed Materials:
Brickwork / Walls - uPVC Oak color cladding
Pitched roof - Slate roof
Windows - White uPVC to match existing
Doors - White uPVC to match existing
RWP's / Gutters / Fascia's - White to match existing conservatory

Revision

Rev	Notes	Date
A	Planning Issue	24/12/2021

RESI
Grow your home

CONTACT
www.resi.co.uk
hello@resi.co.uk

KEY

- Existing walls
- Proposed walls
- Proposed furniture
- Proposed staircase
- Proposed rooflight
- Boundary line
- Proposed beam
- Proposed drainage
- Existing removed
- 1.5m head height
- 3.8m head height

JOB TITLE
Proposed new roof to existing conservatory, new roof design to outbuilding and all associated works at ground floor flat at 34 Sumatra Road

STATUS
Planning Drawings

DRAWING TITLE
Proposed Drawings

CLIENT
Hannah Smith

SCALE
1 : 100 at A1

DRAWN
AR

CHECKED
RA

DATE
DEC 2021

DRAWING NO. 8119264 - 3000

A