


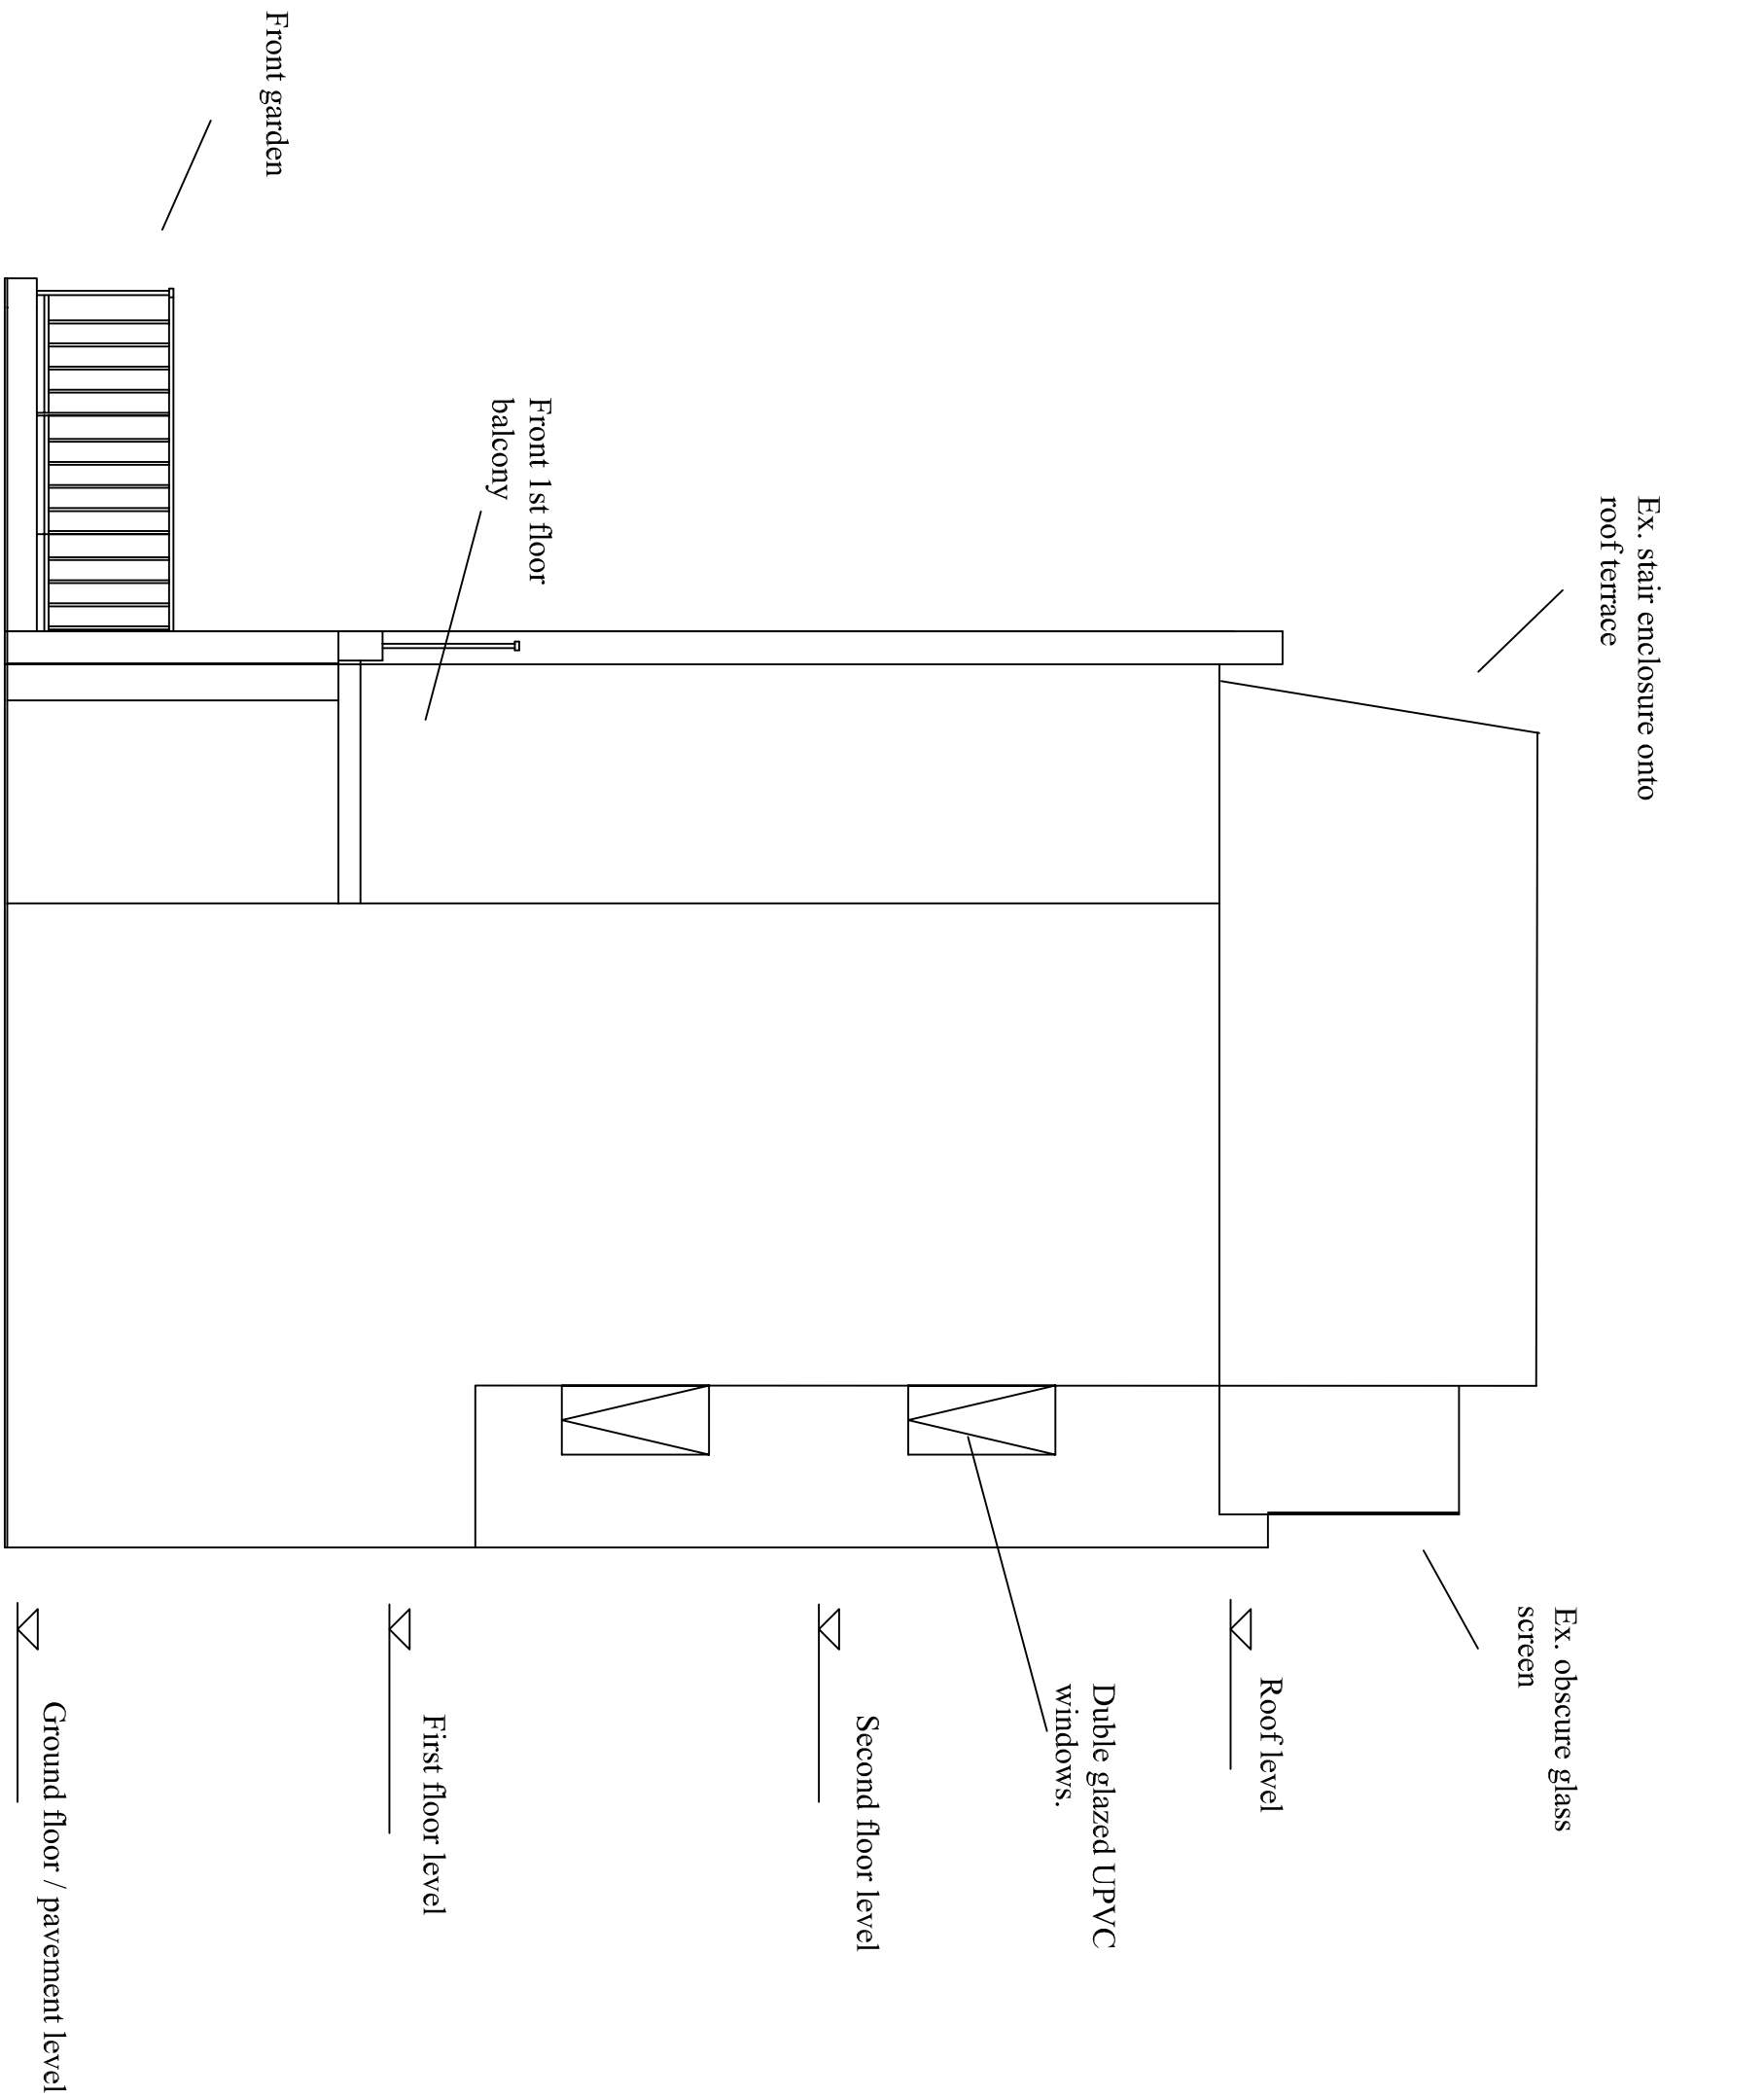


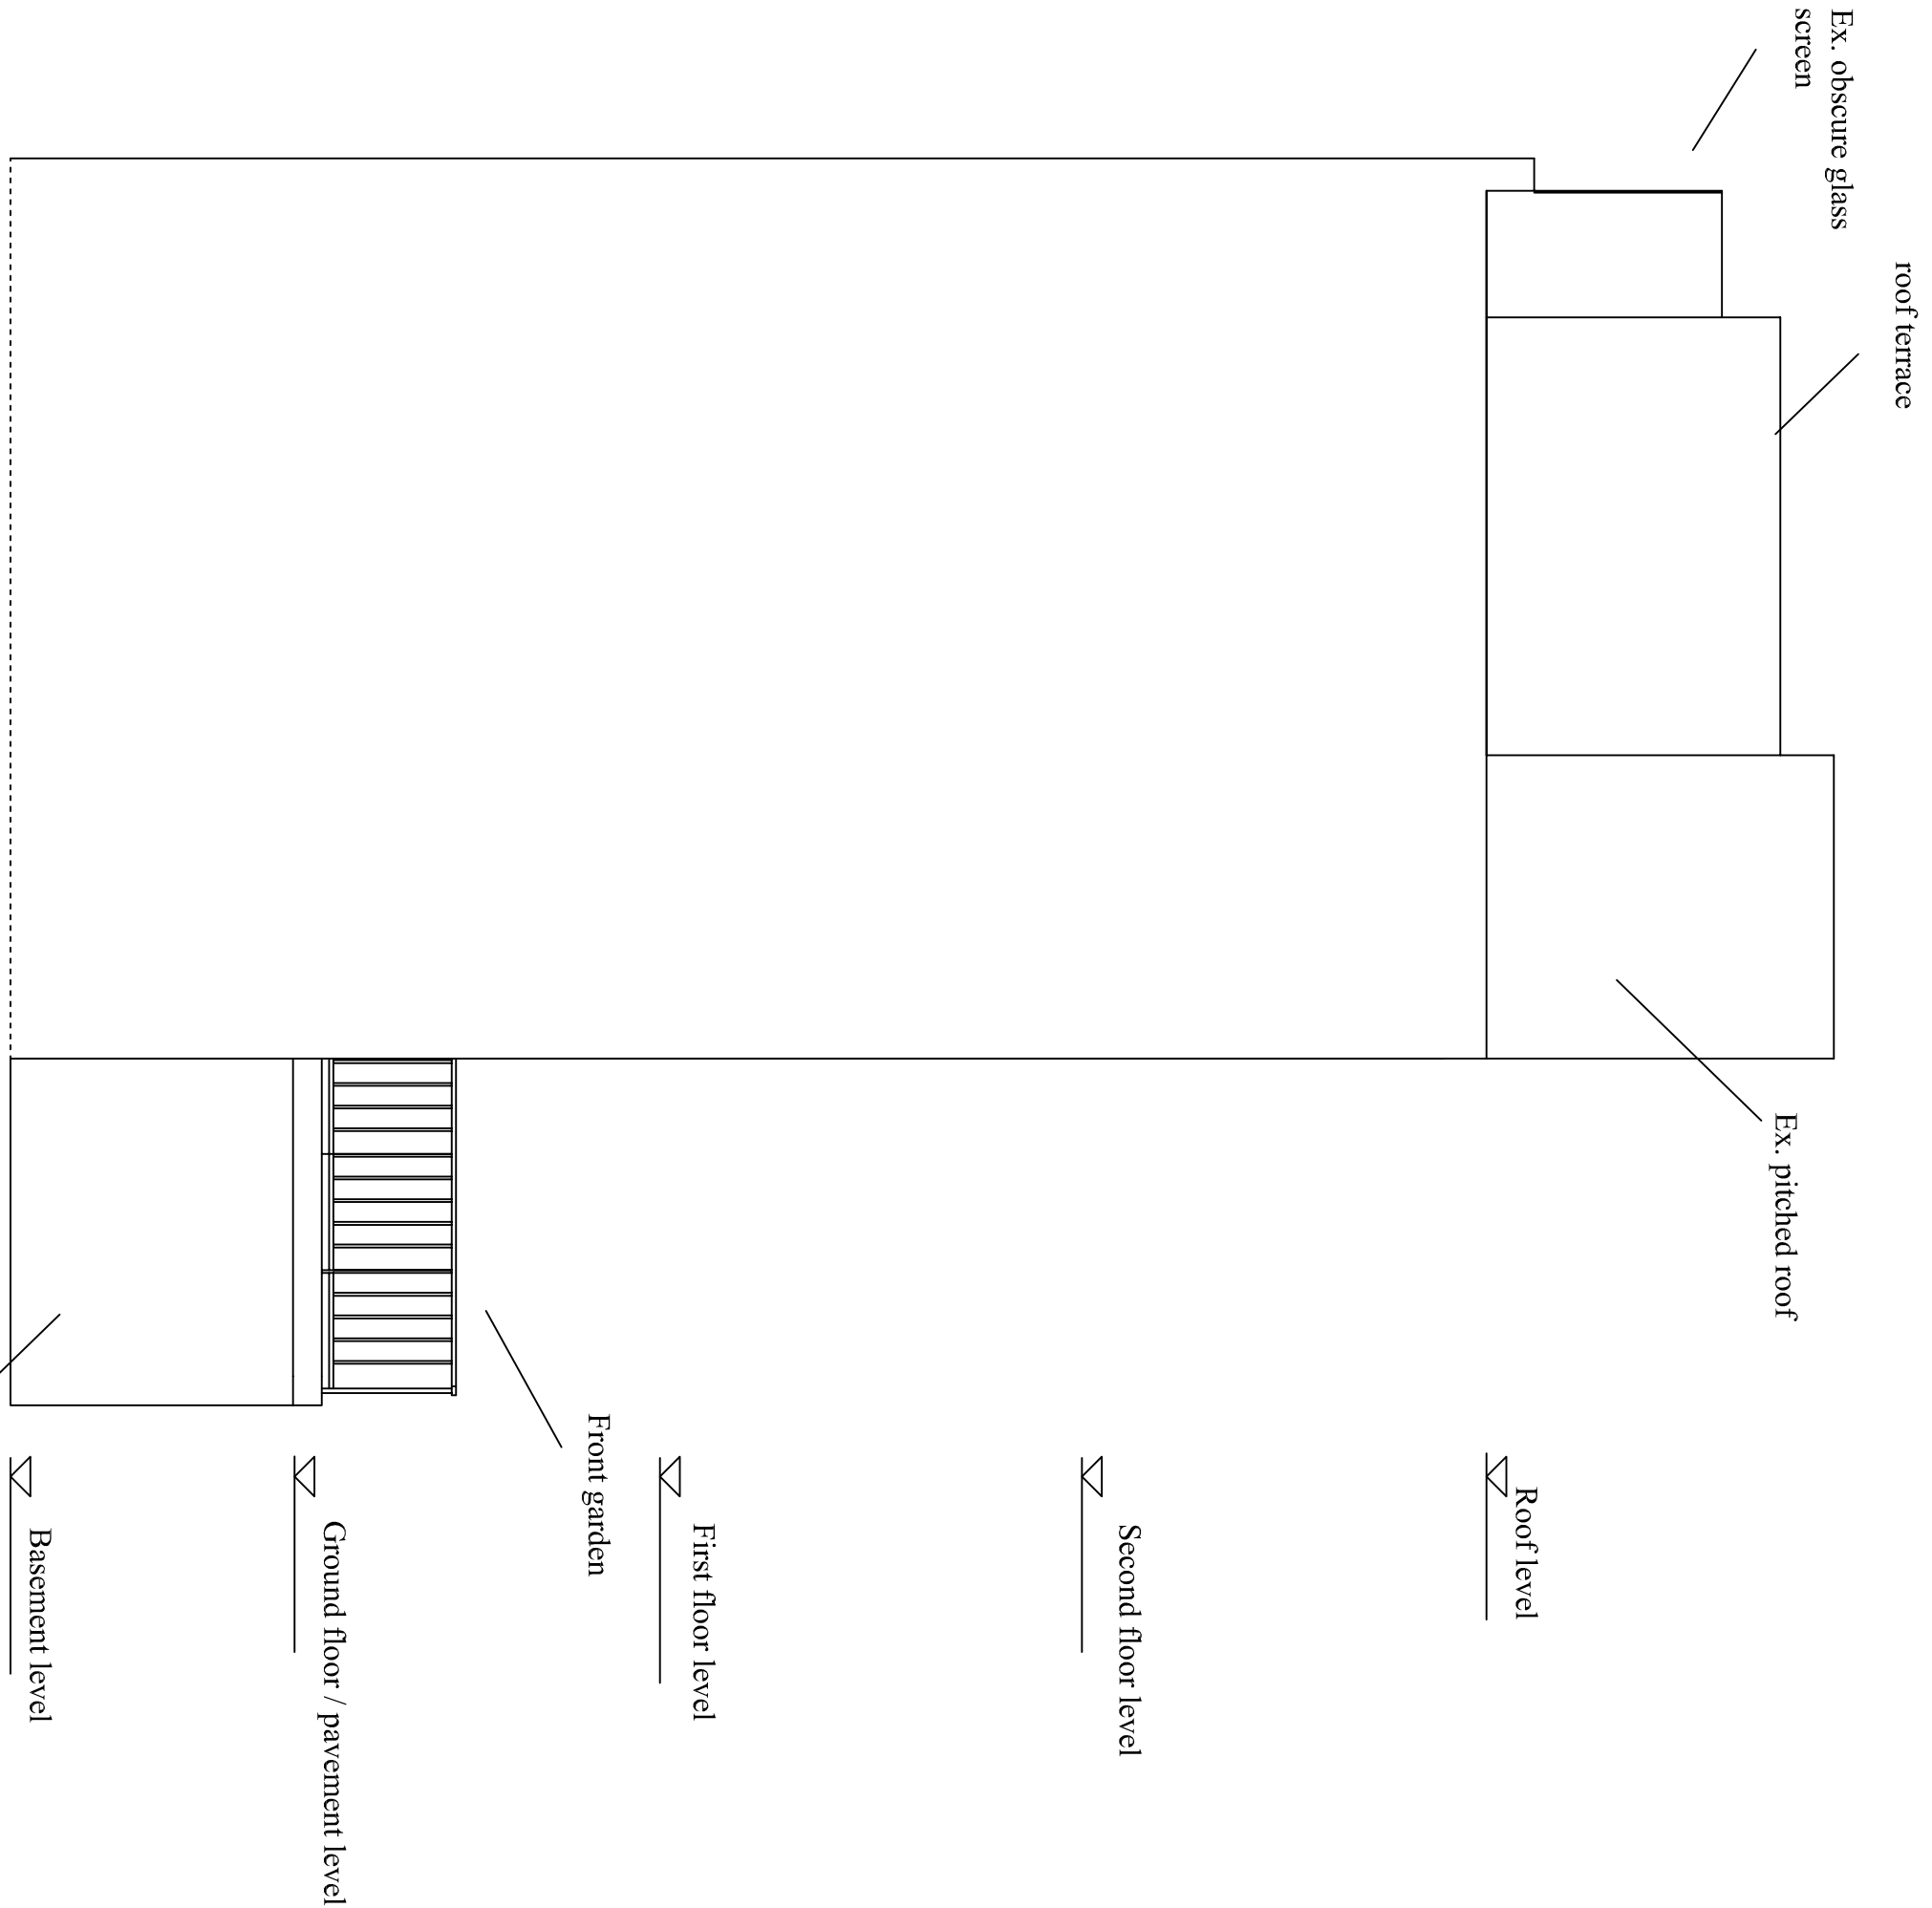

Side Elevation

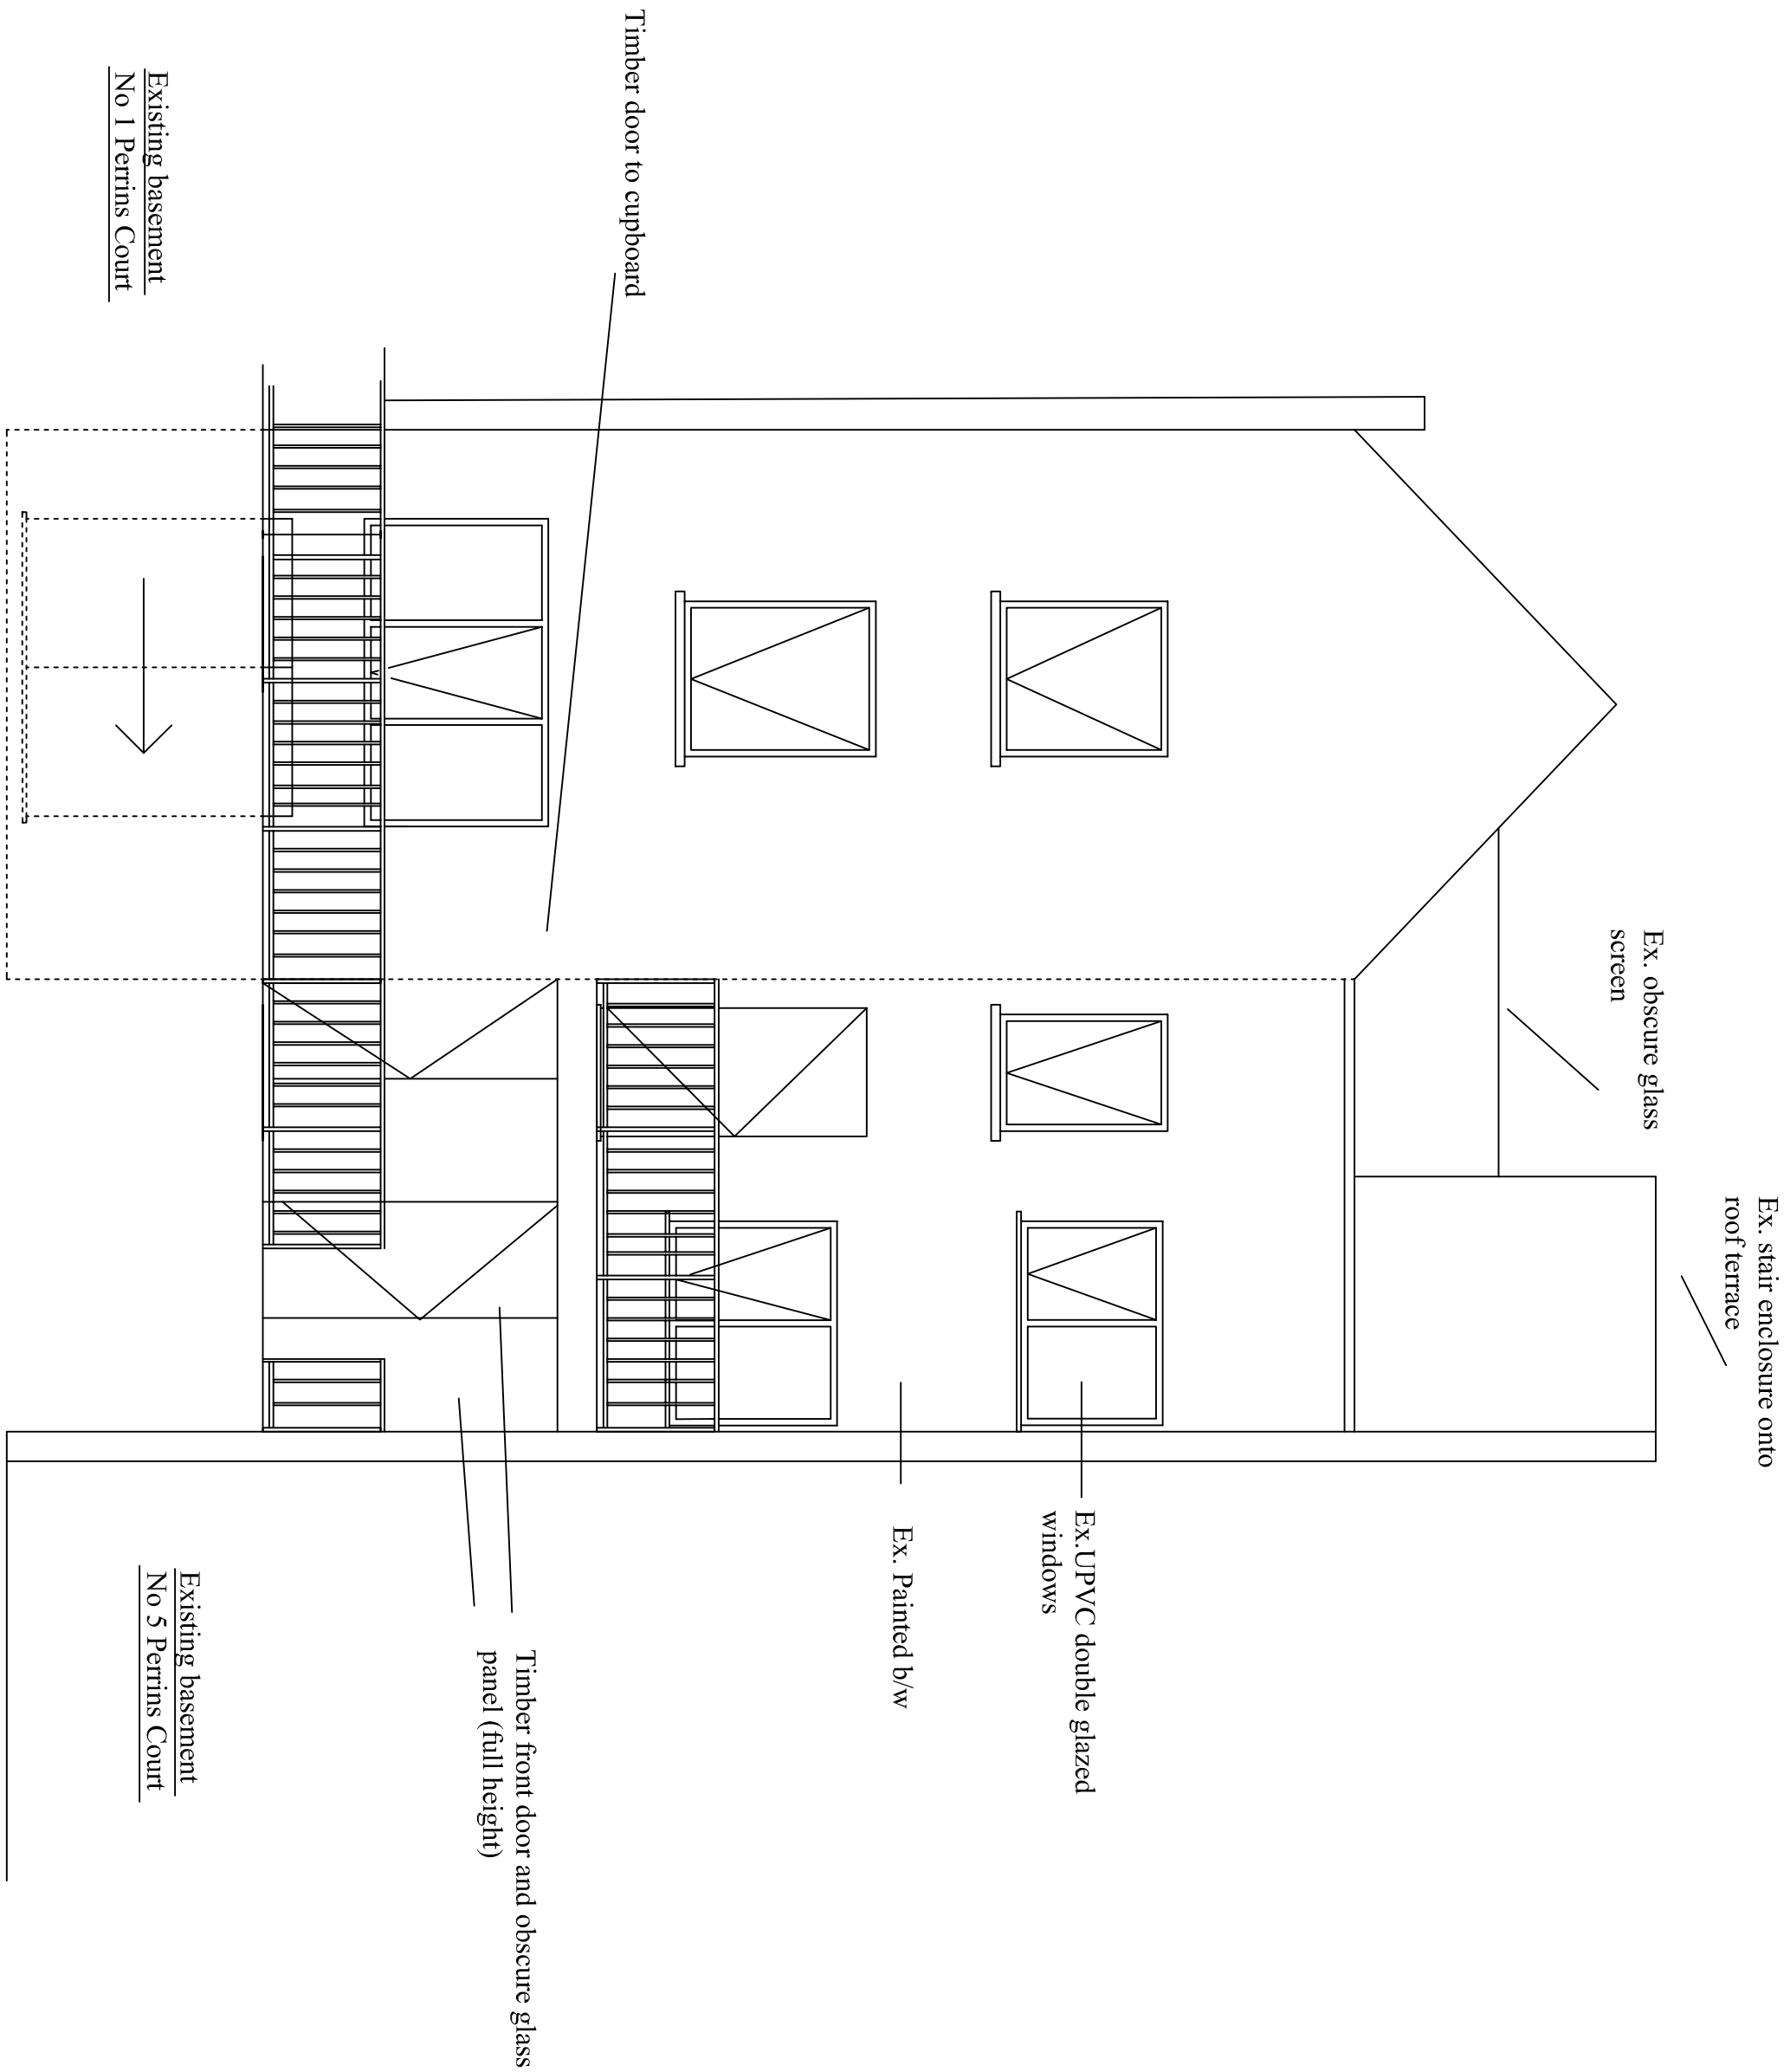

Side Elevation

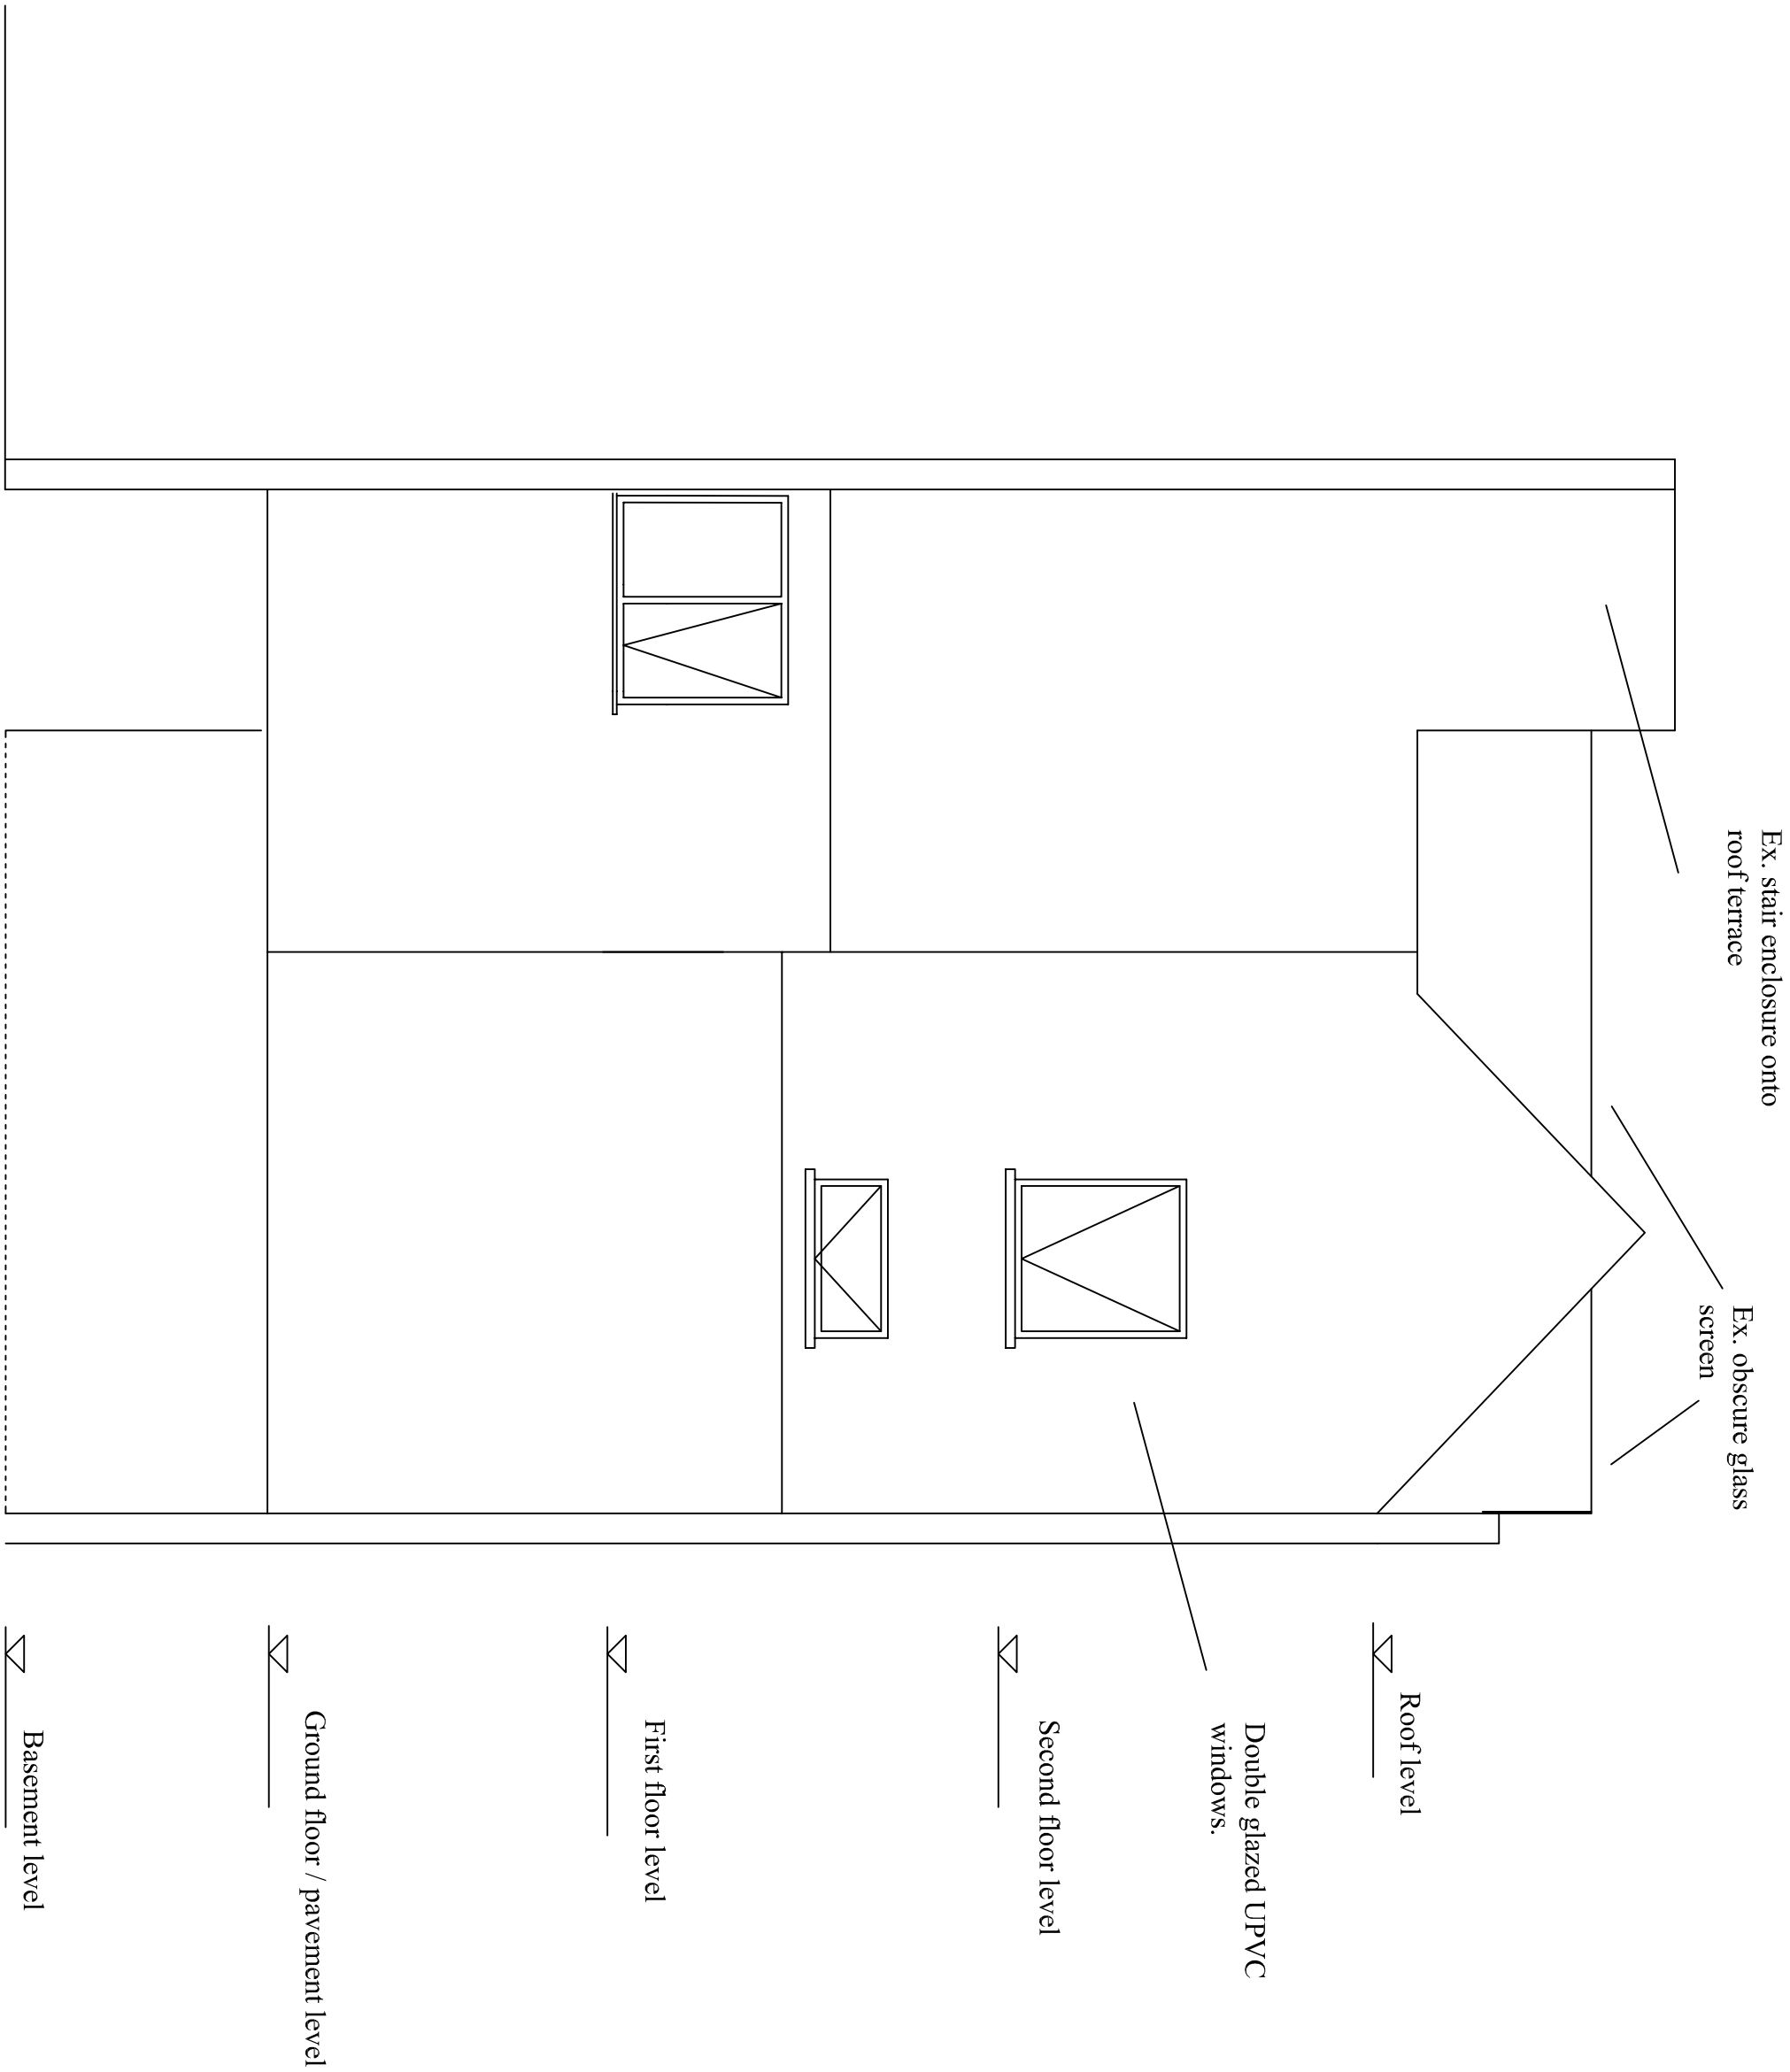

Rev.	Date	Revision	Init	Chkd

3 PERRINS COURT HAMPSTEAD
LONDON NW3 1QS
Tel : 0207 453 3294
E-Mail: stephenstarkhome@gmail.com

Client	Mr & Mrs Stark
--------	----------------

Project	3 PERRINS COURT HAMPSTEAD LONDON NW3
---------	--

Title	EXISTING ELEVATIONS
-------	---------------------

Job/Drawing No	426/02	Revision	A
----------------	--------	----------	---

Scale	1 : 50	Date	May 21	Drawn	SLS	Checked	
-------	--------	------	--------	-------	-----	---------	--

Existing Front Elevation

Existing Rear Elevation