


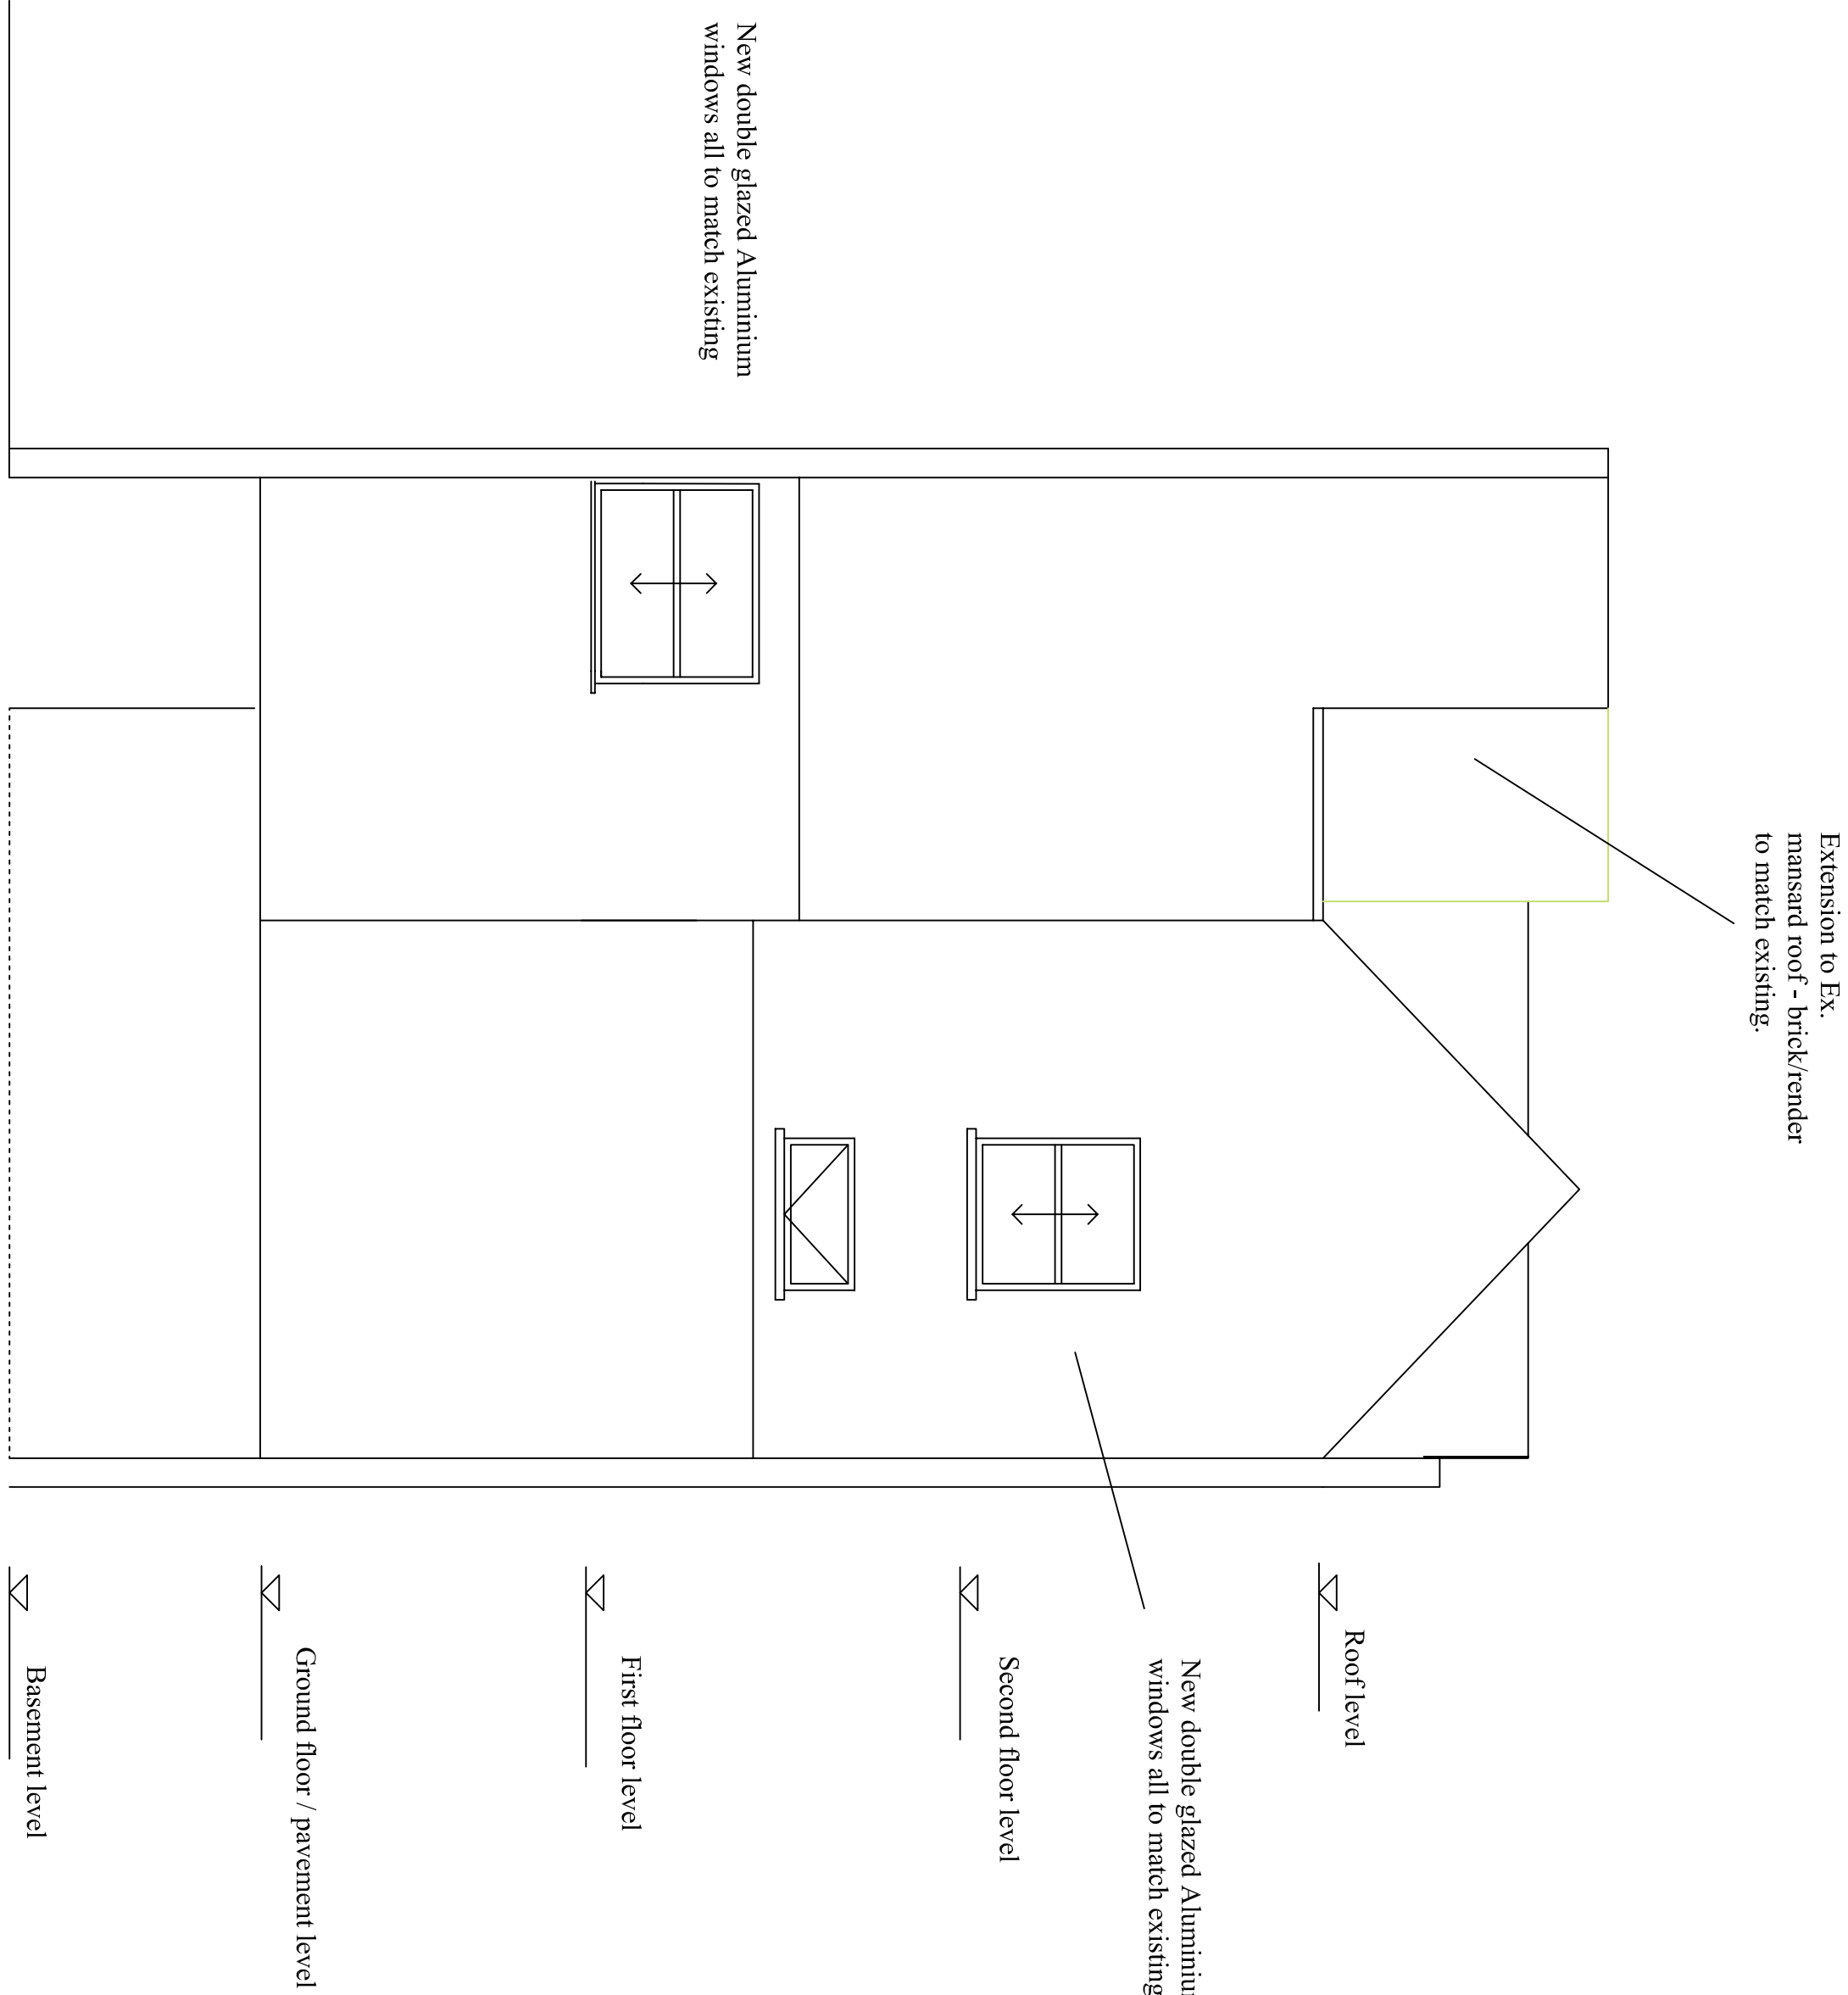

Proposed Rear Elevation

			SLS
Rev.	Date	Revision	Initls Cktd

3 PERRINS COURT HAMPSTEAD
LONDON NW3 1QS
Tel : 0207 453 3294
E-Mail: stephenstarkhome@gmail.com

Client

Mr & Mrs Stark

Project

3 PERRINS COURT
HAMPSTEAD
LONDON NW3

Title

PROPOSED ELEVATIONS (3)

Job/Drawing No	Revision
426/11	

Scale	Date	Drawn	Checked
1 : 50	May 21	SLS	