



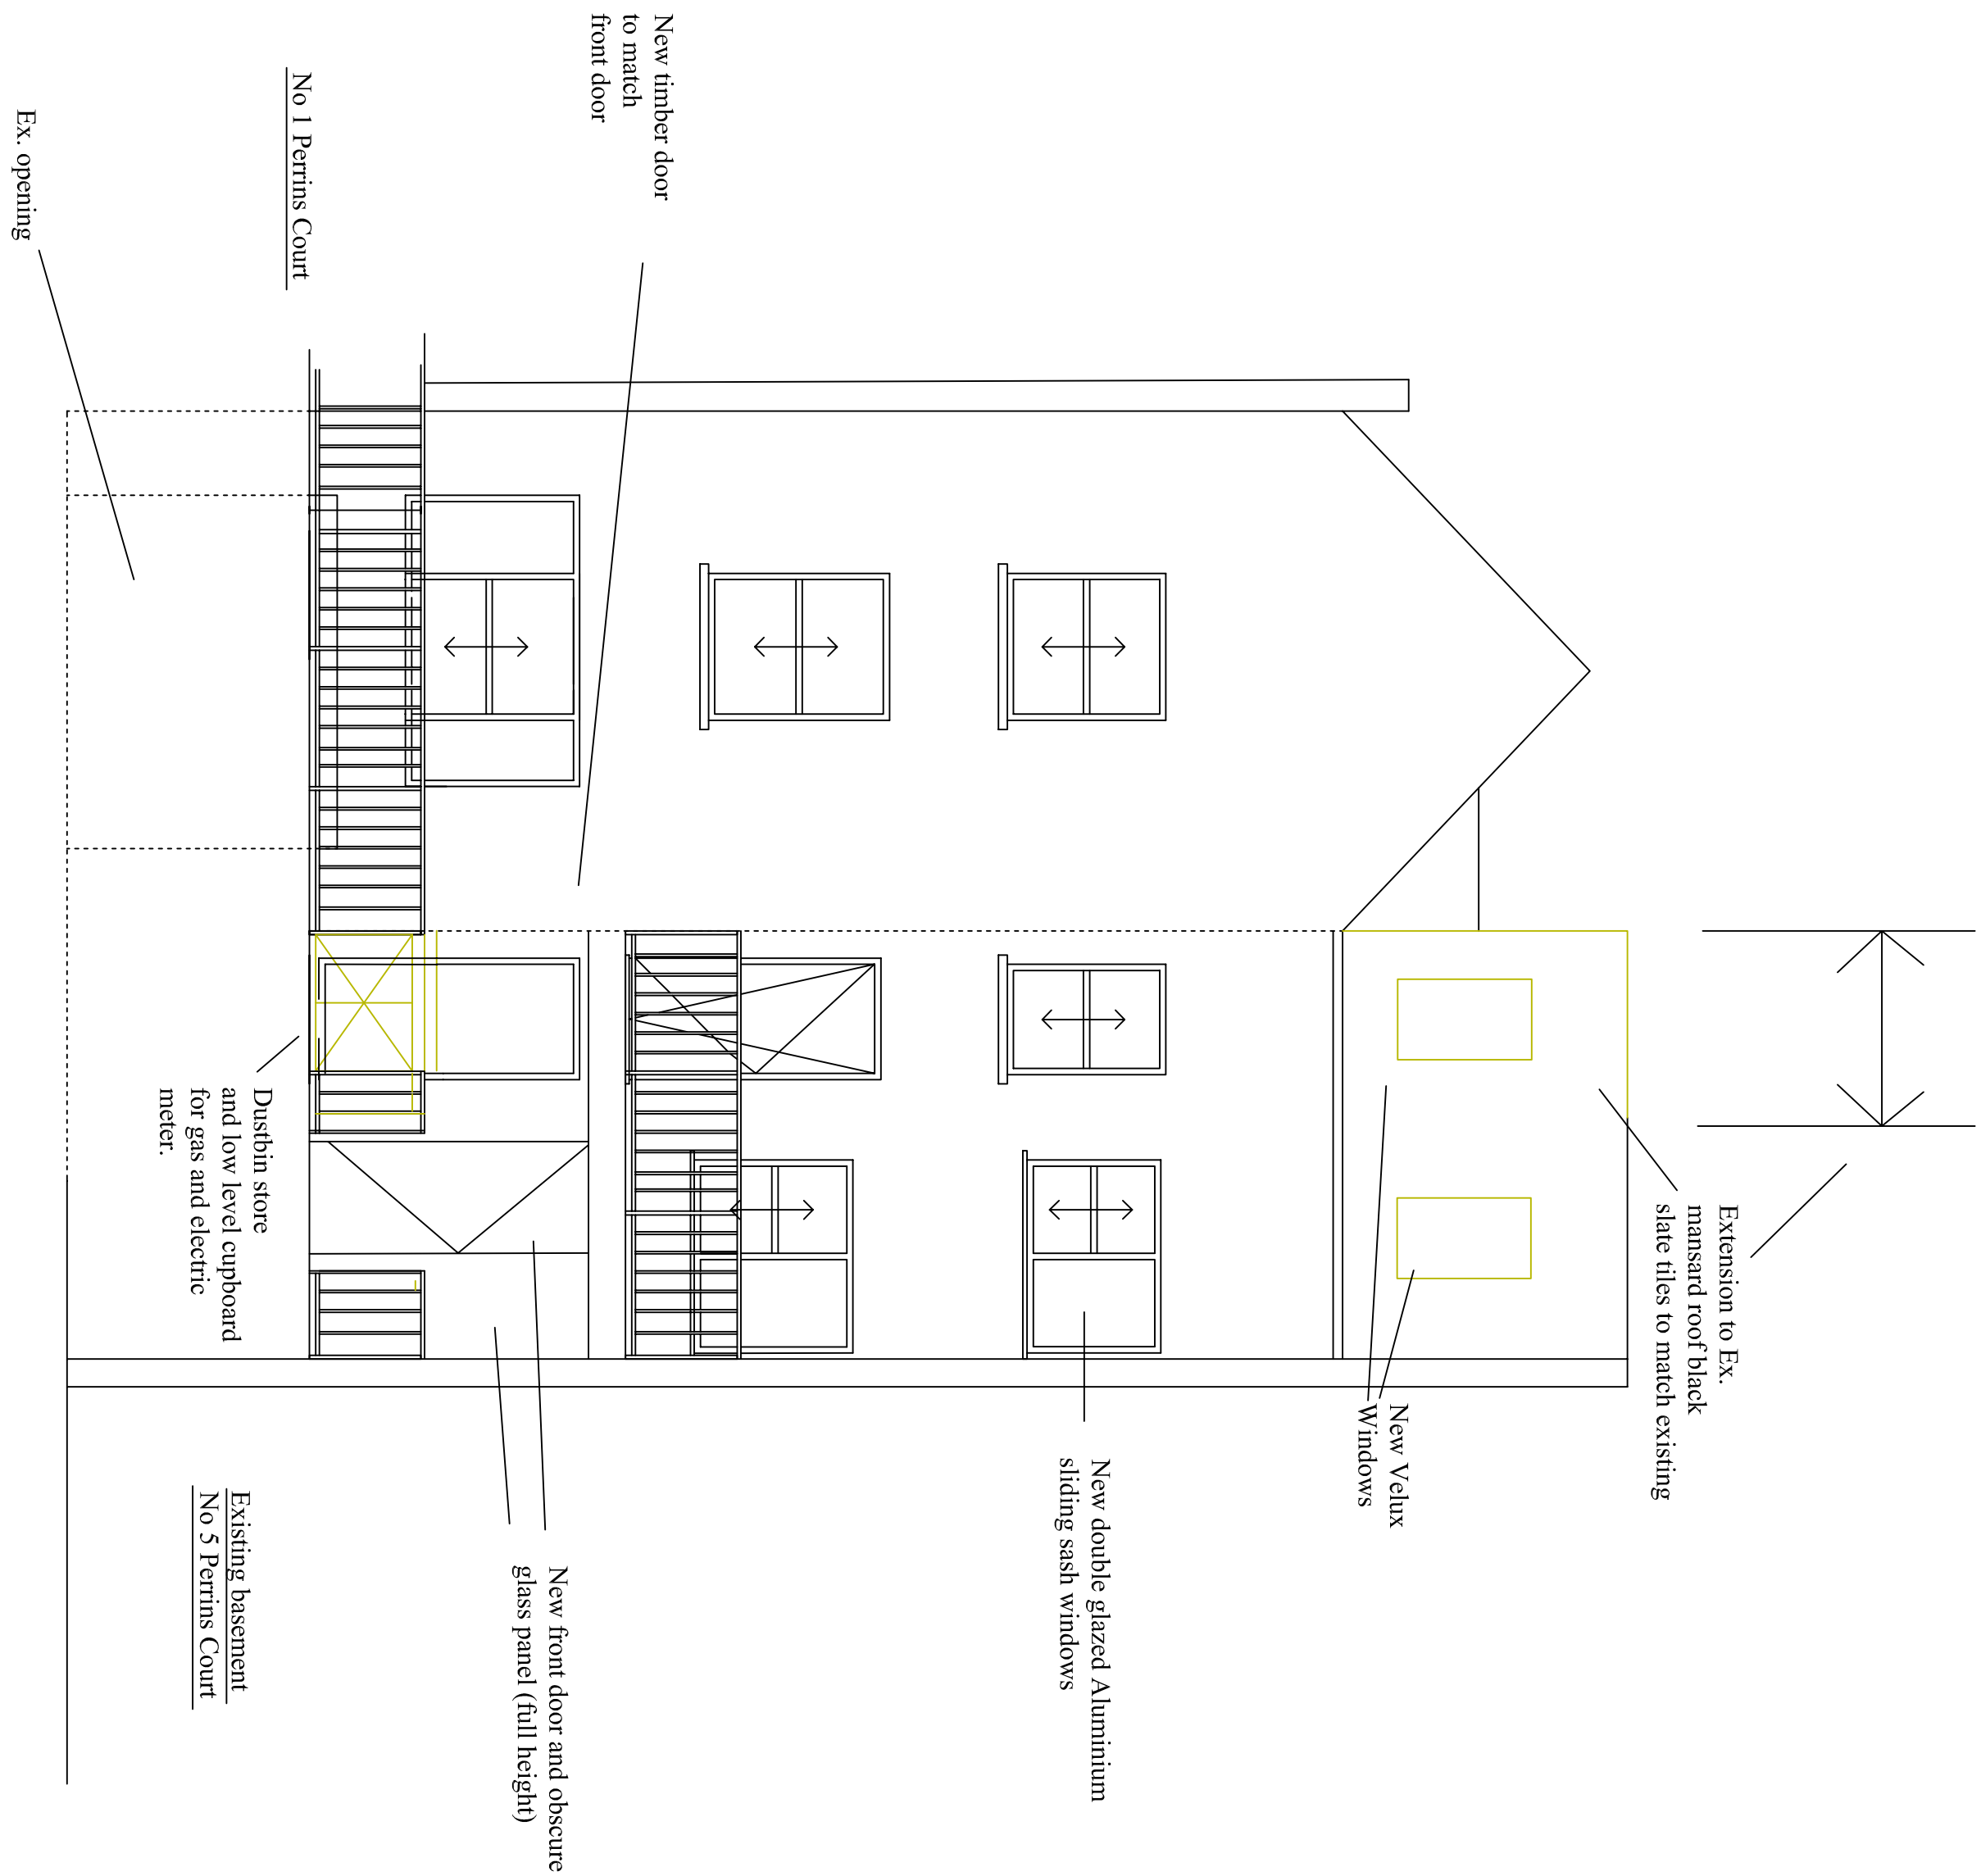

Proposed Front Elevation

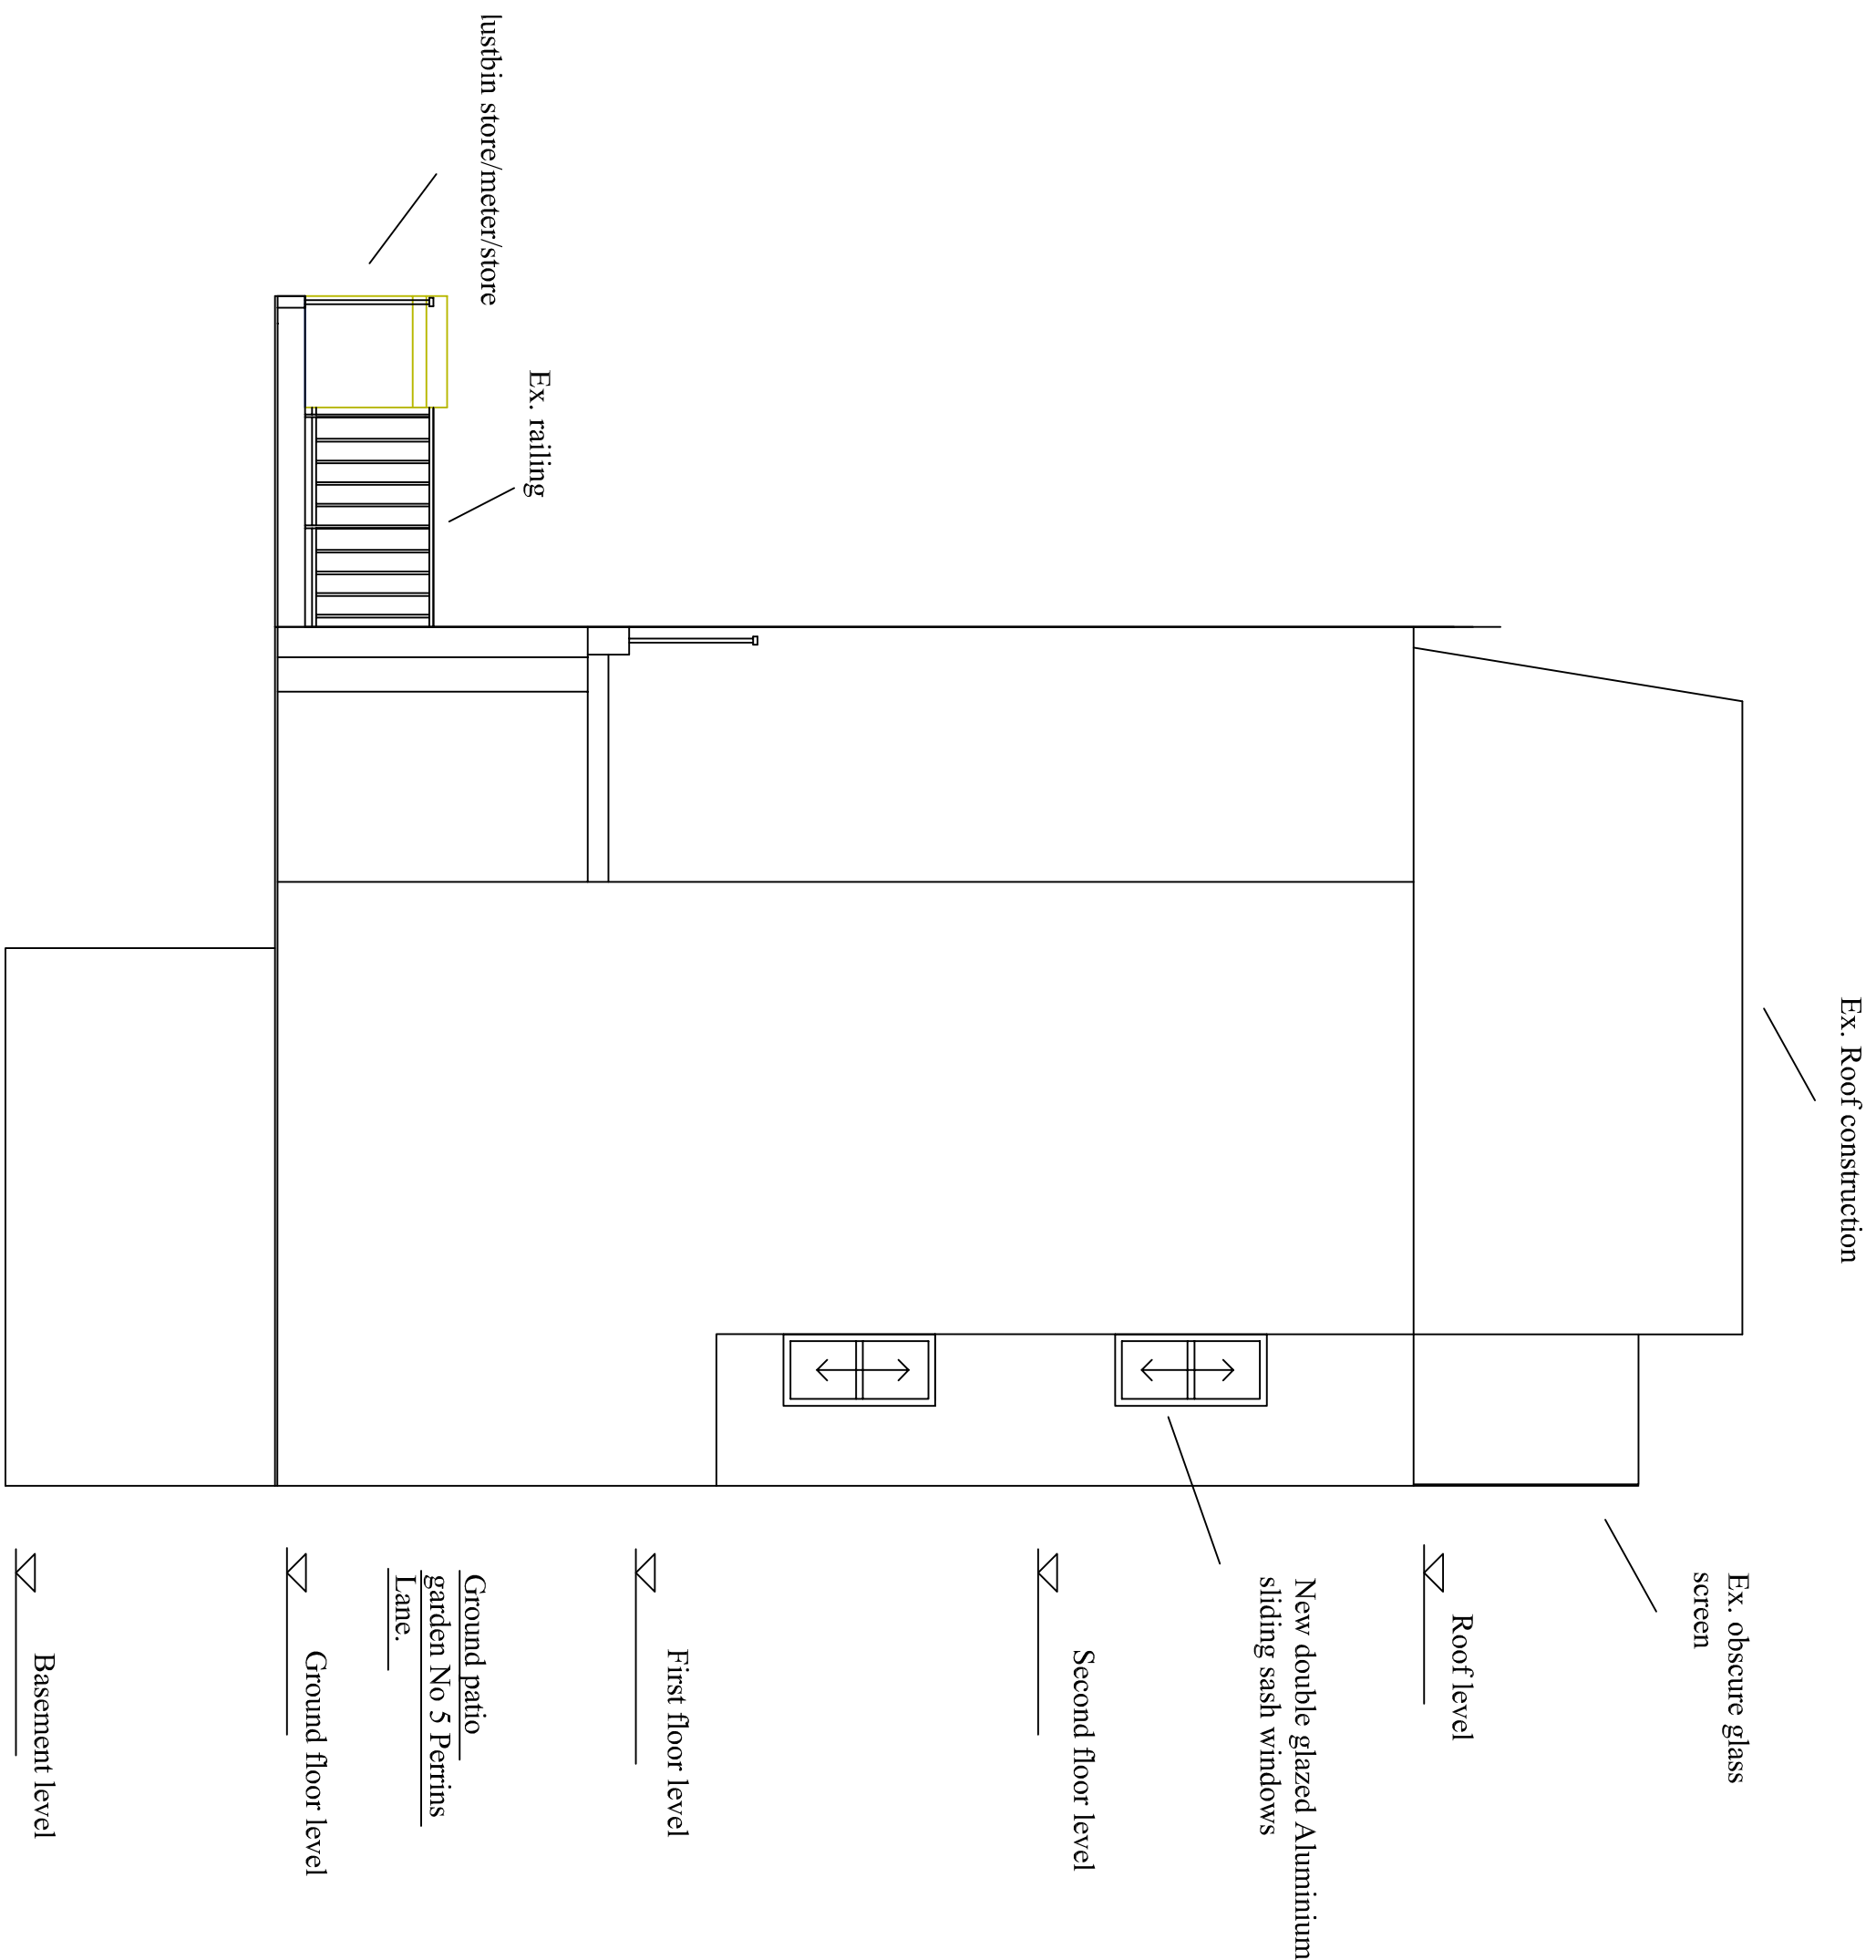

Proposed Section (Section A-A)

A	23.6.21	Windows changed to sash windows	SLS
Rev.	Date	Revision	Initls
			Chkd

3 PERRINS COURT HAMPSTEAD
LONDON NW3 1QS
Tel : 0207 453 3294
E-Mail: stephenstarkhome@gmail.com

Client
Mr & Mrs Stark

Project
3 PERRINS COURT
HAMPSTEAD
LONDON NW3

Title
PROPOSED FRONT ELEVATION
(& Section A-A)

Job/Drawing No
426/06A

Scale	Date	Drawn	Checked
1 : 50	May 21	SLS	