


Proposed Ground floor plan
(Showing cupboards)

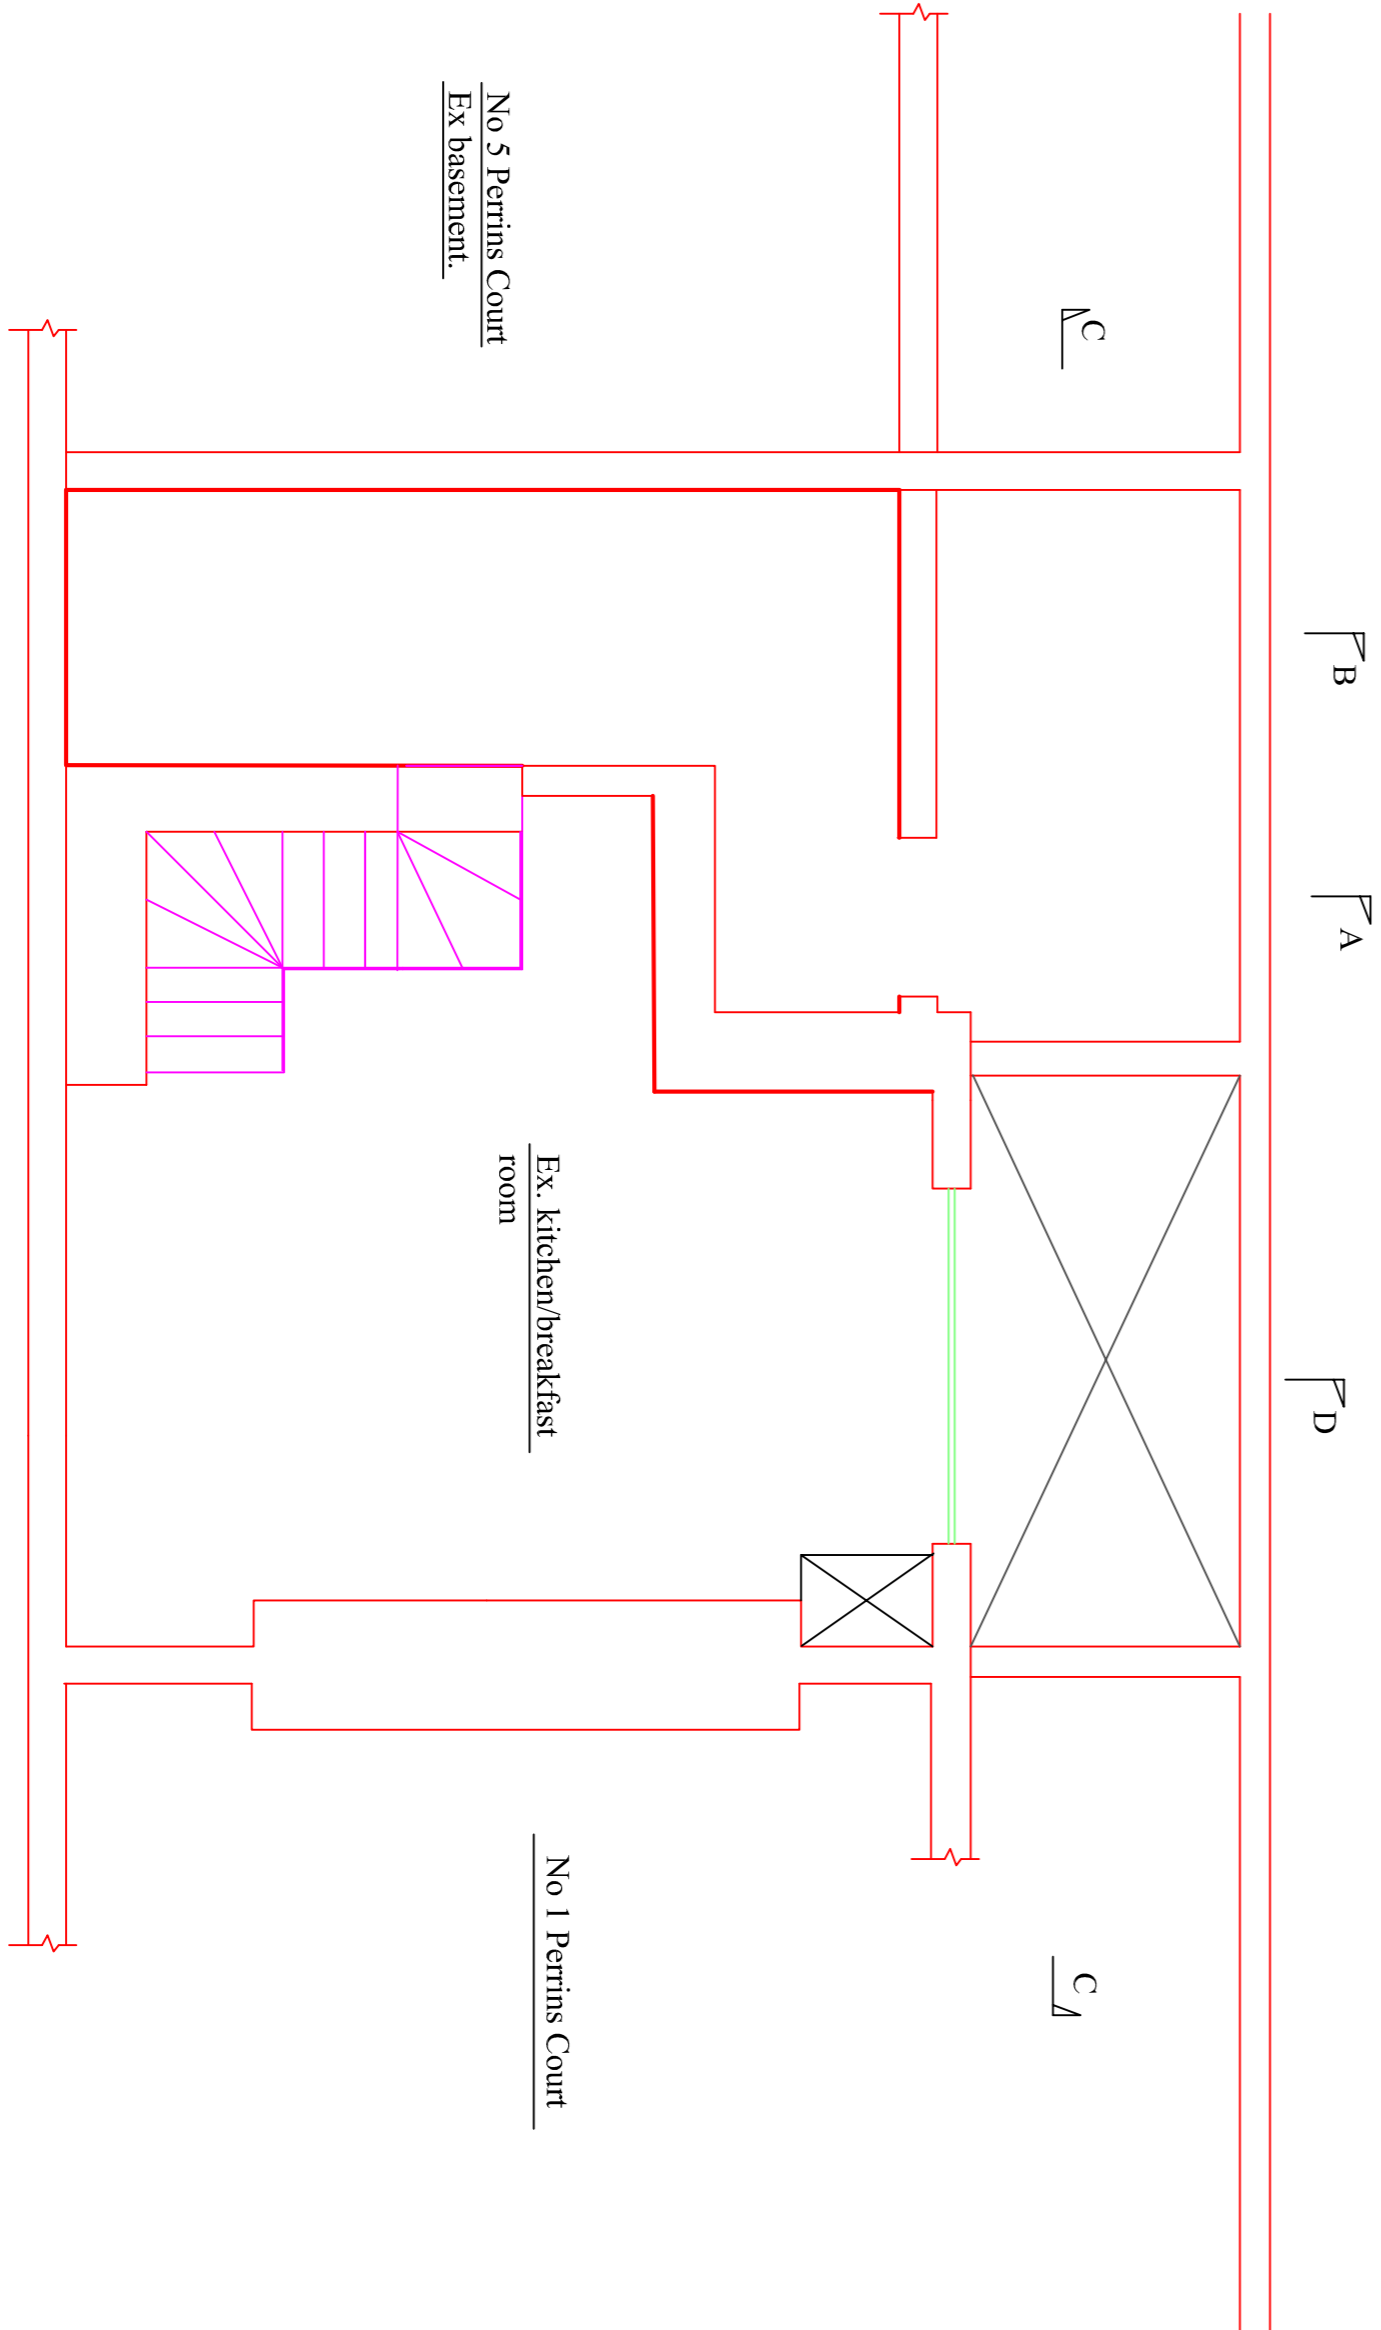

Proposed Basement floor plan
(No change)

| Rev. | Date | Revision | Inits | Chkd |
|--|--------|----------|---------|------|
| <div>3 PERRINS COURT HAMPSTEAD LONDON NW3 1QS Tel : 0207 455 3294 E-Mail: stephenstarkhome@gmail.com</div> | | | | |
| Client | | | | |
| Mr & Mrs Stark | | | | |
| Project | | | | |
| 3 PERRINS COURT HAMPSTEAD LONDON NW3 | | | | |
| Title | | | | |
| PROPOSED BASEMENT & GROUND FLOOR PLANS | | | | |
| Job/Drawing No | | Revision | | |
| 426/05 | | | | |
| Scale | Date | Drawn | Checked | |
| 1 : 50 | May 21 | SLS | | |