
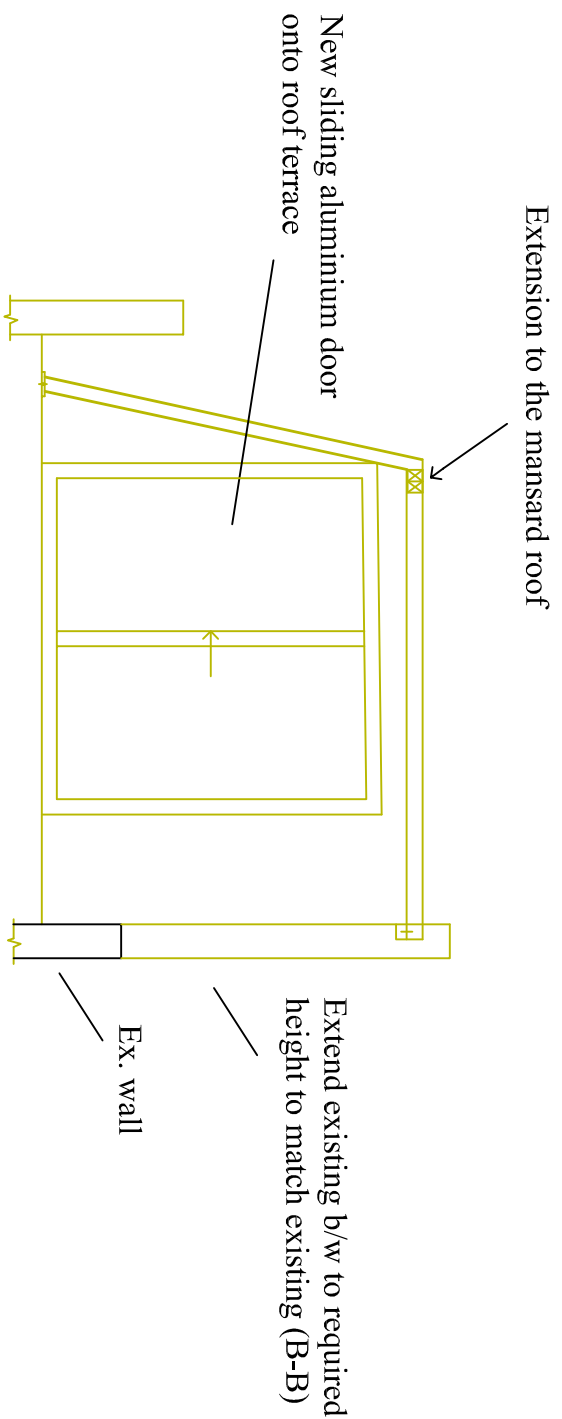
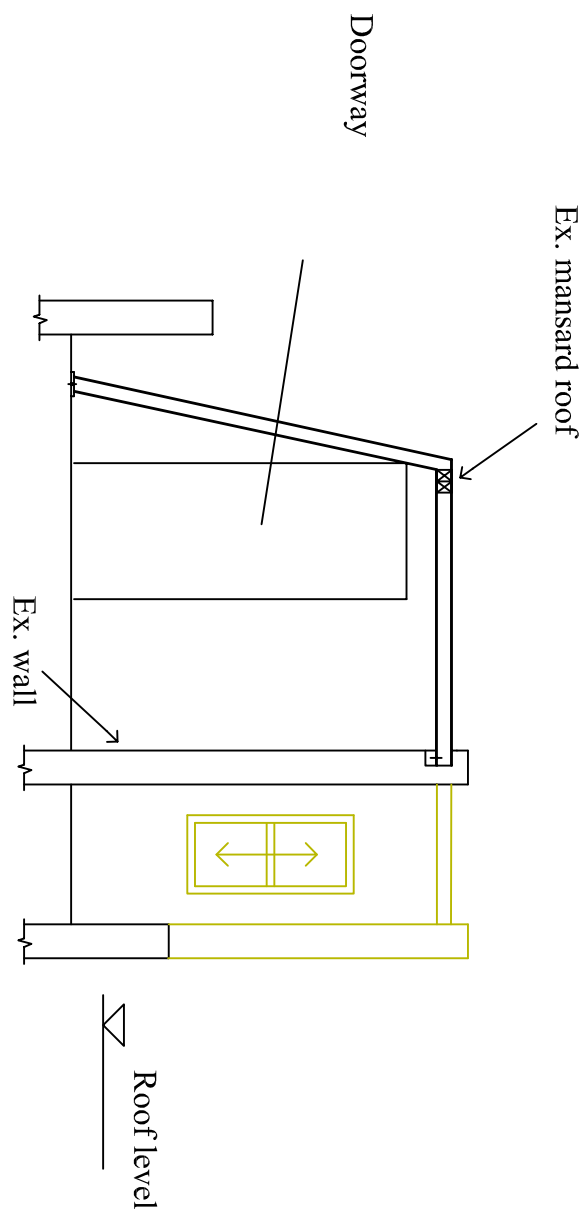


PROPOSED ROOF PLAN

(Extension of the mansard)

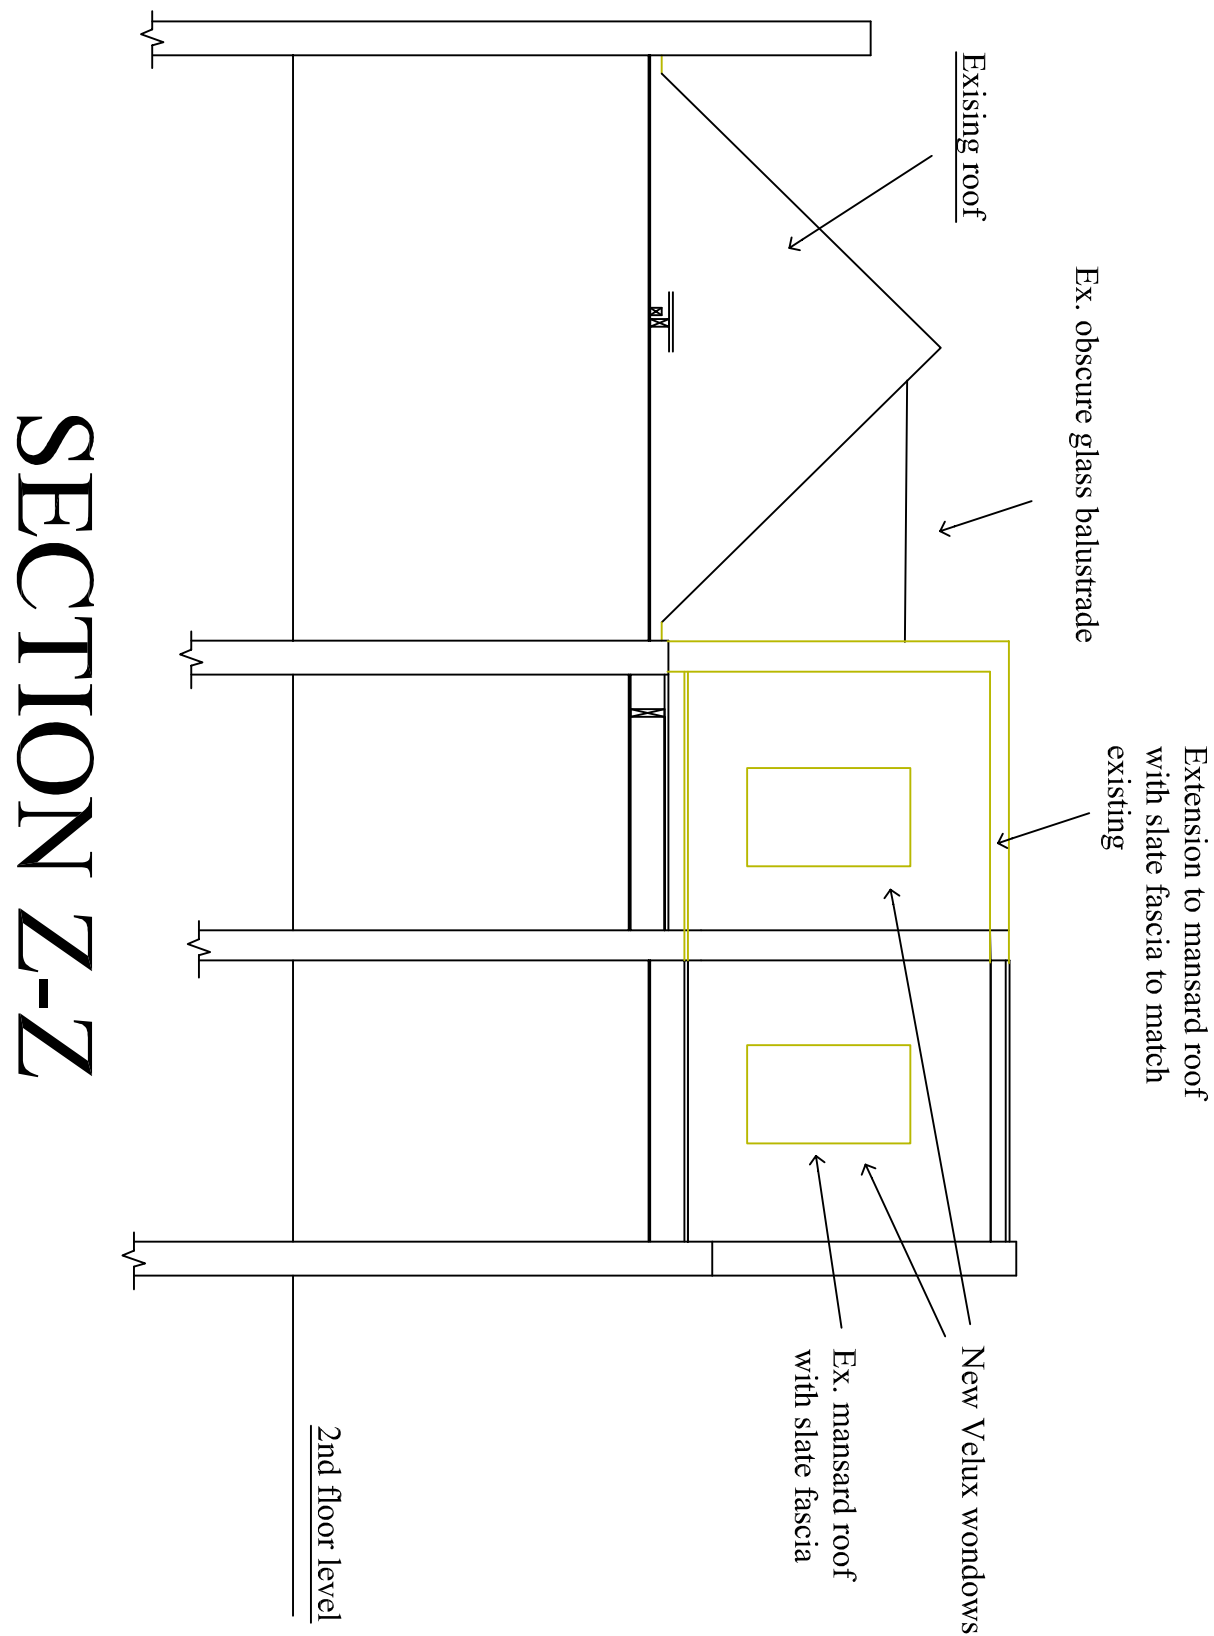

Rev.	Date	Revision	Ints	Chkd
------	------	----------	------	------

3 PERRINS COURT HAMPSTEAD
LONDON NW3 1QS
Tel : 0207 435 3294
E-Mail: stephenstarkone@gmail.com

Client	Mr & Mrs Stark
Project	3 PERRINS COURT HAMPSTEAD LONDON NW3
Title	PLAN OF ROOF AS PROPOSED

Job/Drawing No		Revision	
426/10			
Scale	Date	Drawn	Checked
1 : 50	May 21	SLS	