


0 0.50 2.00m 4.00m

SCALE 1:50

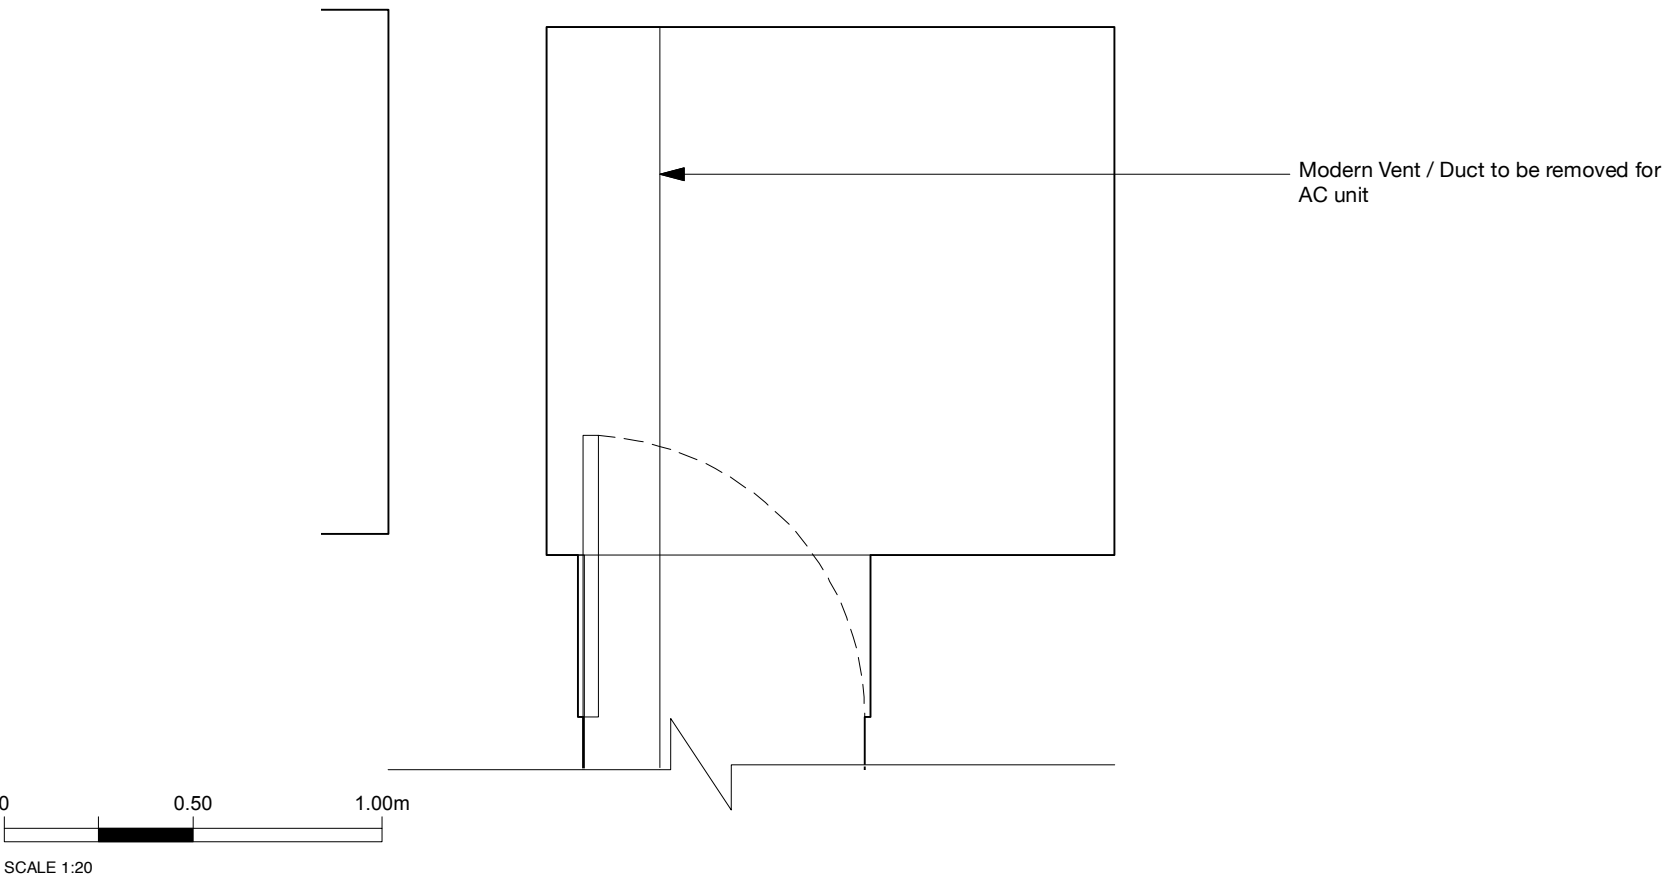

Notes - All dimensions are to be confirmed on site. - Any discrepancies are to be brought to the attention of the Architect before the work is carried-out.	Issue / Amendment	Date	Rev		Project 57-59 Neal Street London		Drawing Title Existing Floor Plan				
					Scale	Original Size	A3	Drawn	Checked		
					<input checked="" type="checkbox"/> Information					<input type="checkbox"/> Tender/Contract	<input type="checkbox"/> Construction
					Project No.		Drawing No.		Revision No.		
					NS		NS.010		-		