




Proposed Section B B

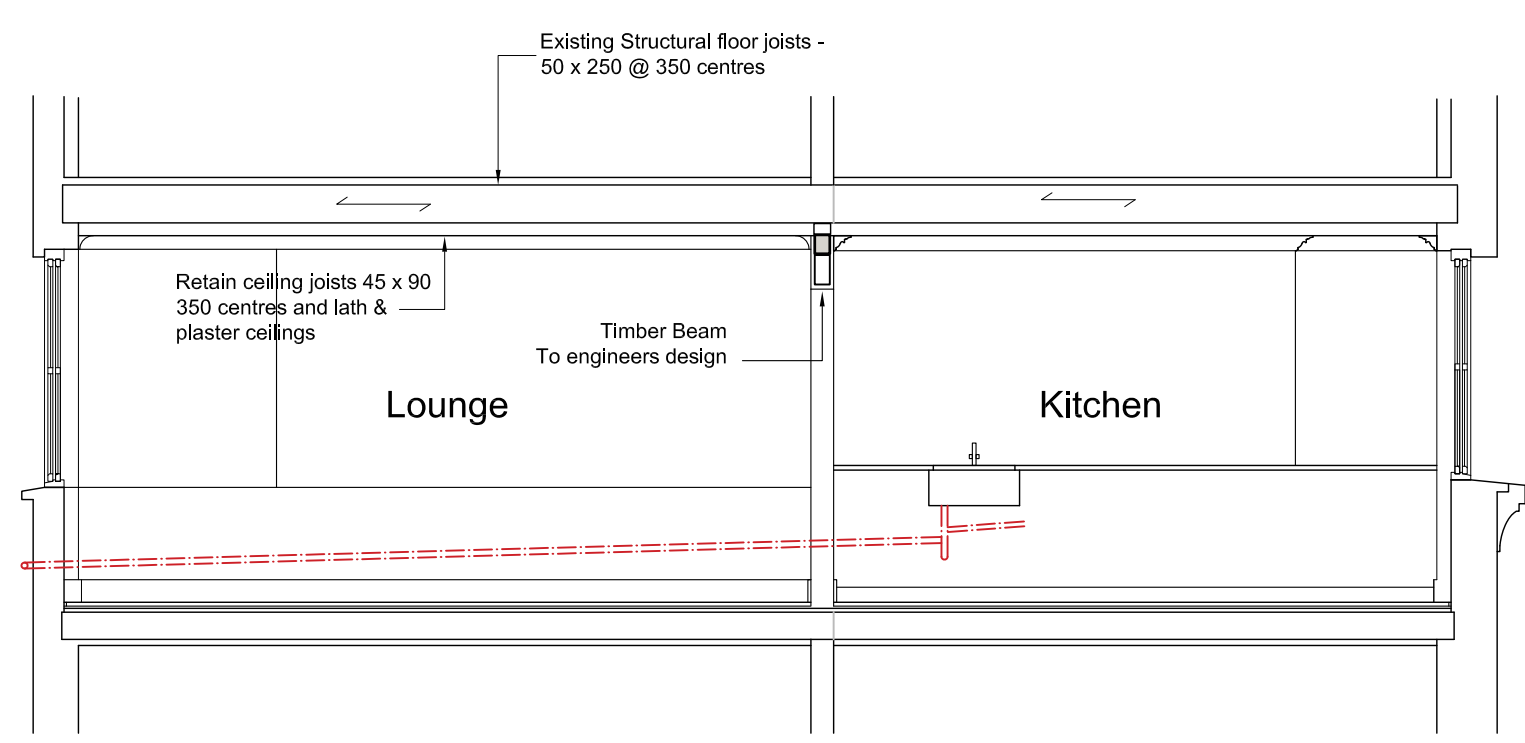

Proposed Section A A

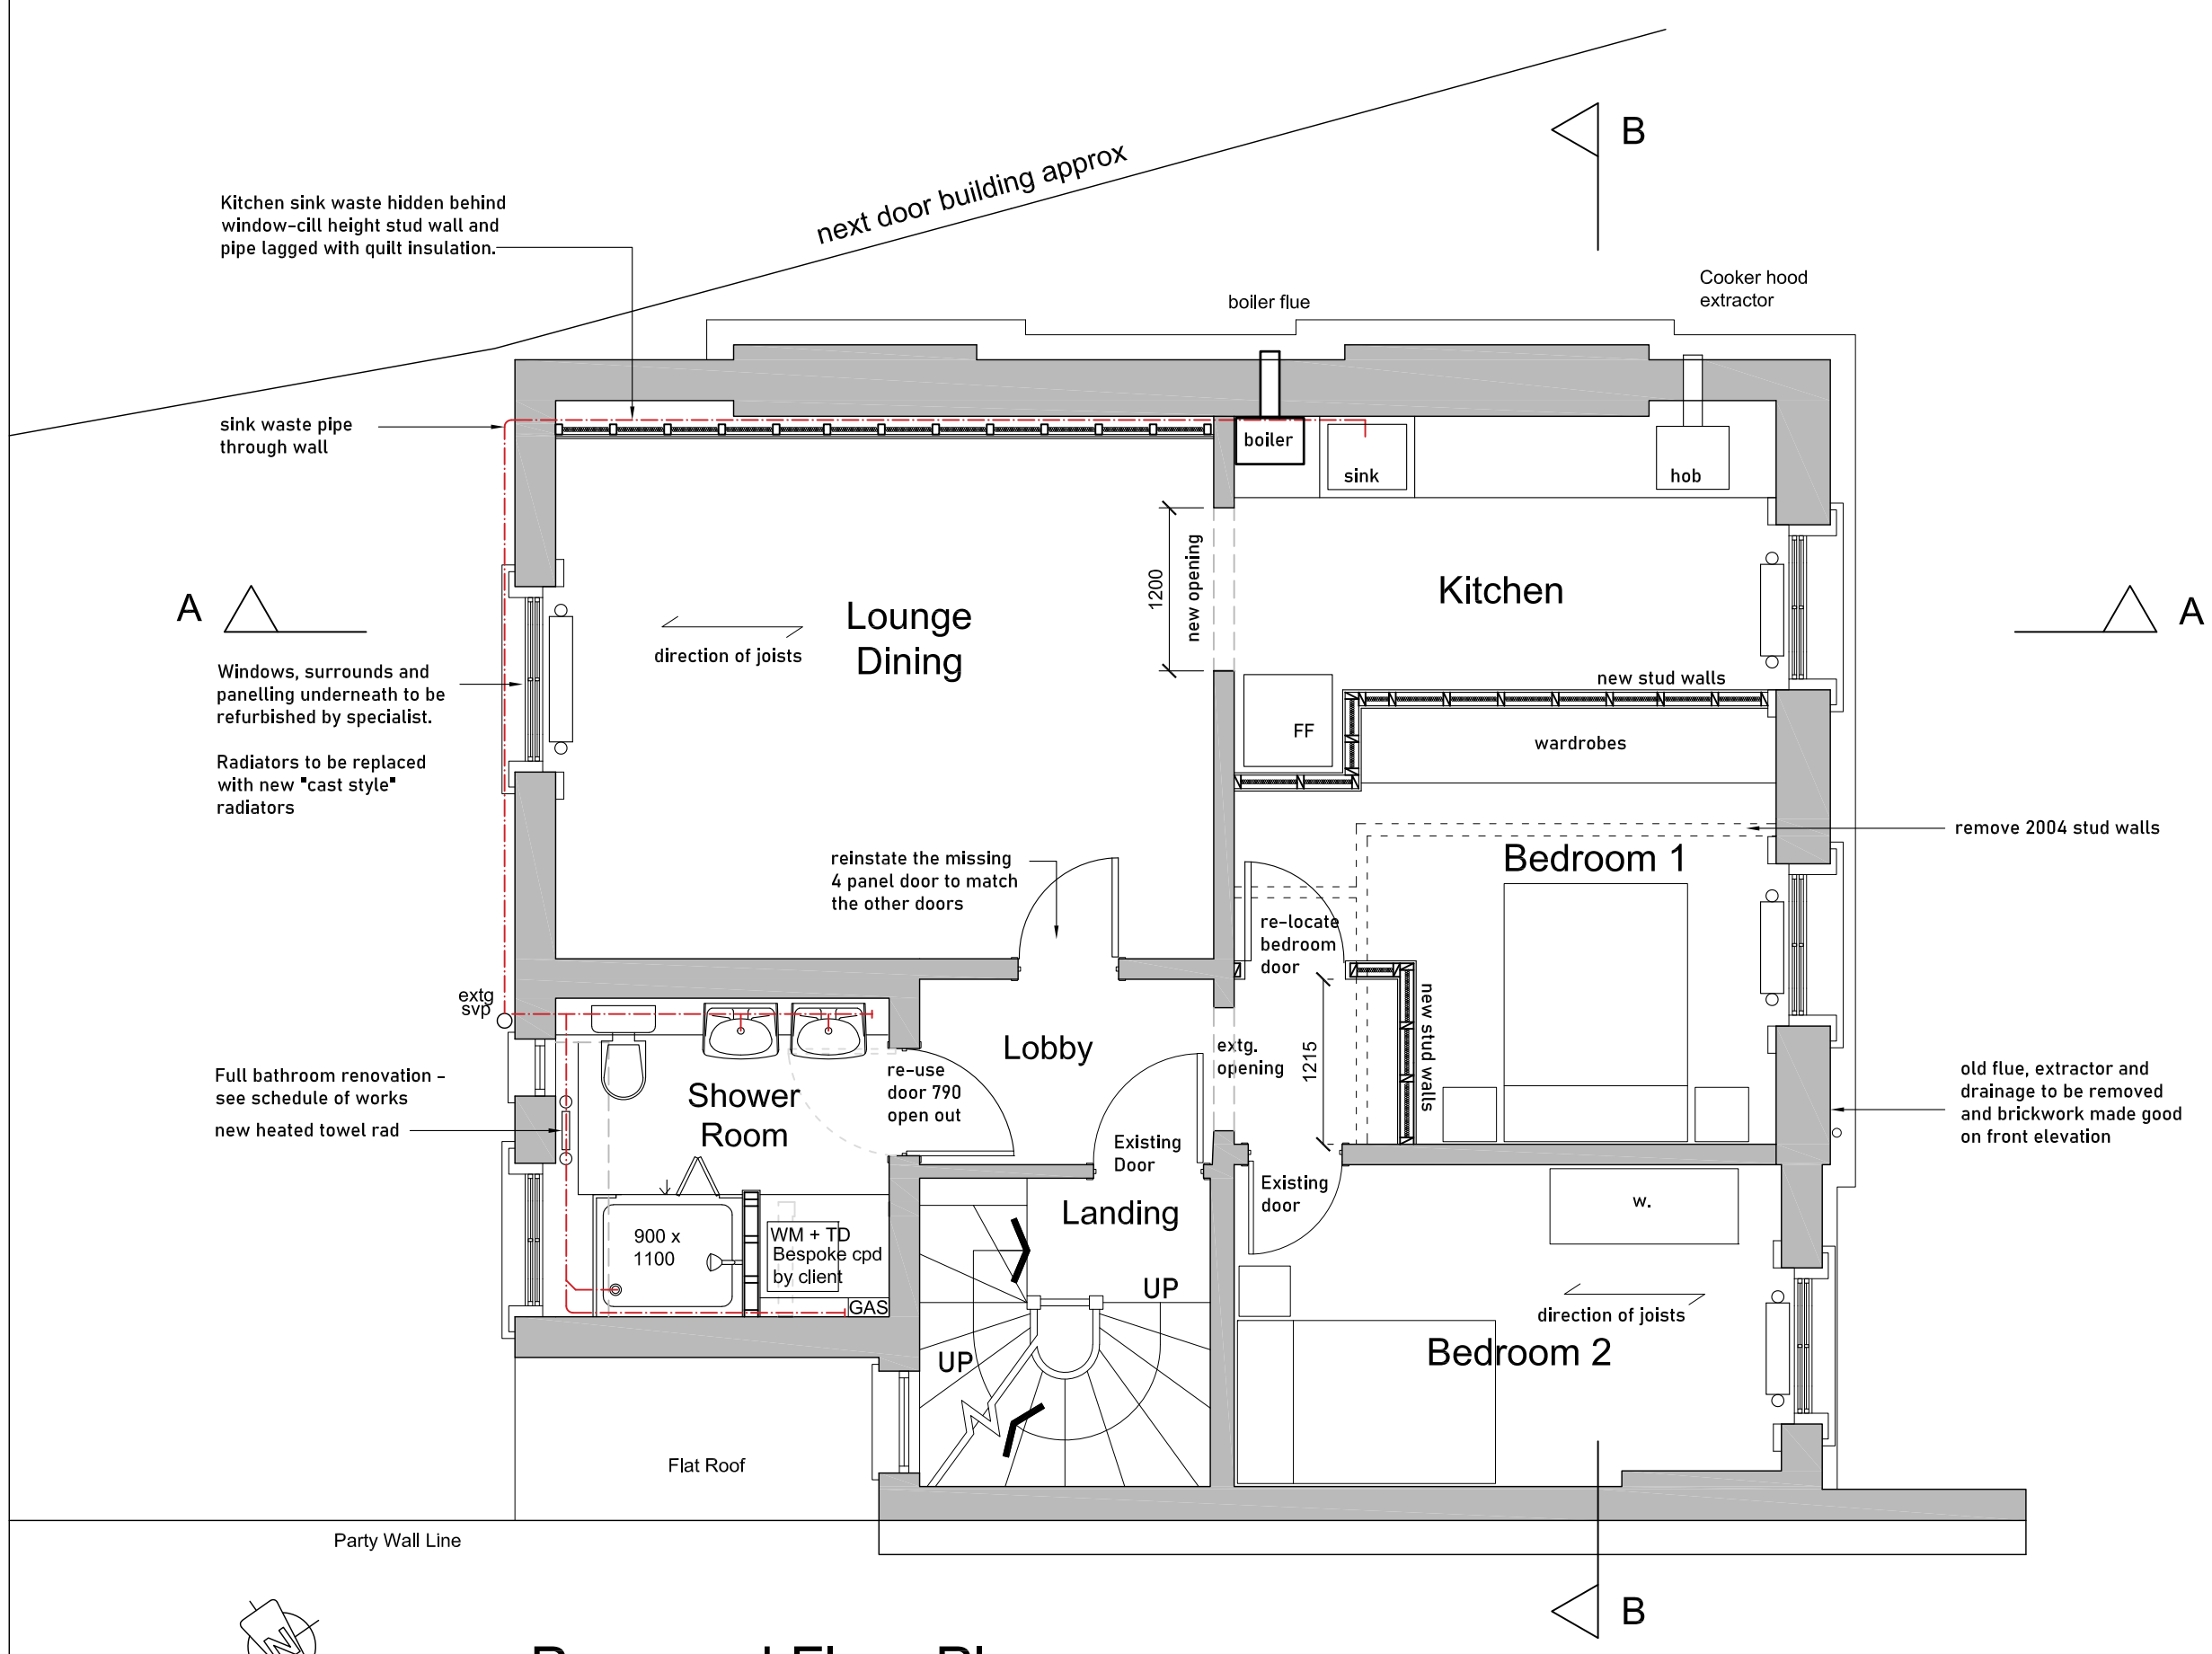

Proposed Floor Plan
2nd Floor Flat (with flat above and flats below)

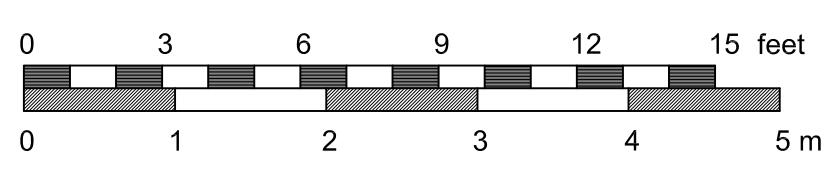

Note: Drawing to be read in conjunction with the
Schedule of Works and Structural Engineers details

J M A D Architecture www.jennymcintee.co.uk info@jmadarch.co.uk Tel 07921 003153			
Project:	Alterations	Date:	July 2021
Address:	Flat 4, 3 Gloucester Crescent Camden London NW1 7DS	Scale:	1:50 on A2
Client:	Galeotalanza	drawn:	BW checked: JM
Drawing Title:	Proposed Floor Plan & Sections	Job No:	21076
		Dwg No:	04 M