


NOTES:  
  
Check all dimensions on site.  
Inform architect of any discrepancies  
Cross-refer to all related documents

Survey made for planning purposes.  
Check survey required prior  
to detailed design.

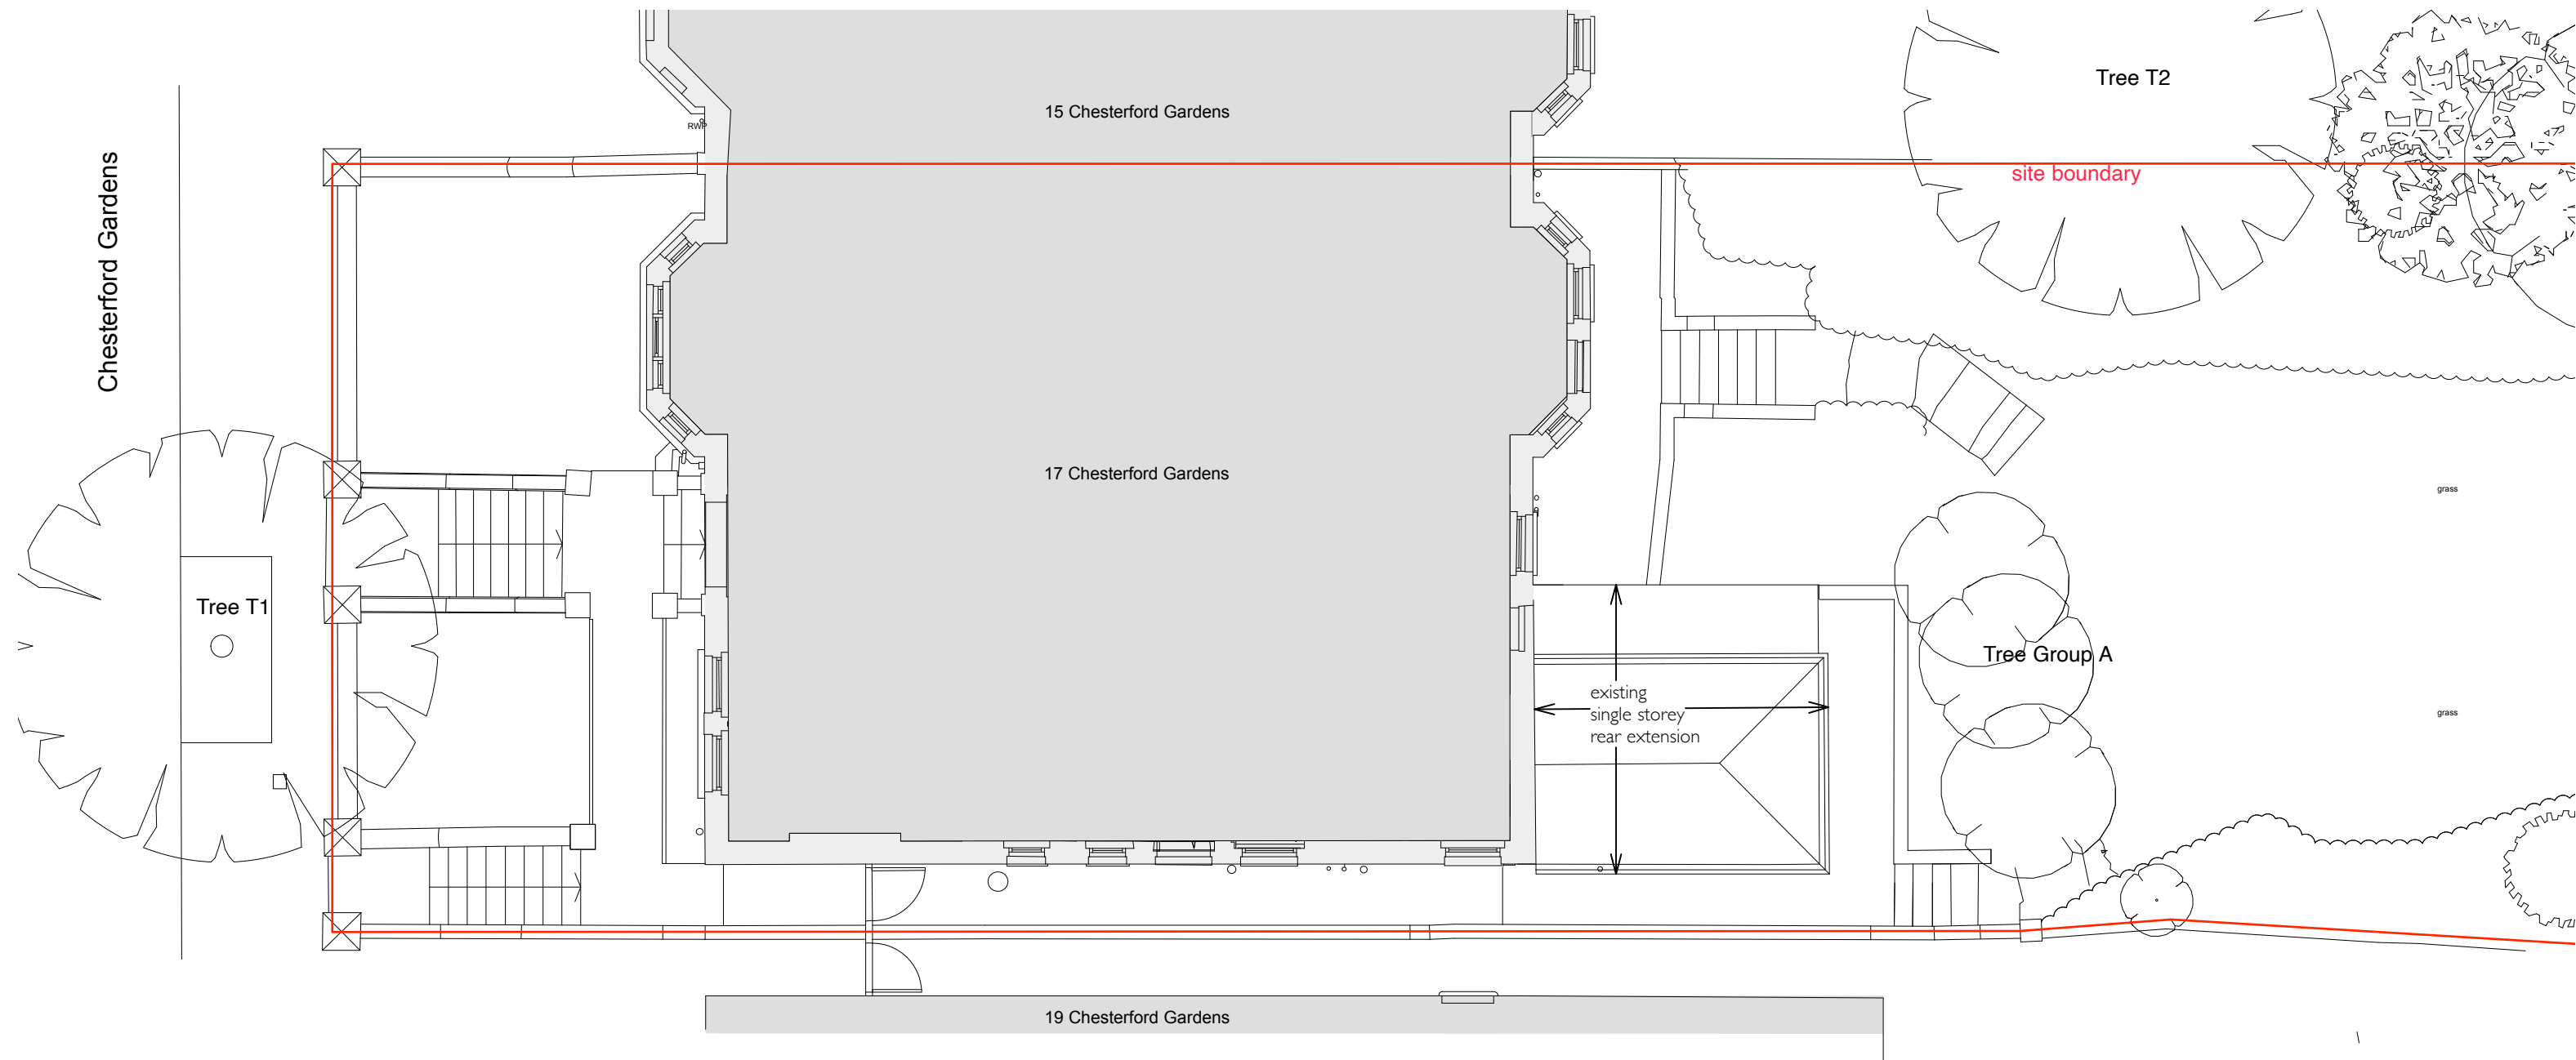

1 Roof Plan As Existing  
Scale 1:100

(-) 07 01 2022 Issued for Planning  
(-) 04 01 2022 Issued for information

Revision  
Project  
**17 Chesterford Gardens**  
**London NW3 7DD**

Title  
**Roof Plan**  
**As Existing**

No.  
**CFG/PL/02 Rev: -**

Status  
**For Information**

Scale  
**1:100 @ A3**

Date  
**12/2021**

**Edward**  
**Rutherford**  
**Architect**

mail@edwardrutherford.co.uk  
www.edwardrutherford.co.uk