




**SOUTH WEST ELEVATION SCALE 1:100**

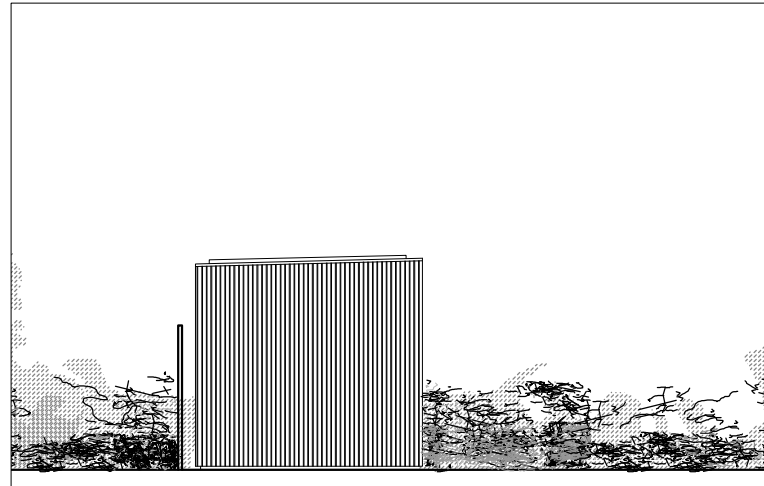

**NORTH WEST ELEVATION SCALE 1:100**

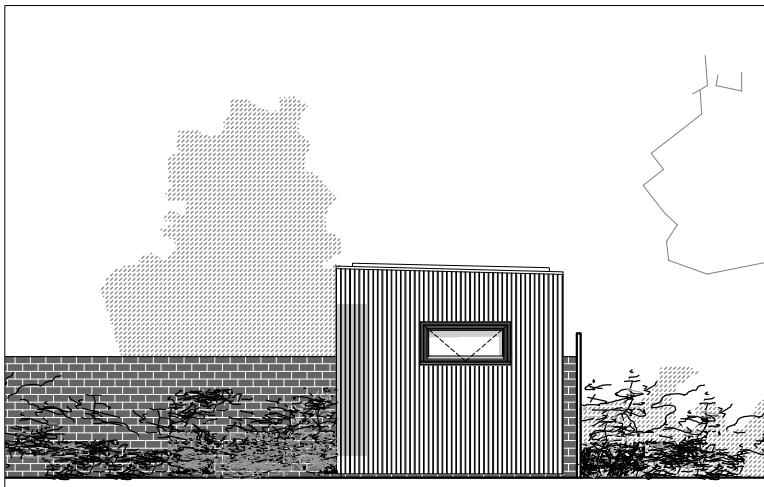


**SOUTH EAST ELEVATION SCALE 1:100**

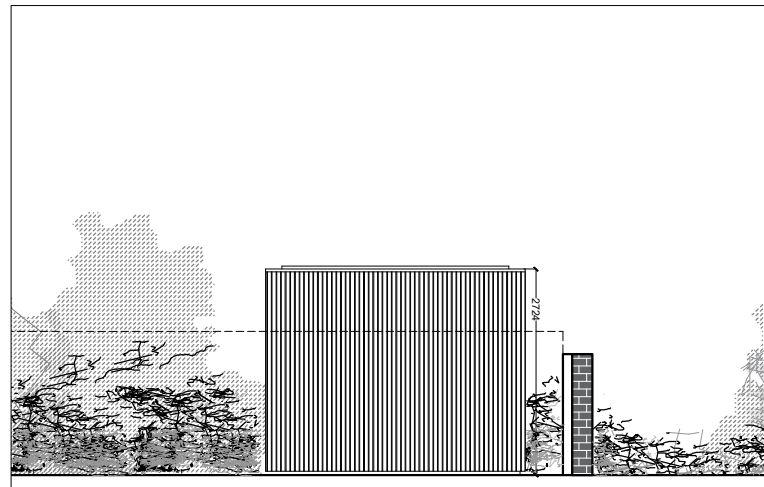

**NORTH EAST ELEVATION SCALE 1:100**

**PROPOSED ELEVATIONS**  
SCALE 1:100

 

<b>DRAWING</b> PROPOSED ELEVATIONS	<b>NOTES</b>
<b>STATUS</b> PLANNING	

<b>DRAWN BY</b> JW	<b>CHECKED BY</b>	<b>SCALE</b> 1/100 @ A4	<b>DATE</b> 25.11.21
<b>DRAWING NUMBER</b> 2132.PL.03			<b>REVISION</b> -

<b>PROJECT</b> SEEMA SHAH	<b>SITE ADDRESS</b> 31 DOWNSIDE CRESCENT, LONDON NW3 2AN
<b>STAGE</b> PLANNING	

**ecospace**  
architecture, naturally

5A/6A ILIFFE YARD  
LONDON SE17 3QA  
T: 0 20 7 703 4004  
F: 0 20 7 708 4750  
E: info@ecospacestudios.com