



All proposed materials  
to match existing

All proposed materials  
to match existing

 

Copyright all rights reserved.  
The contents of this drawing can  
not be copied without written  
permission of the  
DRAWNHOUSE LTD

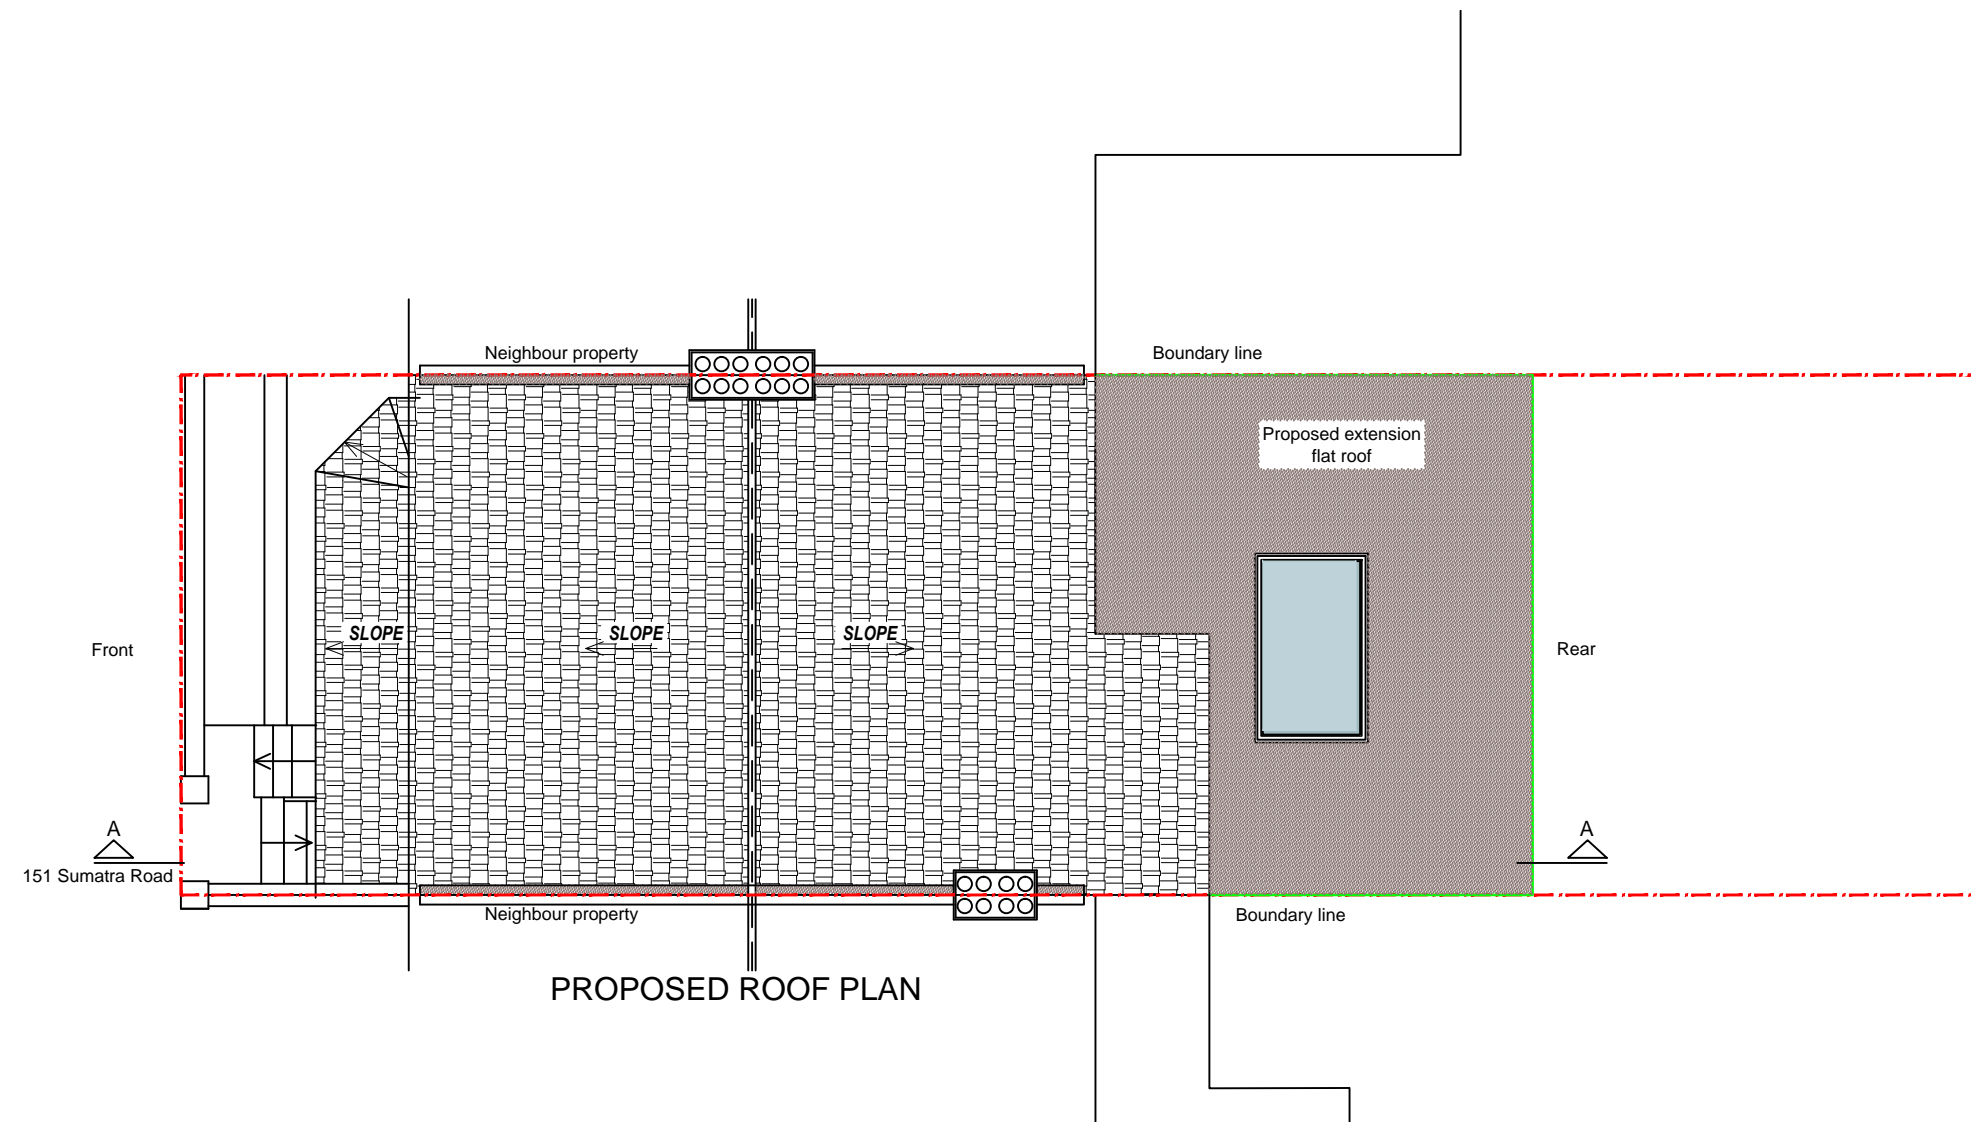

**DRAWNHOUSE LTD**

Agent  
E.mail: office@drawnhouse.co.uk  
Mob: +44 7999 329377

Project name:  
151 Sumatra Road,  
London, NW6 1PN

Title: PROPOSED ROOF PLAN

Project number: 8781

Drawn: AN

Revision:

Scale: A3 - 1:100

Drawing No: 09

Date: January 2022