


REVISIONS			
Rev	By	Date	Comment
A	NS	17-12-2021	BIN STORE AND CLEAR ENTRY WIDTH ADDED.

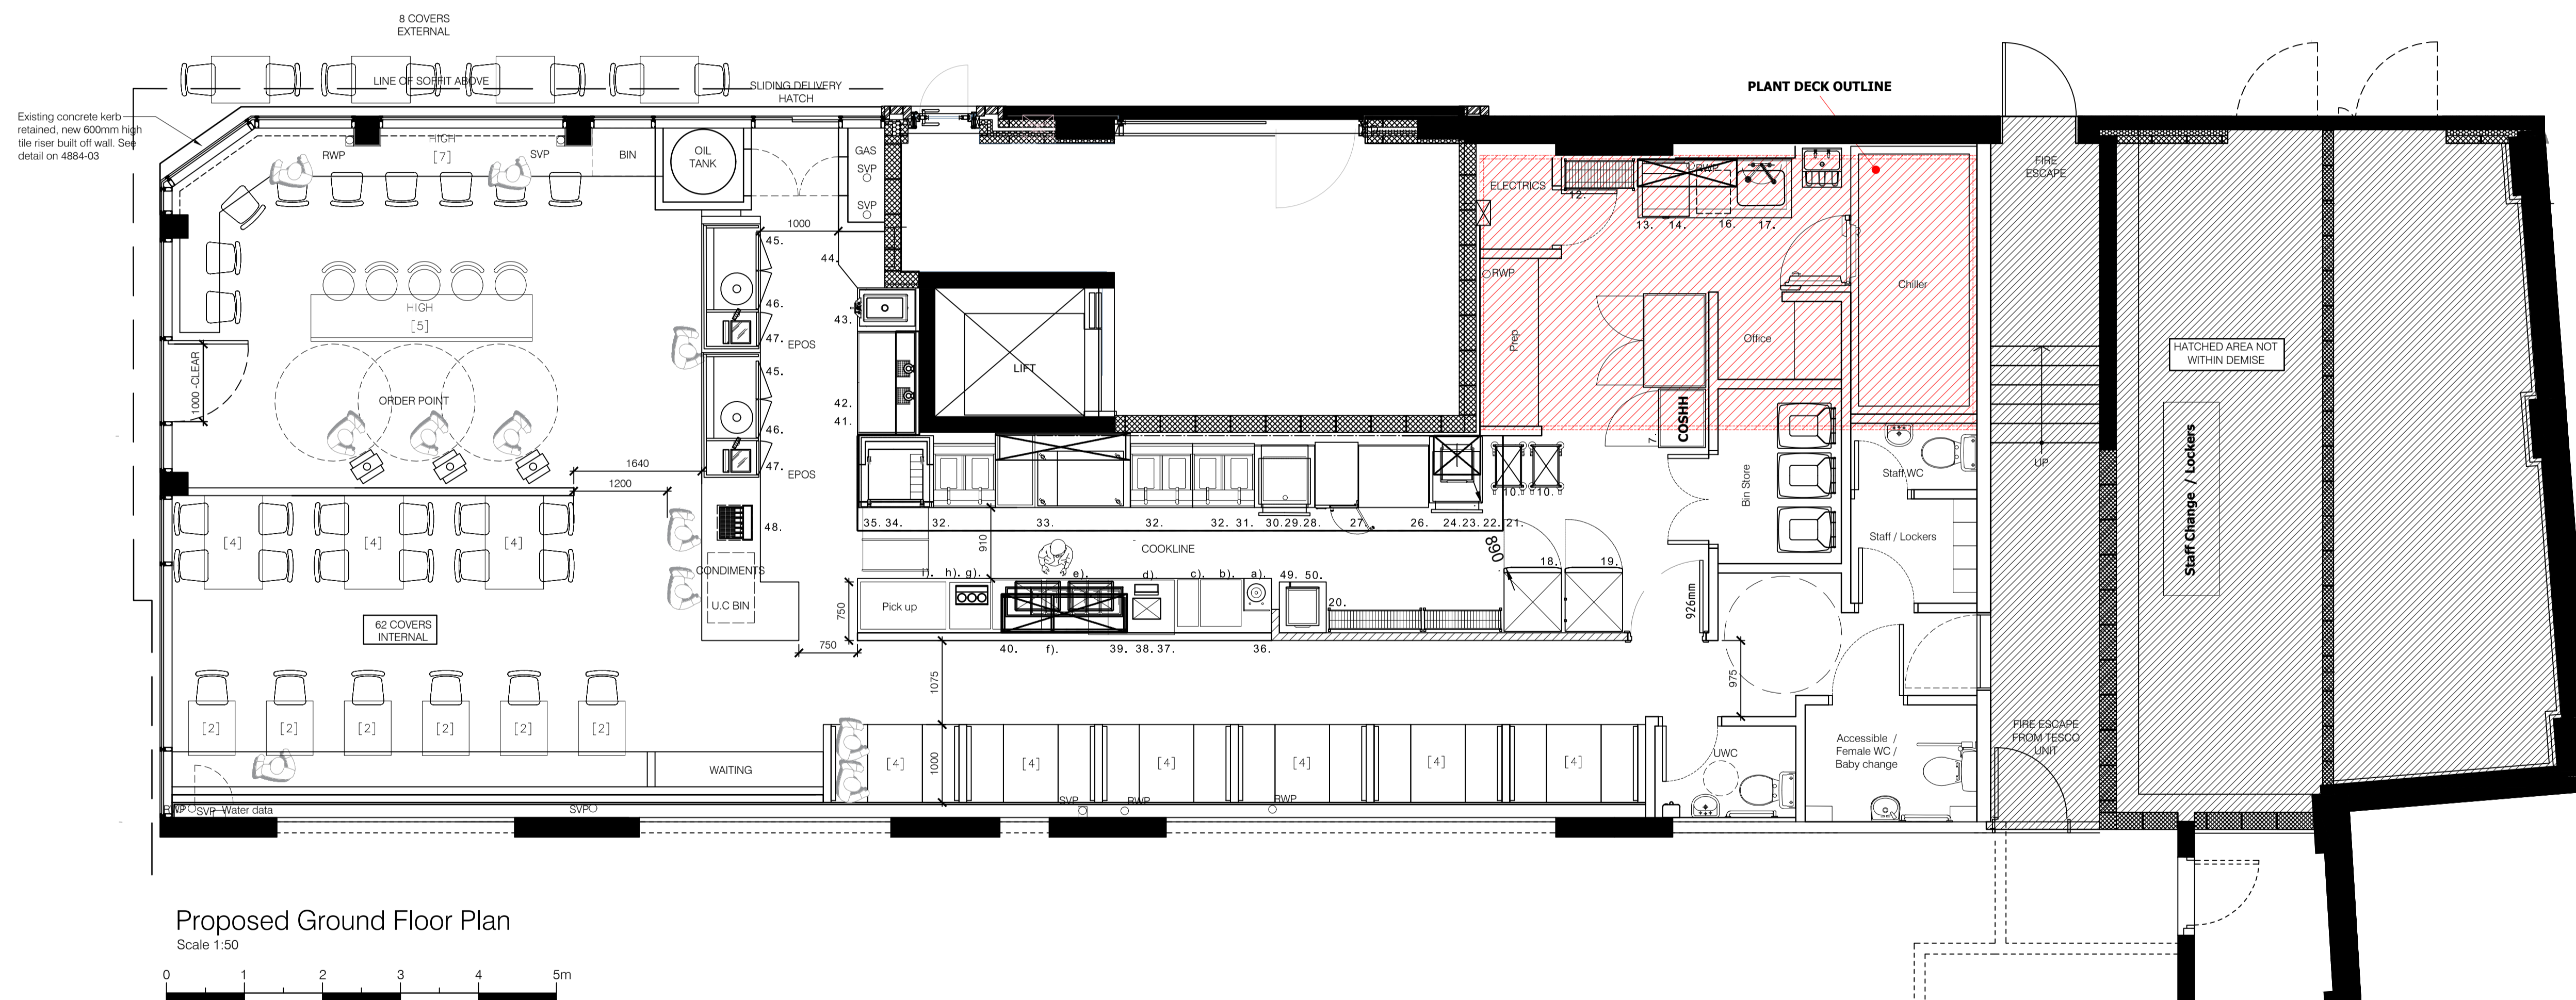

Proposed Ground Floor Plan
Scale 1:50



CLIENT
CHIKN

PROJECT
159-161 Camden
High Street
NW1 7YH

TITLE
Proposed Ground Floor Plan

DRAWN _____ CHECKED _____
SY
SCALE @ A1 _____ DATE _____
1/50 _____ September 2021
DRAWING NO. _____

4884/02A