

 
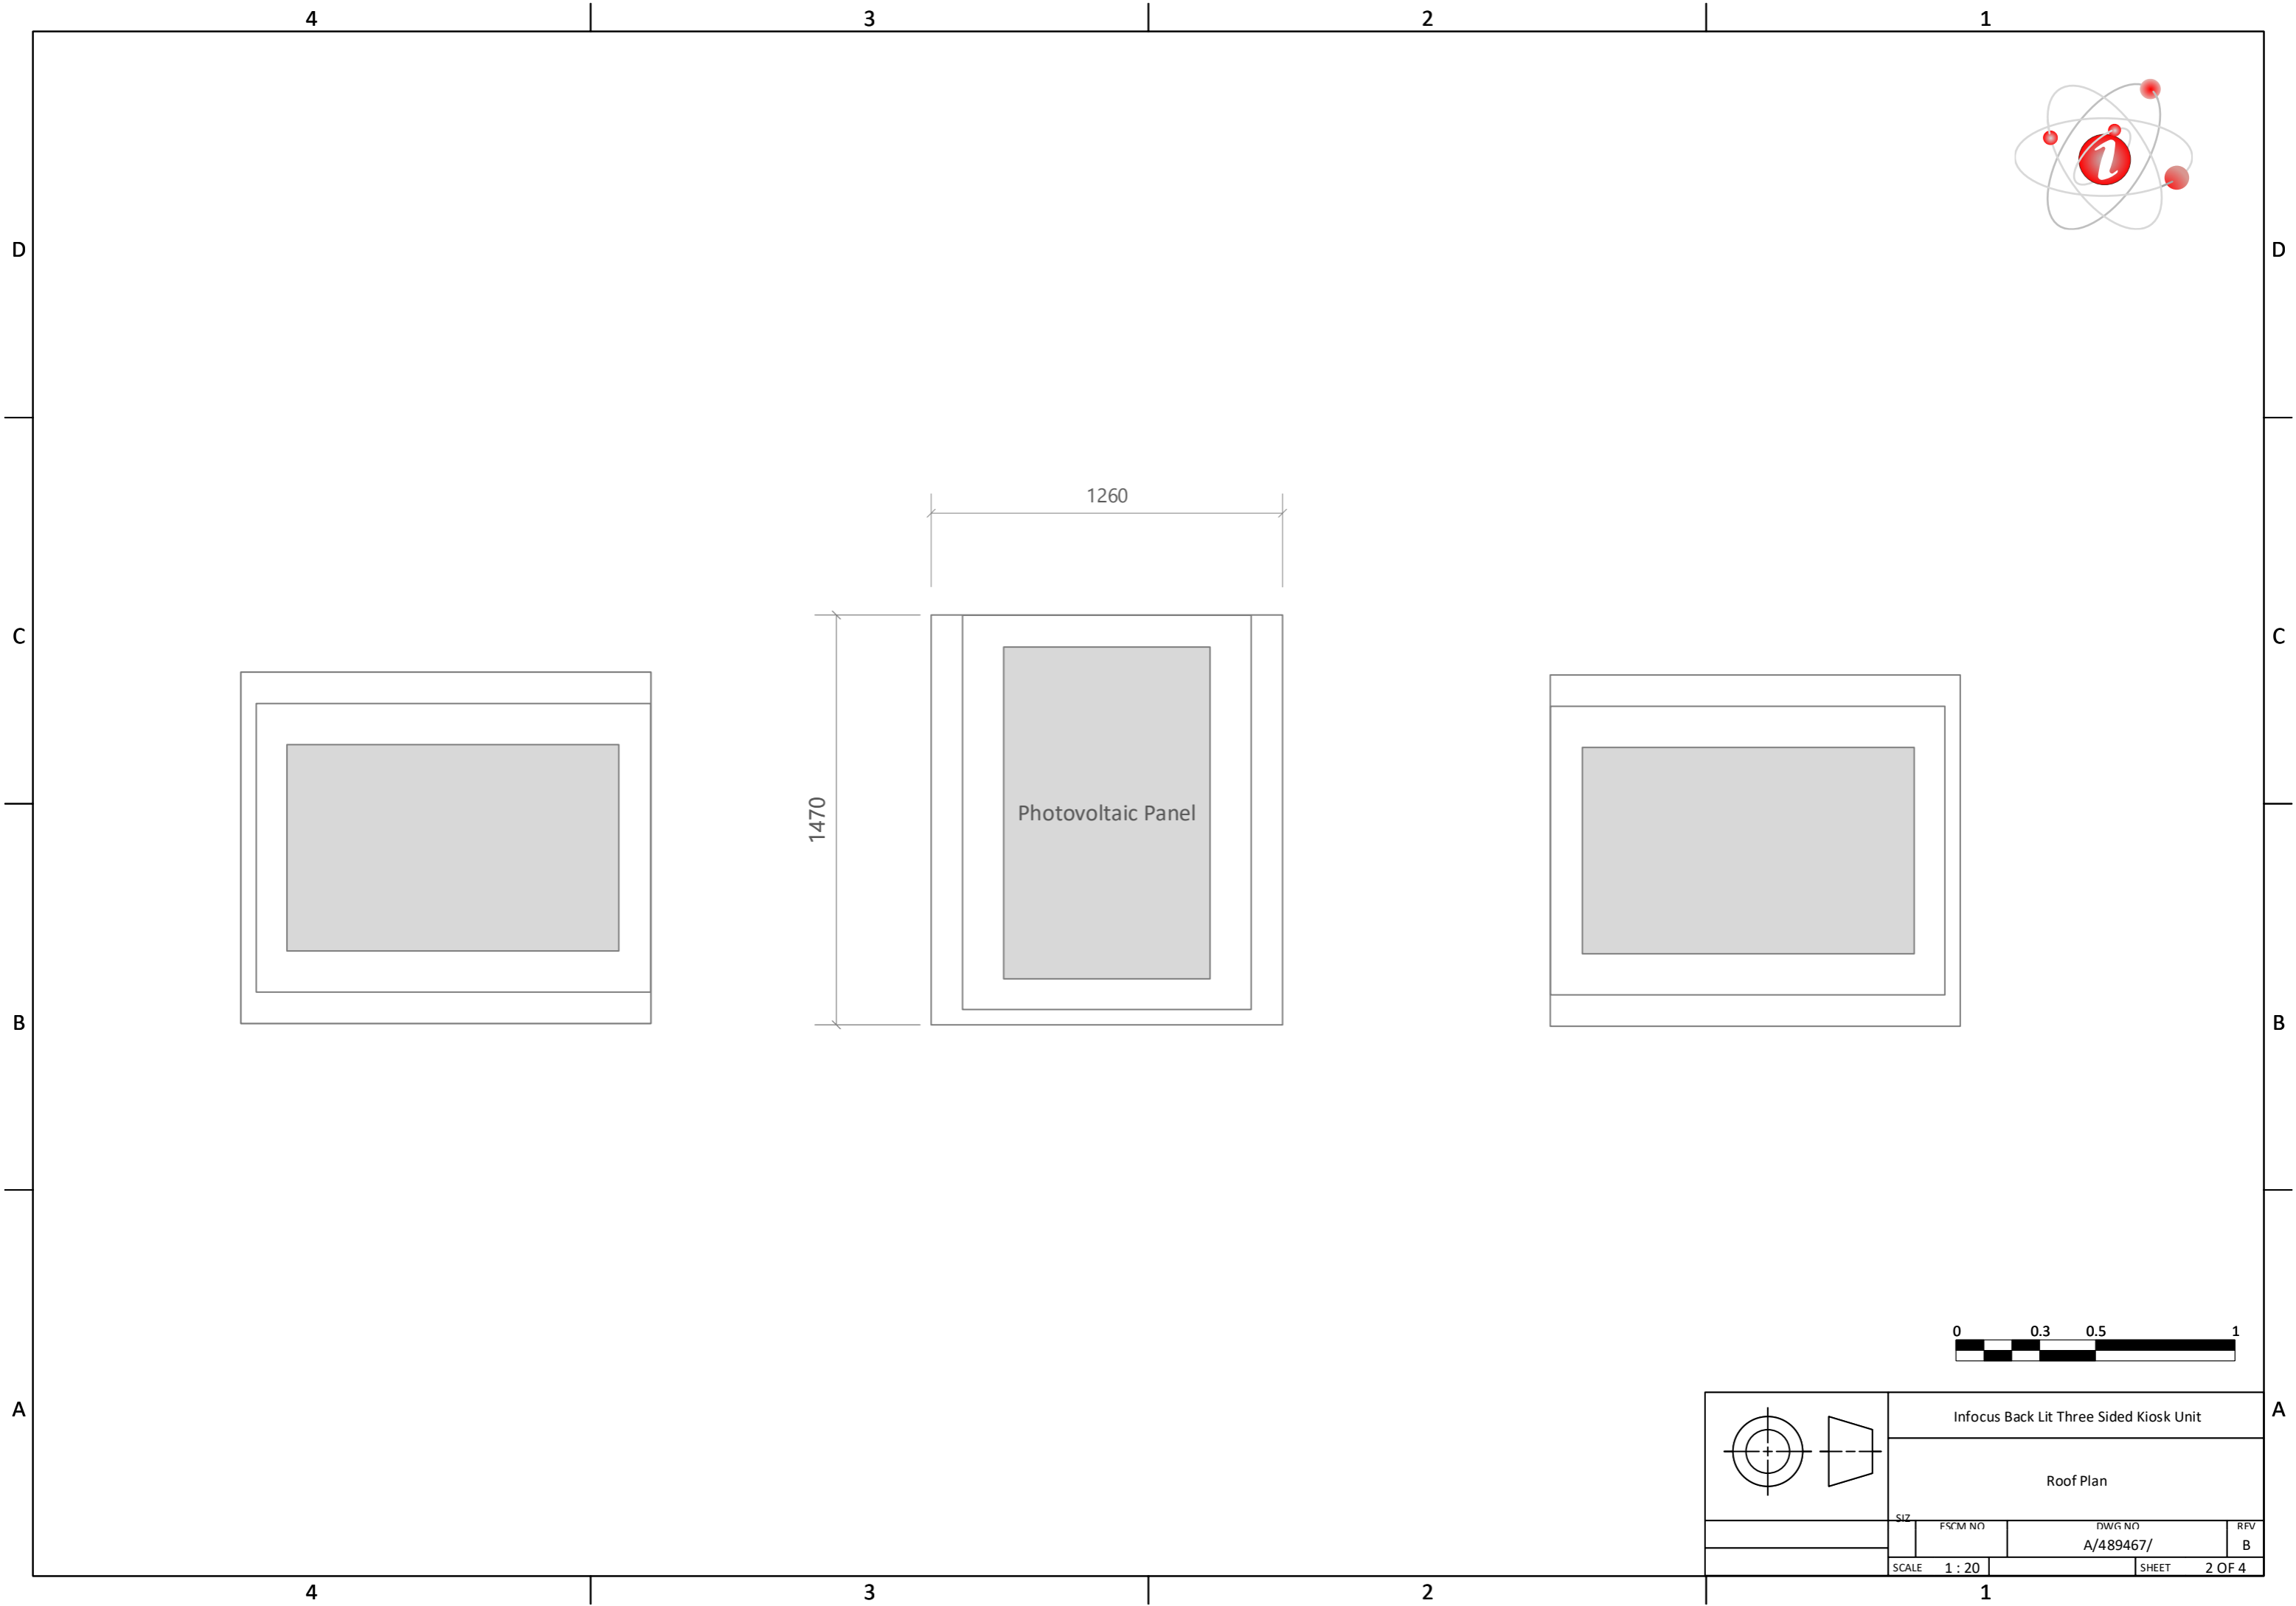
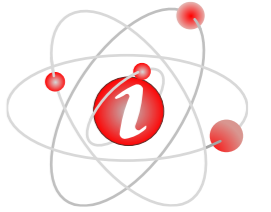
 
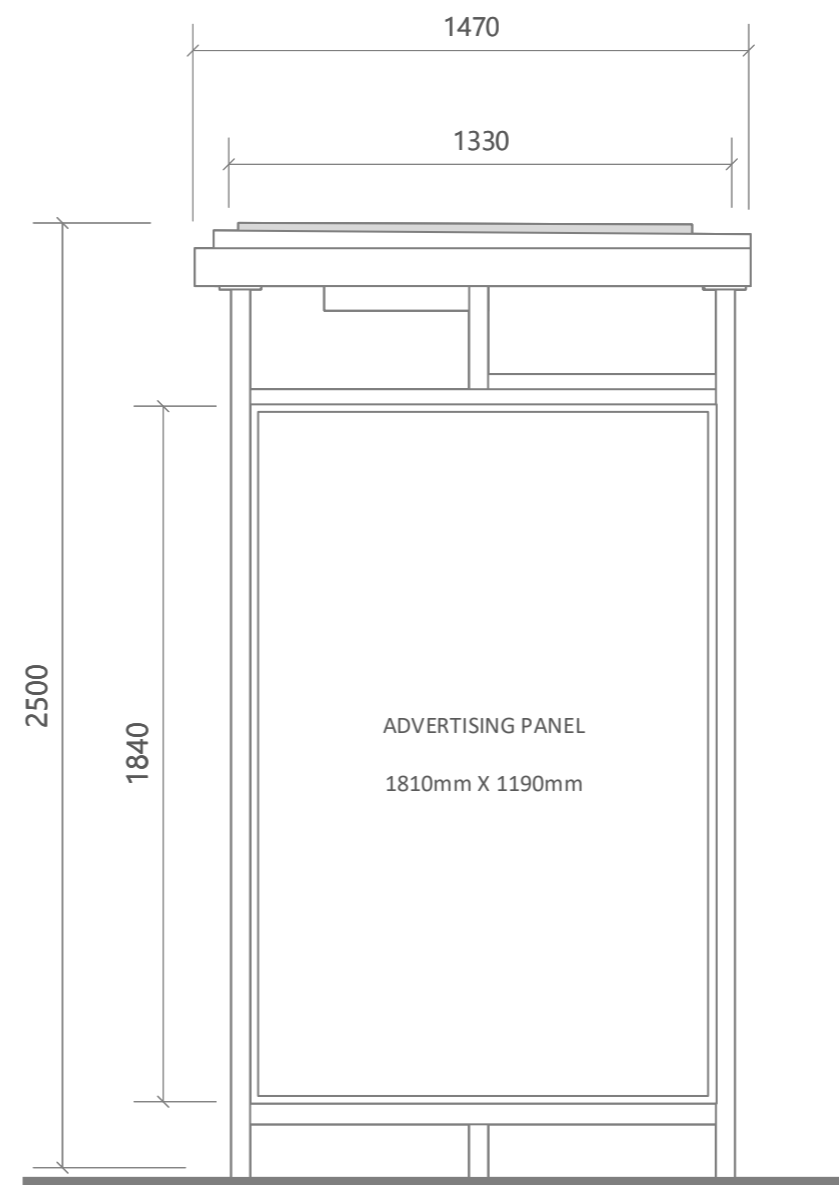


	Infocus Back Lit Three Sided Kiosk Unit			
	Existing Unit Detail			
	SIZ	FSCM NO	DWG NO	RVN
			A/489467/	A
	SCALE	1 : 20	SHEET	1 OF 4

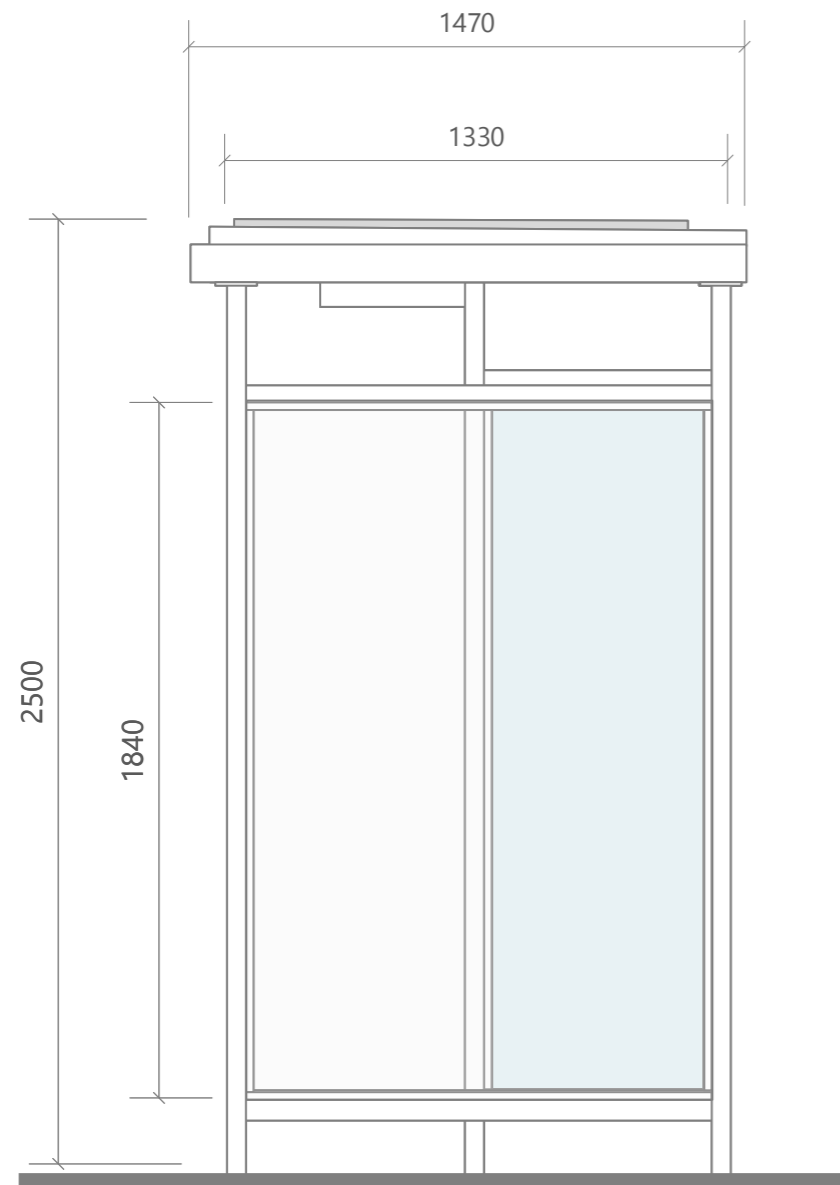

	Infocus Back Lit Three Sided Kiosk Unit			
	Roof Plan			
	SIZ	FSCM NO	DWG NO	REV
			A/489467/	B
	SCALE	1 : 20	SHEET	2 OF 4

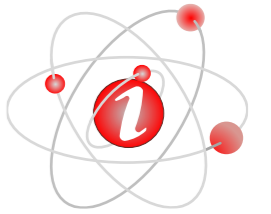

Infocus Back Lit Three Sided Kiosk Unit			
Existing and Proposed Display Side			
SIZ	FSCM NO	DWG NO	REV
		A/489467/	C
SCALE	1 : 20	SHEET	3 OF 4

4

3

2

1

D

D

C



C

B




B

A

A

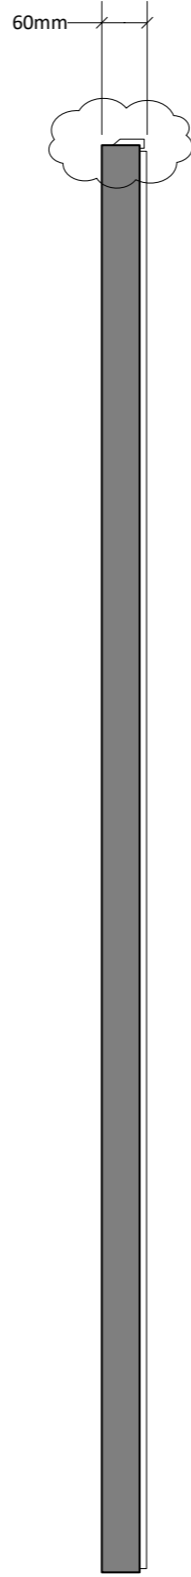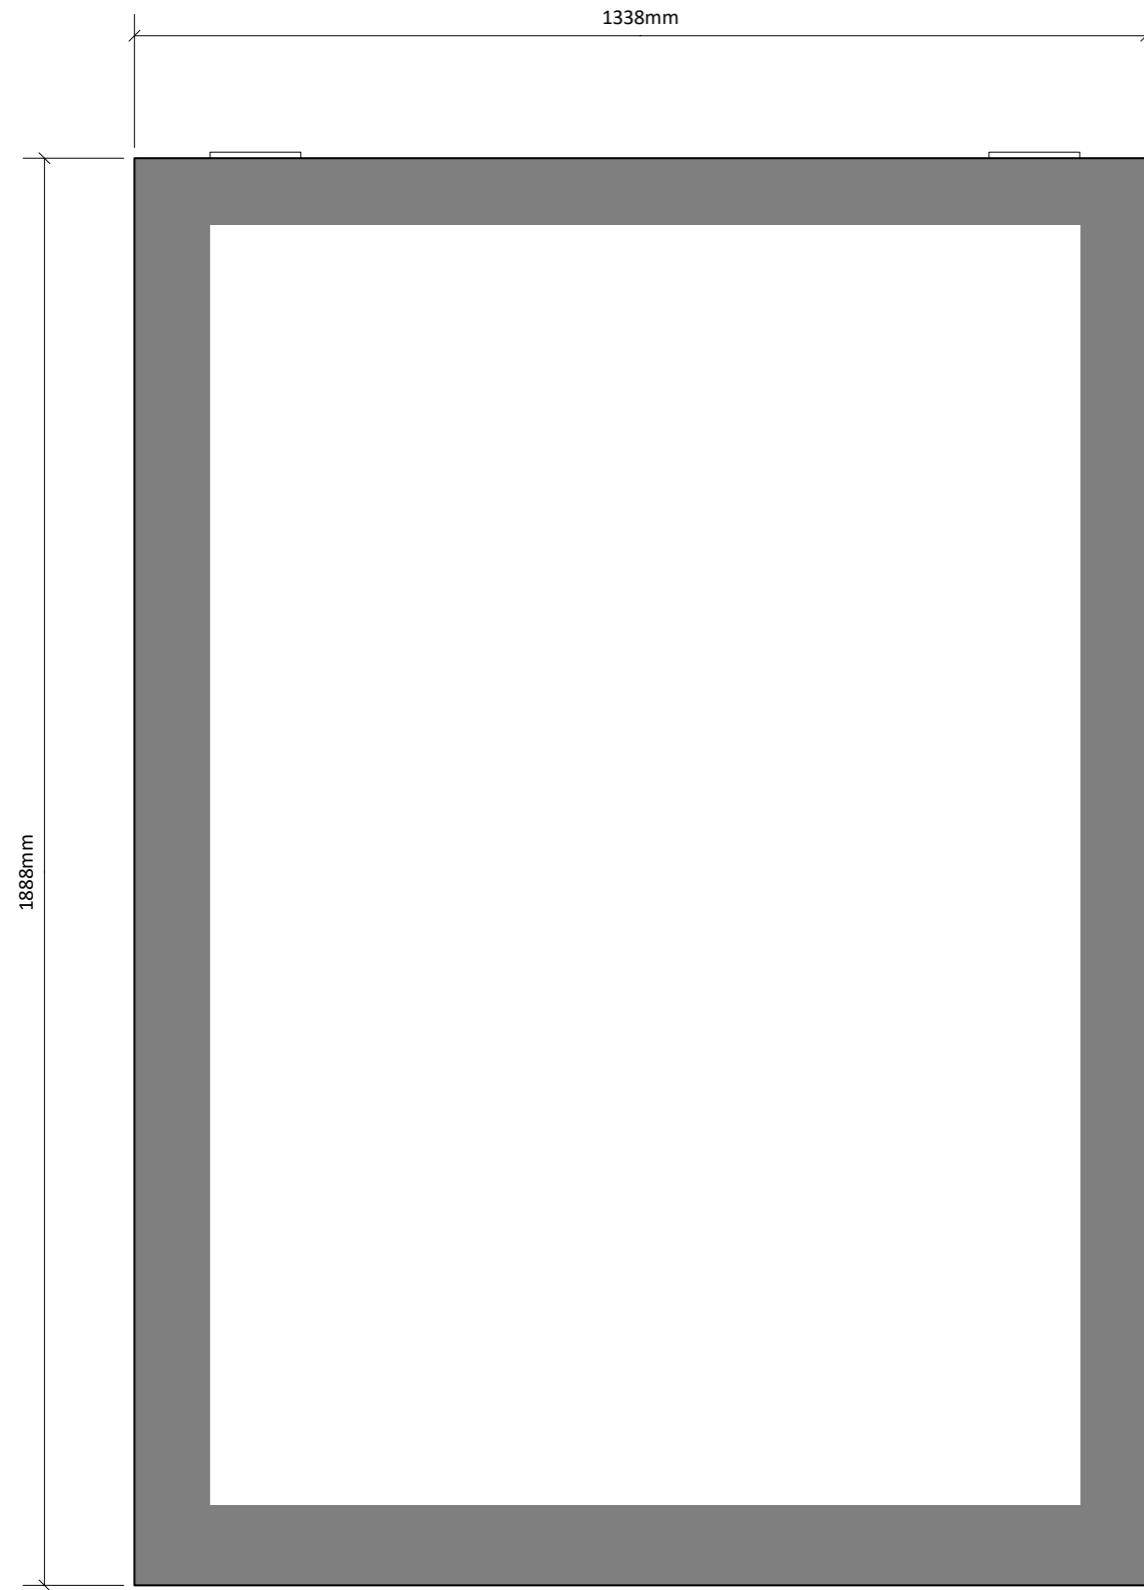

Section

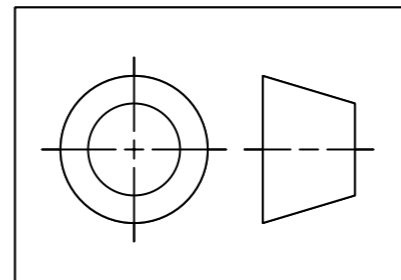 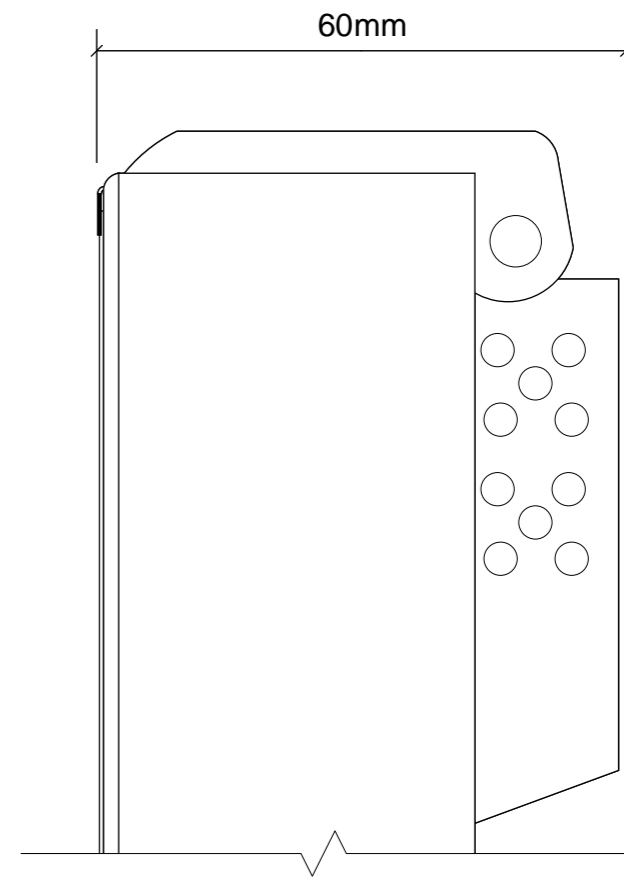

Infocus Back Lit Three Sided Kiosk Unit

Back Lit Unit

SIZE	FSCM NO	DWG NO	REV
		A/489467/	D
SCALE	1 : 10	SHEET	4 OF 4

4

3

2

1