

**PROJECT**

14 MACKESON ROAD  
 LONDON  
 NW3 2LT

**CLIENT**

S. LEVINE  
 P. FERRARI

**DATE**


16/12/2021

**SCALE**

1:50 @ A3

**DRAWING TITLE**

EXISTING  
 FRONT GARDEN PLAN  
 FRONT ELEVATION  
 SECTION A-A

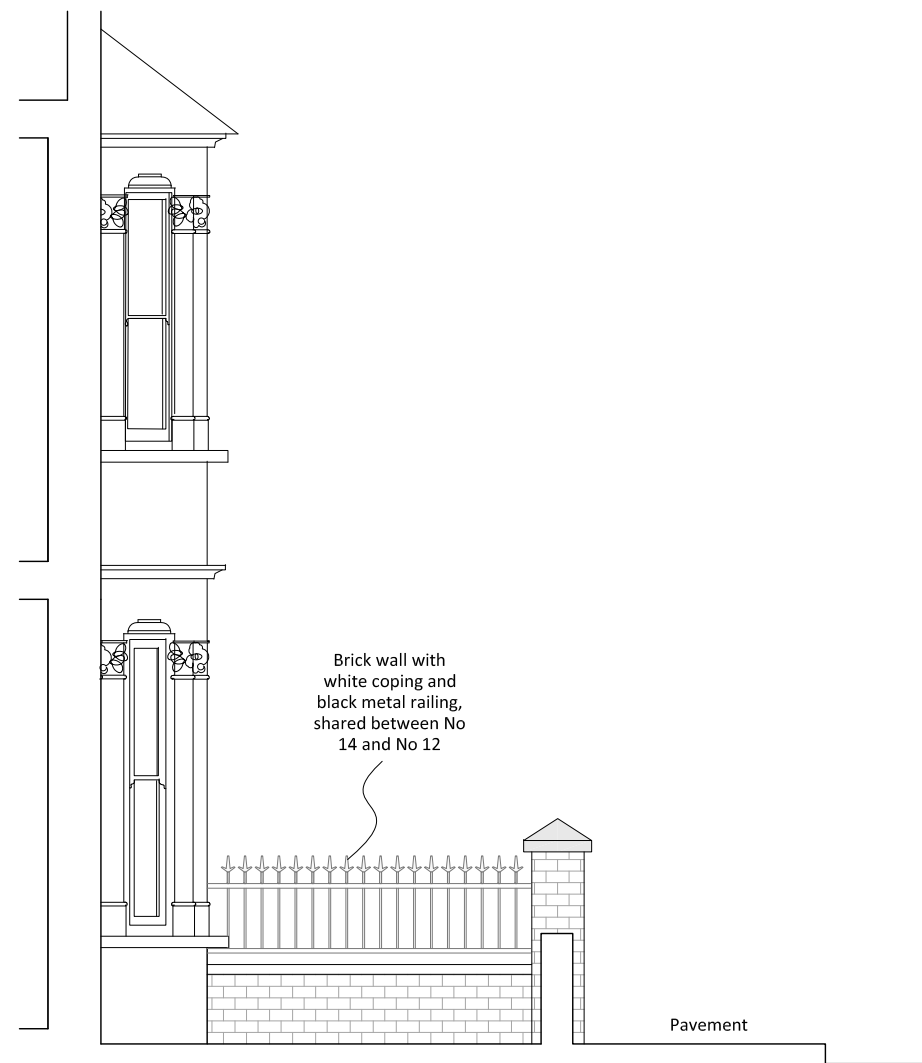


Brick wall with  
 white coping and  
 black metal railing,  
 shared between No  
 14 and No 12


Pavement

1 Front Elevation  
 EX01 SCALE 1:50

2 Section A-A  
 EX01 SCALE 1:50

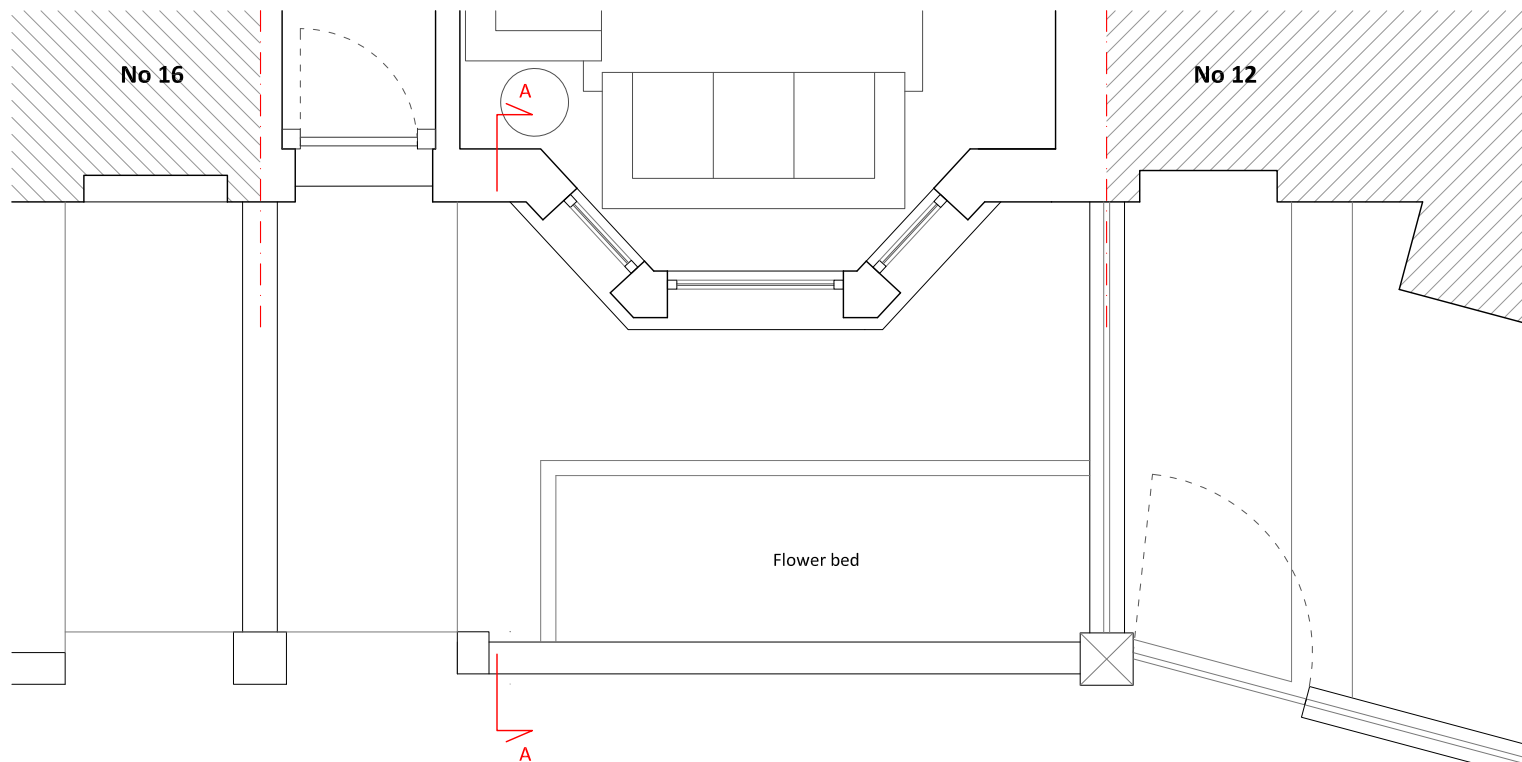

3 Front Garden Plan  
 EX01 SCALE 1:50

 

**NOTES**

Copyright 2020 - Eca Studio Ltd  
 Do not scale this drawing. All dimensions to be checked on site.  
 All work must comply with relevant British Standards and Building  
 Regulations requirements. Drawing errors and omissions to be  
 reported to the architect. All drawings to be read in conjunction  
 with SE structural information. Any discrepancies to be reported  
 immediately.

**PROJECT REFERENCE**

SPH  
 DRAWING No

**EX01**