


**FOR APPROVAL/COMMENT ONLY - DO NOT CONSTRUCT FROM THIS DRAWING**

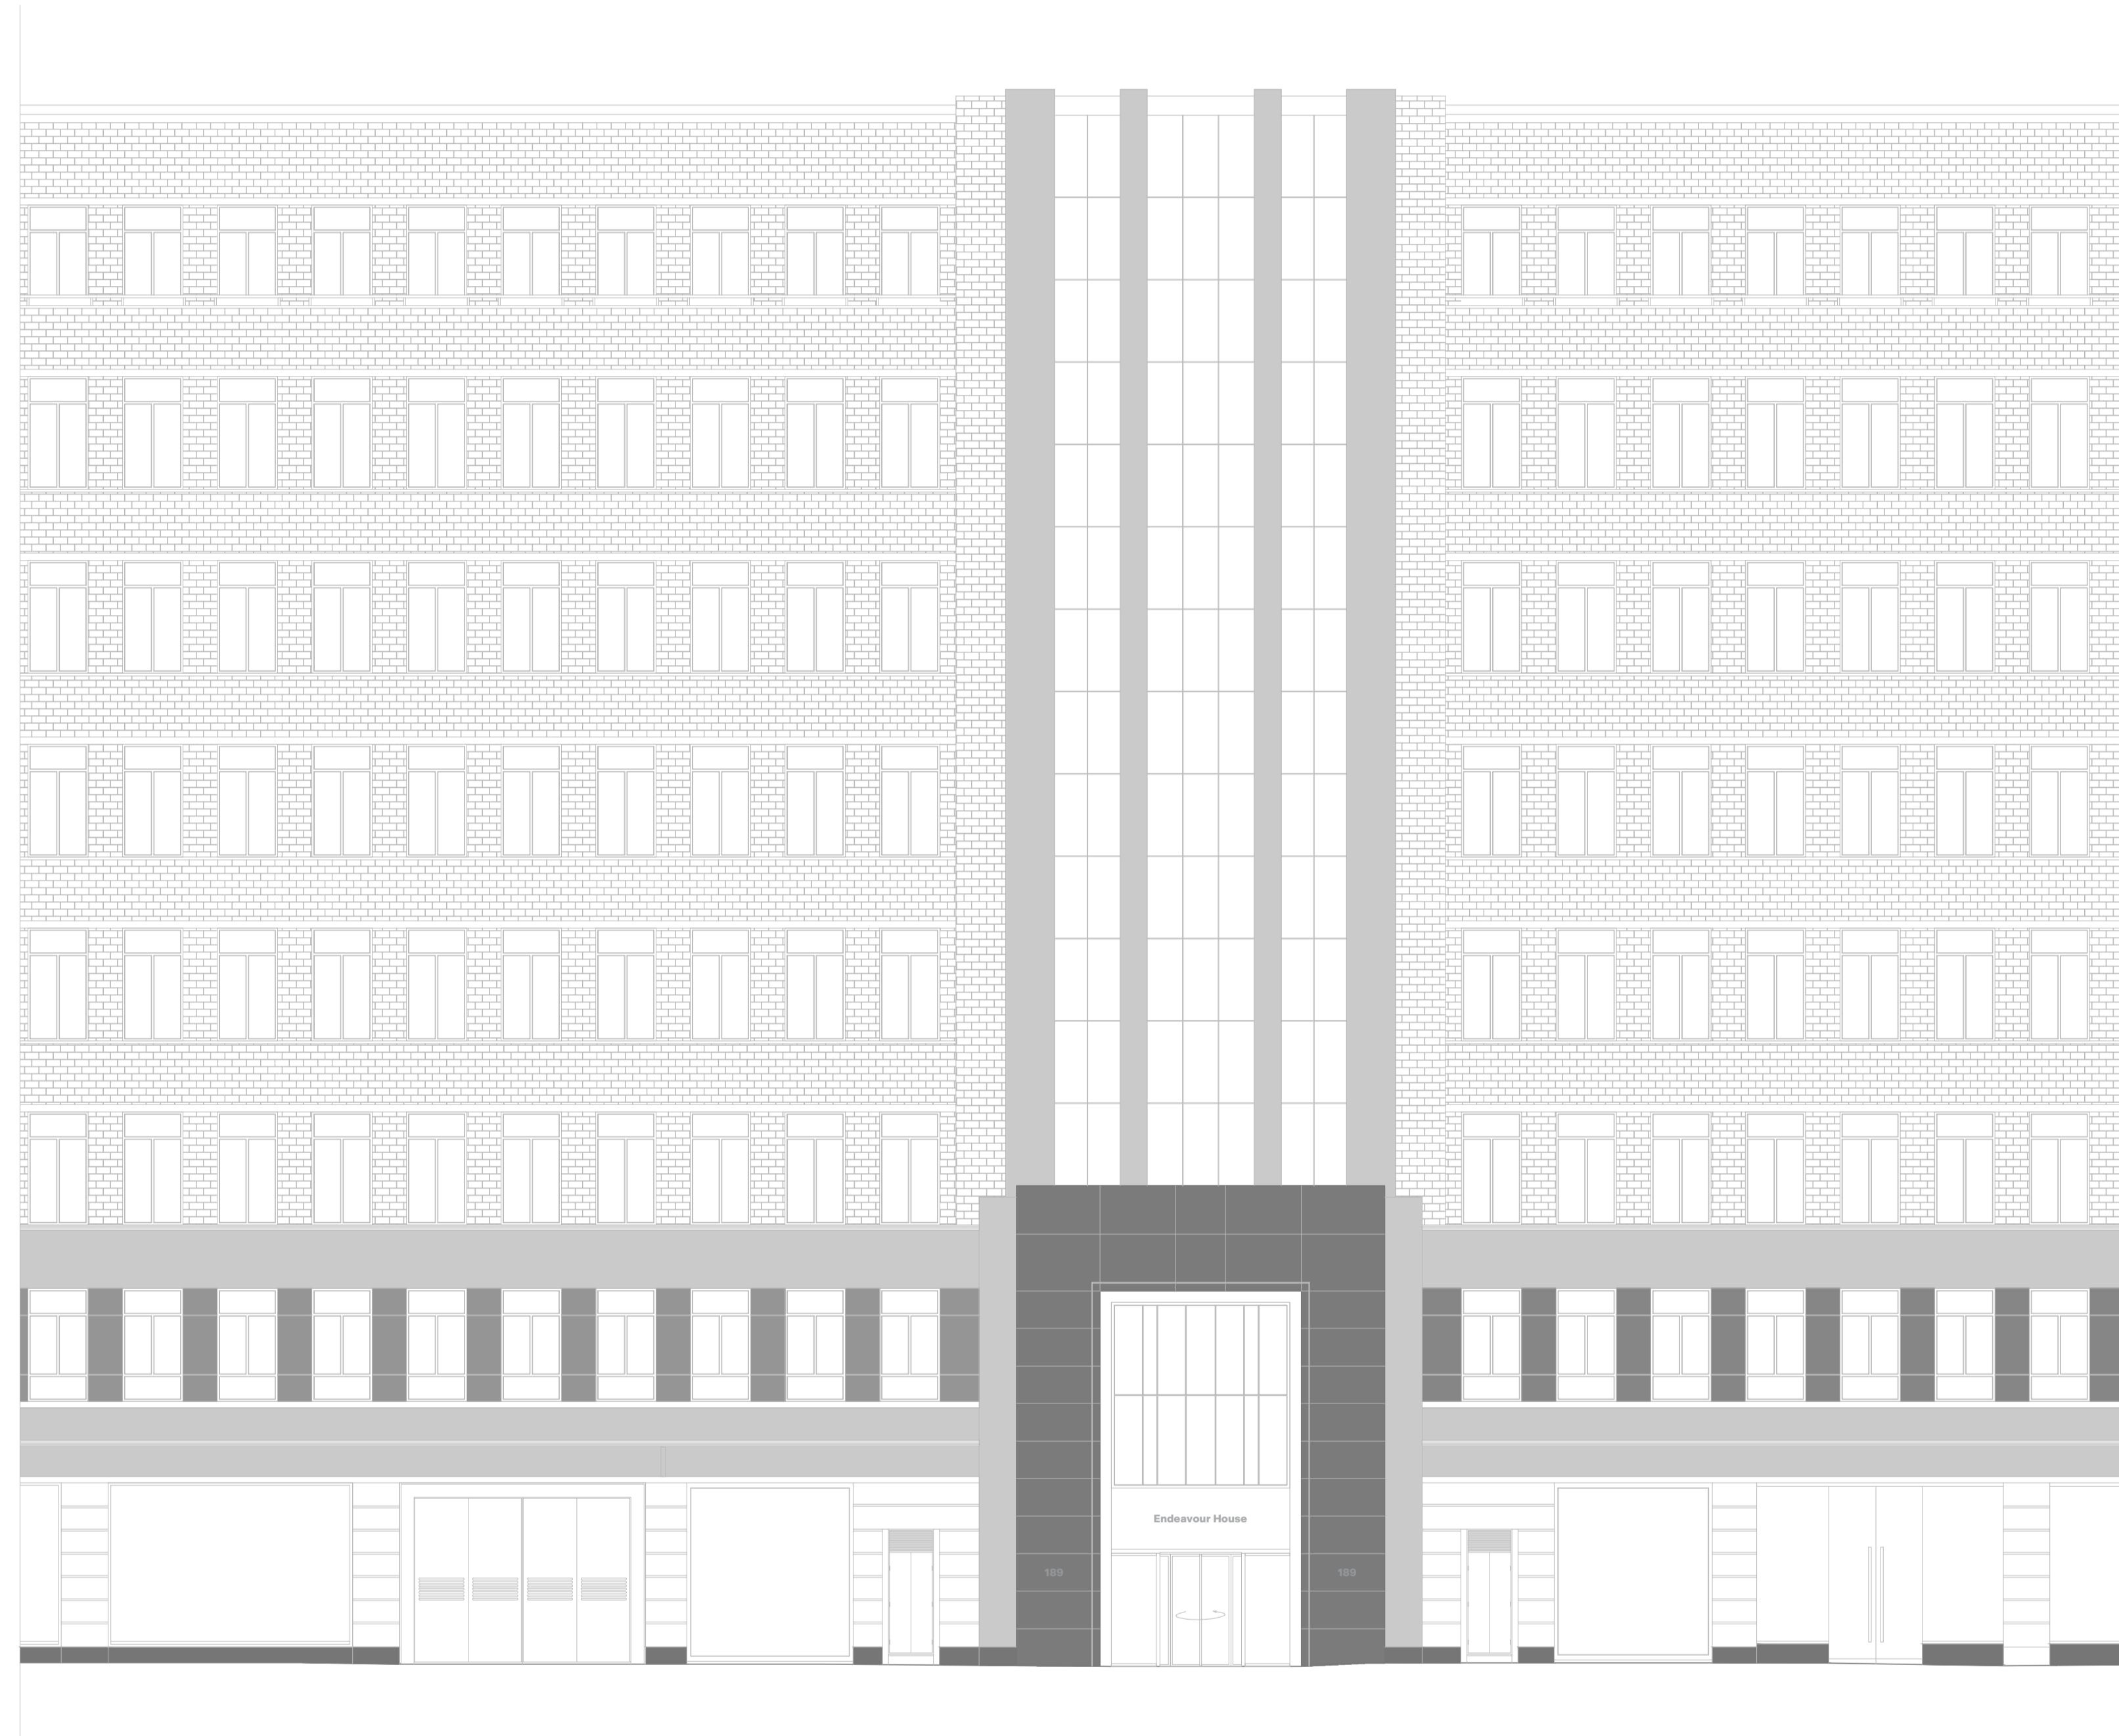

**02** FRONT ELEVATION - EXISTING  
Scale: 1:100@A1

**NOTES**

THIRDWAY INTERIORS DO NOT ACCEPT LIABILITY FOR ANY ERRORS AND OMISSIONS ARISING FROM THE PREPARATION OF BASE BUILD DRAWINGS WHICH ARE DERIVED FROM ORIGINAL MATERIAL PROVIDED BY OTHERS.

ALL DISCREPANCIES ARE TO BE REPORTED TO THIRDWAY INTERIORS.

GRID LINES ARE FOR REFERENCE PURPOSES ONLY.

ALL DIMENSIONS TO BE VERIFIED BY CONTRACTOR ON SITE PRIOR TO ANY WORKS COMMENCING.

DO NOT SCALE FROM THIS DRAWING.

THIS DOCUMENT IS THE PROPERTY OF THIRDWAY INTERIORS. COPYRIGHT IS RESERVED BY THEM, AND THE DRAWING IS ISSUED ON THE CONDITION THAT IT IS NOT COPIED, REPRODUCED OR RETAINED BY, NOR DISCLOSED TO ANY UNAUTHORISED PERSON, EITHER WHOLLY OR IN PART, WITHOUT THE CONSENT IN WRITING FROM THIRDWAY INTERIORS.

© THIRDWAY INTERIORS

**STATUS**

- Approval / Comment
- Building Control
- Contract
- Construction
- As-Built

**REVISION DETAIL**

REV	DETAIL	BY	DATE
P1	FIRST DRAWING ISSUE	EW	03.11.21

**CLIENT**

**COLLIERS**

**PROJECT ADDRESS**

**ENDEAVOUR HOUSE  
189 SHAFESBURY AVE  
LONDON  
WC2H 8JR**

**DRAWING TITLE**

**GROUND FLOOR  
EXISTING FRONT ELEVATION  
FOR APPROVAL**

DWG NO: **37010-00-EX-E.01-EX**

REVISION: **P1**

SCALE @A1: **1:100** @ A3: **1:200**

DATE: **03.11.21**

DRAWN BY: **EW**

CHECKED BY: **SJ**

**THIRDWAY**

