


01 SHOPFRONT ELEVATION - WARREN STREET  
SCALE 1:50 @A1 1:100@ A3

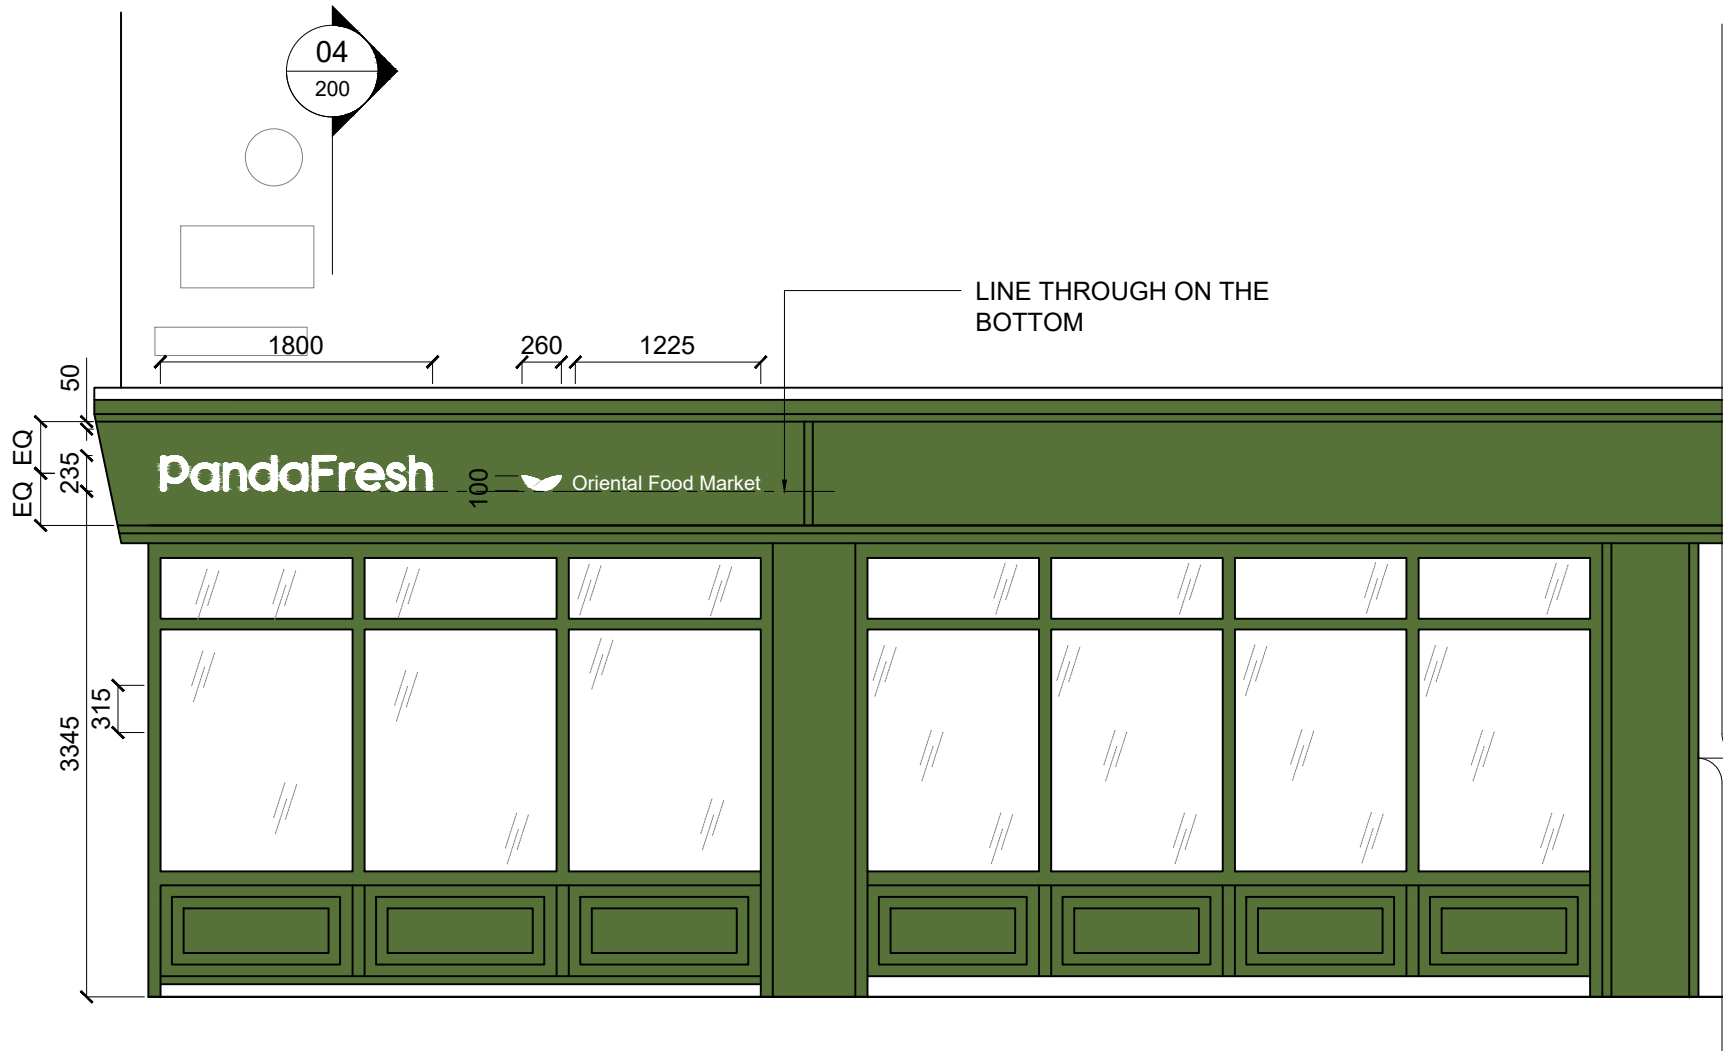


02 SHOPFRONT ELEVATION - CORNER  
SCALE 1:50 @A1 1:100@ A3




03 SHOPFRONT ELEVATION - FITZROY ST  
SCALE 1:50 @A1 1:100@ A3



EXISTING AWNINGS TO BE REMOVED.  
EXISTING SHOPFRONT TO BE PATCH REPAIRED AND MADE GOOD

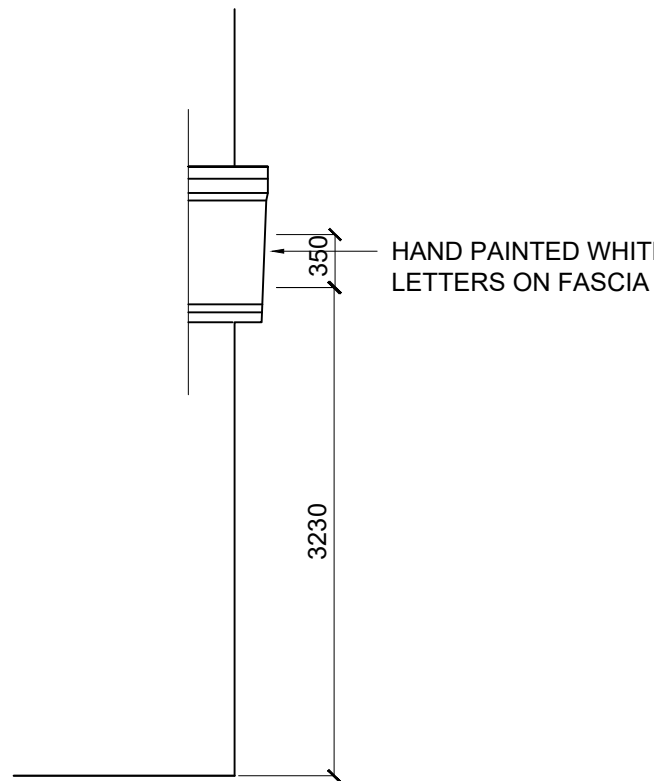


04 SECTION  
SCALE 1:50 @A1 1:100@ A3

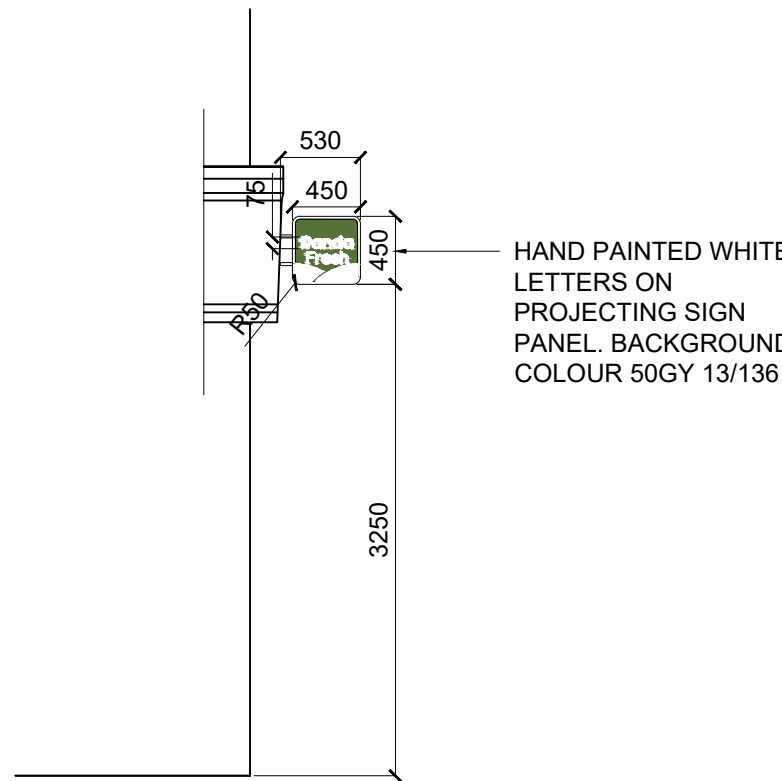

05 SECTION  
SCALE 1:50 @A1 1:100@ A3


06 SHOPFRONT ELEVATION - WARREN STREET  
SCALE 1:50 @A1 1:100@ A3

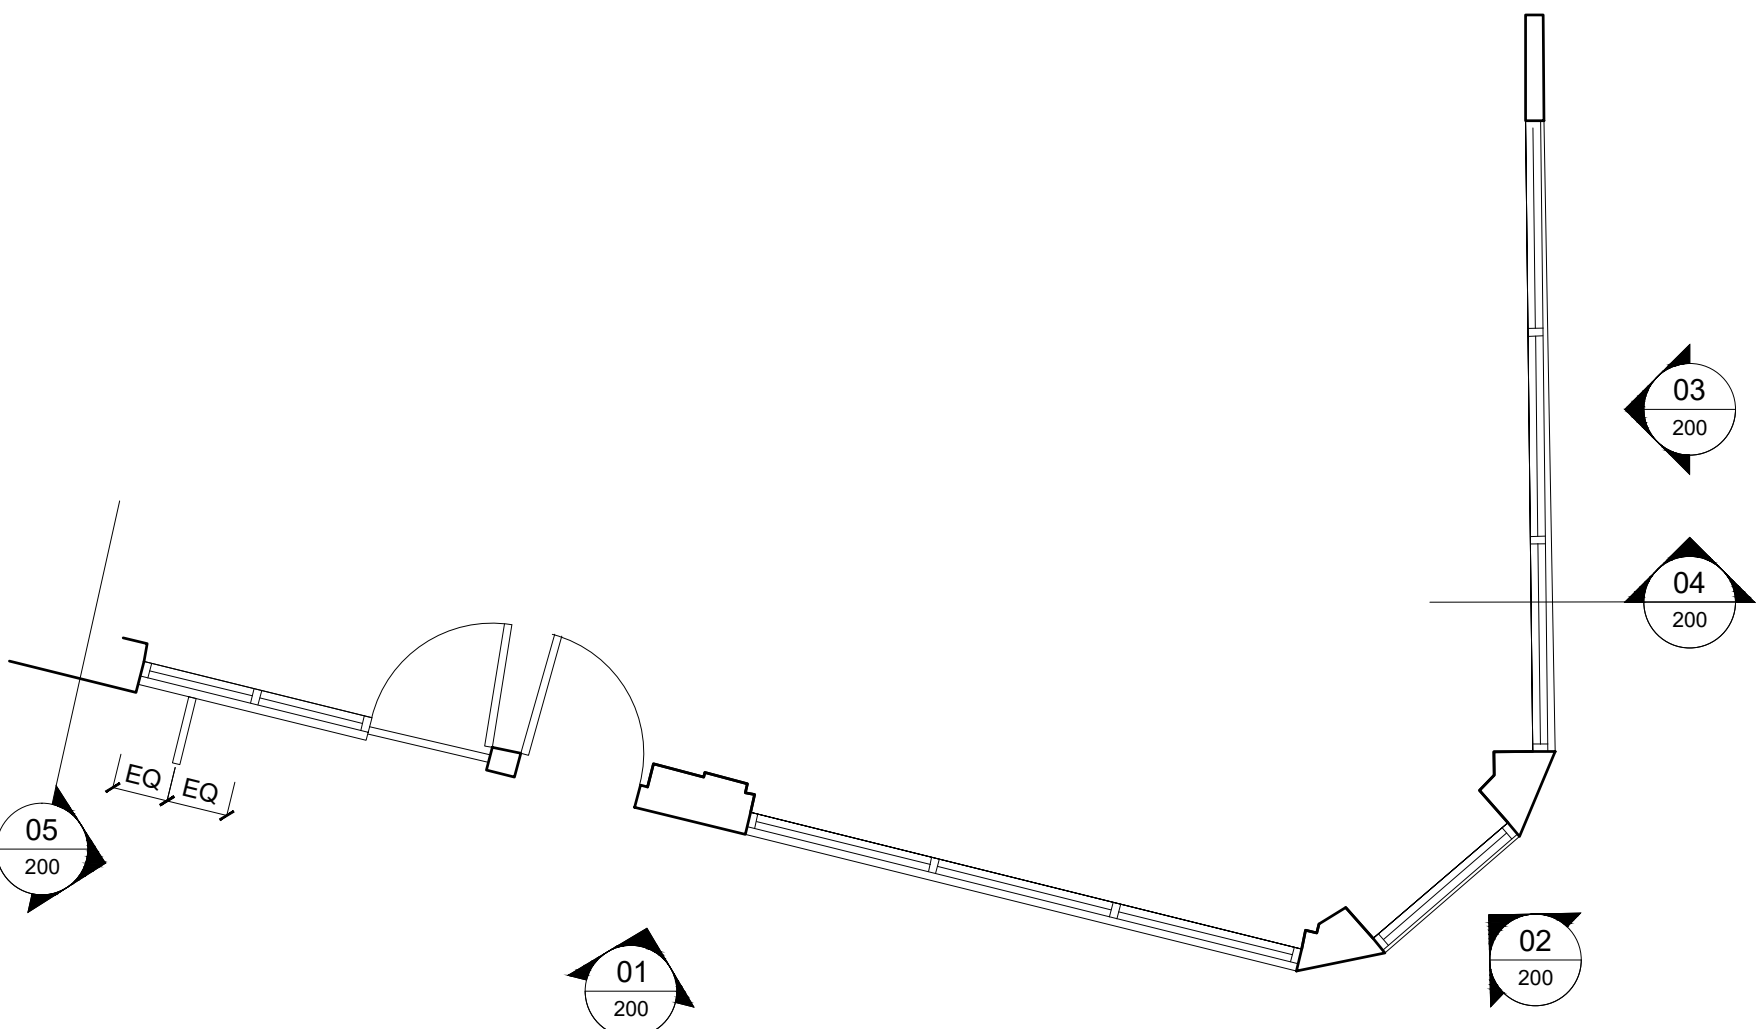

07 SHOPFRONT PLAN  
SCALE 1:50 @A1 1:100@ A3



08 PROPOSED COLOUR  
NTS

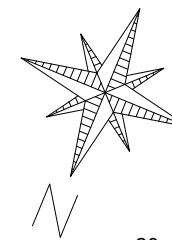

note: This drawing is the property of BIDDIS.LIFESTYLE DESIGN.  
Copyright is reserved by them and the drawing is issued on the condition that it is not copied, reproduced or disclosed to any unauthorised person, wholly or in part, without the written consent of BIDDIS.LIFESTYLE DESIGN. BIDDIS.LIFESTYLE DESIGN will not accept responsibility for errors made by others in scaling from this drawing. All construction information should be taken from figured dimensions only.

REVISION	DATE
A SIGNAGE REVISED BASED UPON CLIENT FEEDBACK	07/07/21
B REVISED, NEW COLOUR, REMOVED WINDOW GRAPHICS	12/11/21
C REVISED SIGNAGE TO HANDWRITTEN FINISH	12/01/22

BIDDIS  
LIFESTYLE  
DESIGN

www.biddislifestyle.com  
hello@biddislifestyle.com

CLIENT  
HUNGRY PANDA  
103 KINGSWAY, LONDON  
WC2B 6QX

PROJECT  
PANDA FRESH  
FITZROY STREET  
LONDON

DRAWING TITLE  
PROPOSED  
SHOPFRONT

DATE 04/06/21	DRAWING NUMBER BLD192_200	REV C
SCALE 1:50 @ A1 1:100 @ A3	DRAWN EAC	ITEM / REF FOR PLANNING