

line of approved application 2013/0350/P




120 MALDEN ROAD

118 MALDEN ROAD

116 MALDEN ROAD

FRONT ELEVATION

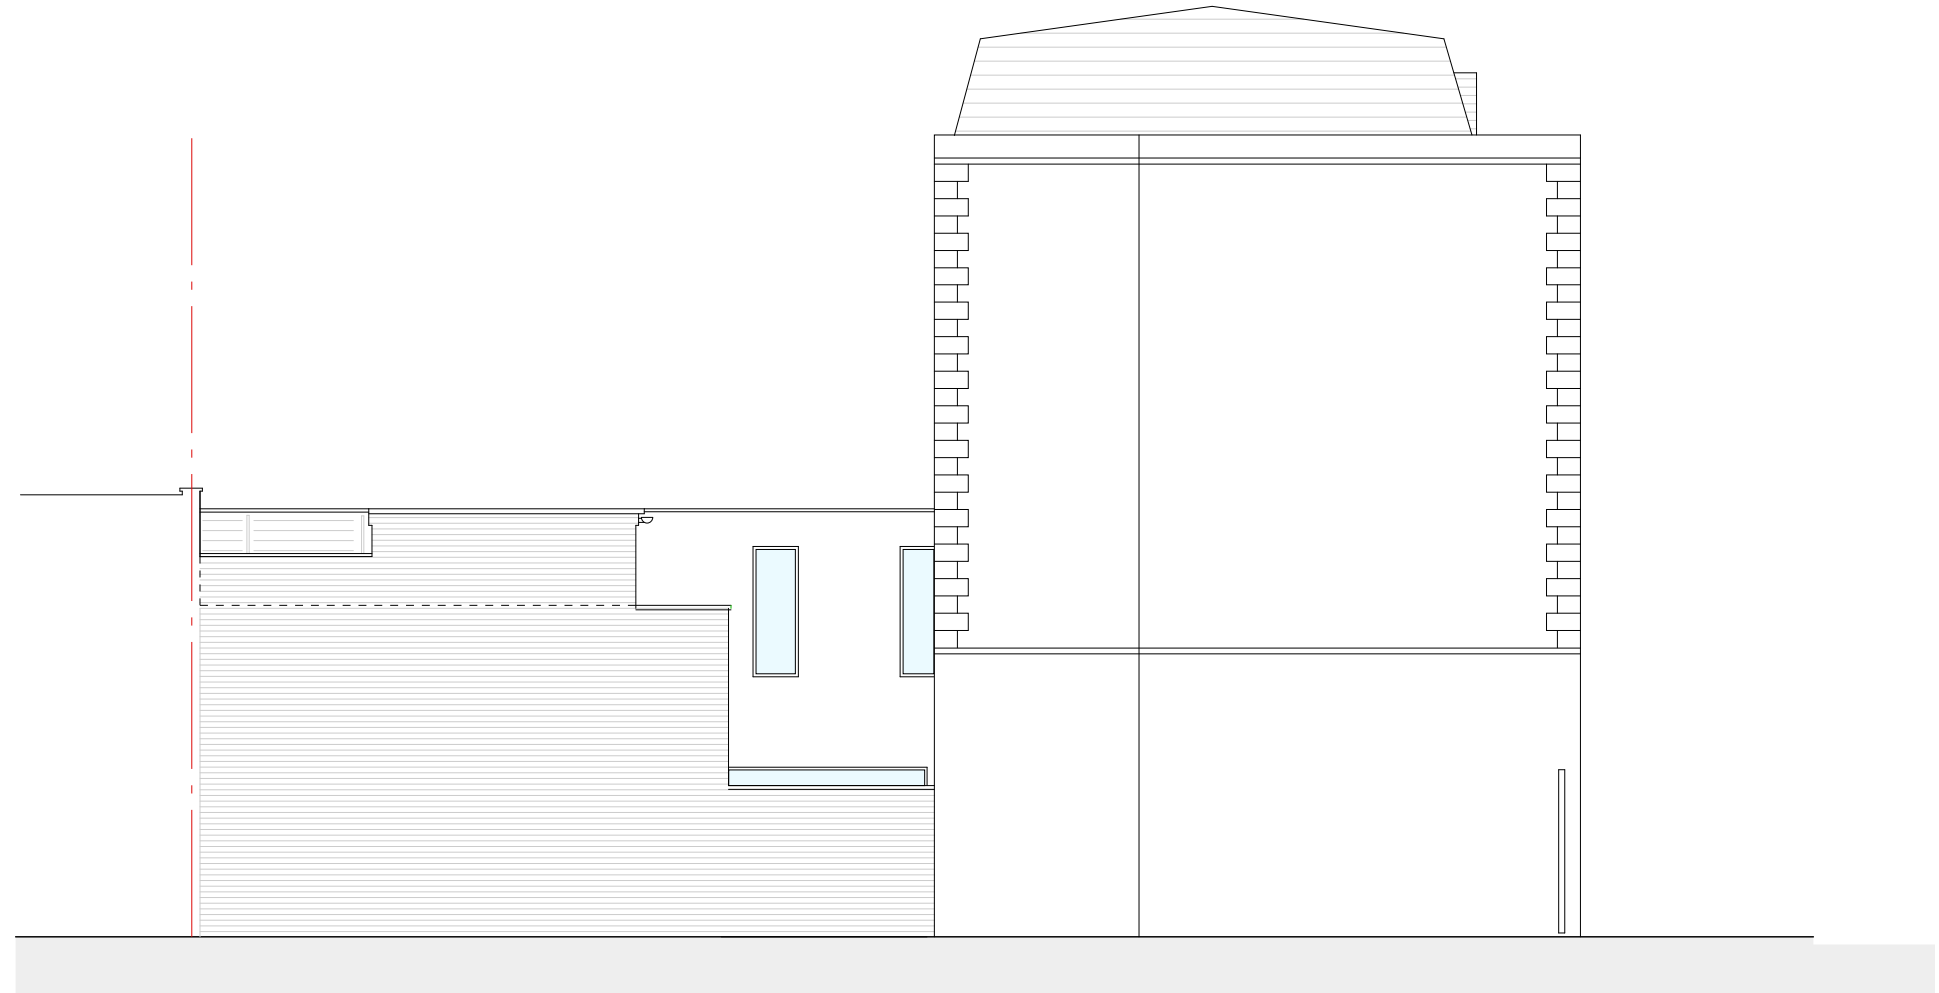

SIDE ELEVATION

Rev B - amended - May 2017
Rev A - amended - March 2017
Revisions

118 Malden Road, London NW5 4BY
FRONT AND SIDE ELEVATION PROPOSED

SCALE 1:100 @ A3 - November 2016 - Drawing No. MR SK 110B

WHARMBY KOZDON ARCHITECTS - 07968 945454 - team@wka.org.uk

