


ROOF PLAN



THIRD FLOOR PLAN

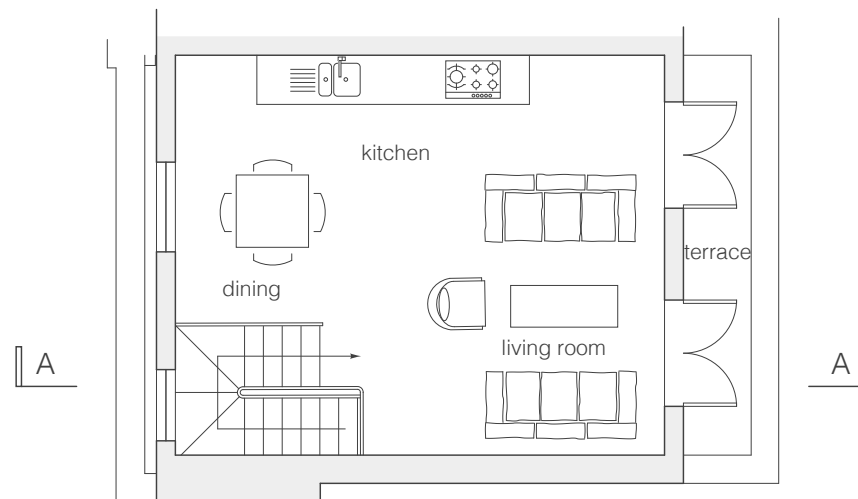

118 Malden Road, London NW5 4BY

THIRD FLOOR & ROOF PLANS PROPOSED

SCALE 1:100 @ A3 - November 2016 - Drawing No. MR SK 109

WHARMBY KOZDON ARCHITECTS - 07968 945454 - team@wka.org.uk