


ROOF PLAN



PART PLAN SHOWING HALF LANDING ABOVE 2ND FLOOR

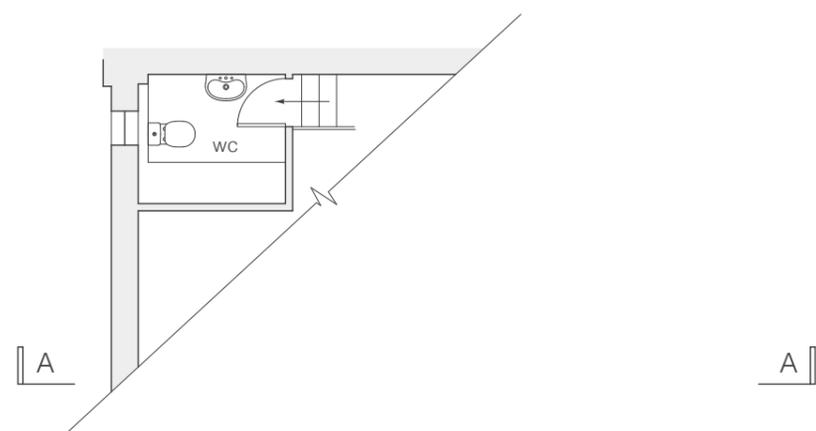

118 Malden Road, London NW5 4BY
 THIRD FLOOR & ROOF PLANS EXISTING
 SCALE 1:100 @ A3 - November 2016 - Drawing No. MR SK 103
 WHARMBY KOZDON ARCHITECTS - 07968 945454 - team@wka.org.uk