

© IPS Group.
This drawing is property of IPS Group and must not be used for any purpose detrimental to the interests of that company. Its contents are not to be copied or disclosed to any third party, either wholly or in part, without the consent of IPS Group.


Do not scale from drawing.

DRAWING APPROVAL STATUS:

BY:

DATE:

Rev.:

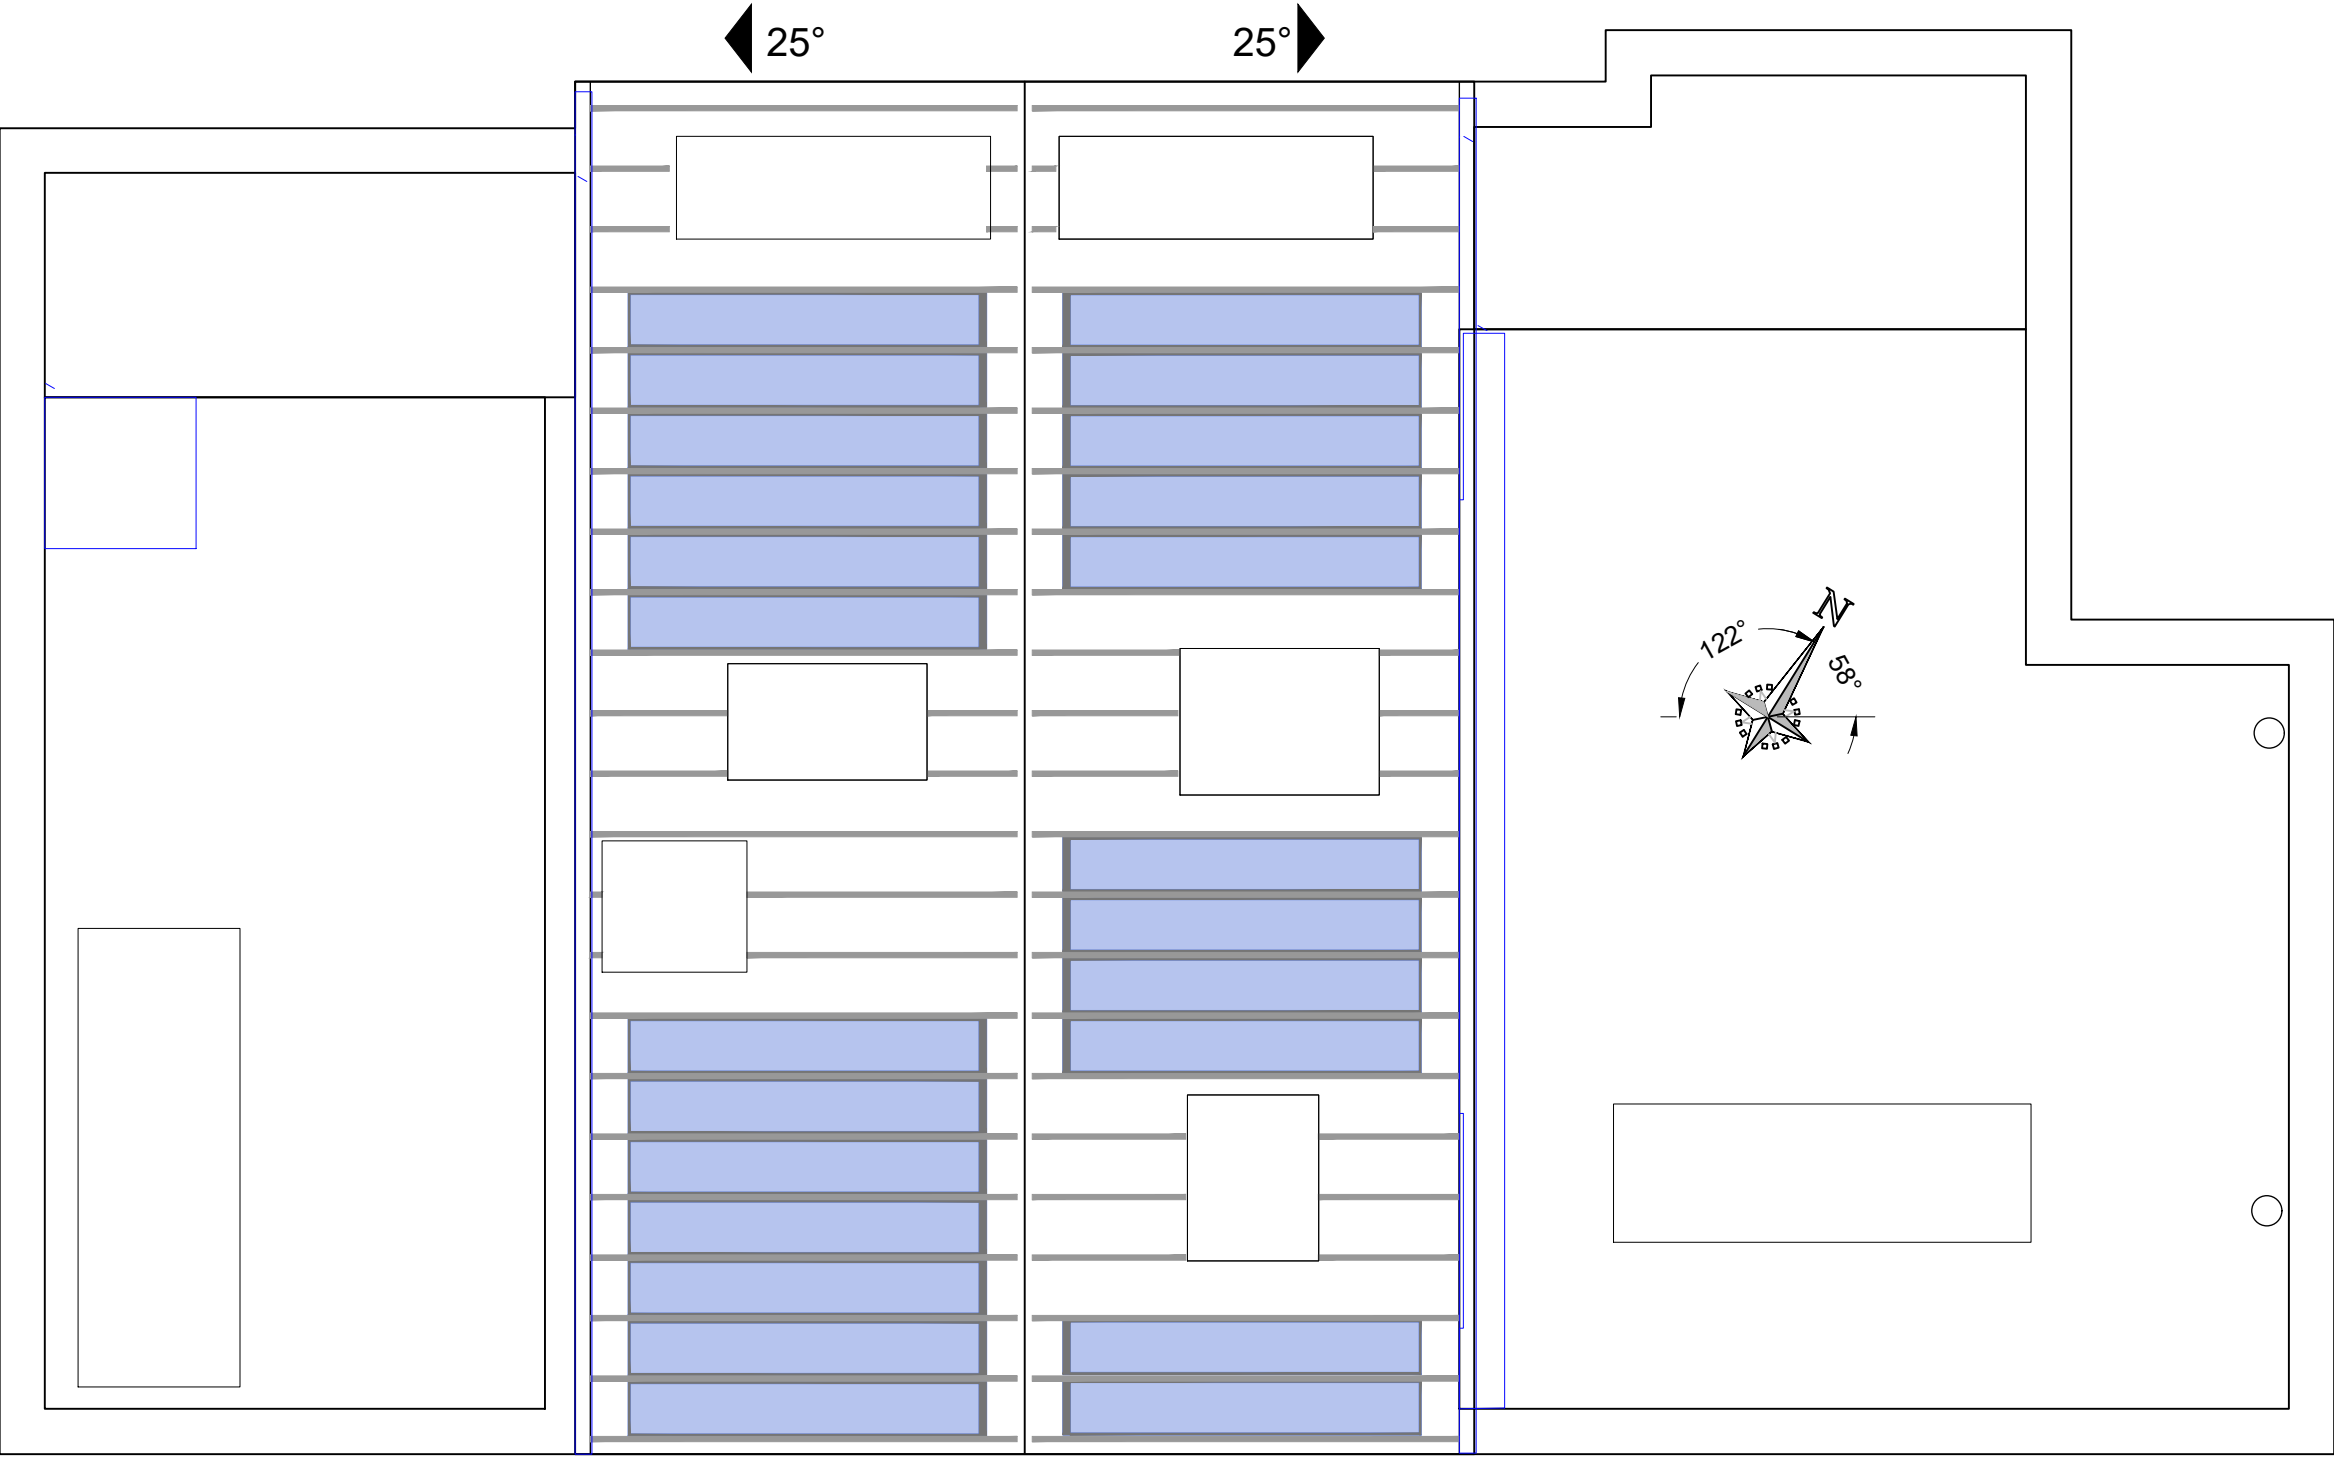


13no. 120Wp thin film
solar PV modules
1.56kWp

11no. 120Wp thin film
solar PV modules
1.32kWp

Total: 2.88kWp
24no. 120Wp thin film solar PV modules

T02	Roof plan amended to match updated architects drawings, no. of Solar PV modules adjusted to suit.	25/11/21	SJP
T01	Roof plan amended to match updated architects drawings.	18/06/21	SJP
Rev	Description	Date	By

STATUS:
TENDER ISSUE

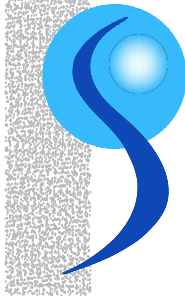

IPS Group
GUARDIAN HOUSE,
GATHERLEY ROAD INDUSTRIAL ESTATE,
BROMPTON ON SWALE,
NORTH YORKSHIRE, DL10 7JG
TEL - 01969 625000
EMAIL - INFO@IPSGROUP.UK.COM
WEB - WWW.IPSGROUP.UK.COM

CLIENT:

PROJECT:
Lamble Street

TITLE:
Roof plan
Thin film Solar PV layout

SCALE @A3: 1:50

DATE: 26/05/21

REV. T02

DRAWN: SJP

CHECKED:

PROJECT

ORIGINATOR

ZONE

LEVEL

TYPE

ROLE

DRAWING No.

12401-IPS-ZZ-RF-DR-Y-1001