


Existing Basement Floor Plan  
Scale 1:50

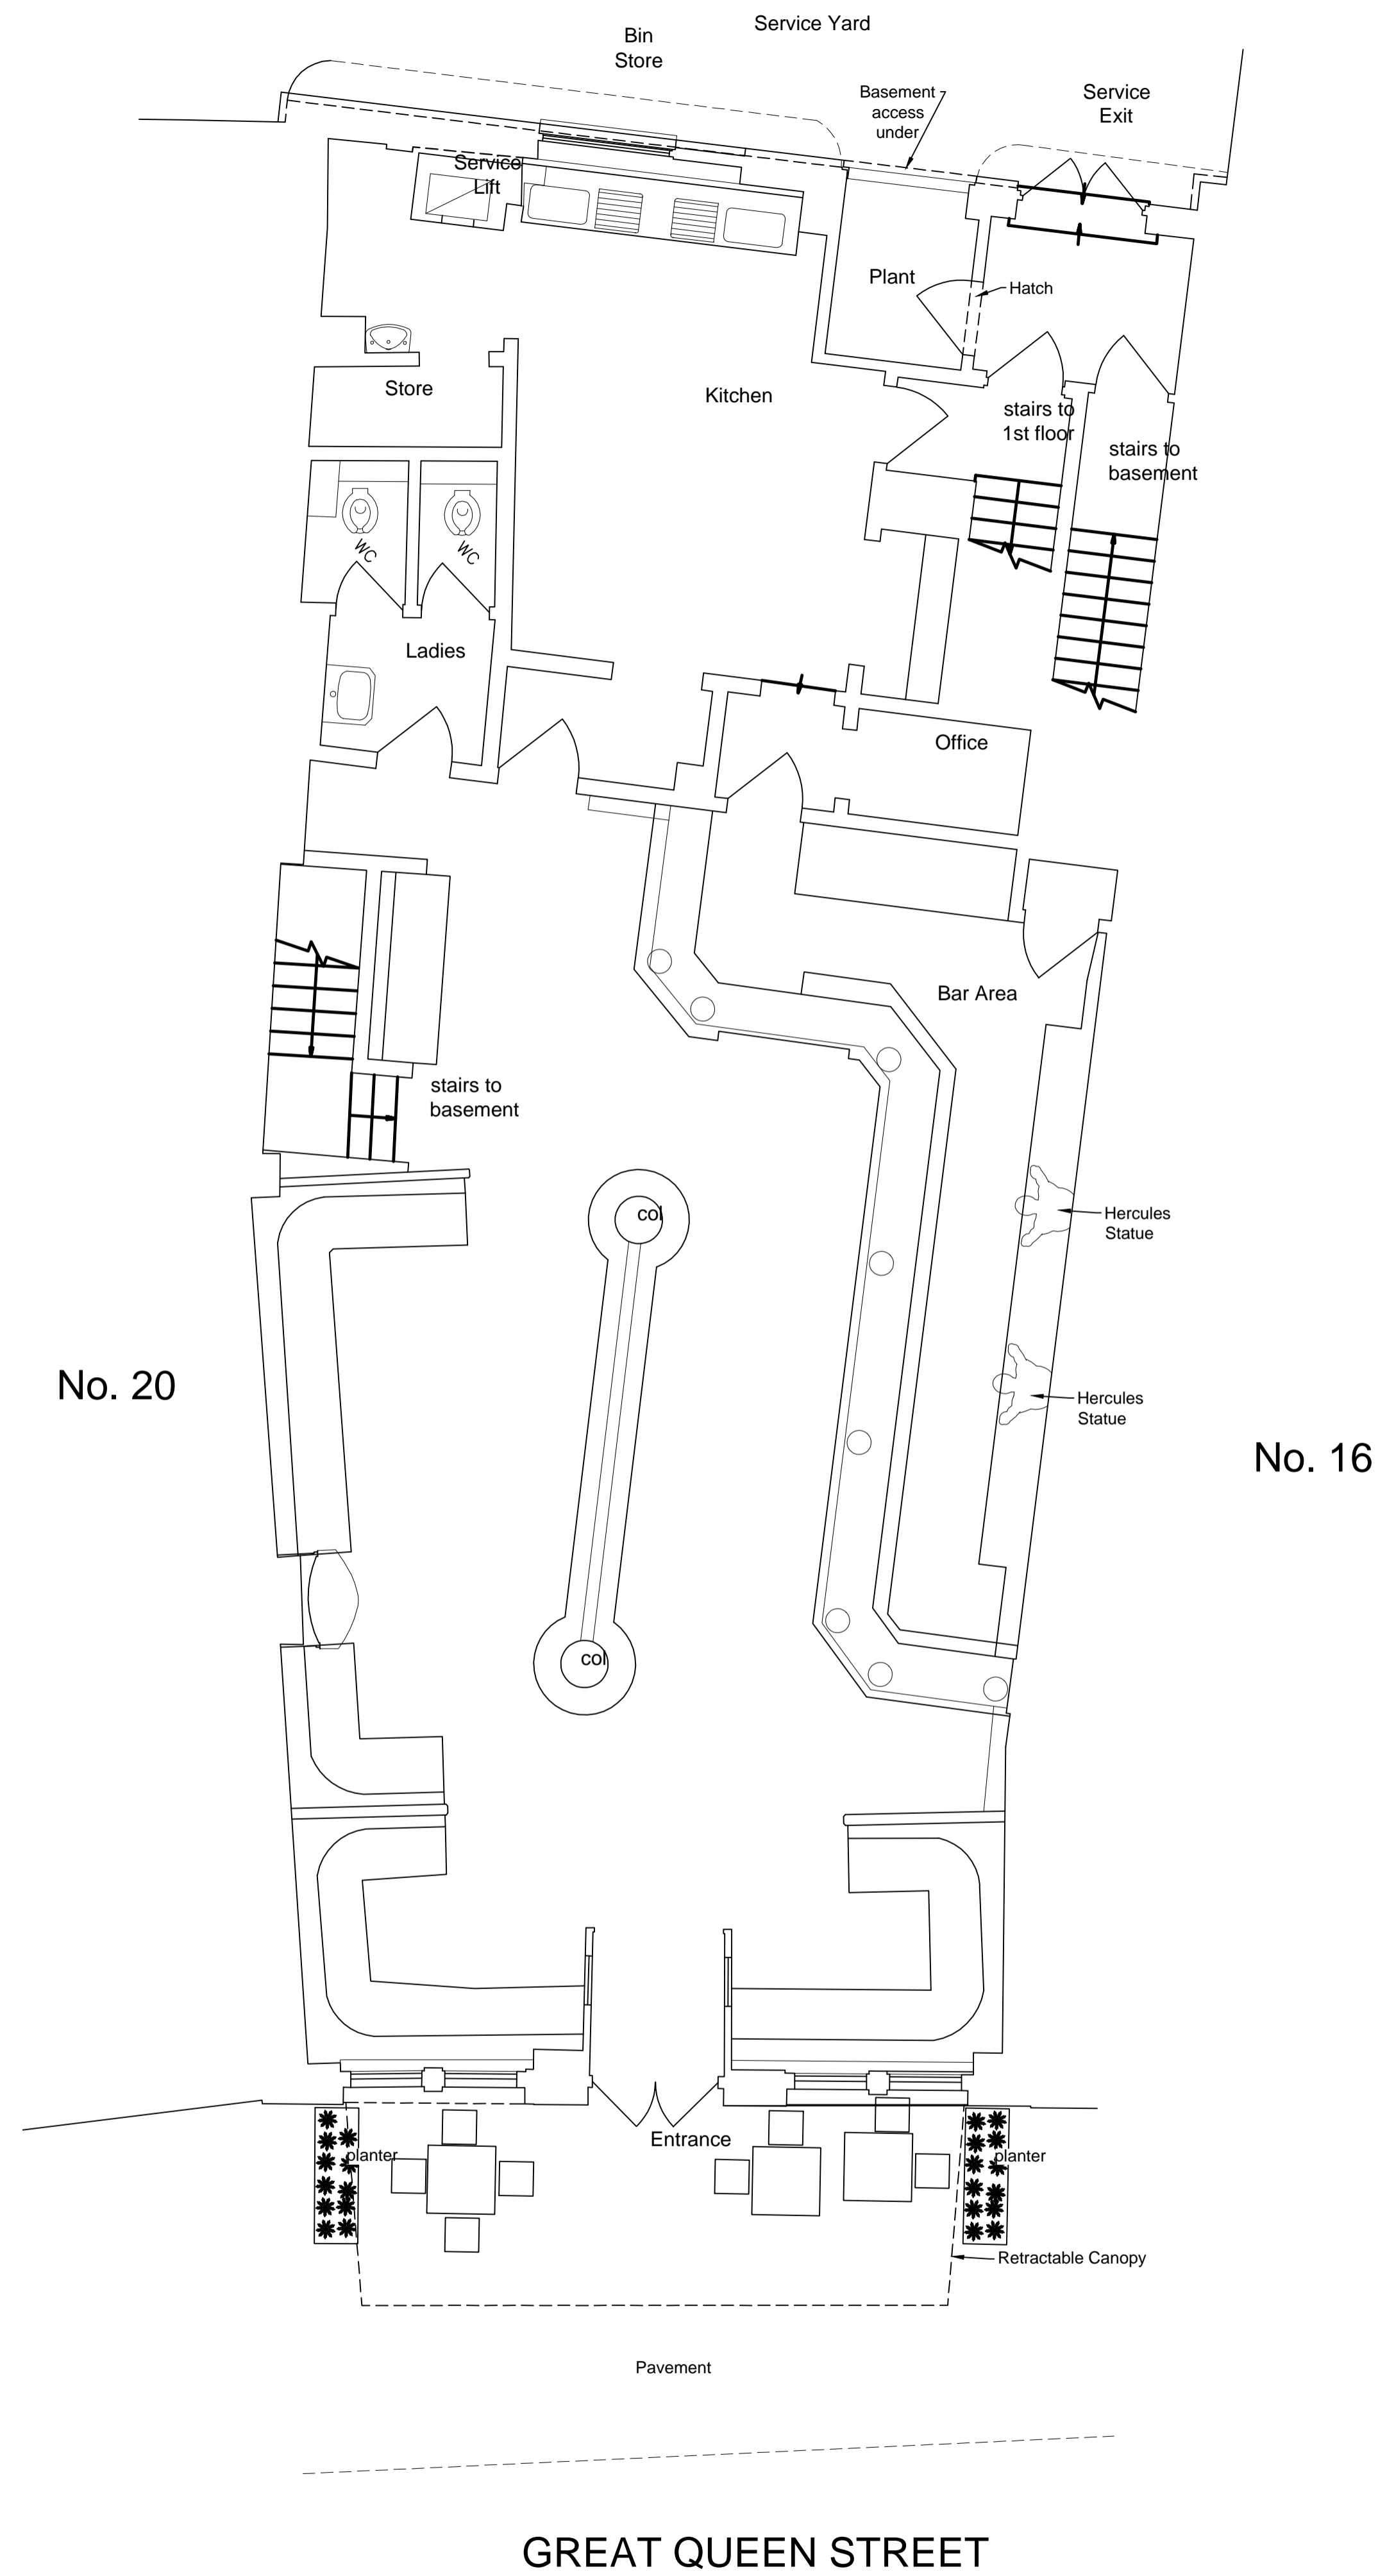

Existing Ground Floor Plan  
Scale 1:50

This drawing is protected under Copyright .  
Copyright remains the property of  
PLAY DESIGN CONSULTANTS unless otherwise  
assigned.  
Figured dimensions only to be taken from this  
drawing.  
DO NOT SCALE .All dimensions to be verified on  
site prior to the commencement of work .  
Any structural information on this drawing is  
indicative only .  
No structural details to be taken from this  
drawing ,all structural details to be referred to  
a structural engineer.  
All contractors must visit the site and be  
responsible for checking all setting out  
dimensions .Notify PLAY DESIGN CONSULTANTS  
of any discrepancies prior to any manufacture  
or construction works.

| REV | DATE | DESCRIPTION | BY | APPROVED |
|-----|------|-------------|----|----------|
|     |      |             |    |          |

PLAY DESIGN  
CONSULTANTS LTD

24 Market Street  
Bromsgrove  
Worcestershire  
B61 8DA

| CLIENT                                    |             |         |
|---|-------------|---------|
| BEDS AND BARS                             |             |         |
| PROJECT                                   |             |         |
| THE HERCULES PILLARS<br>HOLBORN           |             |         |
| DRAWING                                   |             |         |
| BASEMENT & GROUND FLOOR<br>EXISTING PLANS |             |         |
| DRAWING NUMBER                            | REVISION    | SHEET   |
| 02  | -           | -       |
| JOB NO                                    | SCALE       | CAD REF |
| 297                                       | 1:50 (A1)   | XXXX-00 |
| DRAWN BY                                  | APPROVED BY | DATE    |
| JEA                                       | GT          | 10/2021 |