



Existing Frontage Plan
Scale 1:50

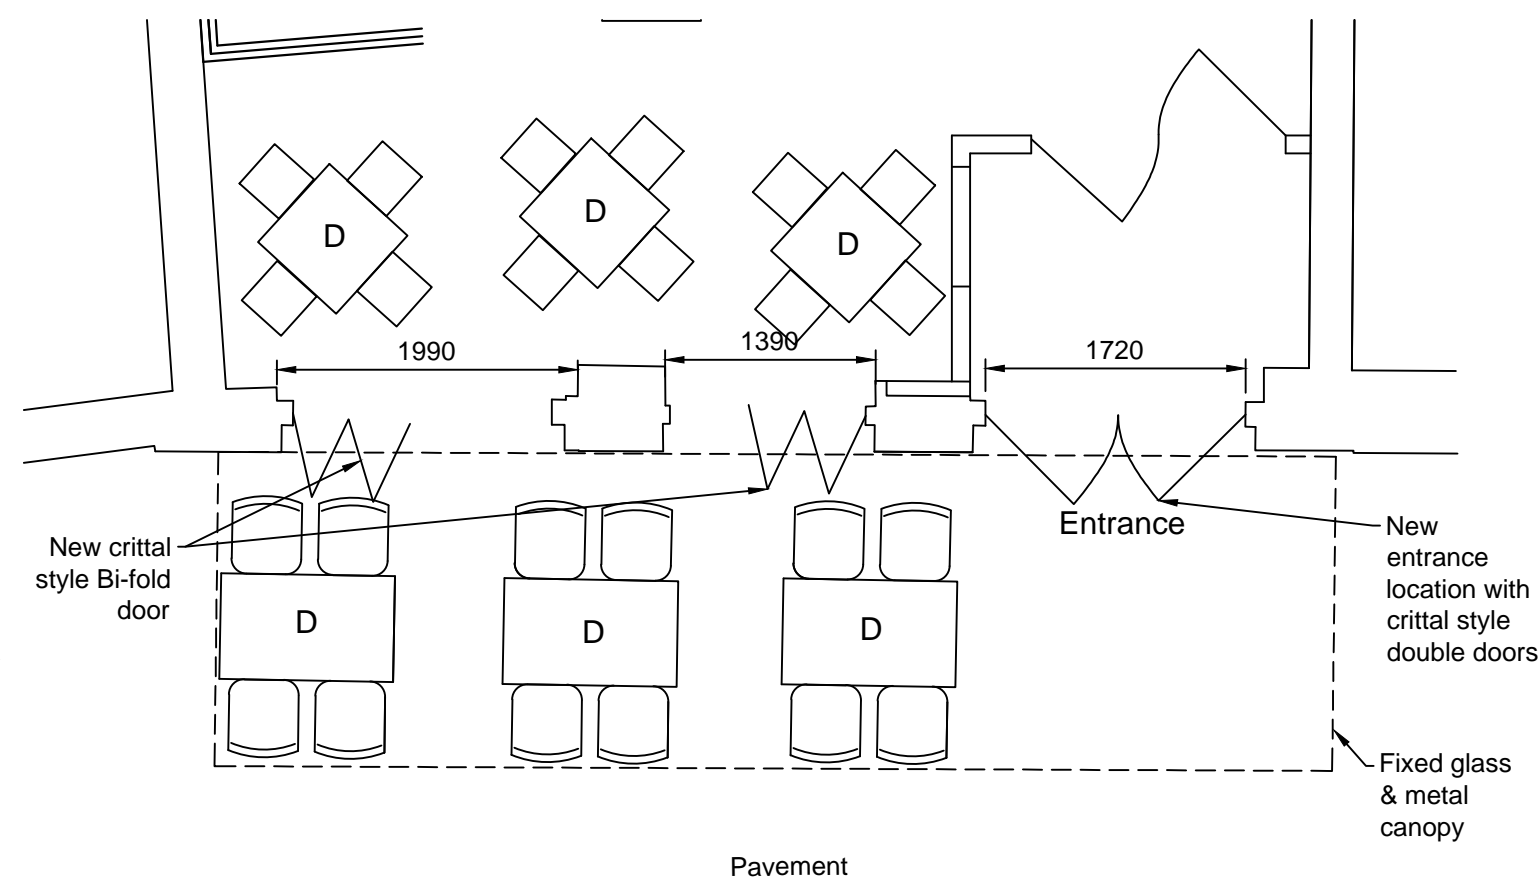

Proposed Frontage Plan
Scale 1:50

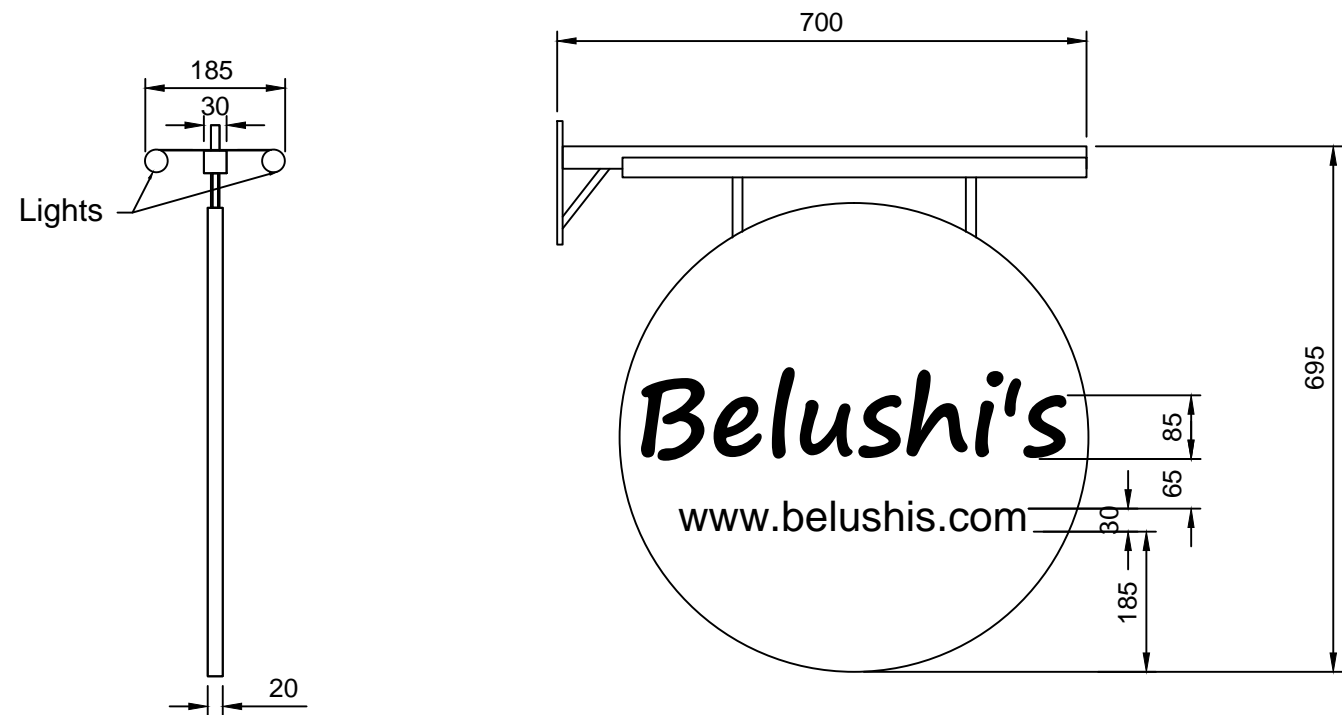

Flat 18mm timber/plywood panel painted grey RAL 7039. Text to be vinyl applied to front & rear of panel, logo to be a digital print, both in blue RAL 5012 . Fixed around the edge of the panel is mild steel strapping with vertical lugs welded to top section, painted grey. Panel to be fixed to 30x30mm mild steel box section arm + 10mm fixing plate painted grey.
Sign is externally illuminated via trough lighting painted grey, fixed to projecting arm.

Hanging sign
Scale 1:10

This drawing is protected under Copyright .
Copyright remains the property of
PLAY DESIGN CONSULTANTS unless otherwise
assigned.
Figured dimensions only to be taken from this
drawing .
DO NOT SCALE . All dimensions to be verified on
site prior to the commencement of work .
Any structural information on this drawing is
indicative only .
No structural details to be taken from this
drawing ,all structural details to be referred to
a structural engineer.
All contractors must visit the site and be
responsible for checking all setting out
dimensions .Notify PLAY DESIGN CONSULTANTS
of any discrepancies prior to any manufacture
or construction works.




Existing Front Elevation
Scale 1:50




Fascia Sign
Scale 1:10



Built up open trough letter 80mm return with face set in 25mm and fret cut, back up with blue perspex. Letters to clear perspex back all mounted on flat ali shaped backing painted grey to give a dark outline. Sign internally illuminated via blue-LEDs.

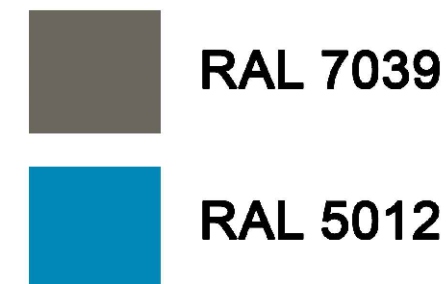

Proposed Front Elevation
Scale 1:50

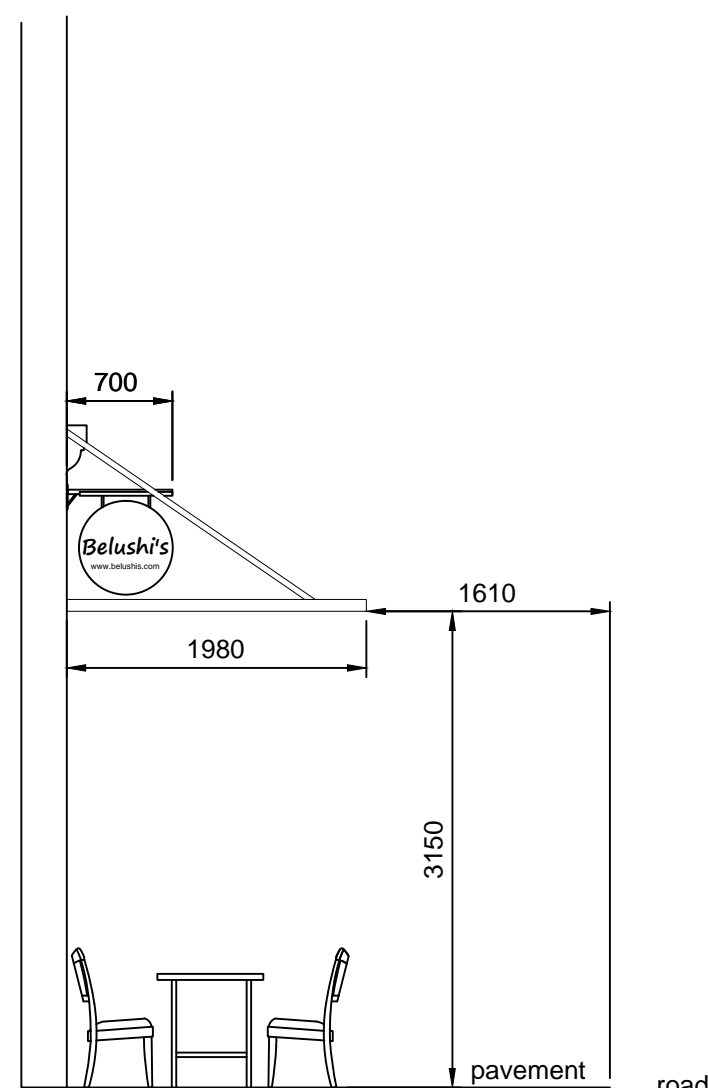

Proposed Side Elevation
Scale 1:50



Existing Frontage



Proposed signage (from another site)



Example of glass awning style

PLAY DESIGN
CONSULTANTS LTD

24 Market Street
Bromsgrove
Worcestershire
B61 8DA

CLIENT			
BEDS AND BARS			
PROJECT			
THE HERCULES PILLARS HOLBORN			
DRAWING			
EXTERNAL ELEVATIONS EXISTING AND PROPOSED			
DRAWING NUMBER		REVISION	
01		-	SHEET
		-	
JOB NO	SCALE	CAD REF	
297	1:50 (A1)	XXXX-00	
DRAWN BY	APPROVED BY	DATE	
JEA	GT	10/2021	