


**Proposed Basement Floor Plan**  
Scale 1:50

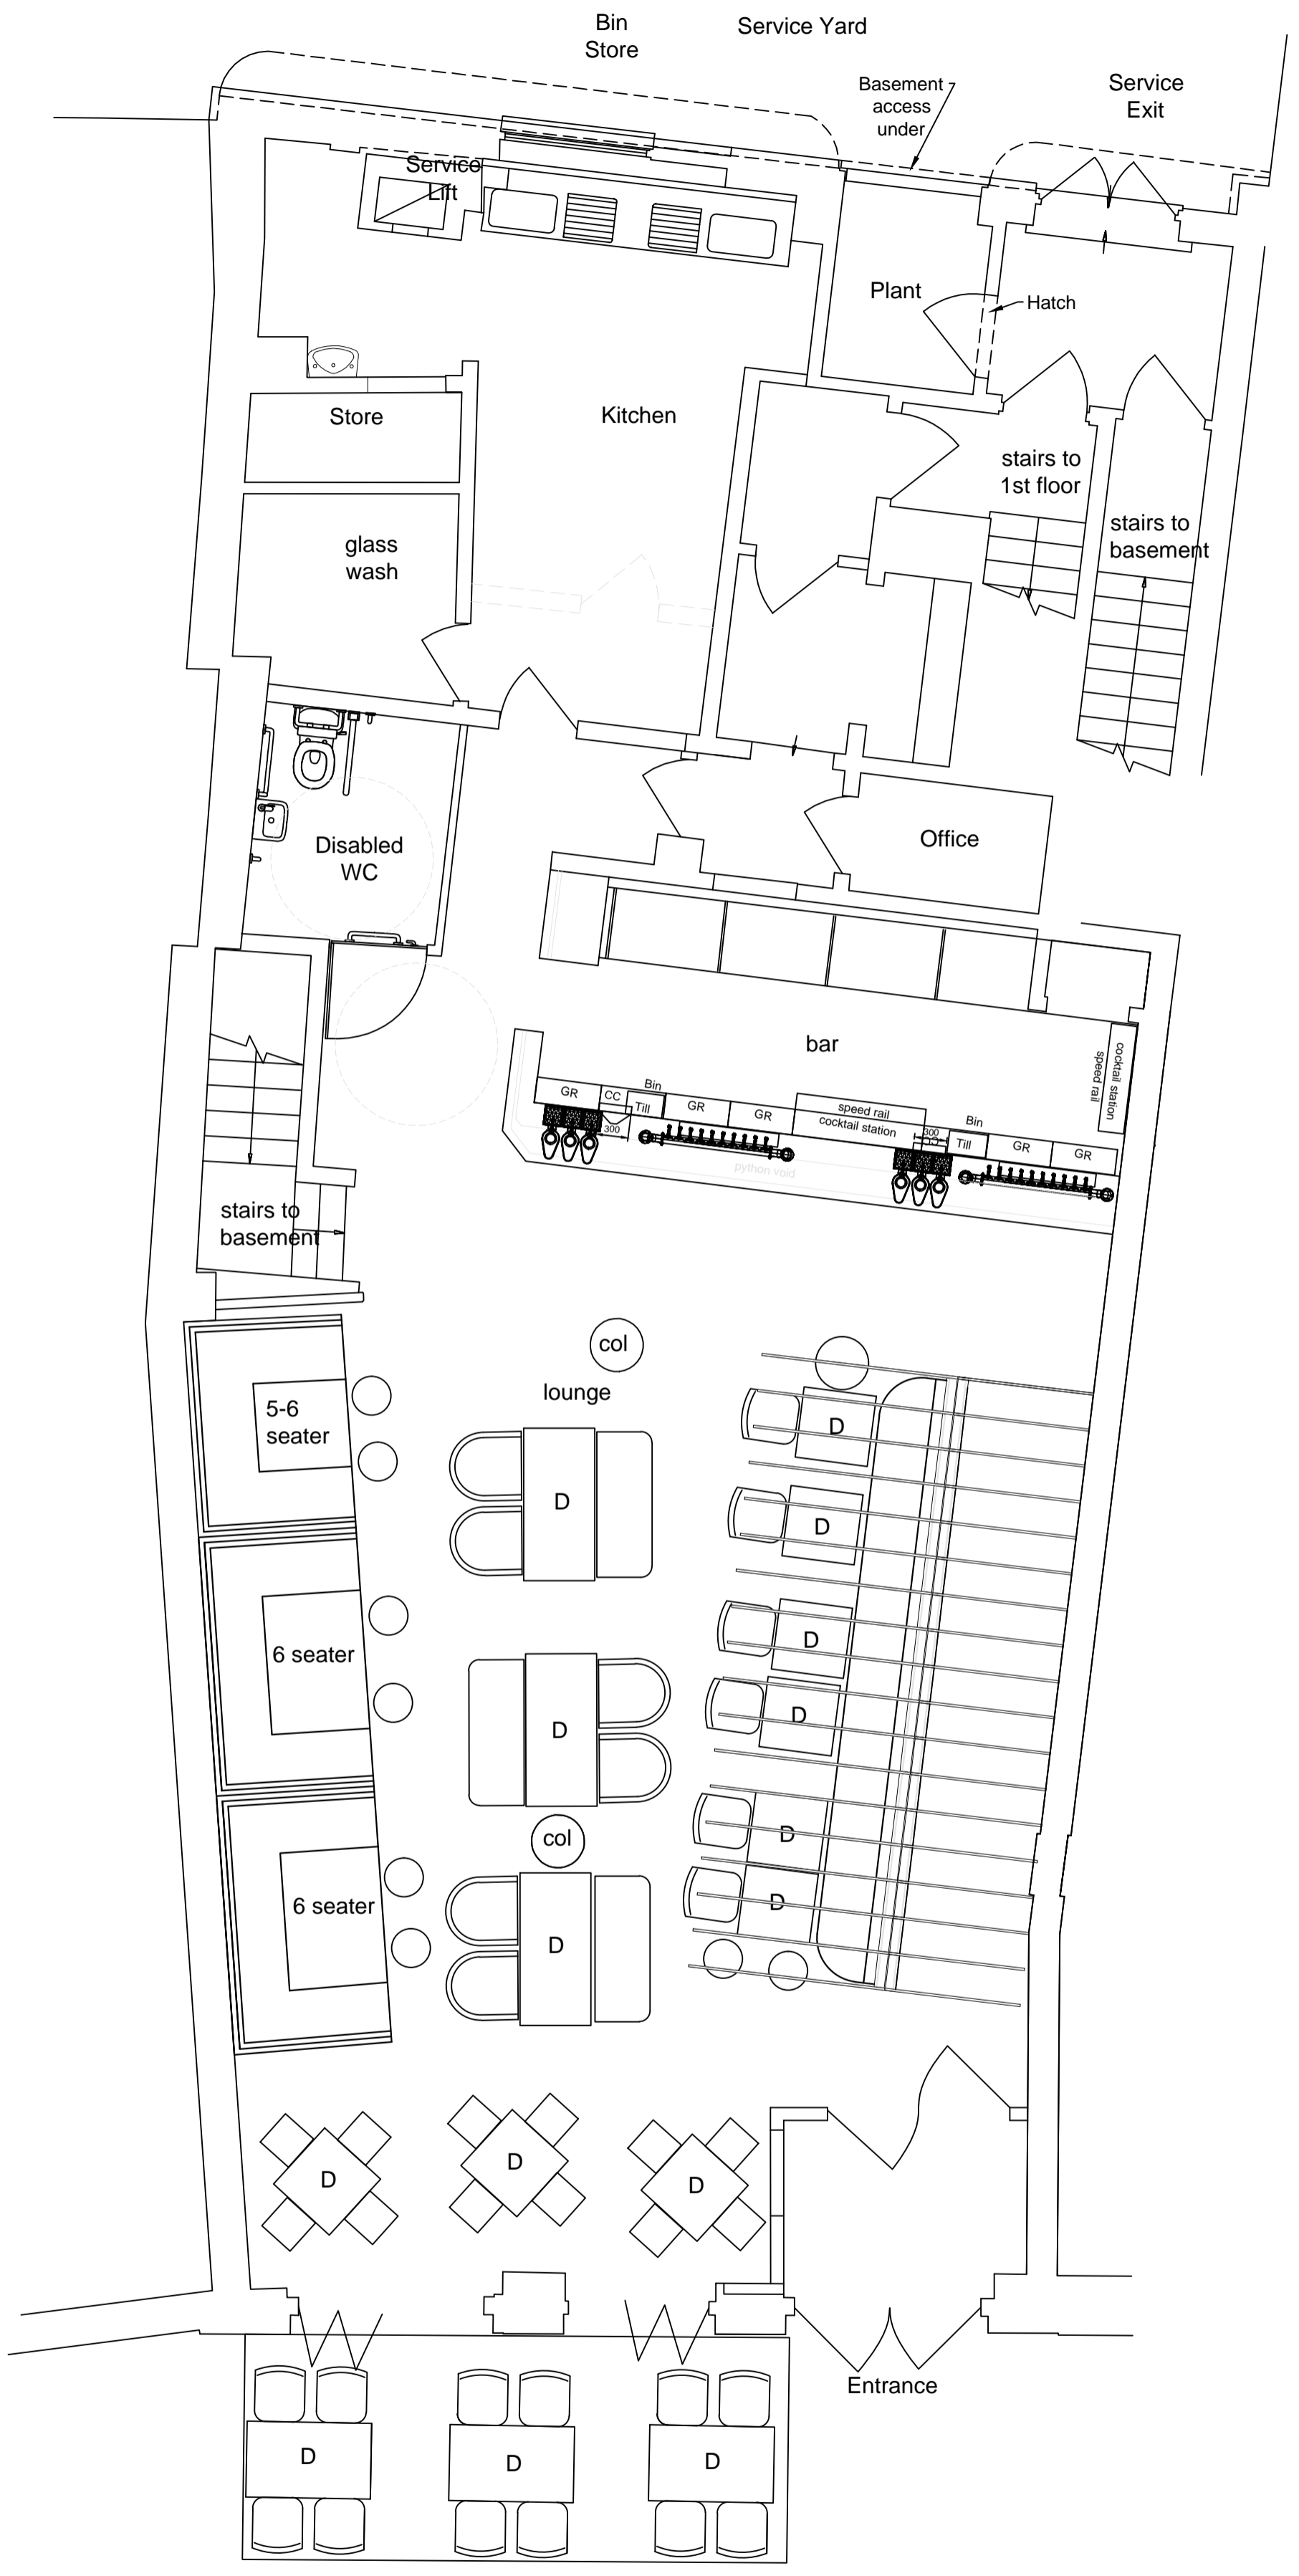

**Proposed Ground Floor Plan**  
Scale 1:50

This drawing is protected under Copyright .  
 Copyright remains the property of  
 PLAY DESIGN CONSULTANTS unless otherwise  
 assigned.  
 Figured dimensions only to be taken from this  
 drawing.  
 DO NOT SCALE .All dimensions to be verified on  
 site prior to the commencement of work .  
 Any structural information on this drawing is  
 indicative only .  
 No structural details to be taken from this  
 drawing ,all structural details to be referred to  
 a structural engineer.  
 All contractors must visit the site and be  
 responsible for checking all setting out  
 dimensions .Notify PLAY DESIGN CONSULTANTS  
 of any discrepancies prior to any manufacture  
 or construction works.

REV	DATE	DESCRIPTION	BY	APPROVED

**PLAY DESIGN  
CONSULTANTS LTD**  
 24 Market Street  
 Bromsgrove  
 Worcestershire  
 B61 8DA

CLIENT		
BEDS AND BARS		
PROJECT		
THE HERCULES PILLARS HOLBORN		
DRAWING		
BASEMENT & GROUND FLOOR PROPOSED PLANS		
DRAWING NUMBER	REVISION	
<b>03</b>	-	
	SHEET	
JOB NO	SCALE	CAD REF
297	1:50 (A1)	XXXX-00
DRAWN BY	APPROVED BY	DATE
JEA	GT	10/2021