



Drawing to be read in conjunction with all architect and consultants information.
Do not scale from drawing - ALL dimensions in mm & allow 50mm tolerance.
All dimensions to be checked on site. Drawing only to be used for purposes indicated.

GENERAL NOTES

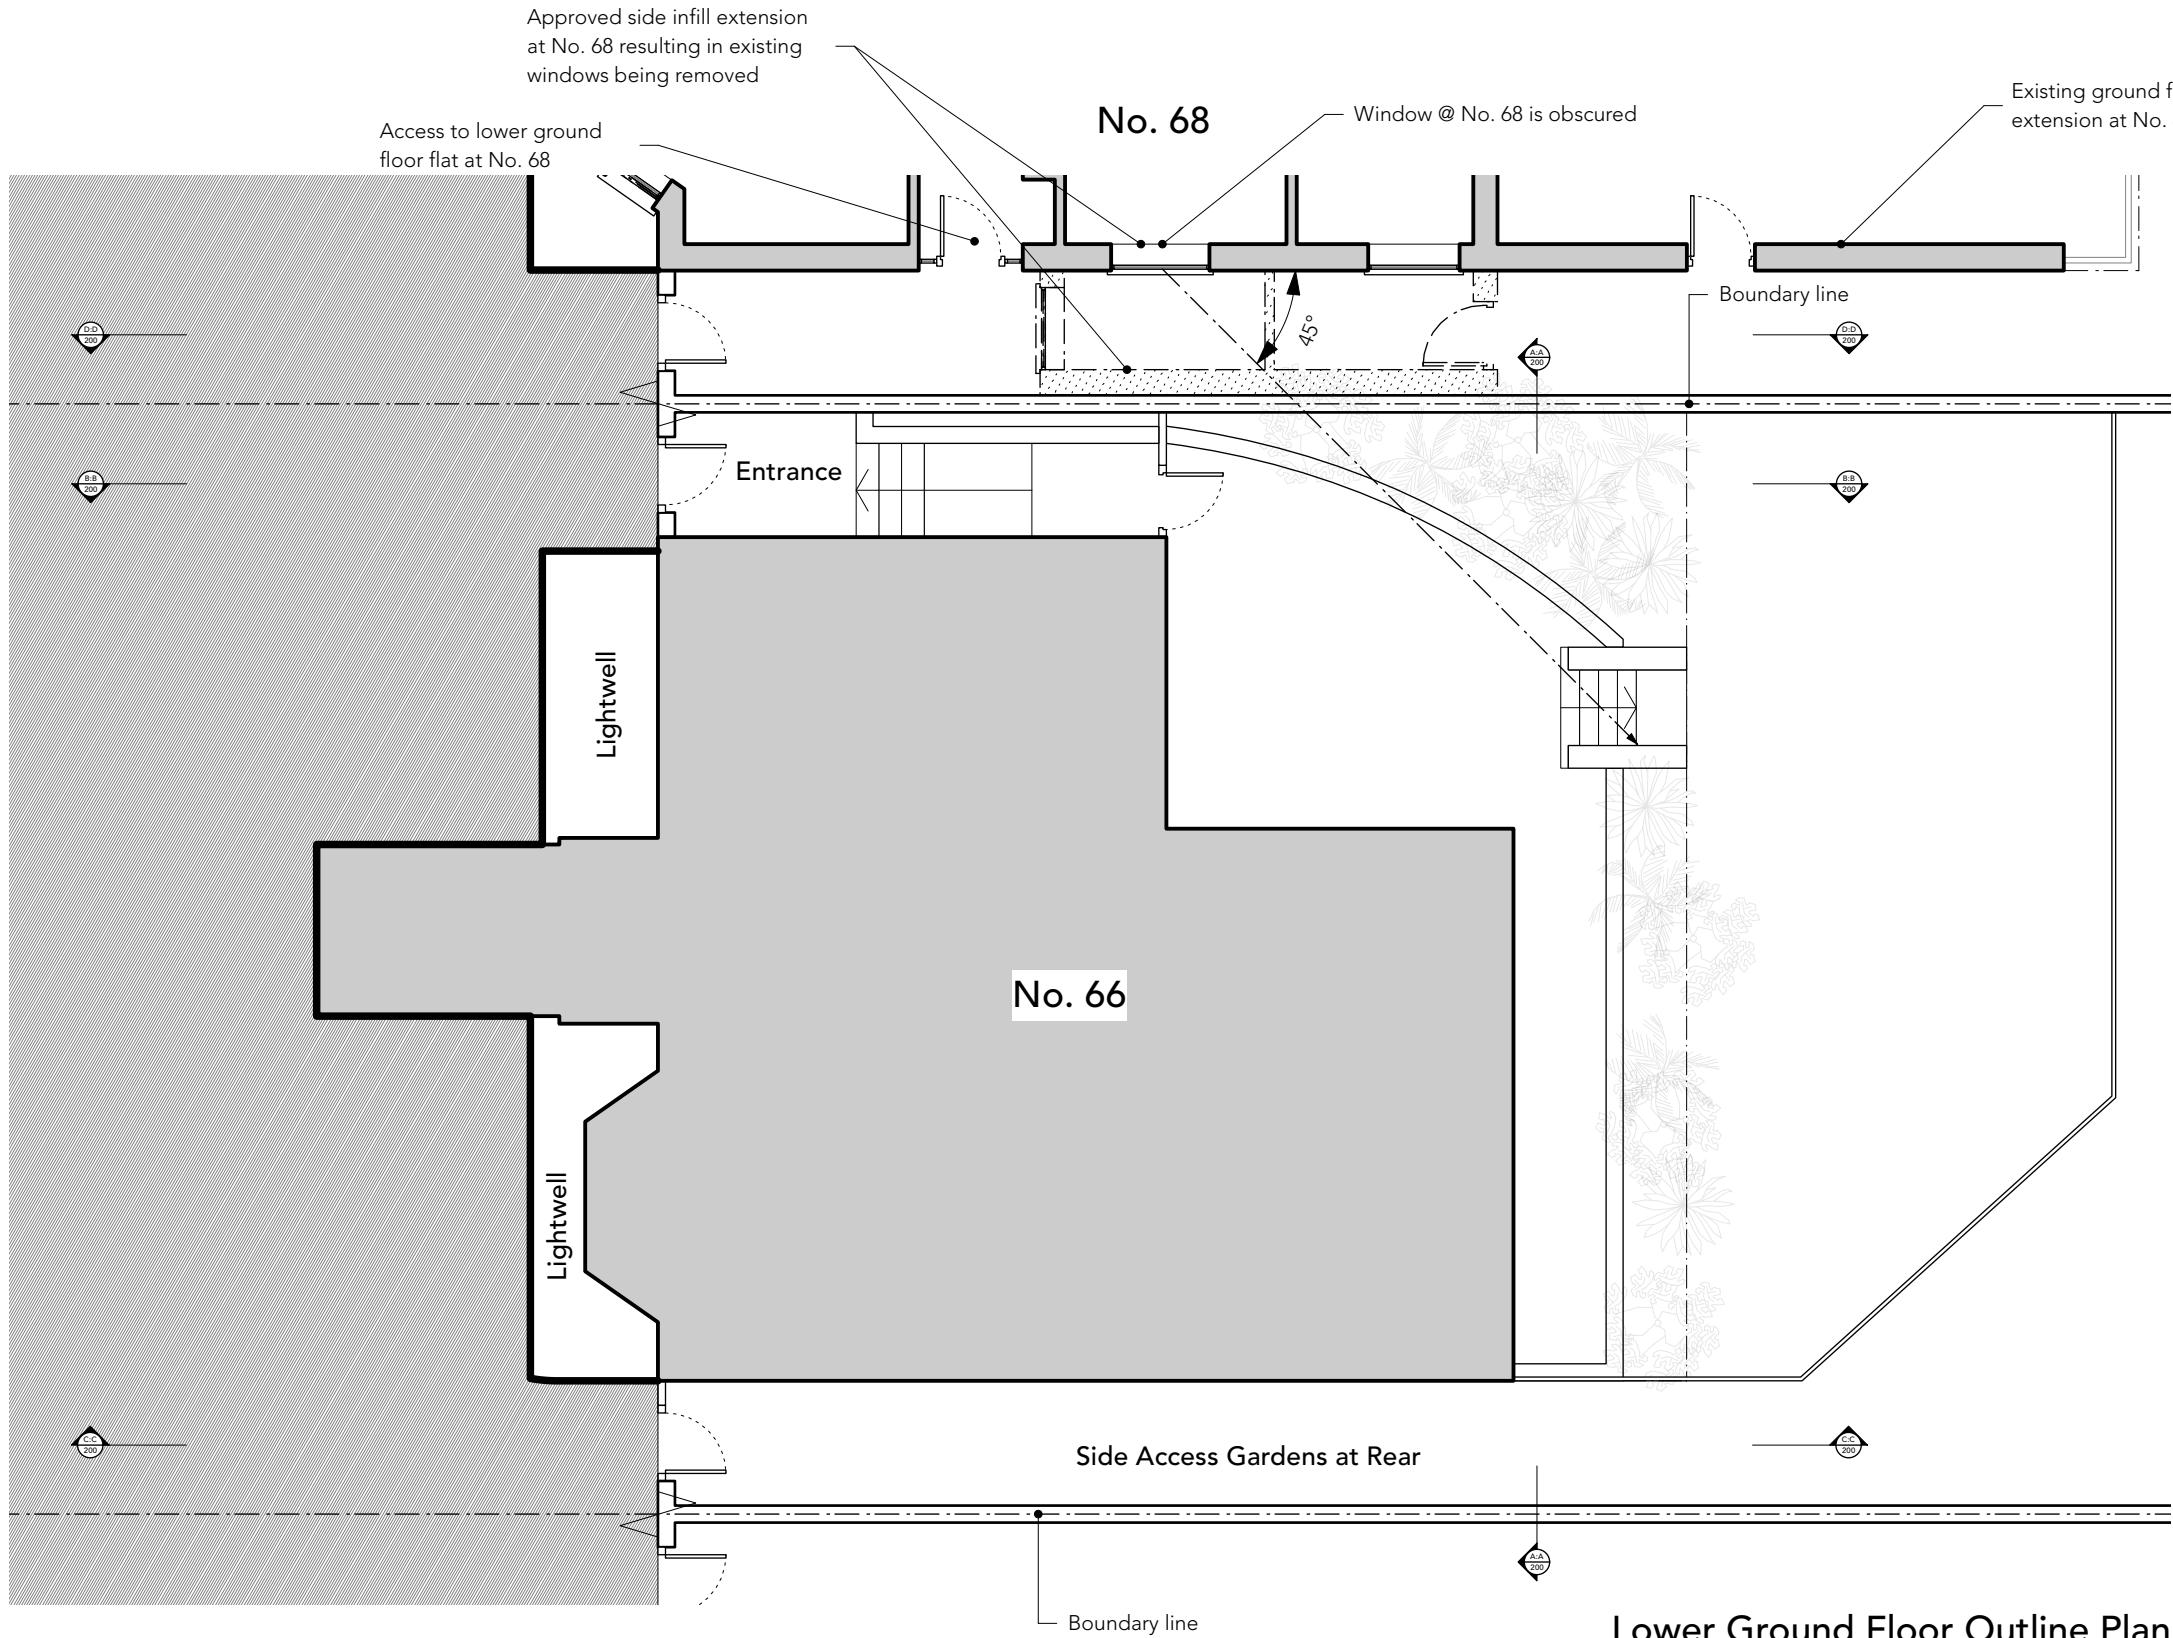

Lower Ground Floor Outline Plan

 

Rev.	Date	Note
Project: 172-PrR66		
Client: Sixty Six Priory Road Ltd		
Site: 66 Priory Road London, NW6 3RE		
Title: Existing Outline Lower Ground Floor Plan		
Scale: 1:100	Sheet Size: ISO A3	Date: 10/01/2022
Drawn by: PT	Checked by:	Approved by:
Job No. Status	Drawing No. & Revision	Prefix
172 Stage 1	172-IN-101	P