

**NOTES**

This drawing is © Barbara Weiss Architects Ltd.

1. All dimensions in millimeters unless noted otherwise.

2. No deviation may be made from the details shown on this drawing without the prior permission of the Architect. Any discrepancy between this and any other documents shall be referred immediately to the Architect.

3. All dimensions to be verified on site.

4. Unless otherwise stated all levels to be AOD.

5. This drawing is the property of Barbara Weiss Architects and is issued on the condition it is not reproduced, retained or disclosed to any unauthorised person, either wholly or in part without written consent.

**P L A N N I N G**



No.	Date	Description	By	Chk.	App.

Date	Issued for	By	Chk.	App.
P2 07/12/2021	Issued for Planning	MM	KS	BW
P1 07/09/2021	Issued for Planning	MM	KS	BW

**BARBARA WEISS ARCHITECTS LTD**  
 MILLBANK TOWER, 21-24 MILLBANK, LONDON SW1P 4QP. TEL 020 7222 4933

Client: **Deborah Abrahams**


Project: **Wavel Mews**

Drawing Title: **Proposed Ground Floor Plan**

Status: **Planning**

Scale: **1:50@A3** Date: **Sept 21** Drawn: **MM**

Job no. **2007** Dwg no. **PL-L(01)00** Rev no. **P2**

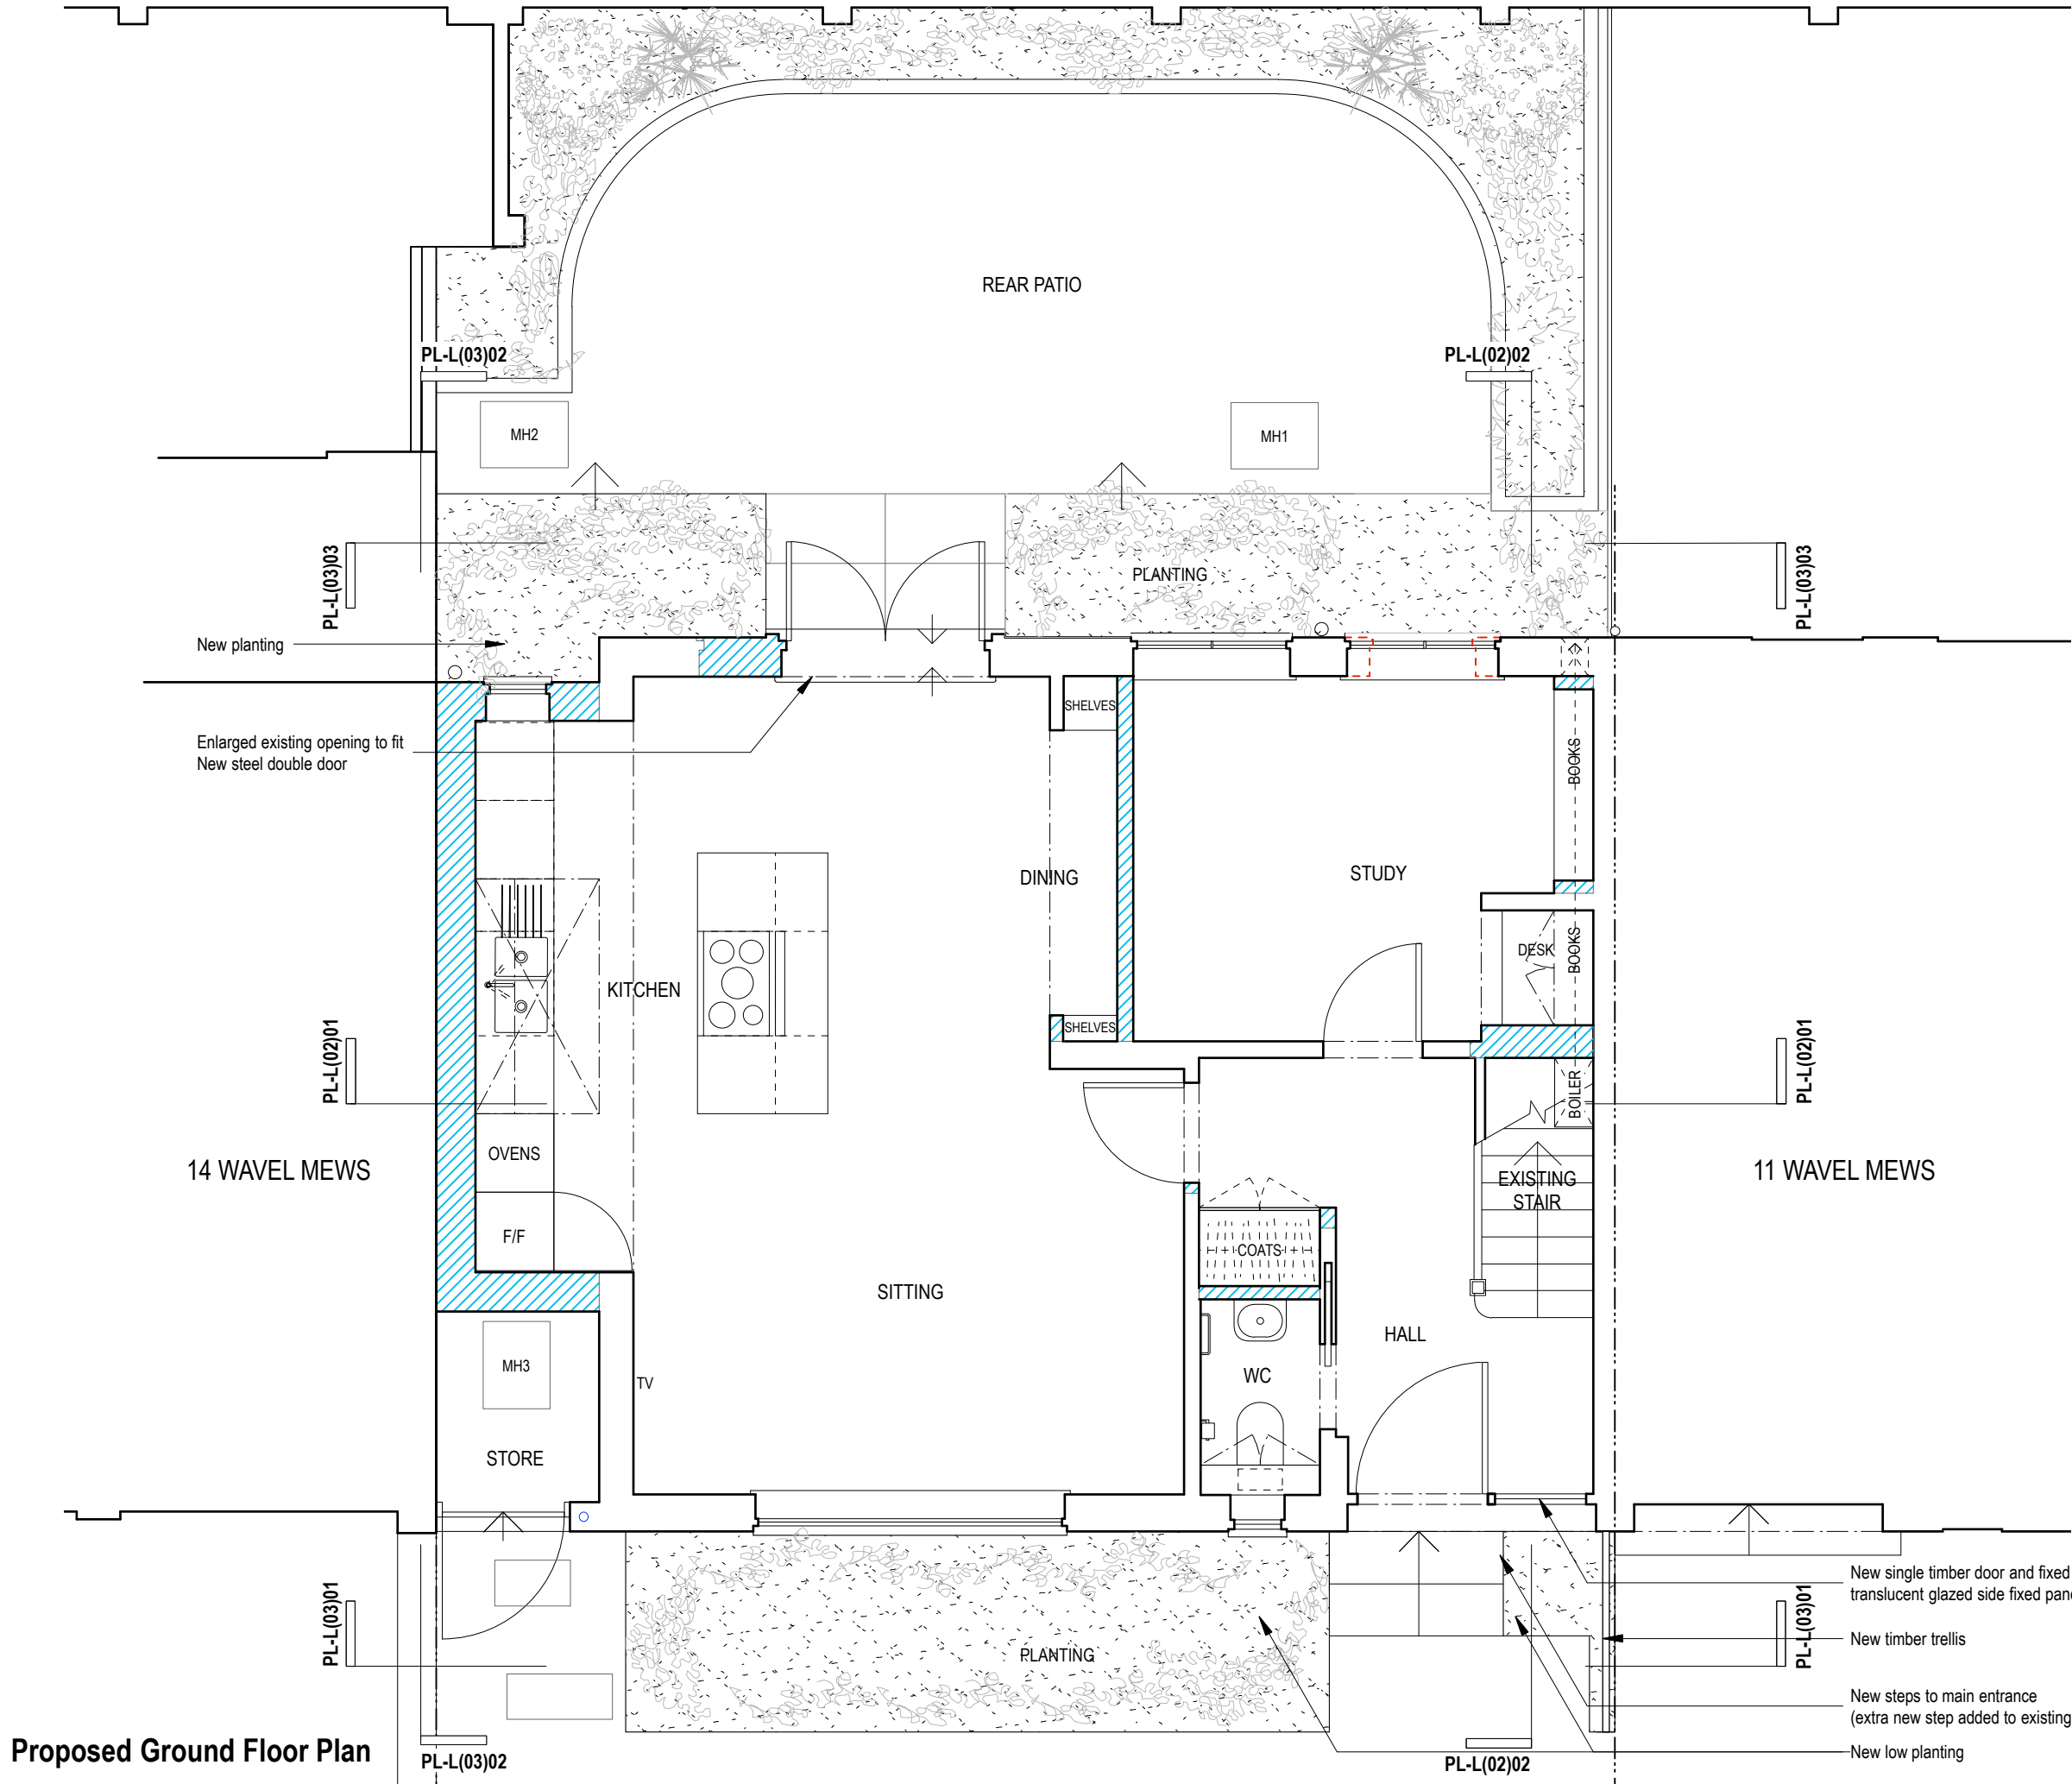

**Proposed Ground Floor Plan**