NOTE

This drawing is © Barbara Weiss Architects Ltd


mensions in millimeters unless noted otherwise. eviation may be made from the details shown on this drawing without the prior pr


epancy between this and any other documents shall be referred immediately to the Architect. JBT ASK. services to be writted on alte.


Unless otherwise stated all levels to be AOD.
This drawing is the property of Barbara Weiss Architects and is issued on the condition it is not restrained or disclosured to any unauthorized species which is not not as without written connect.

P L A N N I N G



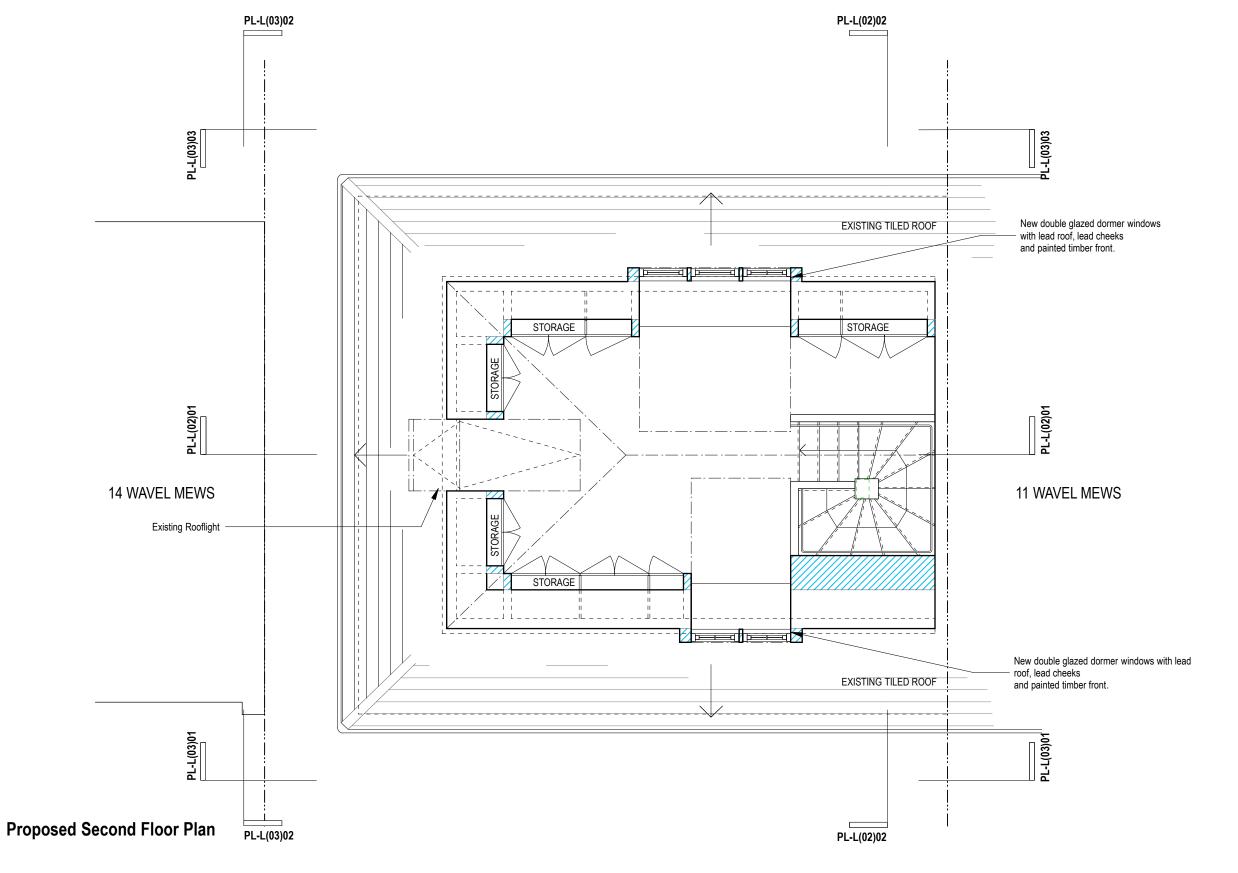

 

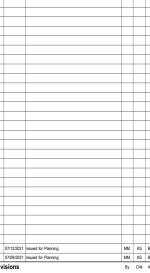

BARBARA WEISS ARCHITECTS LTD

м	ILIBANK TO	WER, 21-24 /	HELBANK, LO	ONDON SWIF	F4QP Tel.	020 722

Client	Deborah Abrahams				
Project	Wavel Mews				
Drawing Title	Proposed Second Floor Plan				
Status	Planning				
Scale 1:50@A3	Date Sept 21	Drawn MM			
Job no.	Dwg no.	Rev no.			
2007	PL-L(01)02	P2			