


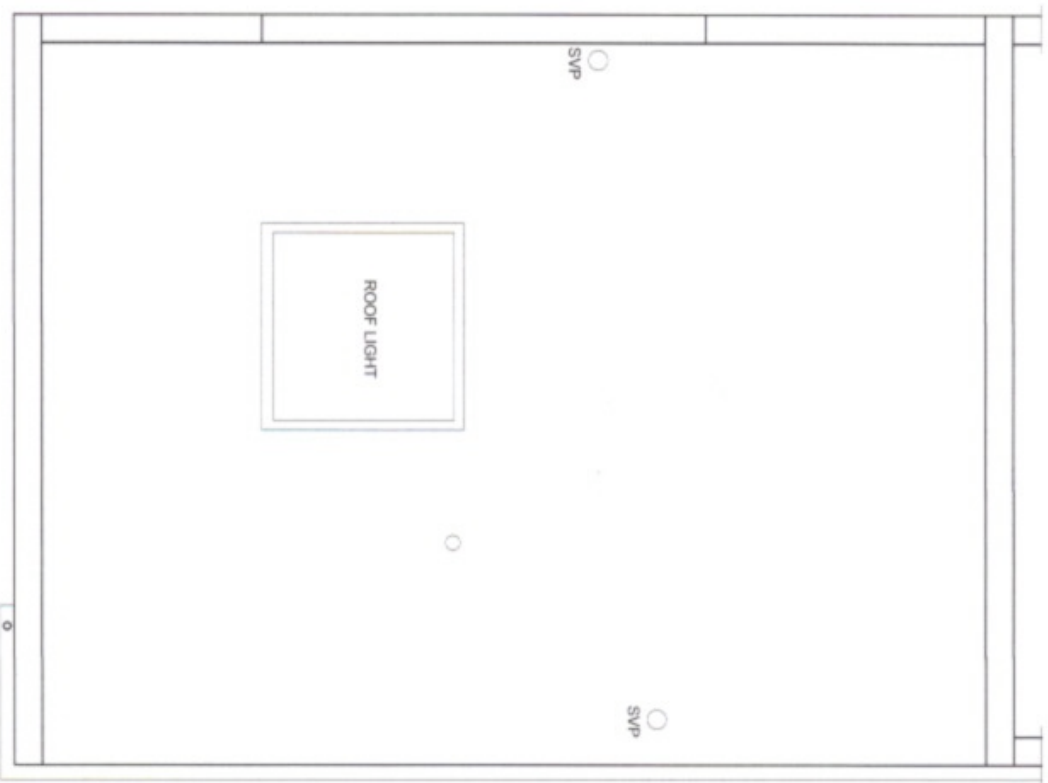

Construction Management, Design and Building Contracting
Charlie Rudgard RIBA
108 King Henry's Road, LONDON NW3 3SL
Telephone: 02966278295

Project:
108 King Henry's Road NW3 3SL
Client:
Scale: 1:50

charles@rudgard.com
www.rudgardholdings.com

CHARLIE RUDGARD ARCHITECT RIBA
RHL Ltd

Drawing Number: 87 013
108 King Henry's Road, Roof Plan, Proposed
Rev A 4 DEC 2021 SOLAR PANELS RHL