


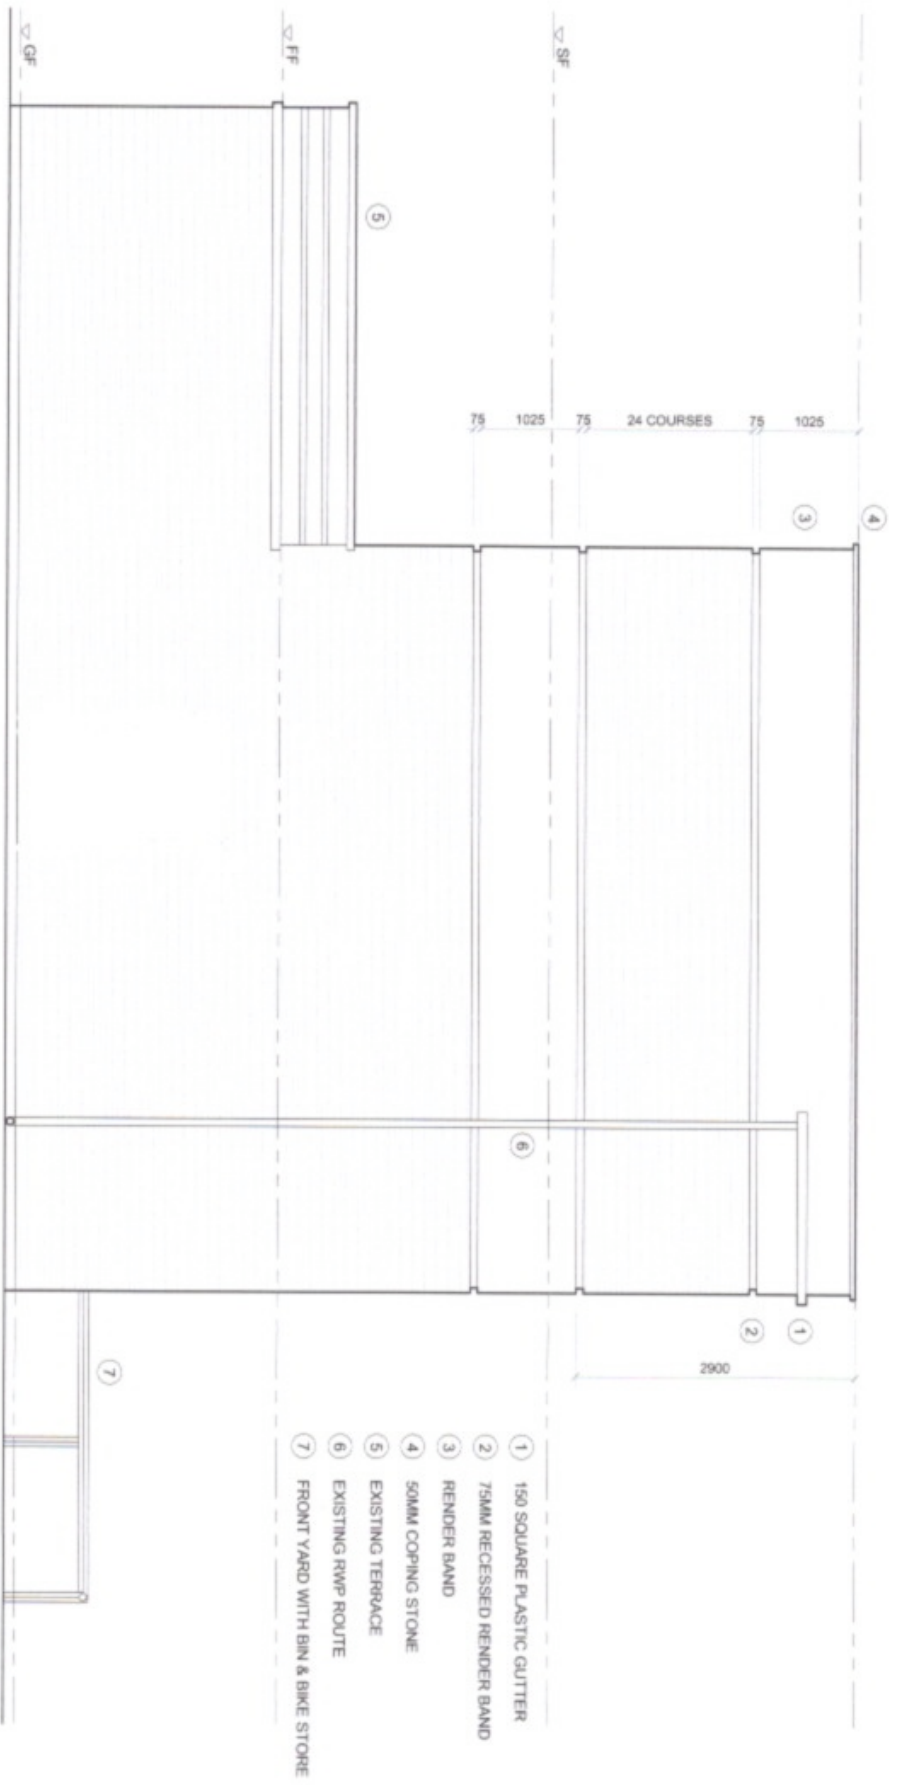

Construction Management, Design and Building Contracting
Charlie Rudgard RIBA
108 King Henry's Road, LONDON NW3 3SL
Telephone: 02966278295
charles@rudgard.com
www.rudgartholdings.com

Project:
108 King Henry's Road NW3 3SL
Client:
Scale: 1:50

CHARLIE RUDGARD ARCHITECT RIBA
RHL Ltd
Drawing Number: 87 016
108 King Henry's Road, West Elevation, Proposed
Rev A 4 Dec 2021 5:00 PM RHL Ltd