


Scale: 50%

- Blade sign secondary marque artwork

660mm diameter

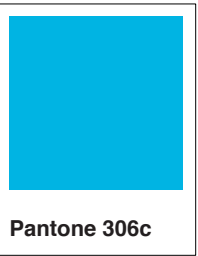

NOTE:  
REFER TO GRAPHICS PACK FOR  
APPROVED SIZES/DETAILS

GENERAL NOTES :  
  
DESIGN INTENT DRAWING  
ONLY. THIS DRAWING IS NOT  
TO BE USED FOR  
CONSTRUCTION.

CONTRACTOR TO PROVIDE KKD WITH FULL  
SET OF CONSTRUCTION RODS / SETTING OUT  
DRAWINGS FOR APPROVAL. FOLLOWING FULL  
SITE SURVEY, POST STRIP OUT & PRIOR TO  
COMMENCEMENT OF ANY WORKS  
(INCLUDING JOINERY ITEMS.)

THE CONTRACTOR TO PROVIDE SAMPLES OF  
ALL FINISHES FOR KKD APPROVAL. IF  
DIFFERENT MATERIALS & EQUIPMENT IS USED  
TO THAT IN THE SPEC IT MUST BE SIGNED OFF  
BY CLIENT AND DESIGN TEAM.

CONTRACTOR TO PROVIDE ADEQUATE FIXING  
GROUNDS WITHIN ALL WALLS / PARTITIONS /  
CEILINGS TO SUIT & SUPPORT NEW ELEMENTS  
THROUGHOUT THE SCHEME. CONTRACTOR  
TO ENSURE STABILITY, STRENGTH &  
DURABILITY OF ALL CONSTRUCTION. SOLID  
EDGING THROUGHOUT, ALL SHARP METAL  
EDGES TO BE REMOVED

ALL CONSTRUCTION & MATERIALS TO COMPLY  
WITH CURRENT BUILDING & FIRE  
REGULATIONS.

ALL WORKS TO BE TO THE APPROVAL OF THE  
LOCAL AUTHORITIES WHERE REQUIRED.

B	CB	FIXING DIMS UPDATED	19/10/21
A	CB	INTERNAL ILLUMINATION	20/09/21
REV	BY	AMENDMENTS	DATE

This drawing is to be read in conjunction with standard details & specifications. All works to comply with current building regulations. This drawing is the property of Kinnersley Kent Design, all copyright is reserved. This drawing is issued on condition that it is not copied, reproduced, retained or disclosed to any unauthorised person either whole or in part.

Kinnersley Kent Design to be notified of any discrepancies which occur on site, any modifications which result from said discrepancies to be approved by designers.

DO NOT SCALE FROM THIS DRAWING.  
ALL DIMENSIONS TO BE CHECKED ON SITE.

## KINNERSLEY KENT DESIGN

<b>LONDON</b> 5 Fitzroy Square London W1T 5HH United Kingdom T +44 (0)20 7691 3131 www.kkd.co.uk	<b>DUBAI</b> A201 / Building 5A Dubai Design District PO Box 215416 T +971 (0)4 434 7378 www.kkd.ae
---	--

CLIENT:



PROJECT:  
**ROASTING PLANT\_HIGH  
HOLBORN**


PROJECT ADDRESS:  
**90 High Holborn, London  
WC1V 6LJ**

DRAWING TITLE:  
**BLADE SIGN**


DRAWN BY:	CB	SIGN OFF:	MK
DATE:	AUG 2021	SCALE:	1:20@A1

STATUS:  
**CONCEPT DESIGN**


DRAWING NO.: <b>2227.DT.002</b>	REVISION: <b>B</b>
------------------------------------	-----------------------

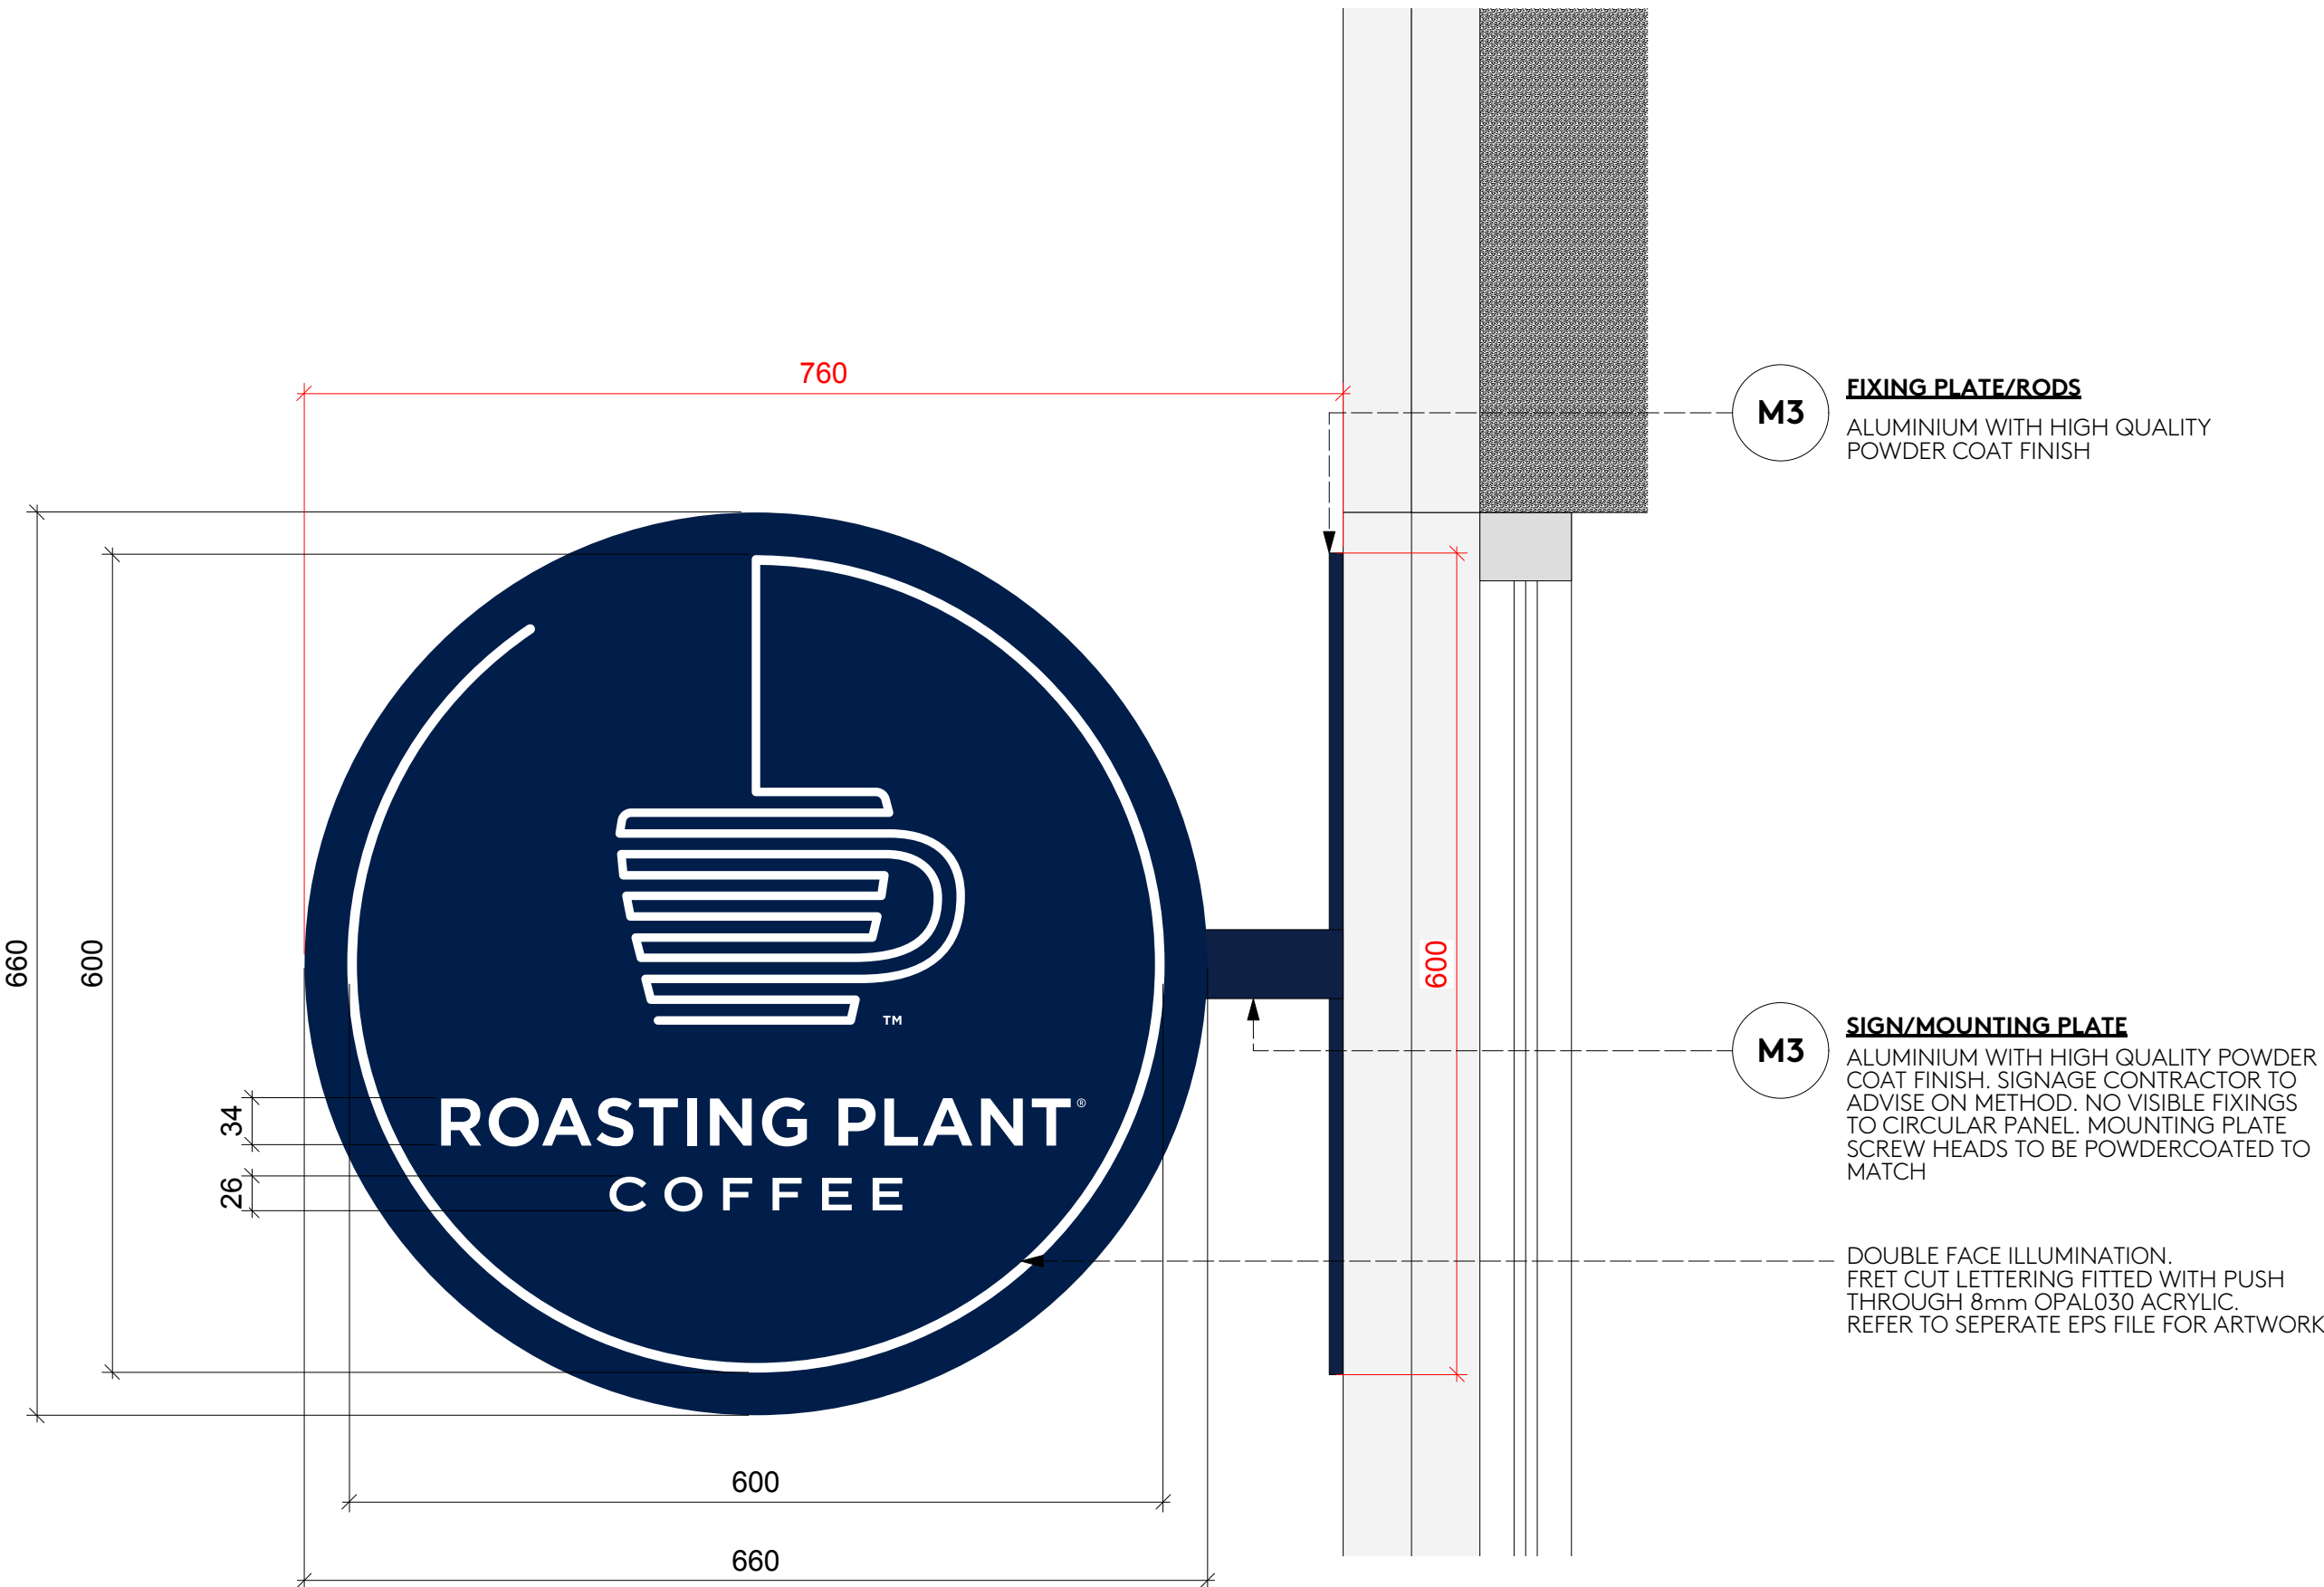


02 FRONT ELEVATION  
SCALE 1:5 @ A1

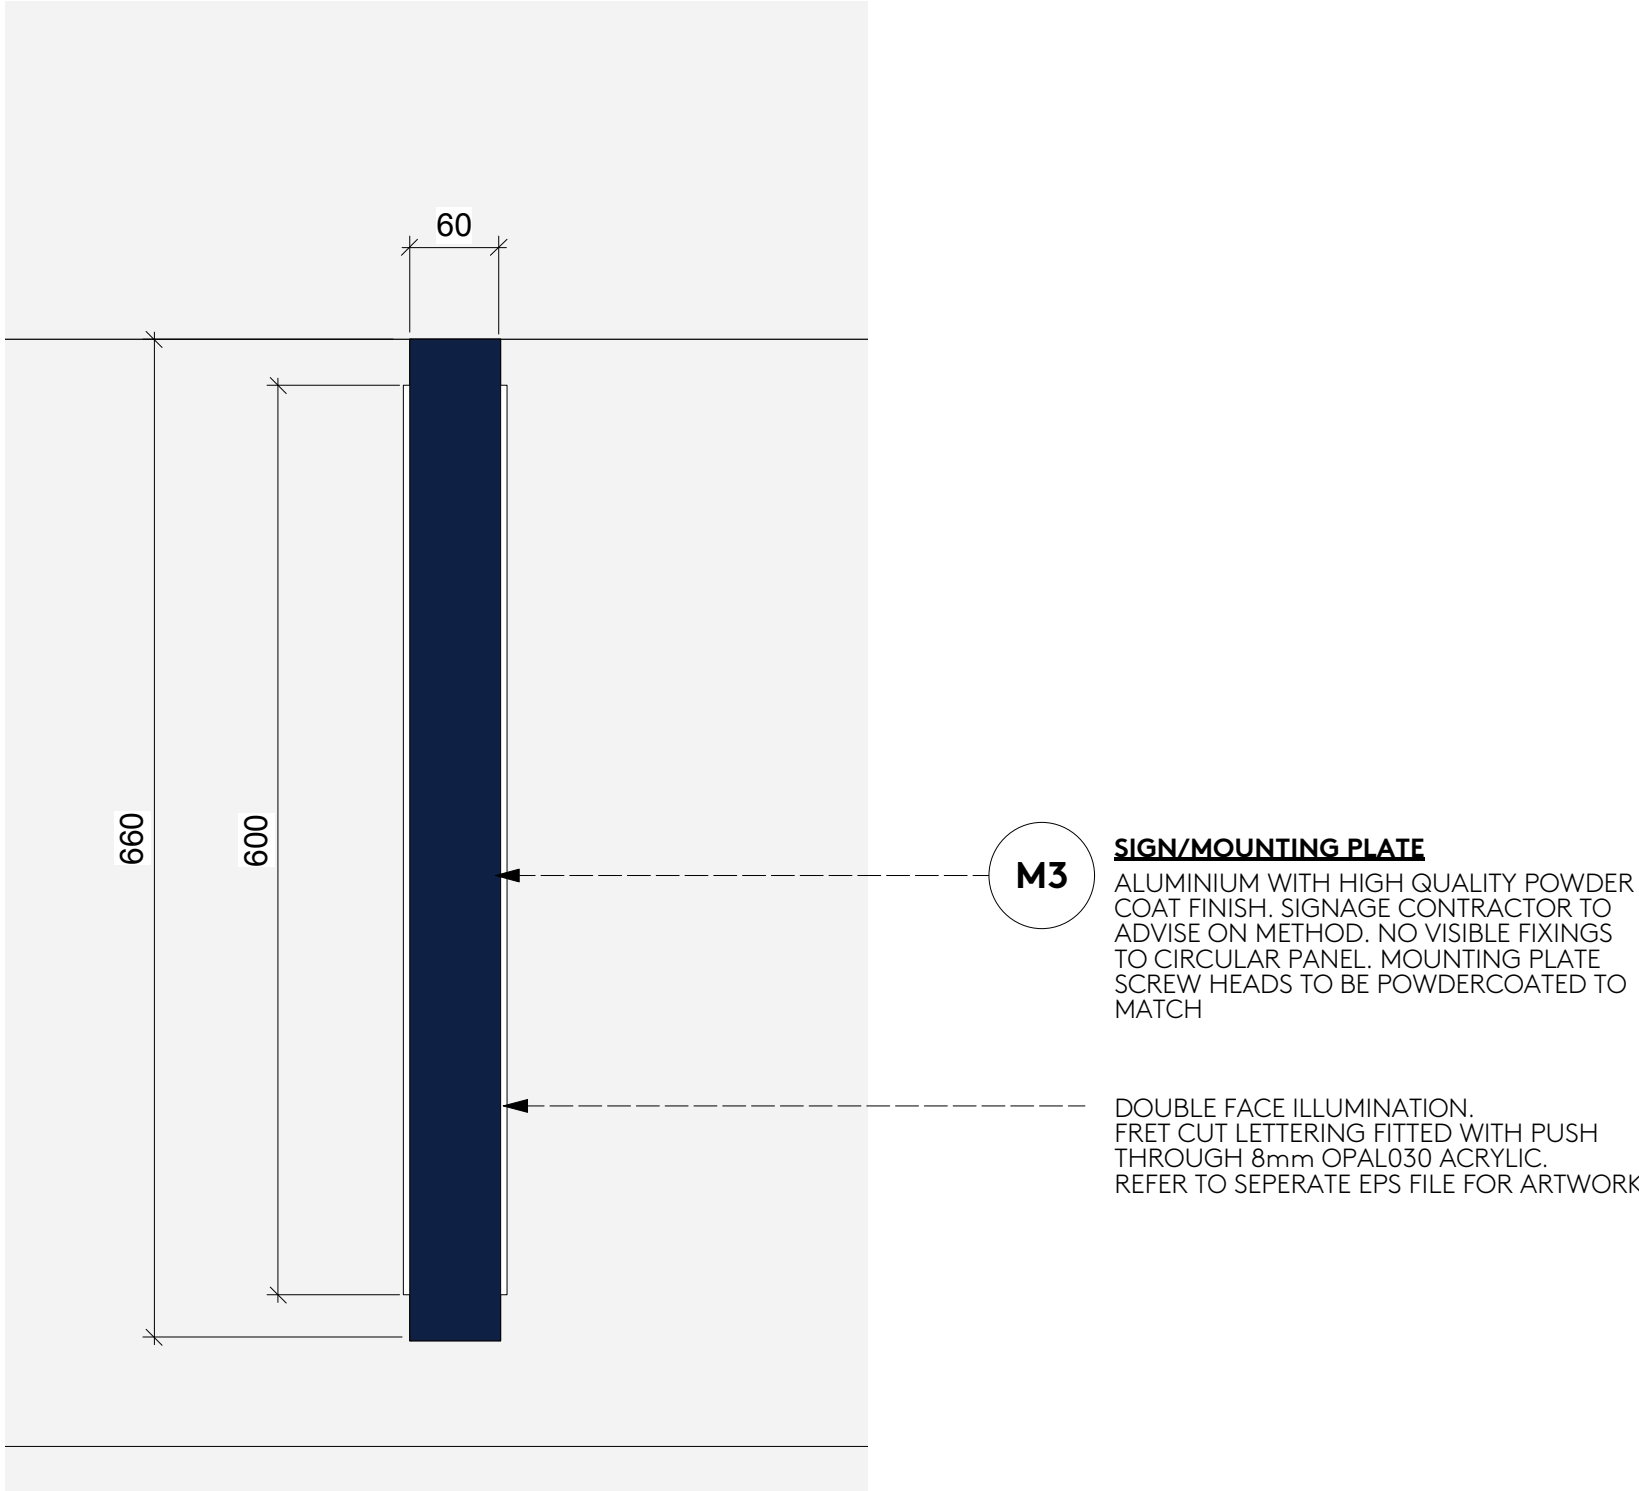

03 SIDE ELEVATION  
SCALE 1:5 @ A1

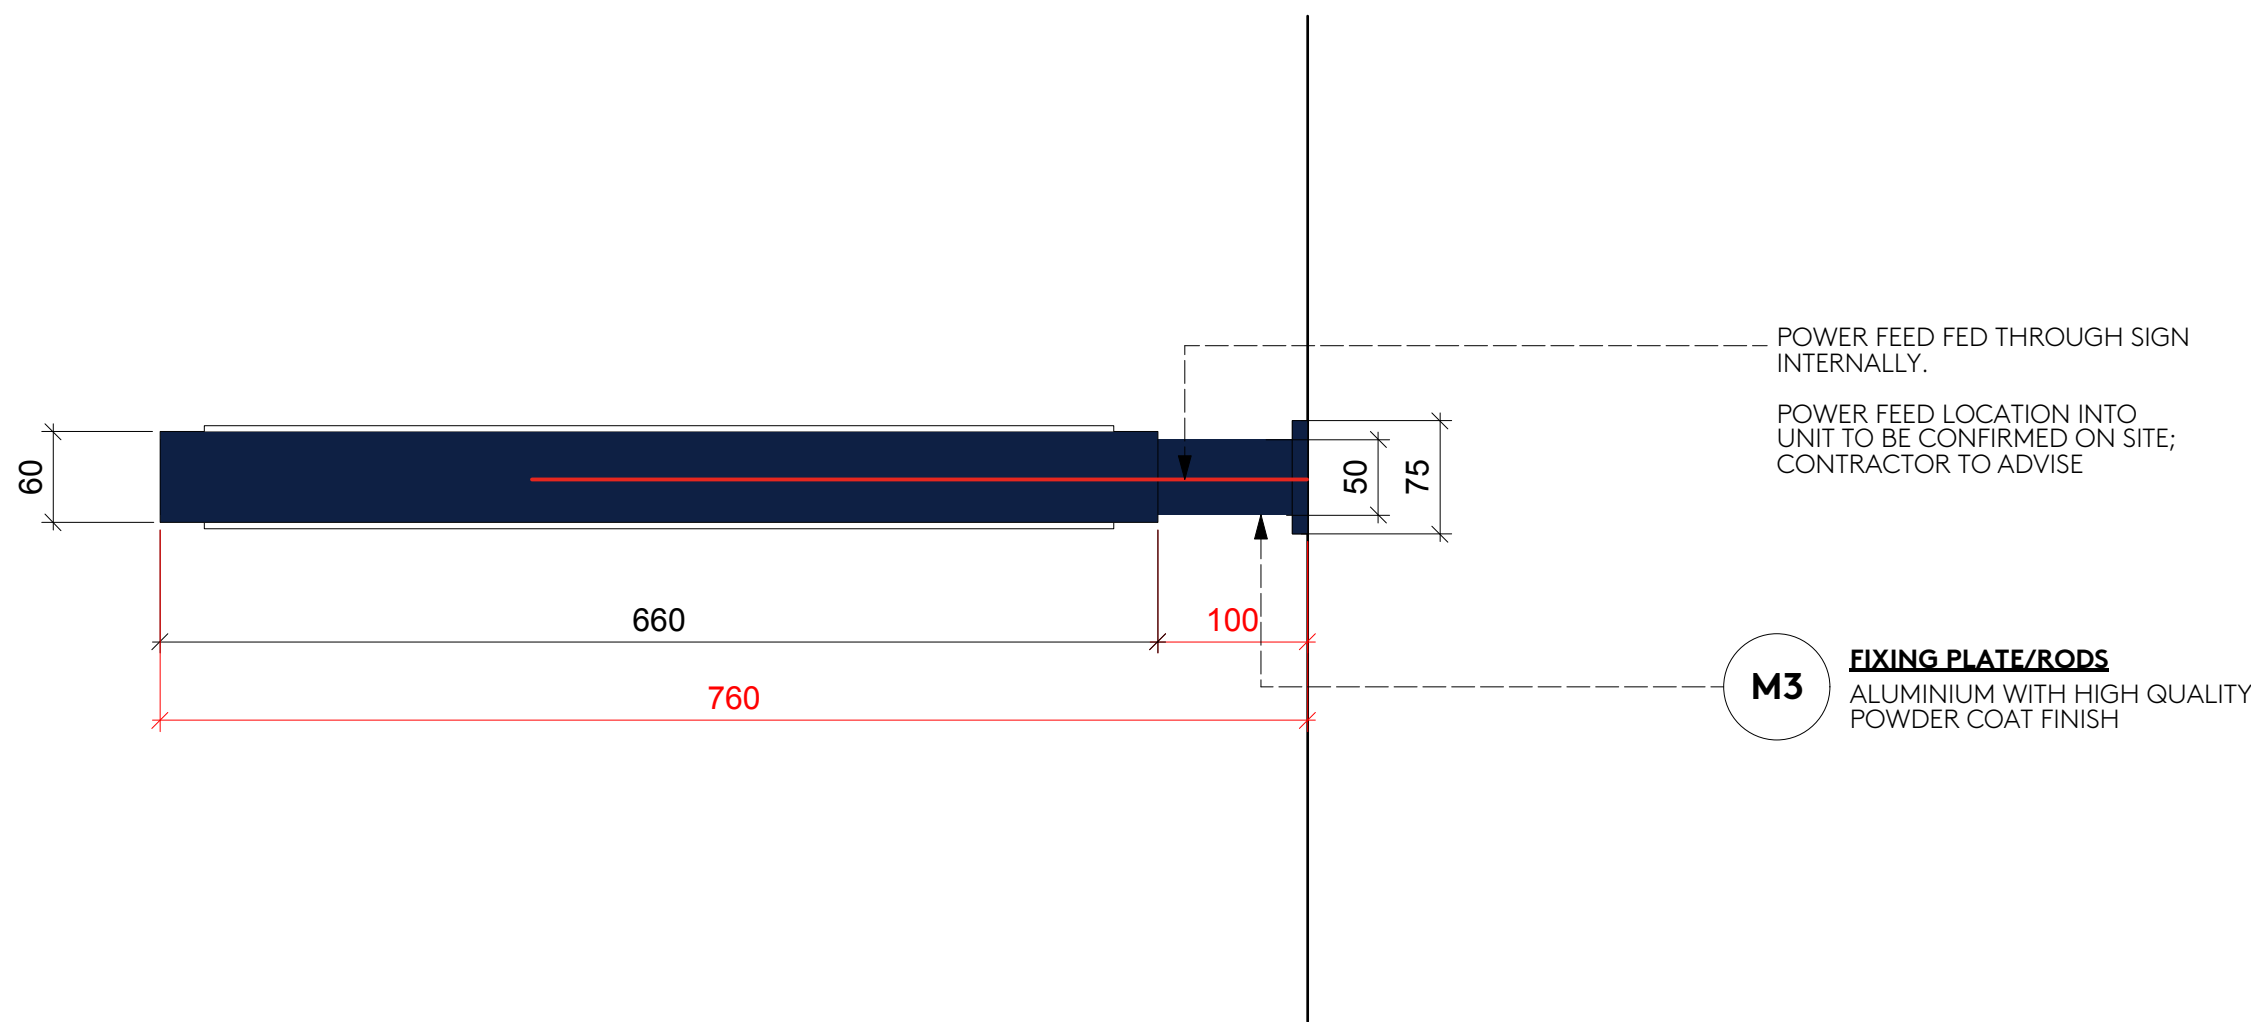

01 PLAN  
SCALE 1:5 @ A1

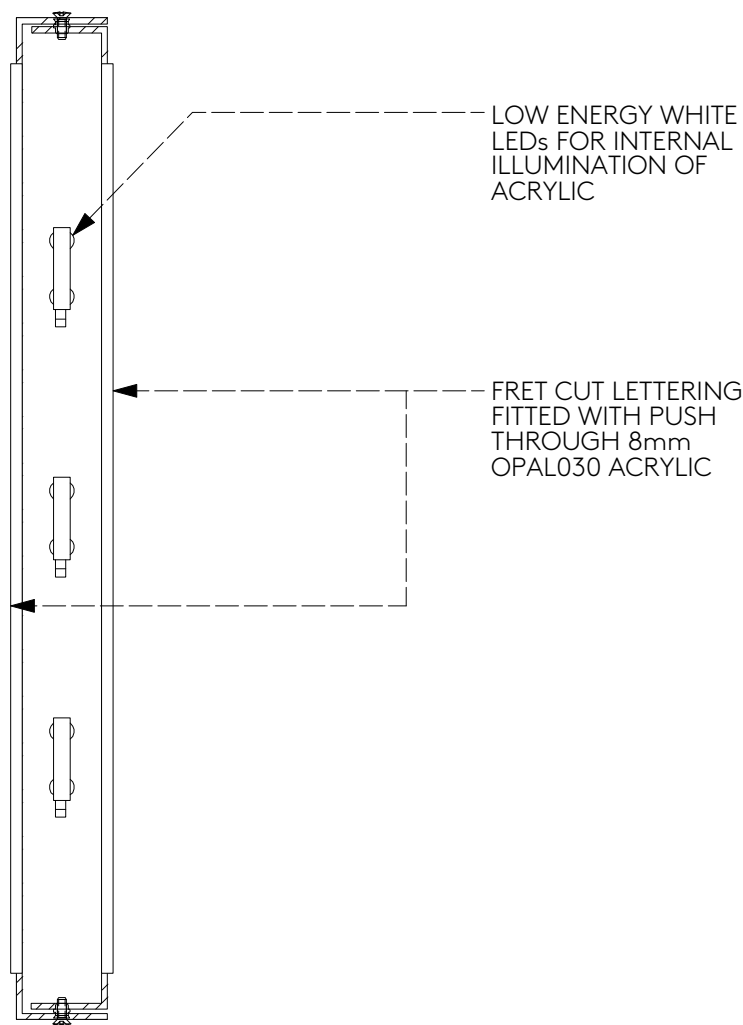

04 SECTION  
SCALE 1:5 @ A1