



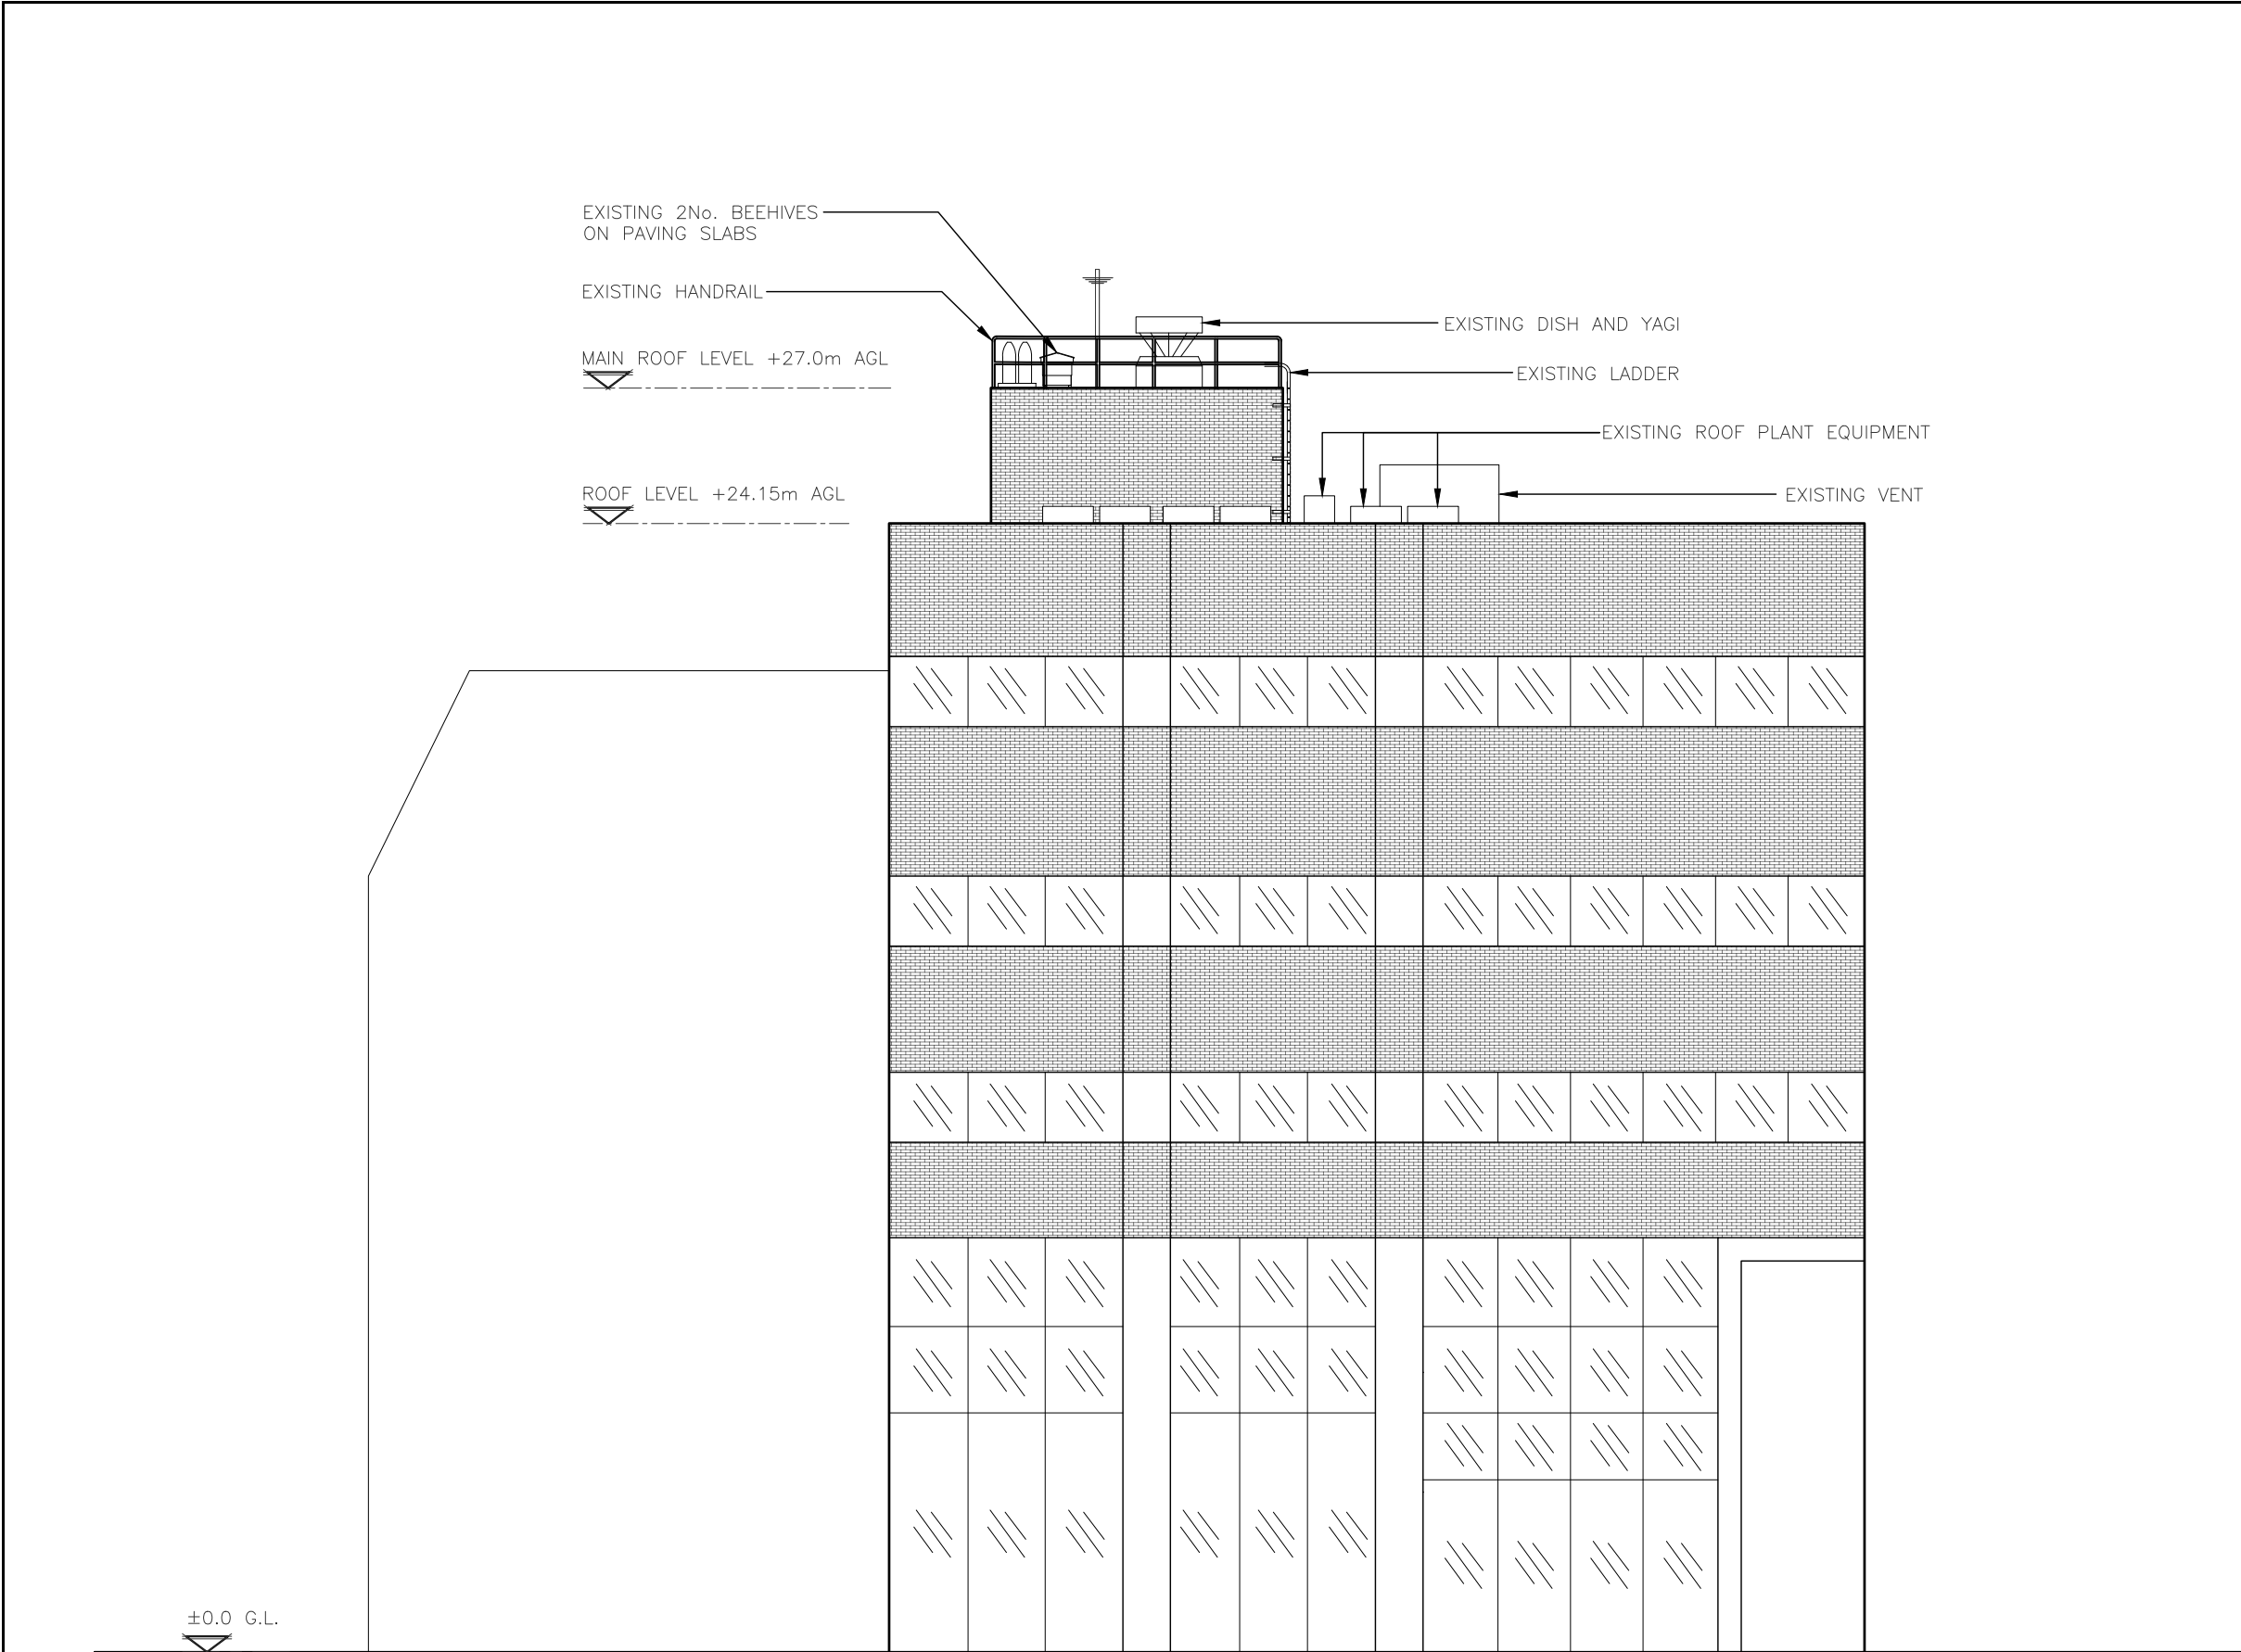

EXISTING NORTH-EAST ELEVATION
(1:150)

 

ALL DIMENSIONS ARE IN mm UNLESS NOTED OTHERWISE

N.G.R | E: 530014 N: 181123

CONCESSION REQUIRED | YES

NOTES:

A	Issued for Approval	SBL	RA	10.01.22
REV	MODIFICATION	BY	CH	DATE



Unit E, Madison Place, Northampton Road,
Manchester, M40 5AG
Tel: 0161 785 4500
Fax: 0161 785 4501
Web: www.clarke-telecom.com



CORNERSTONE - NON BEACON

Cell Name	Opt.
164 SHAFTSBURY AVENUE	—

Cell ID No		
CORNERSTONE	TEF	VF
235679_20	80187	N/A

Site Address / Contact Details

164 SHAFTSBURY
164 SHAFTSBURY AVENUE
LONDON
GREATER LONDON
WC2H 8HL

Drawing Title:
EXISTING NE ELEVATION

Purpose of issue:	PLANNING	Dwg Rev:
Drawing Number:	304	A

Surveyed By: RA		Original Sheet Size: A3		Pack Issue:
Drawn: SBL	Date: 12.07.21	Checked: RA	Date: 21.07.21	C