

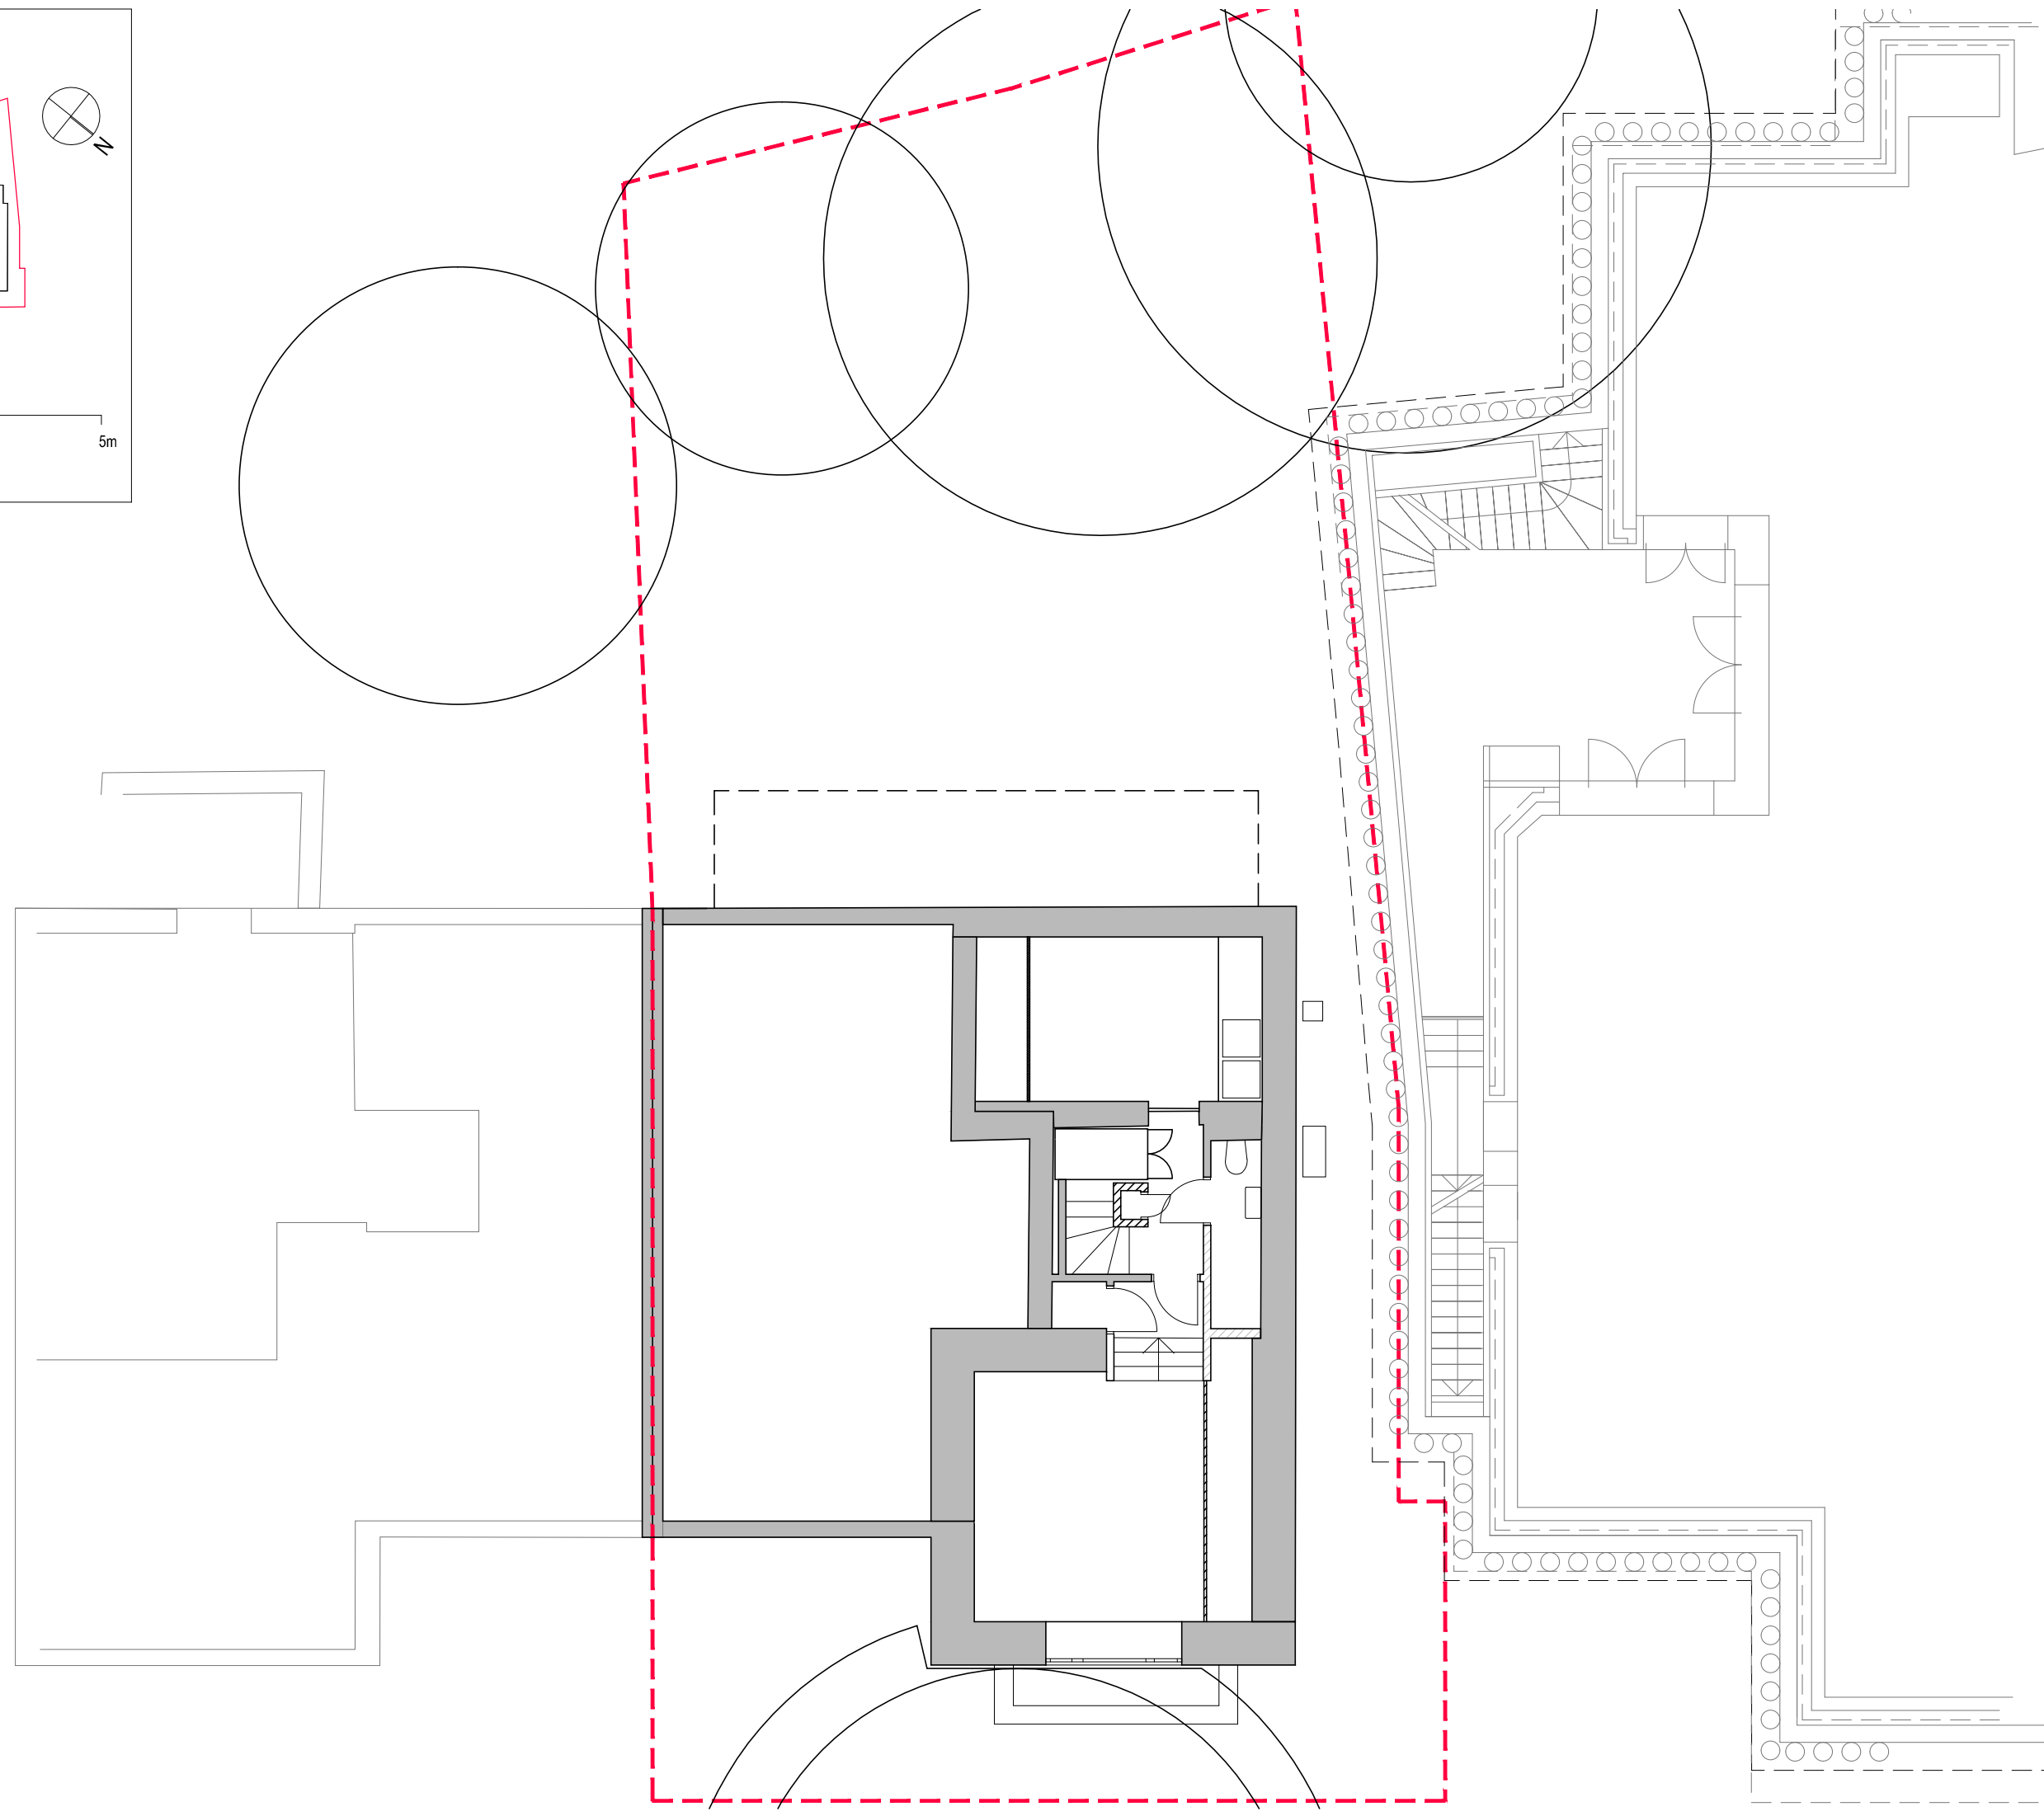


Key Plan

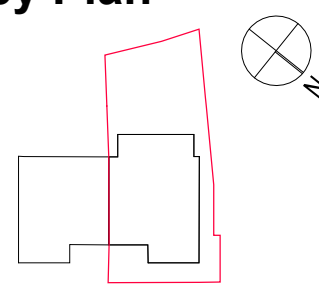

Scale bar

PLANNING

Rev	Date	Description	Drawn	Checked
05	30/11/20	Revisions by RMA	CL	RM

Do not scale from this drawing.
All dimensions are to be checked on site.
Any discrepancies are to be reported immediately to the Architect or Main Contractor.

COPYRIGHT © 2020
ALL RIGHTS RESERVED IN THE CHAPTER IV OF THE COPYRIGHT DESIGN AND PATENTS ACT 1988. HAVE BEEN GENERALLY ASSERTED

Richard Morton Architects Ltd
The Bungalow, Home Yard, Hatfield House, AL9 5NF
Tel: 0203 179 9030
Email: richard@rm-architects.com
Web: www.rm-architects.com

Client
Mrs Candy Wong

Project
34 Glenilla Road
Belsize Park, London


Drawing
Existing Basement Plan

Scale
1:50@A1 / 1:100@A3


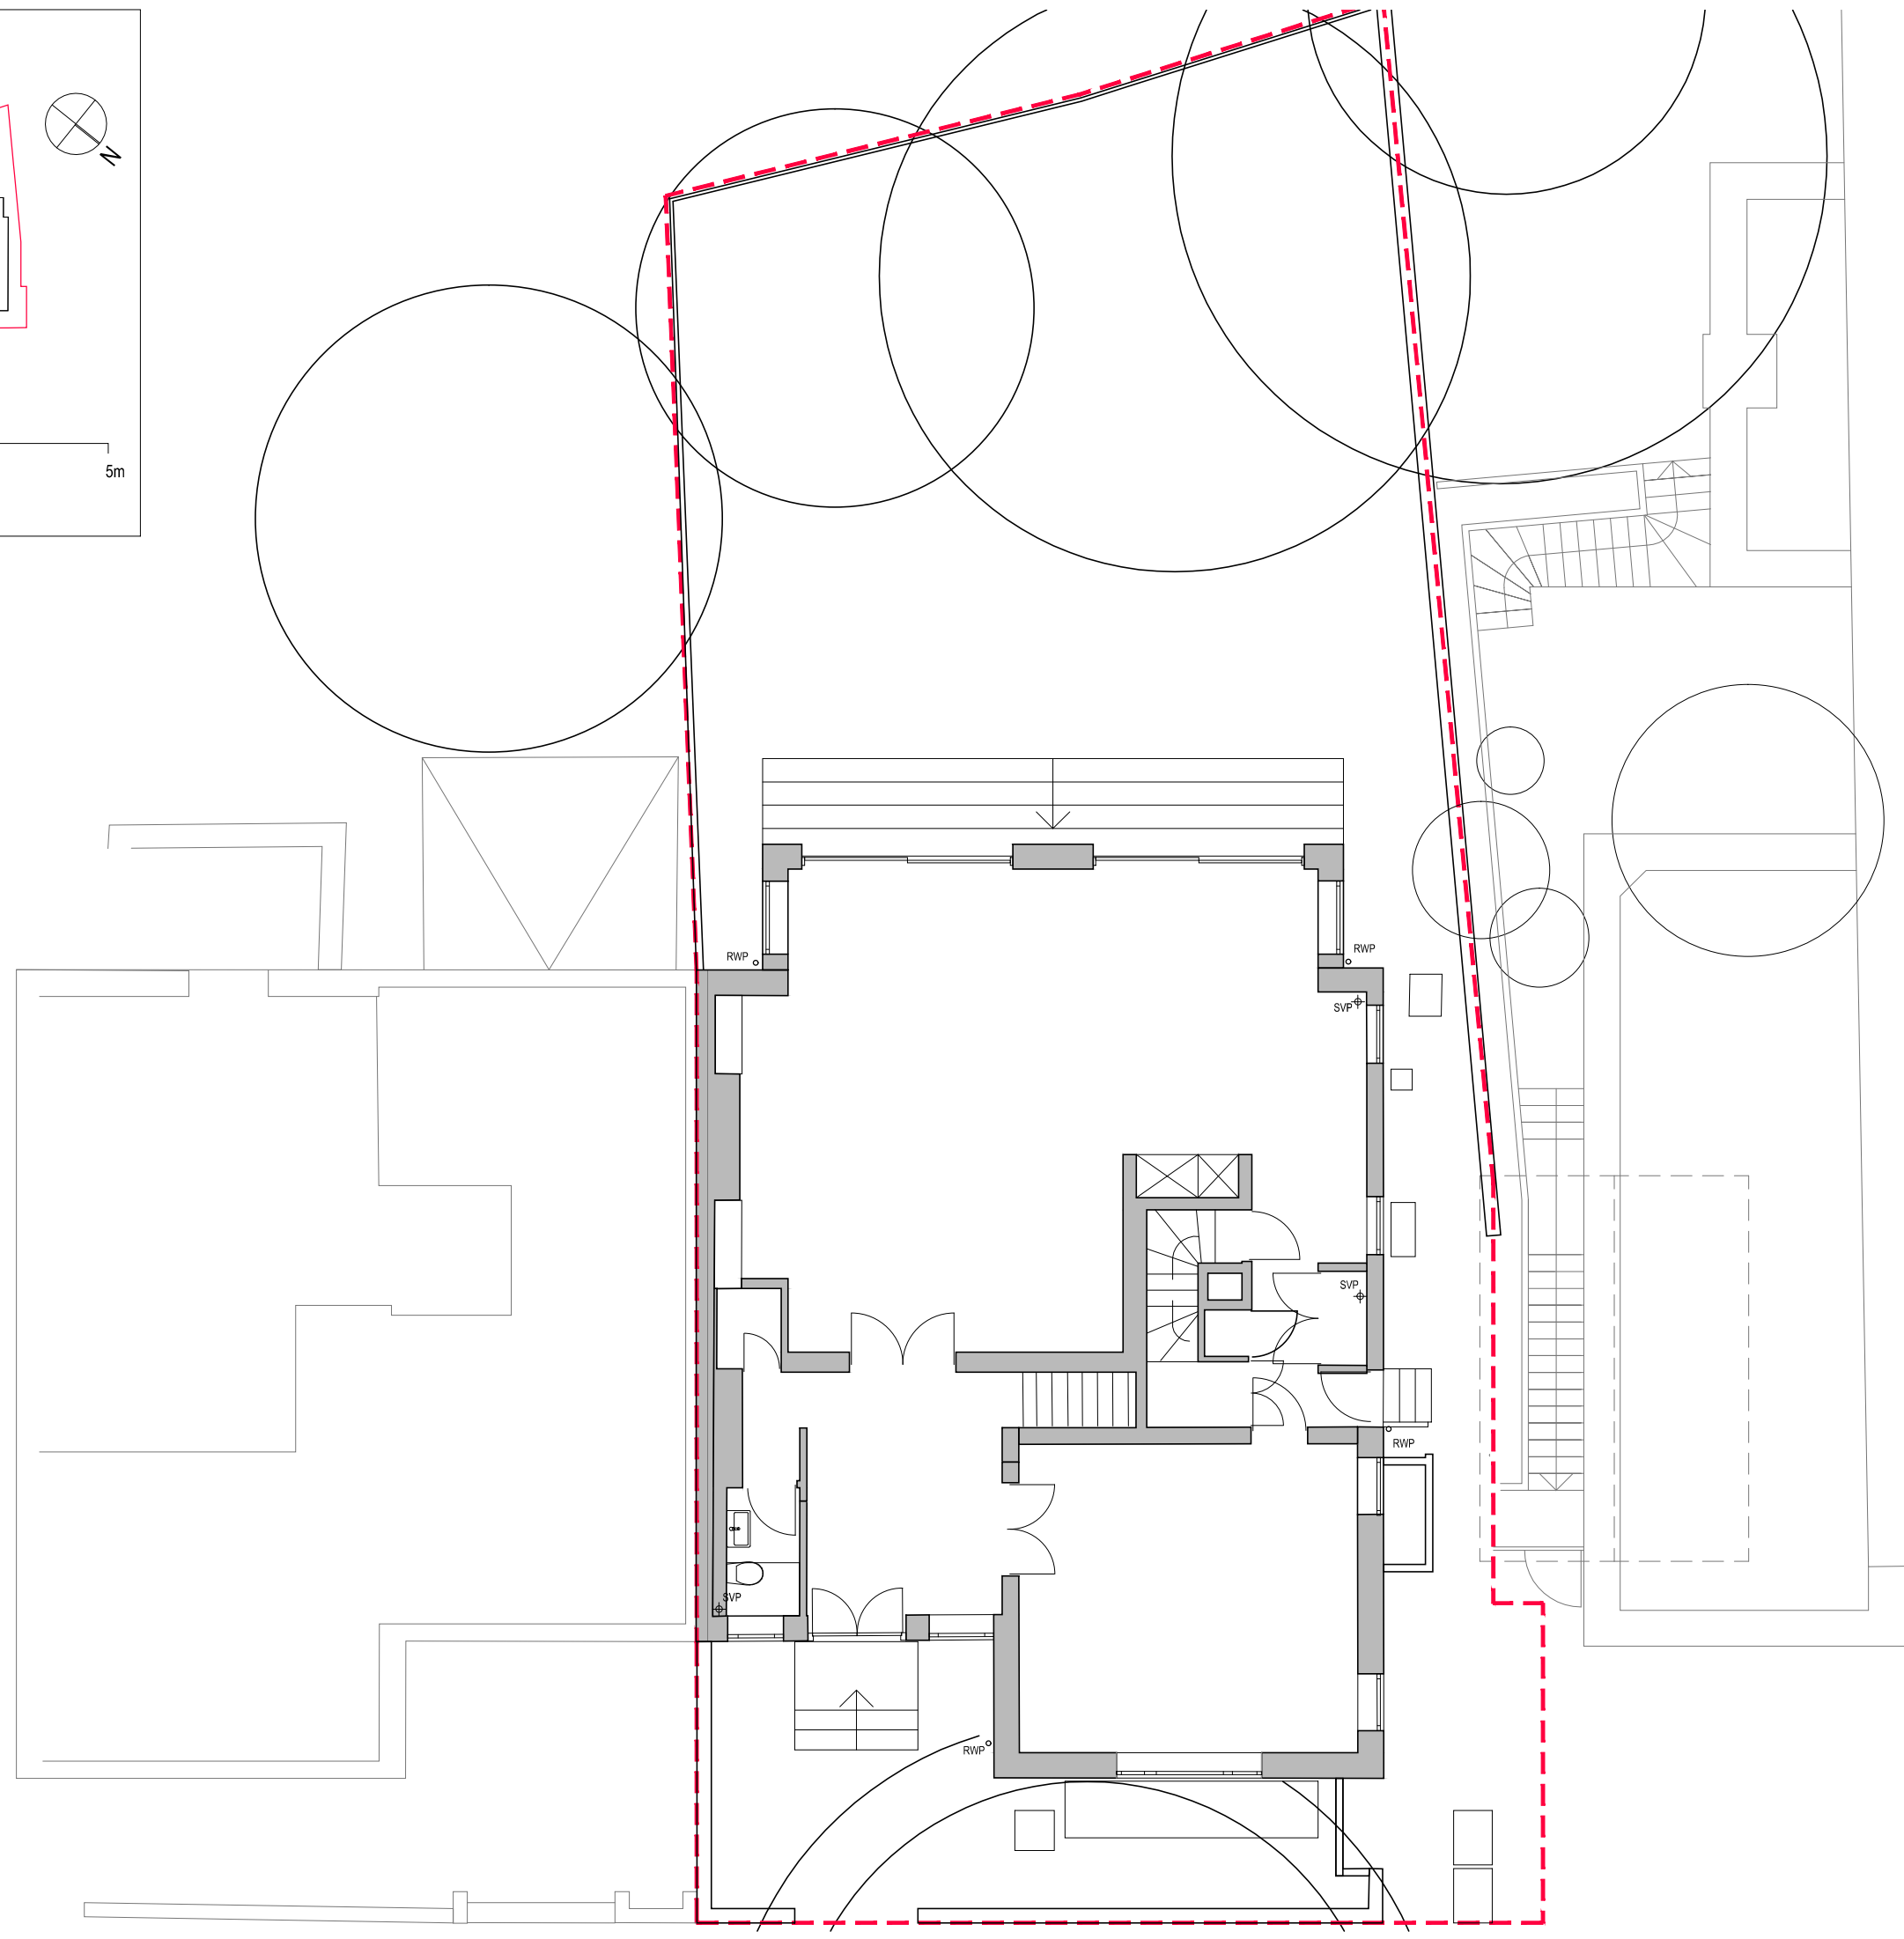
Project No.	Drawing No.	Revision
189	P L089	05
AKA job no. 086		

Status	Date	Drawn by	Checked by
Planning	Nov20	CL	RM

Key Plan

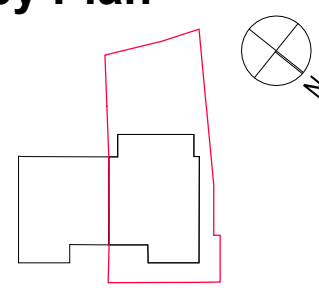

Scale bar

PLANNING

05	30/11/20	Revisions by RMA	CL	RM
Rev	Date	Description	Drawn	Checked

Do not scale from this drawing.
All dimensions are to be checked on site.
Any discrepancies are to be reported immediately to the Architect or Main Contractor.

COPYRIGHT © 2020
ALL RIGHTS RESERVED IN THE CHAPTER IV OF THE COPYRIGHT DESIGN AND PATENTS ACT 1988. HAVE BEEN GENERALLY ASSERTED

Richard Morton Architects Ltd
The Bungalow, Home Yard, Hatfield House, AL9 5NF
Tel: 0203 179 9030
Email: richard@rm-architects.com
Web: www.rm-architects.com

Client
Mrs Candy Wong

Project
34 Glenilla Road
Belsize Park, London

Drawing
Existing Ground Floor Plan

Scale
1:50@A1 / 1:100@A3


Project No.	Drawing No.	Revision
189	P_L090	05
AKA job no. 086		

Status	Date	Drawn by	Checked by
Planning	Nov20	CL	RM

Key Plan

Scale bar

0 1 5m

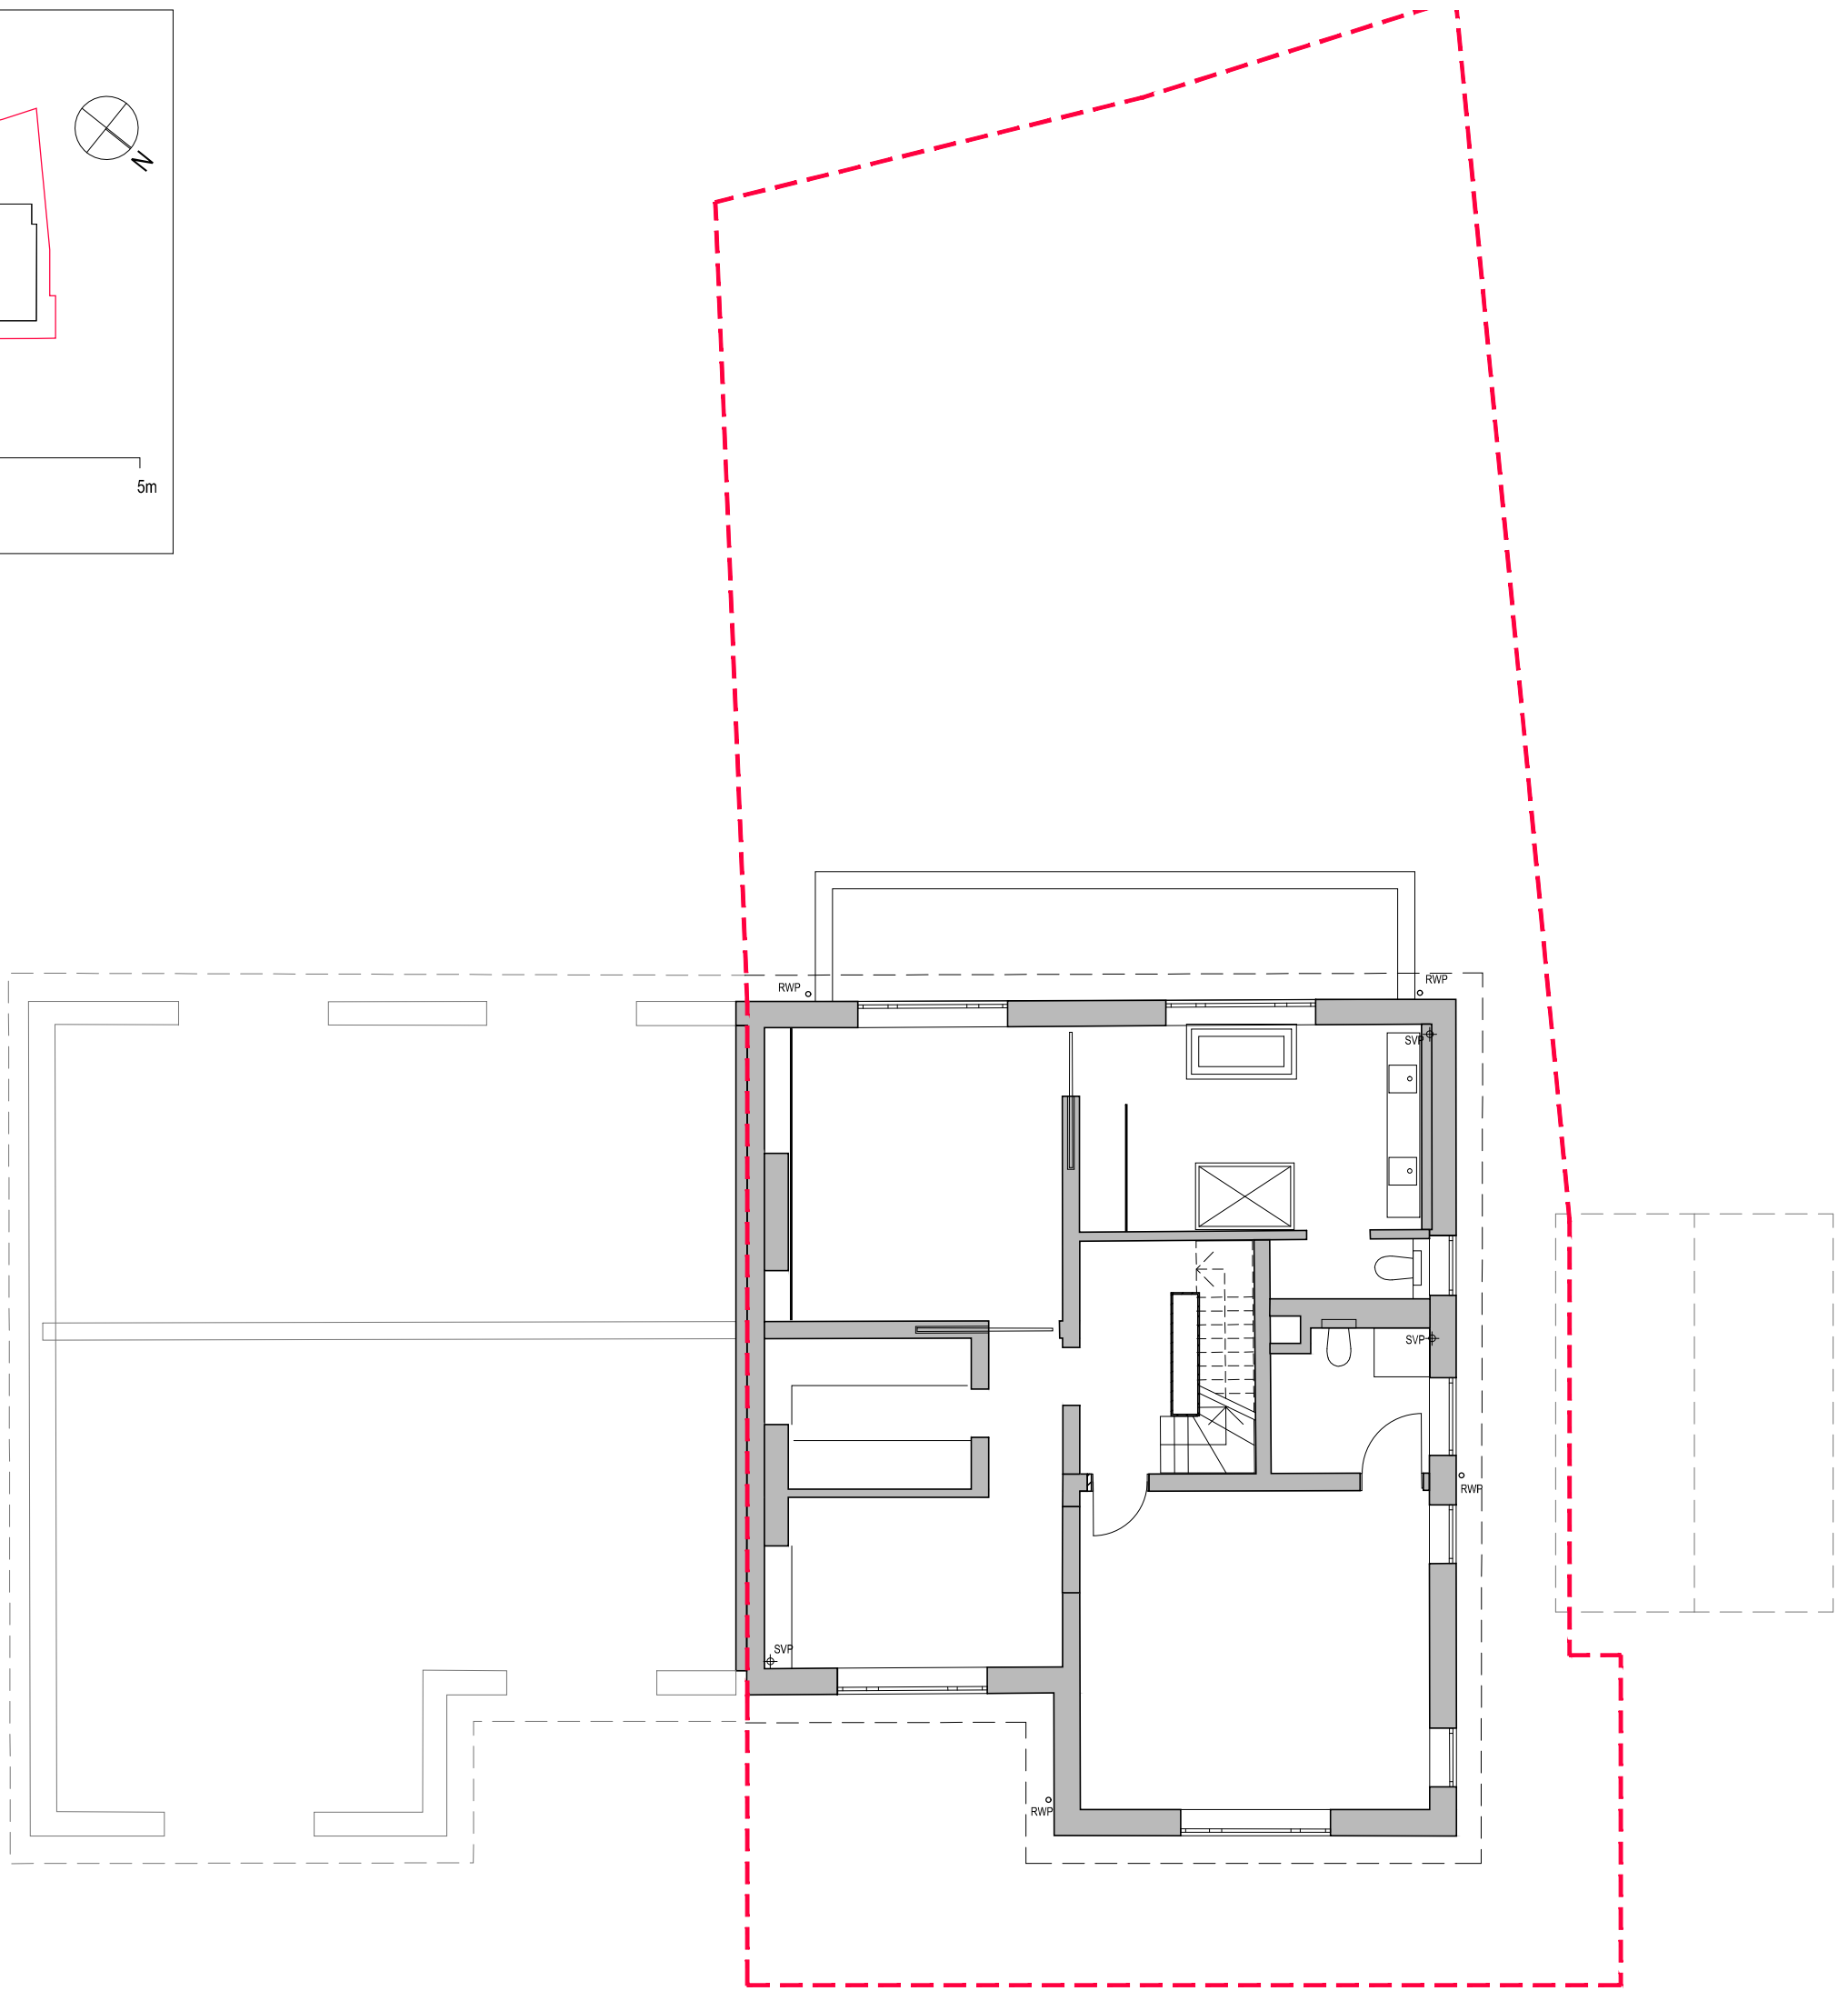

PLANNING

Rev	Date	Description	Drawn	Checked
05	30/11/20	Revisions by RMA	CL	RM

Do not scale from this drawing.
All dimensions are to be checked on site.
Any discrepancies are to be reported immediately to the Architect or Main Contractor.

COPYRIGHT © 2020
ALL RIGHTS RESERVED IN THE CHAPTER IV OF THE COPYRIGHT DESIGN AND PATENTS ACT 1988. HAVE BEEN GENERALLY ASSERTED

Richard Morton Architects Ltd
The Bungalow, Home Yard, Hatfield House, AL9 5NF
Tel: 0203 179 9030
Email: richard@rm-architects.com
Web: www.rm-architects.com

Client
Mrs Candy Wong

Project
34 Glenilla Road
Belsize Park, London

Drawing
Existing First Floor Plan

Scale
1:50@A1 / 1:100@A3


Project No.	Drawing No.	Revision
189	P L091	05
AKA job no. 086		

Status	Date	Drawn by	Checked by
Planning	Nov20	CL	RM

Key Plan

Scale bar

0 1 5m

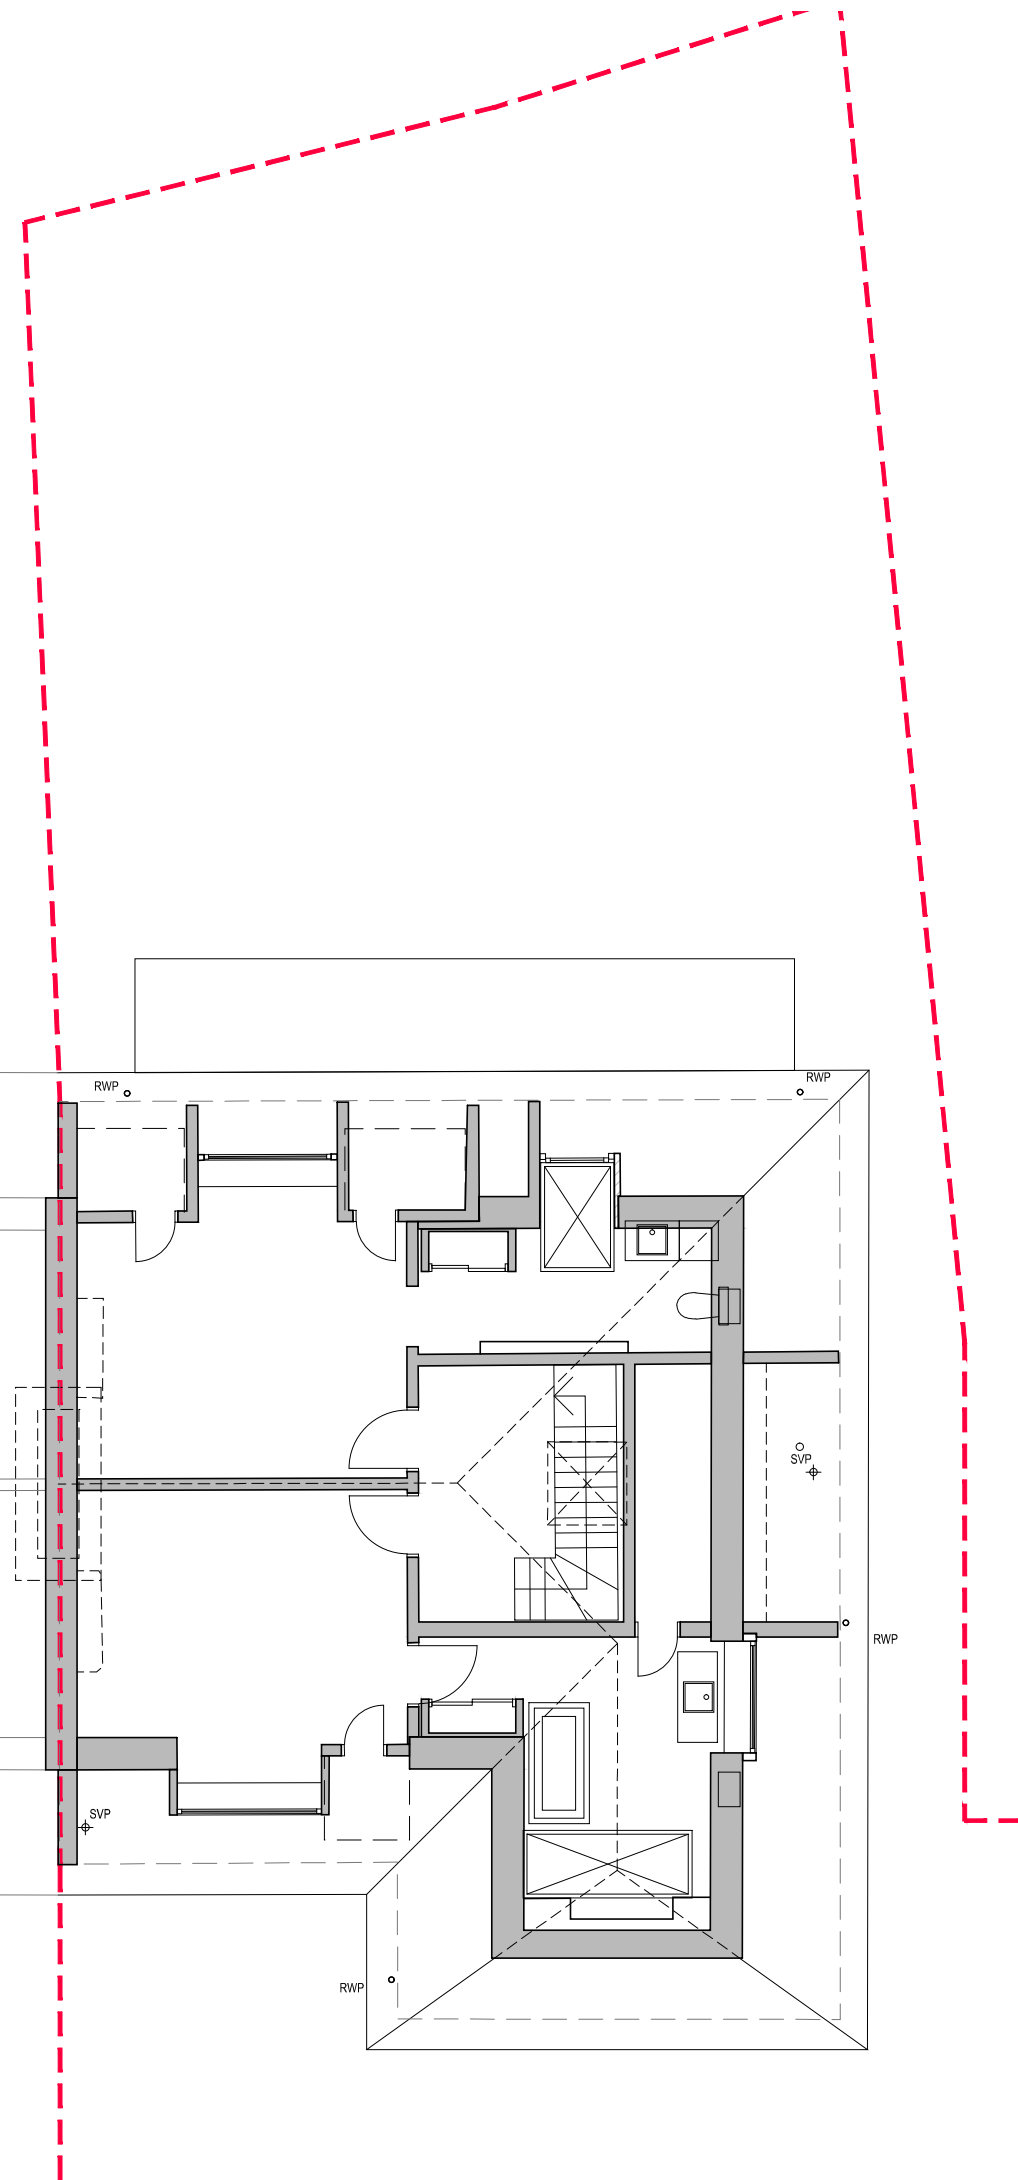

PLANNING

Rev	Date	Description	Drawn	Checked
05	30/11/20	Revisions by RMA	CL	RM

Do not scale from this drawing
All dimensions are to be checked on site
Any discrepancies are to be reported immediately to the Architect or Main Contractor

COPYRIGHT © 2020
ALL RIGHTS RESERVED IN THE CHAPTER IV OF THE COPYRIGHT DESIGN AND PATENTS ACT 1988. HAVE BEEN GENERALLY ASSERTED

Richard Morton Architects Ltd
The Bungalow, Home Yard, Hatfield House, AL9 5NF
Tel: 0203 179 9030
Email: richard@rm-architects.com
Web: www.rm-architects.com

Client
Mrs Candy Wong

Project
34 Glenilla Road
Belsize Park, London


Drawing
Existing Second Floor Plan

Scale
1:50@A1 / 1:100@A3


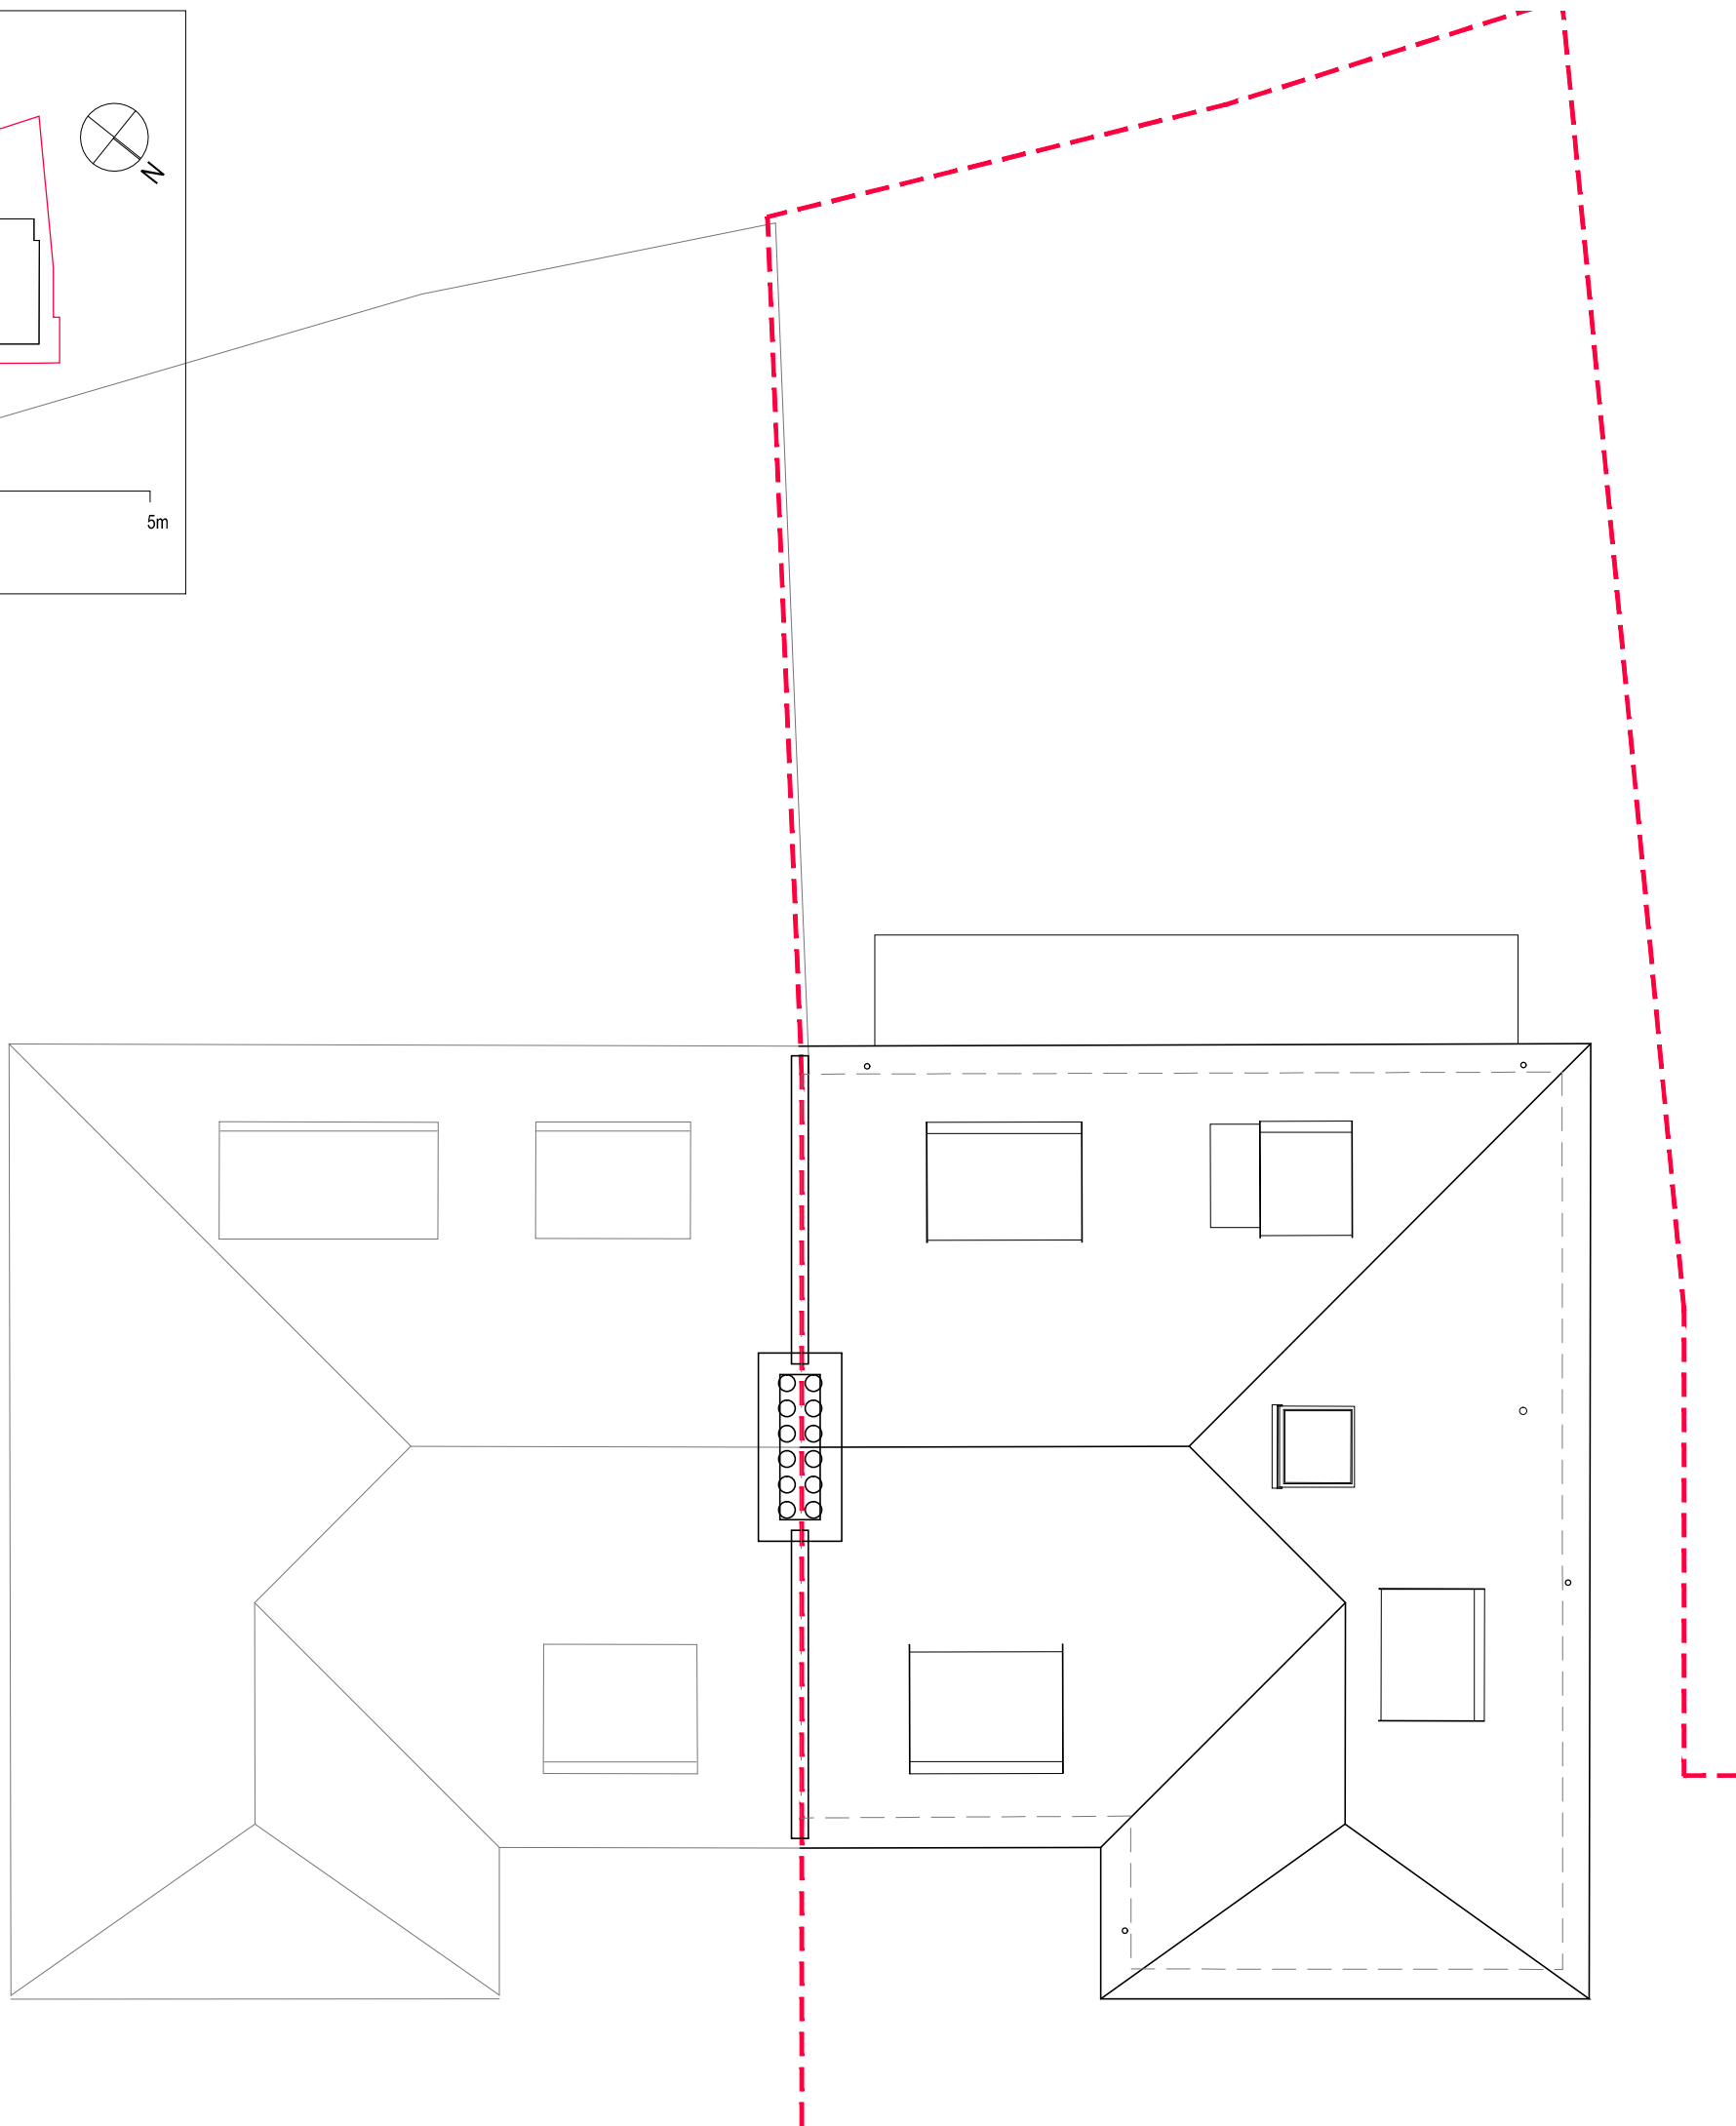
Project No.	Drawing No.	Revision
189	P L092	05
AKA job no. 086		

Status	Date	Drawn by	Checked by
Planning	Nov20	CL	RM

Key Plan

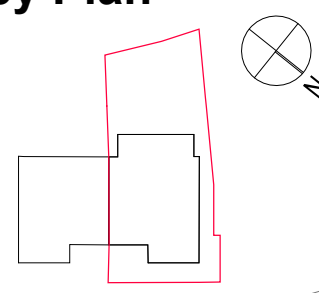

Scale bar

PLANNING

Rev	Date	Description	Drawn	Checked
05	30/11/20	Revisions by RMA	CL	RM

Do not scale from this drawing.
All dimensions are to be checked on site.
Any discrepancies are to be reported immediately to the Architect or Main Contractor.

COPYRIGHT © 2020
ALL RIGHTS RESERVED IN THE CHAPTER IV OF THE COPYRIGHT DESIGN AND PATENTS ACT 1988. HAVE BEEN GENERALLY ASSERTED

Richard Morton Architects Ltd
The Bungalow, Home Yard, Hatfield House, AL9 5NF
Tel: 0203 179 9030
Email: richard@rm-architects.com
Web: www.rm-architects.com

Client
Mrs Candy Wong

Project
34 Glenilla Road
Belsize Park, London


Drawing
Existing Roof Plan

Scale
1:50@A1 / 1:100@A3

Project No.	Drawing No.	Revision
189	P L093	05
AKA job no. 086		

Status	Date	Drawn by	Checked by
Planning	Nov20	CL	RM


dimensions on site. Drawing should be read in conjunction with information from all other design consultants and contractors. All drawings in digital format are for reference only, paper copies are available on request.

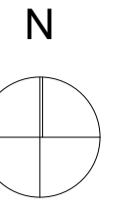

Scale Bar



--- Planning application boundary

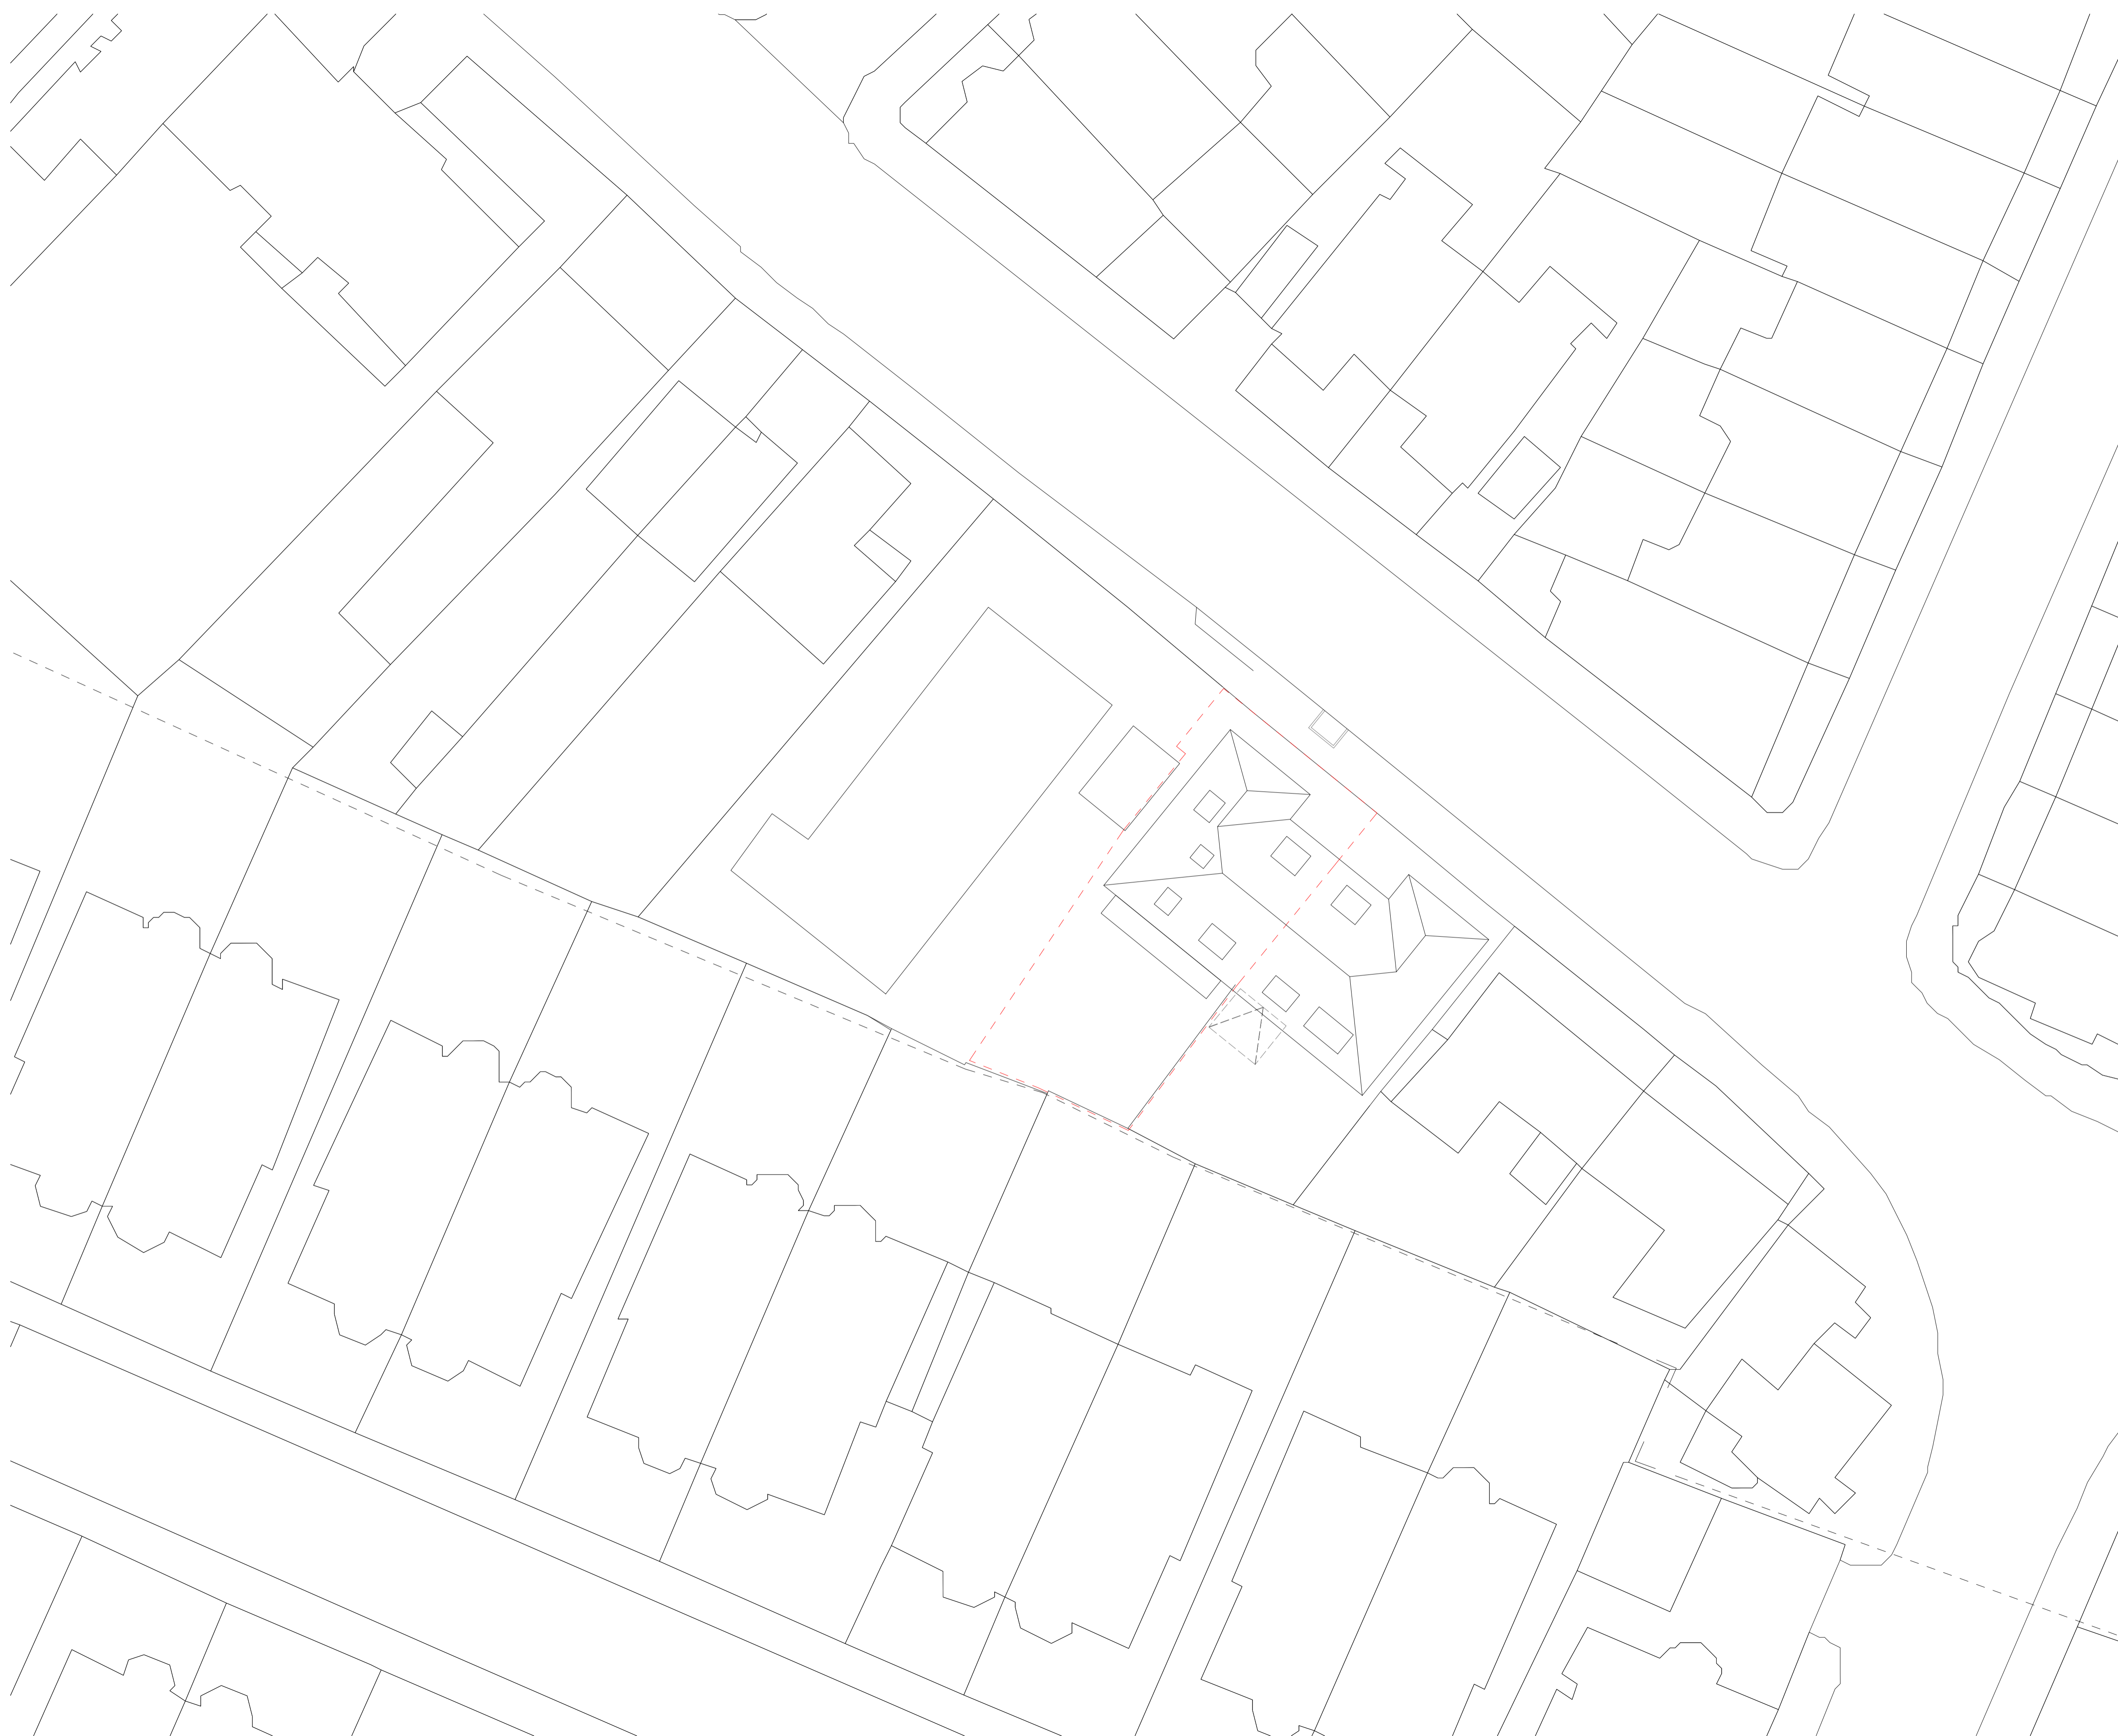

Revision	Purpose	AKA Drawn	Date
00	Planning	AKA	01.06.20

ADAM KHAN ARCHITECTS
45 Vyner Street, London E2 9DQ
+44 (0)20 7403 9897 www.adamkhan.co.uk

DRAWING STATUS INFORMATION

Client
Mrs Candy Wong
Project
34 Glenilla Road
Location
34 Glenilla Road, Belsize Park, London
Drawing Title
Existing Site Plan

Scale
1:200 @ A1

Project Number Drawing Number
AKA_086_P_L010