


Notes:
 1. Do not scale from this drawing
 2. All dimensions, levels, site boundaries to be verified on site

NOT FOR CONSTRUCTION

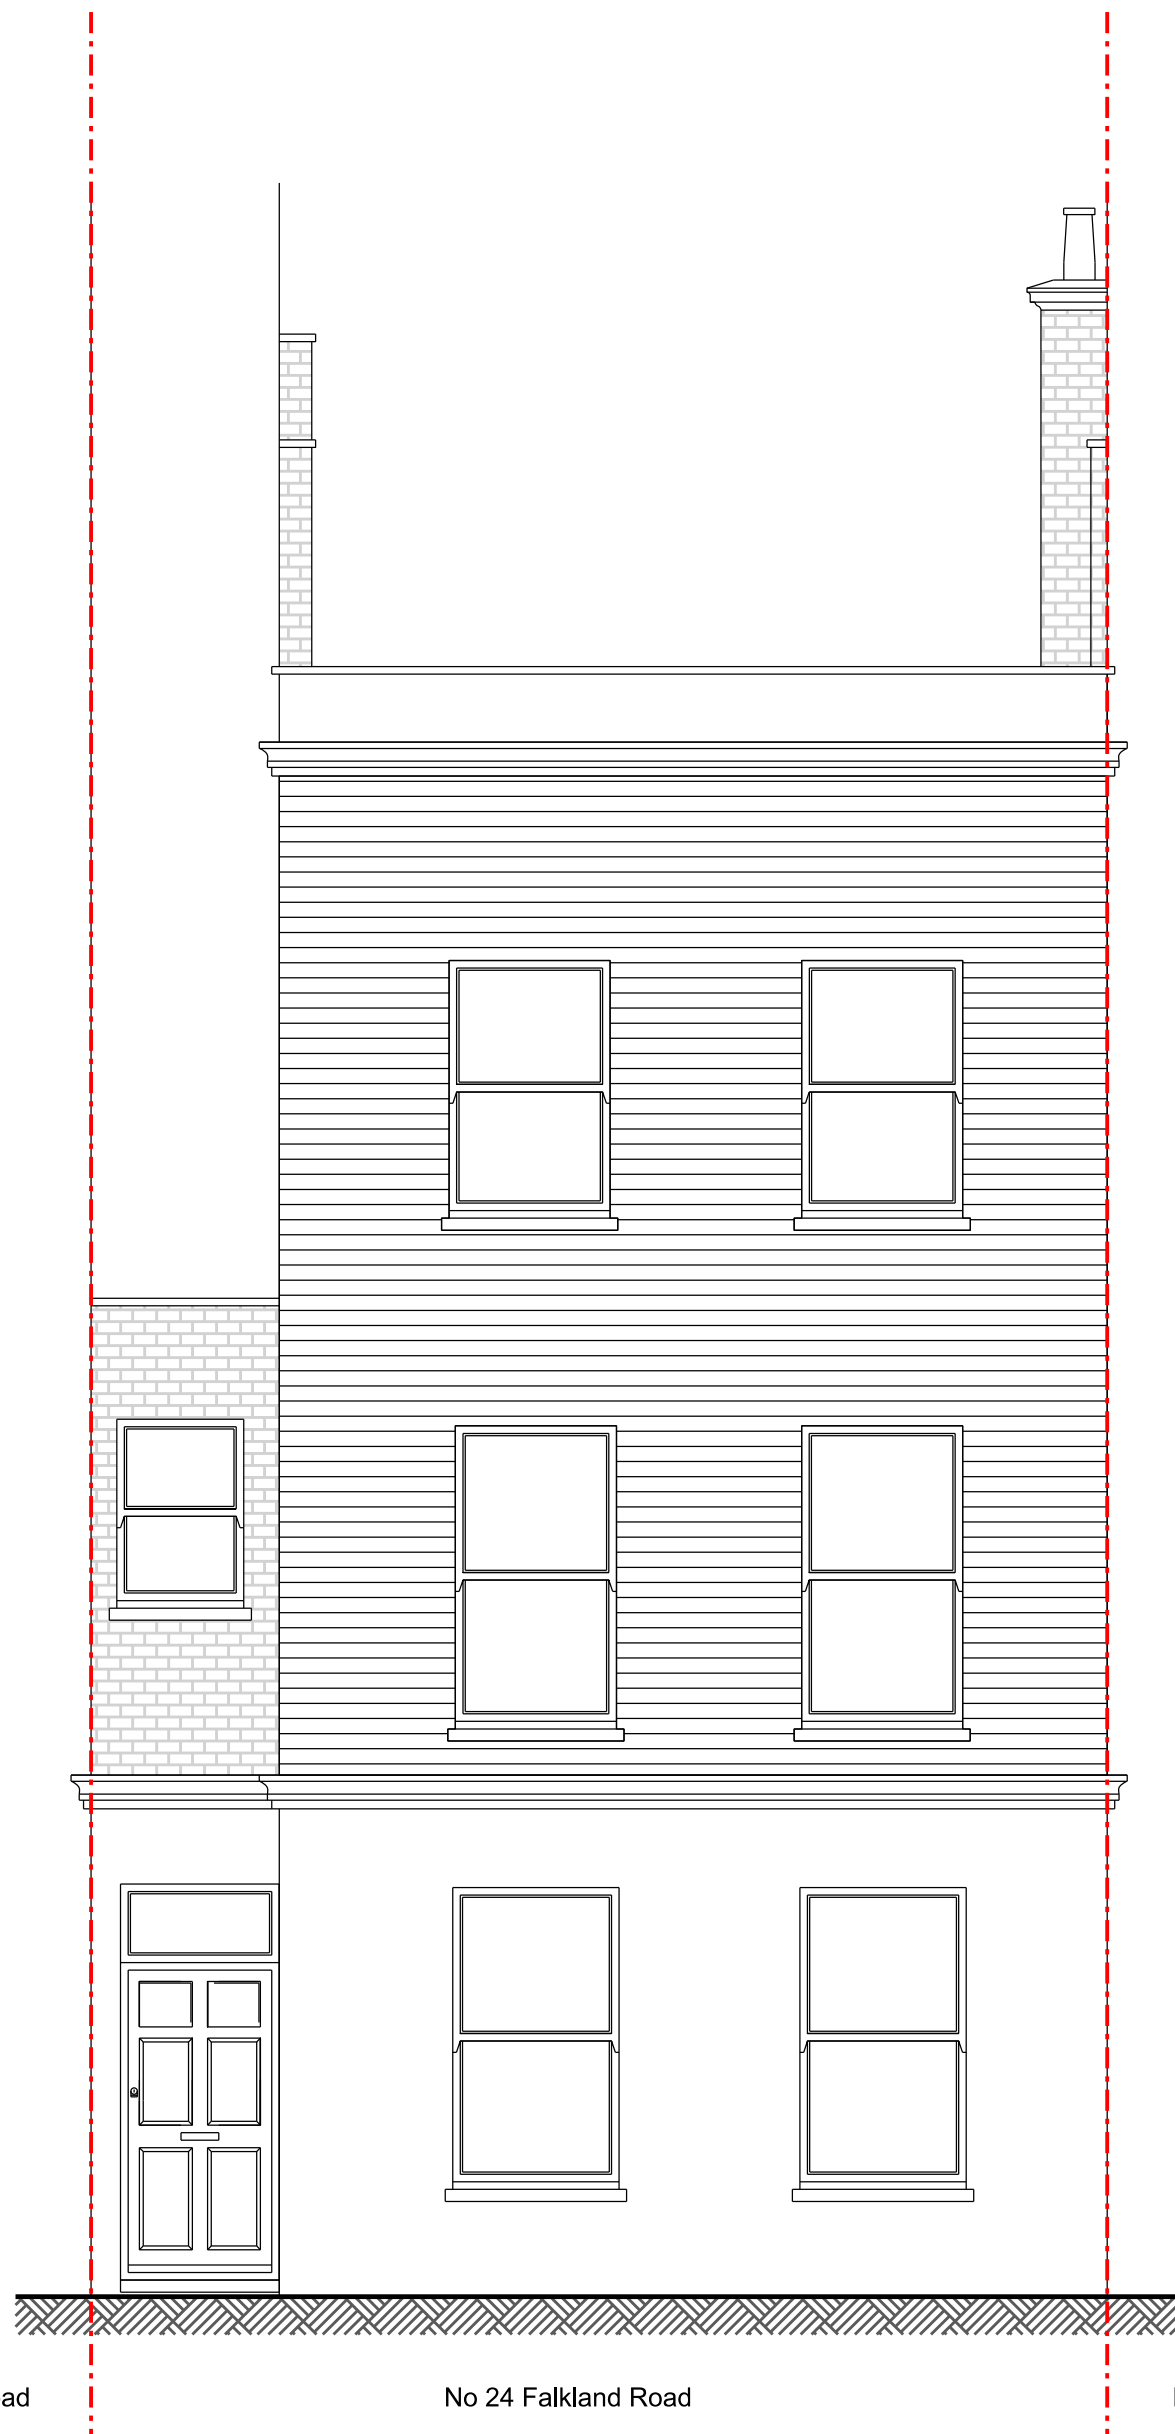

No 26 Falkland Road

No 24 Falkland Road

No 22 Falkland Road



kaap Studio
 ARCHITECTS
 1 Savoy Mews, London, SW9 9AT
 mob: +447790992002
 e-mail: studio@kaapstudio.com
 web: www.kaapstudio.com

project: **Remodel of 24 Falkland Road, NW5 2PX**
 drawing title: Existing Front Elevation

Drawing No: A2731-0801		
Revision: 00		
date	scale	size
04/01/21	1:50	A3

Issued	Date	Rev
For planning	04/01/21	00