





Existing First Floor Plan

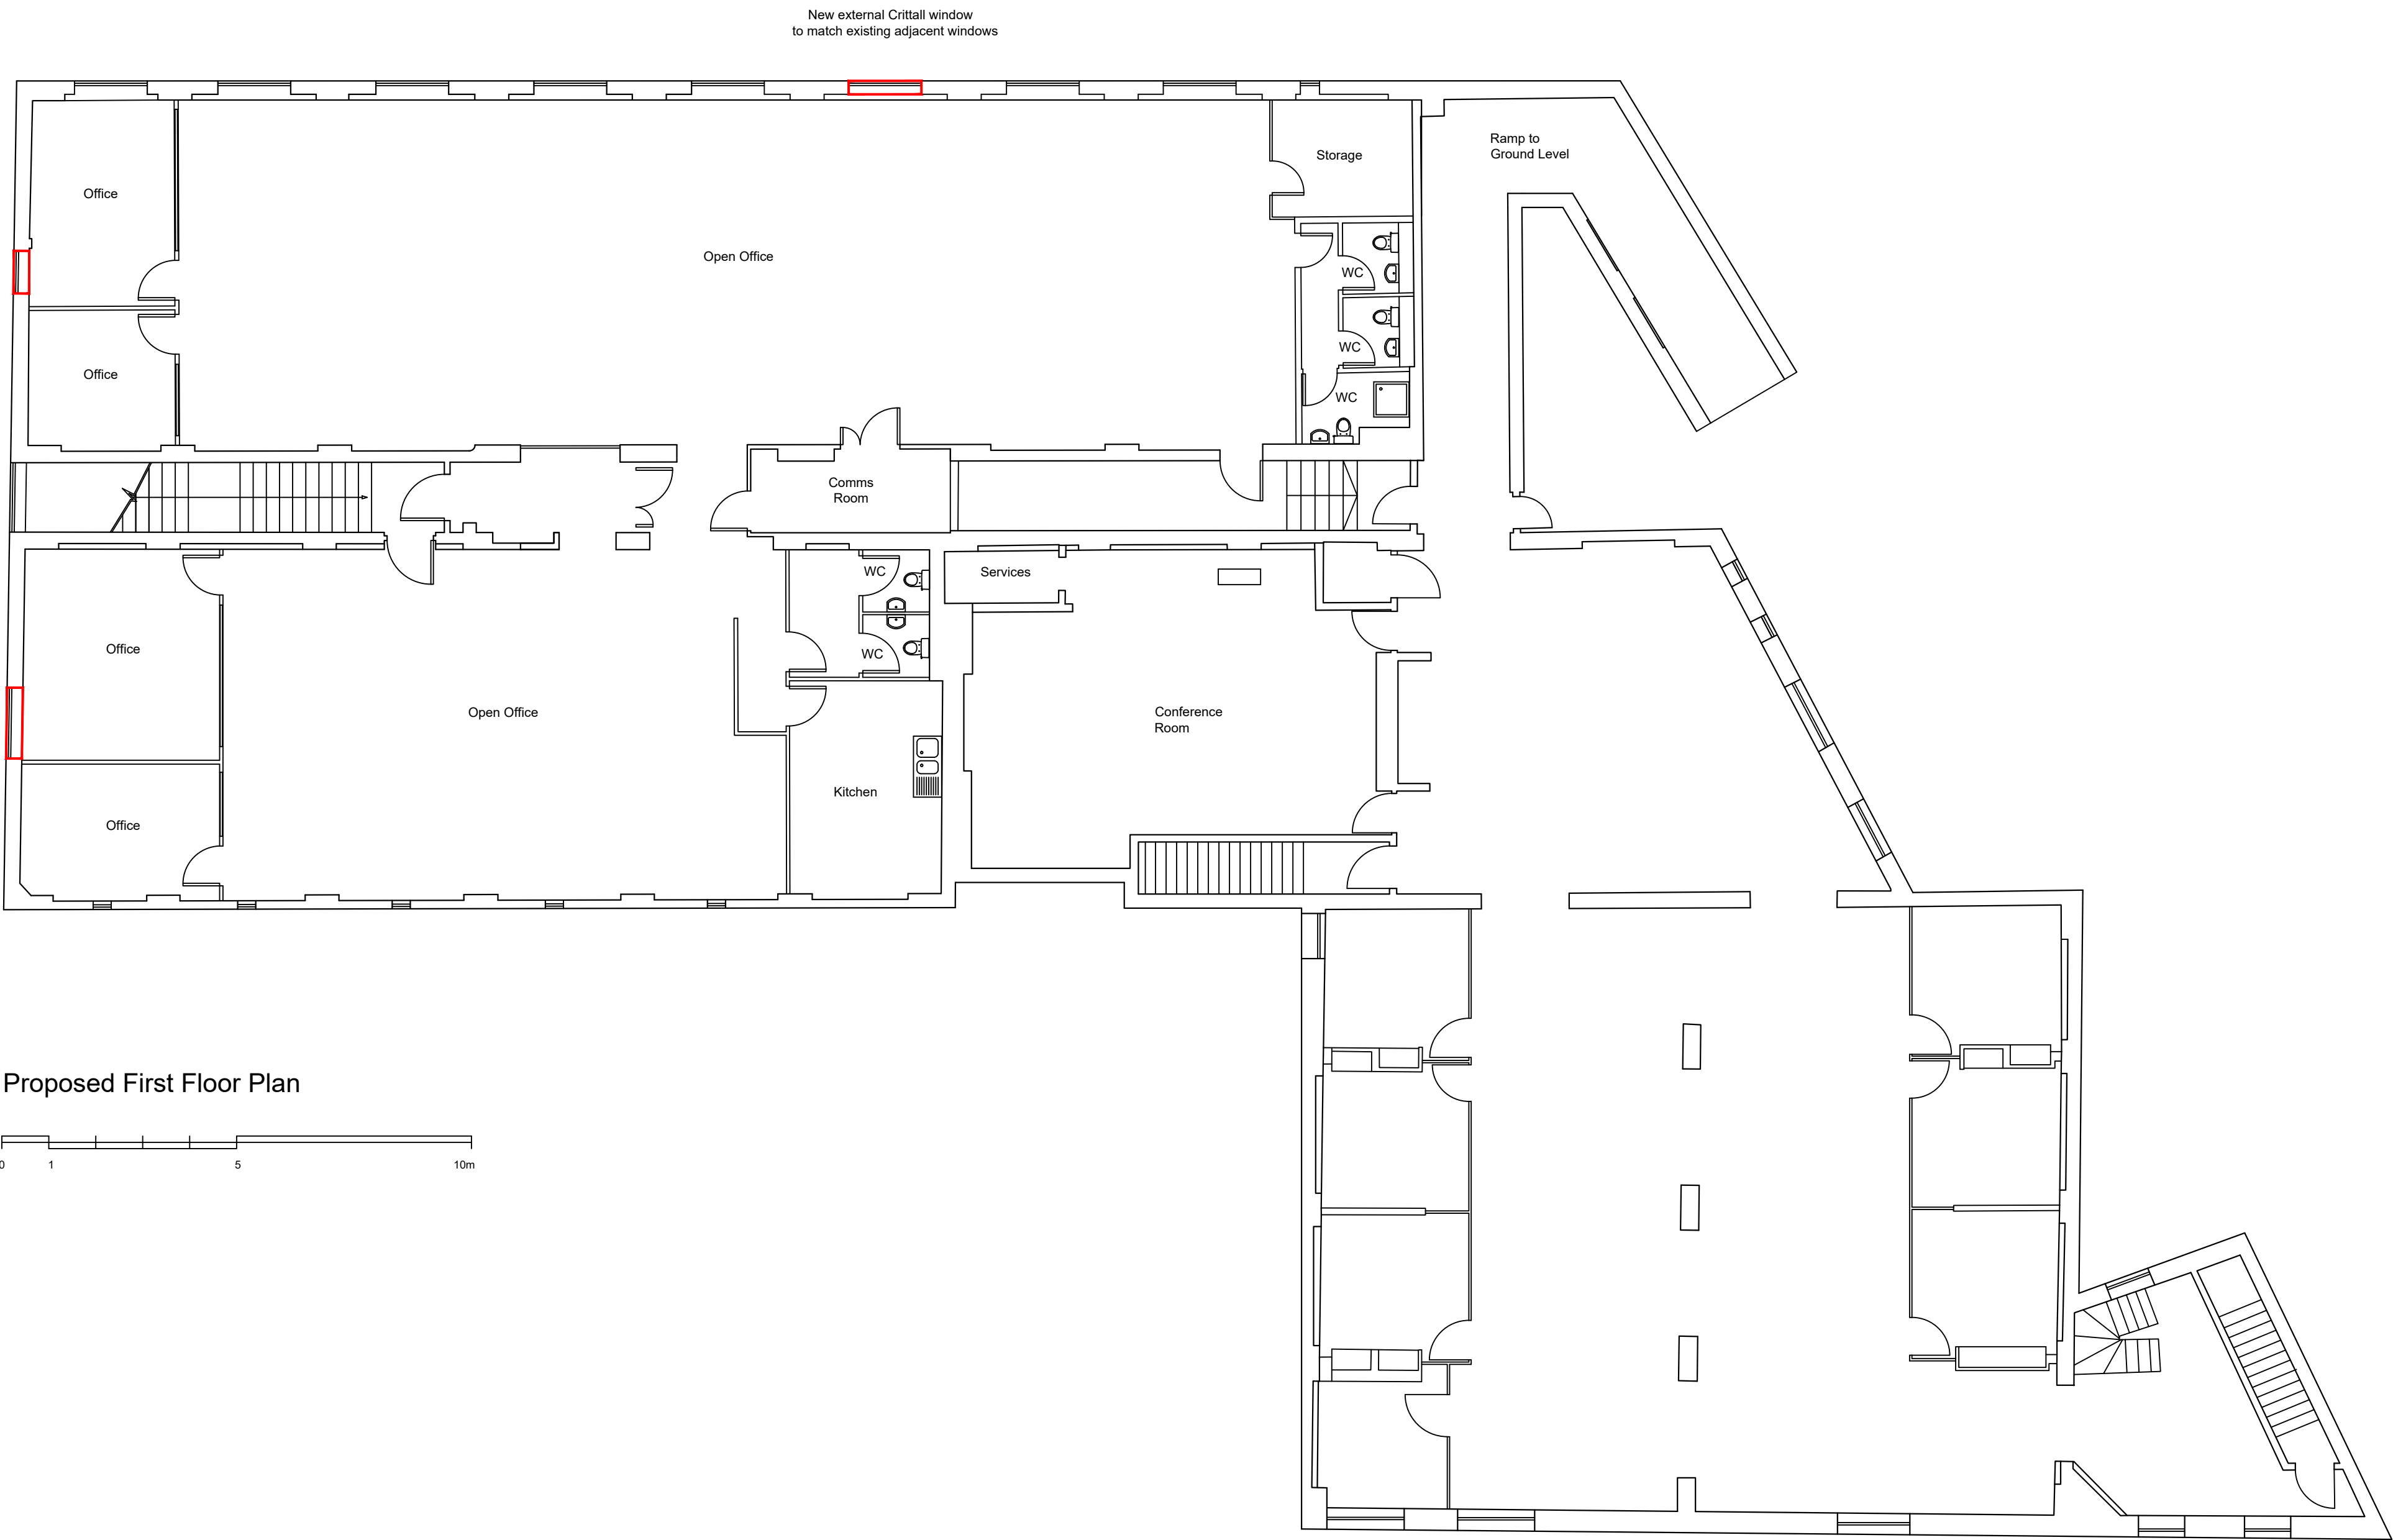

 

Proposed First Floor Plan

 

 A1



	Rev	Date	Amendment	Date		Project	Job Ref.	Job no.	
	A	04.01.2022	Planning Issue	April 2021		Balderton Capital	TSF	245	
© 3W Architecture Limited. All rights reserved.				Scale @ A1	Checked	Title			
3W Architecture Limited registered in England.				1:100	SW	Proposed and Existing Plans			
Company no. 3132871 Registered Office The Pines Boars Head East Sussex				Status		Dwg. no.	Rev.		
				Construction		245(PL)003	A		
				Architect					
				 tel. 020 7835 5552 fax. 020 7835 5525 email. mail@3W.org					