



1:25

1:25

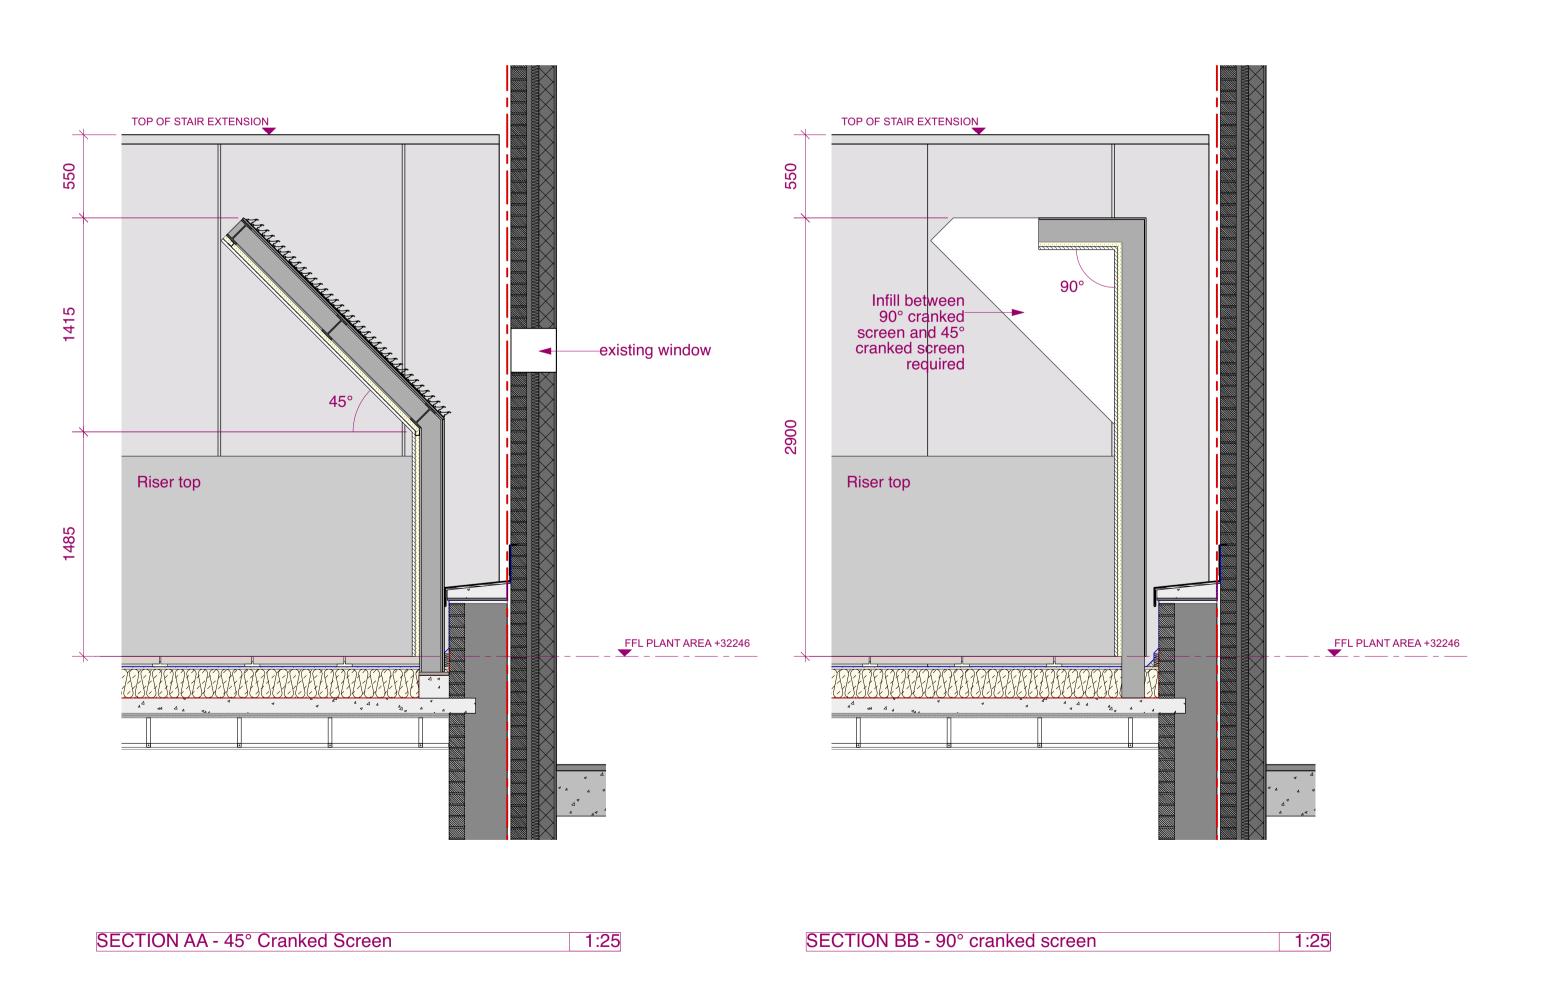

Proposed acoustic plant screen

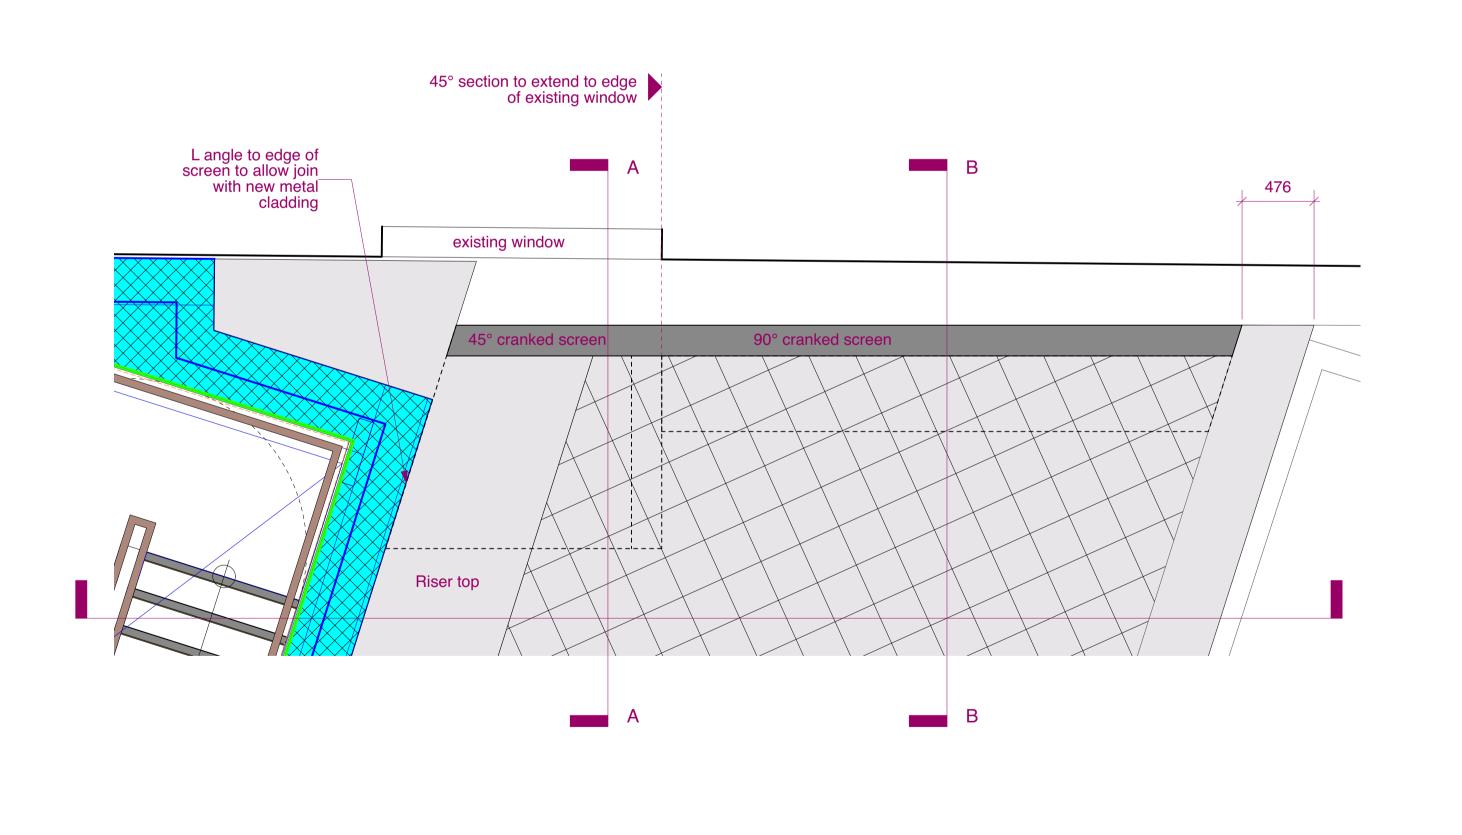

**DESIGN INTENT** 

ROOFTOP PLAN

ROOF PLAN

|   |  |               | PROJECT 83 CLERKENWELL ROAD LONDON, EC1R 0DE |                          |                                     | DRAWING TITLE Proposed acc | oustic plant screen   |  |
|---|--|---------------|--|--------------------------|-------------------------------------|----------------------------|---|--|
| C01   | 22/12/2021   | Design Intent | CLIENT                                       | THAMESIS                 |                                     |                            | gpad  | architecture & interior design                 |
| any unauthor<br>Do not scale<br>contractor be<br>any discrepa | This drawing is the copyright of <b>gpad london ltd.</b> Not to be reproduced, retained or disclosed to any unauthorised person either wholly or in part without written permission.  Do not scale of this drawing. All indicated dimensions to be checked and verified on site by the contractor before commencement of any fabrication drawings or work whatsoever on site. Report any discrepancies to the Architect immediately.  Drawings to be read in conjunction with relevant drawings and specification. |               |  | 1:20 @ A1  GW DWG NO. 65 | DATE 22/12/2021 DWG BY MI 59-27-804 | REV. <b>C01</b>            | T: 020 7549 2133<br>E: info@gpadlondonltd.com<br>W: www.gpadlondonltd.com | 2nd Floor<br>130 Old Street<br>London EC1V 9BD |