




All dimensions are in mm unless otherwise stated
 All dimensions to be verified on site before proceeding with the work
 Any discrepancies to be notified in writing to Architect immediately
 All boundaries indicative only and to be confirmed by others

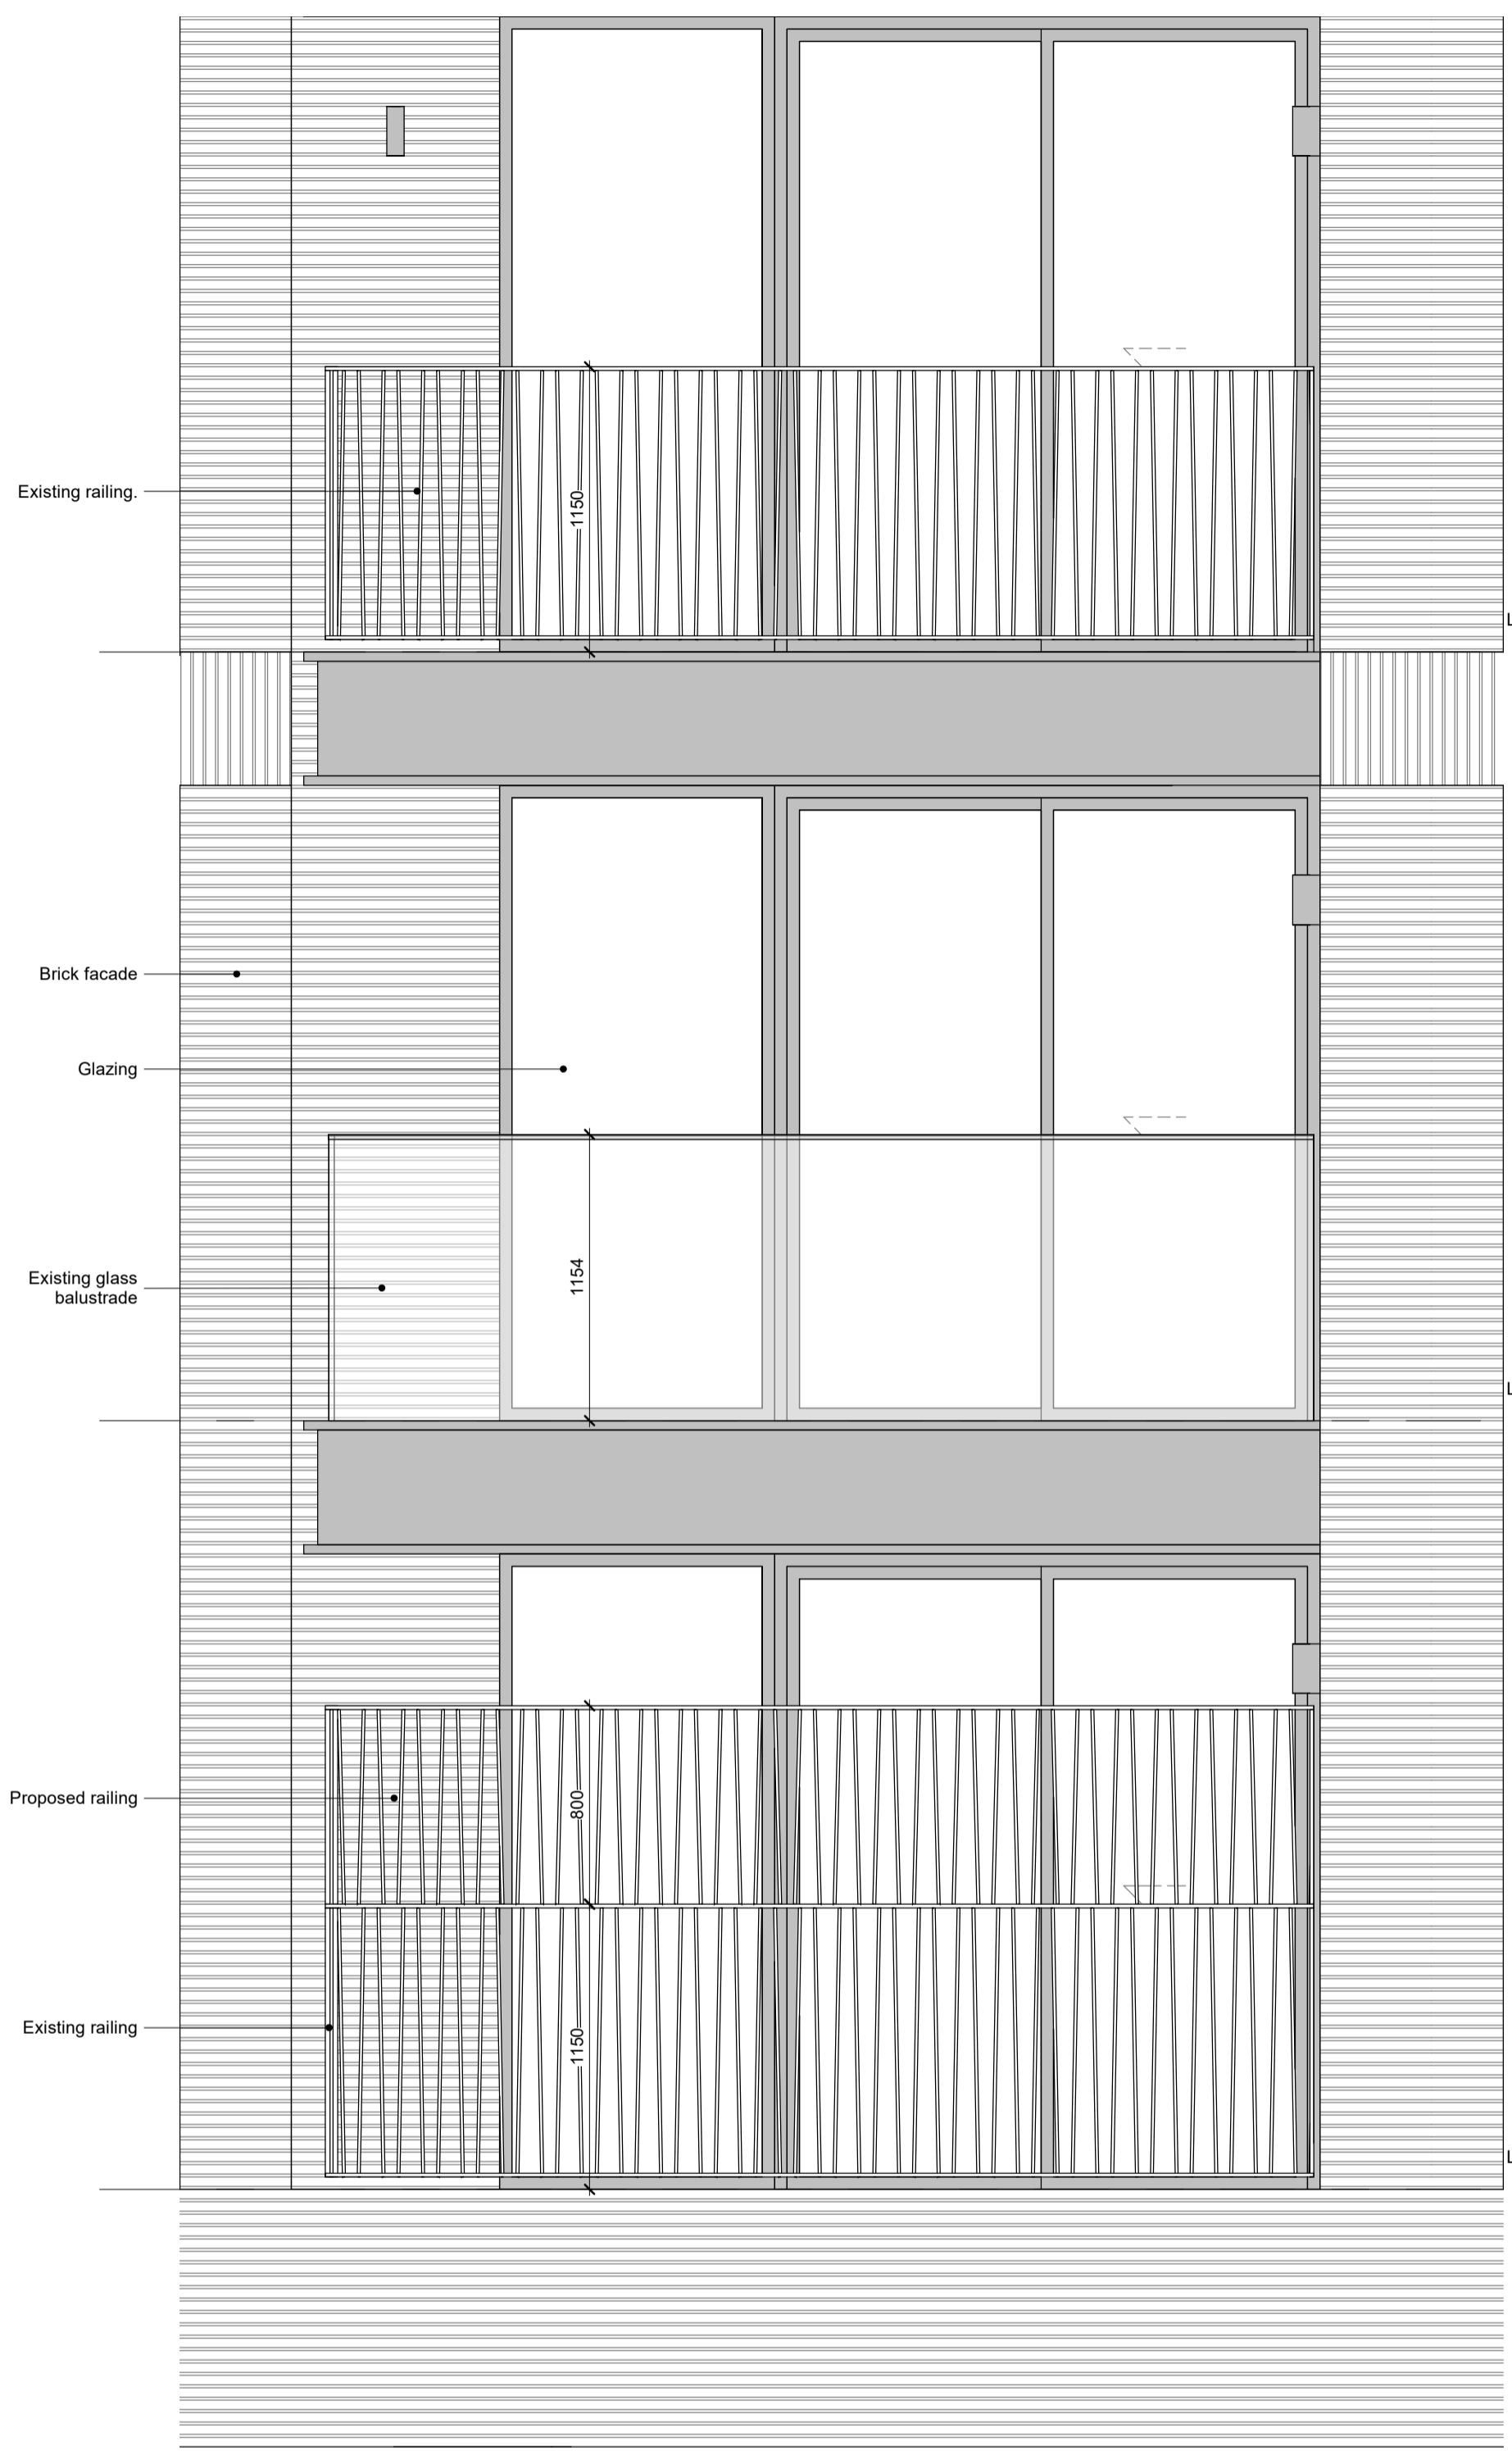


01 - Elevation

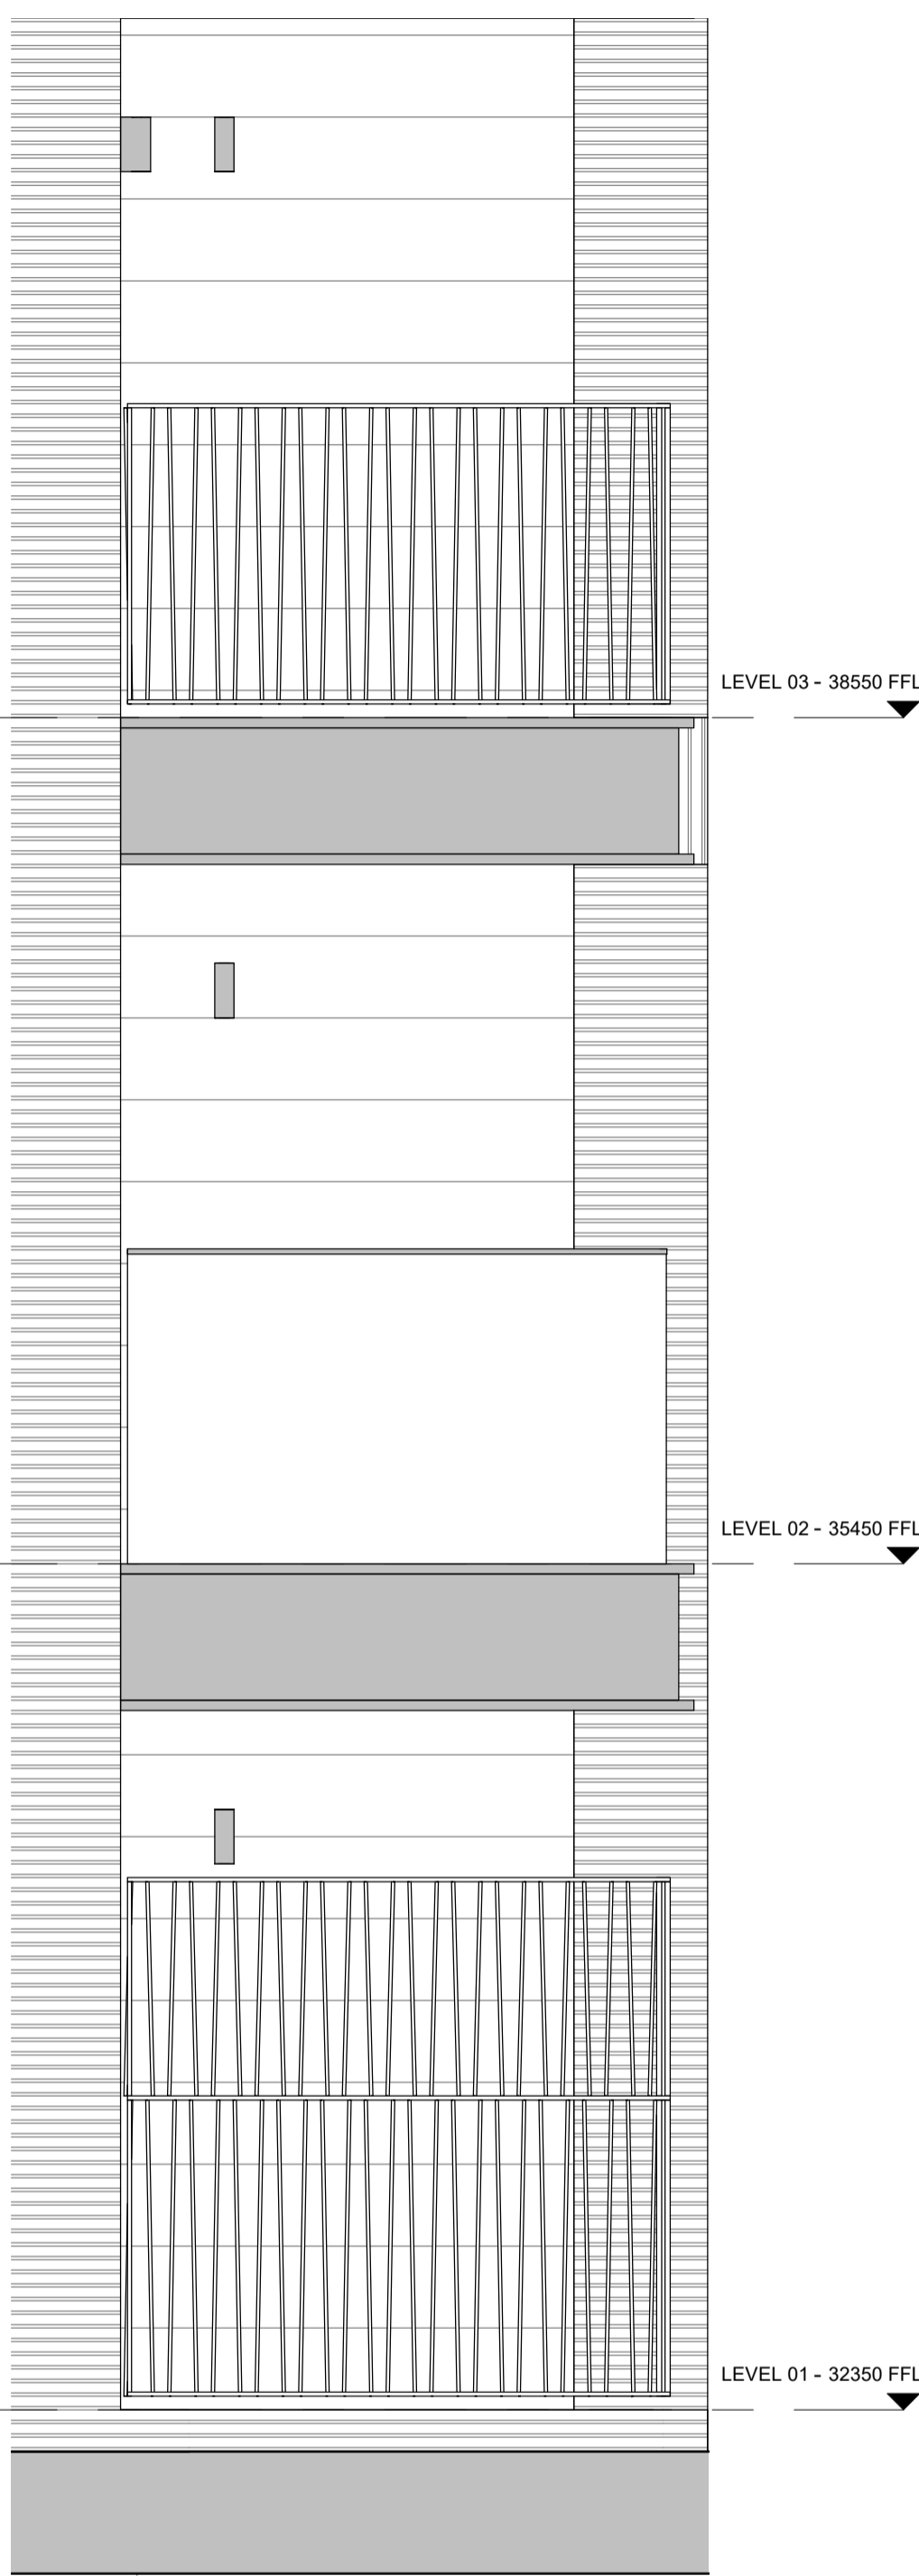


02 - Elevation

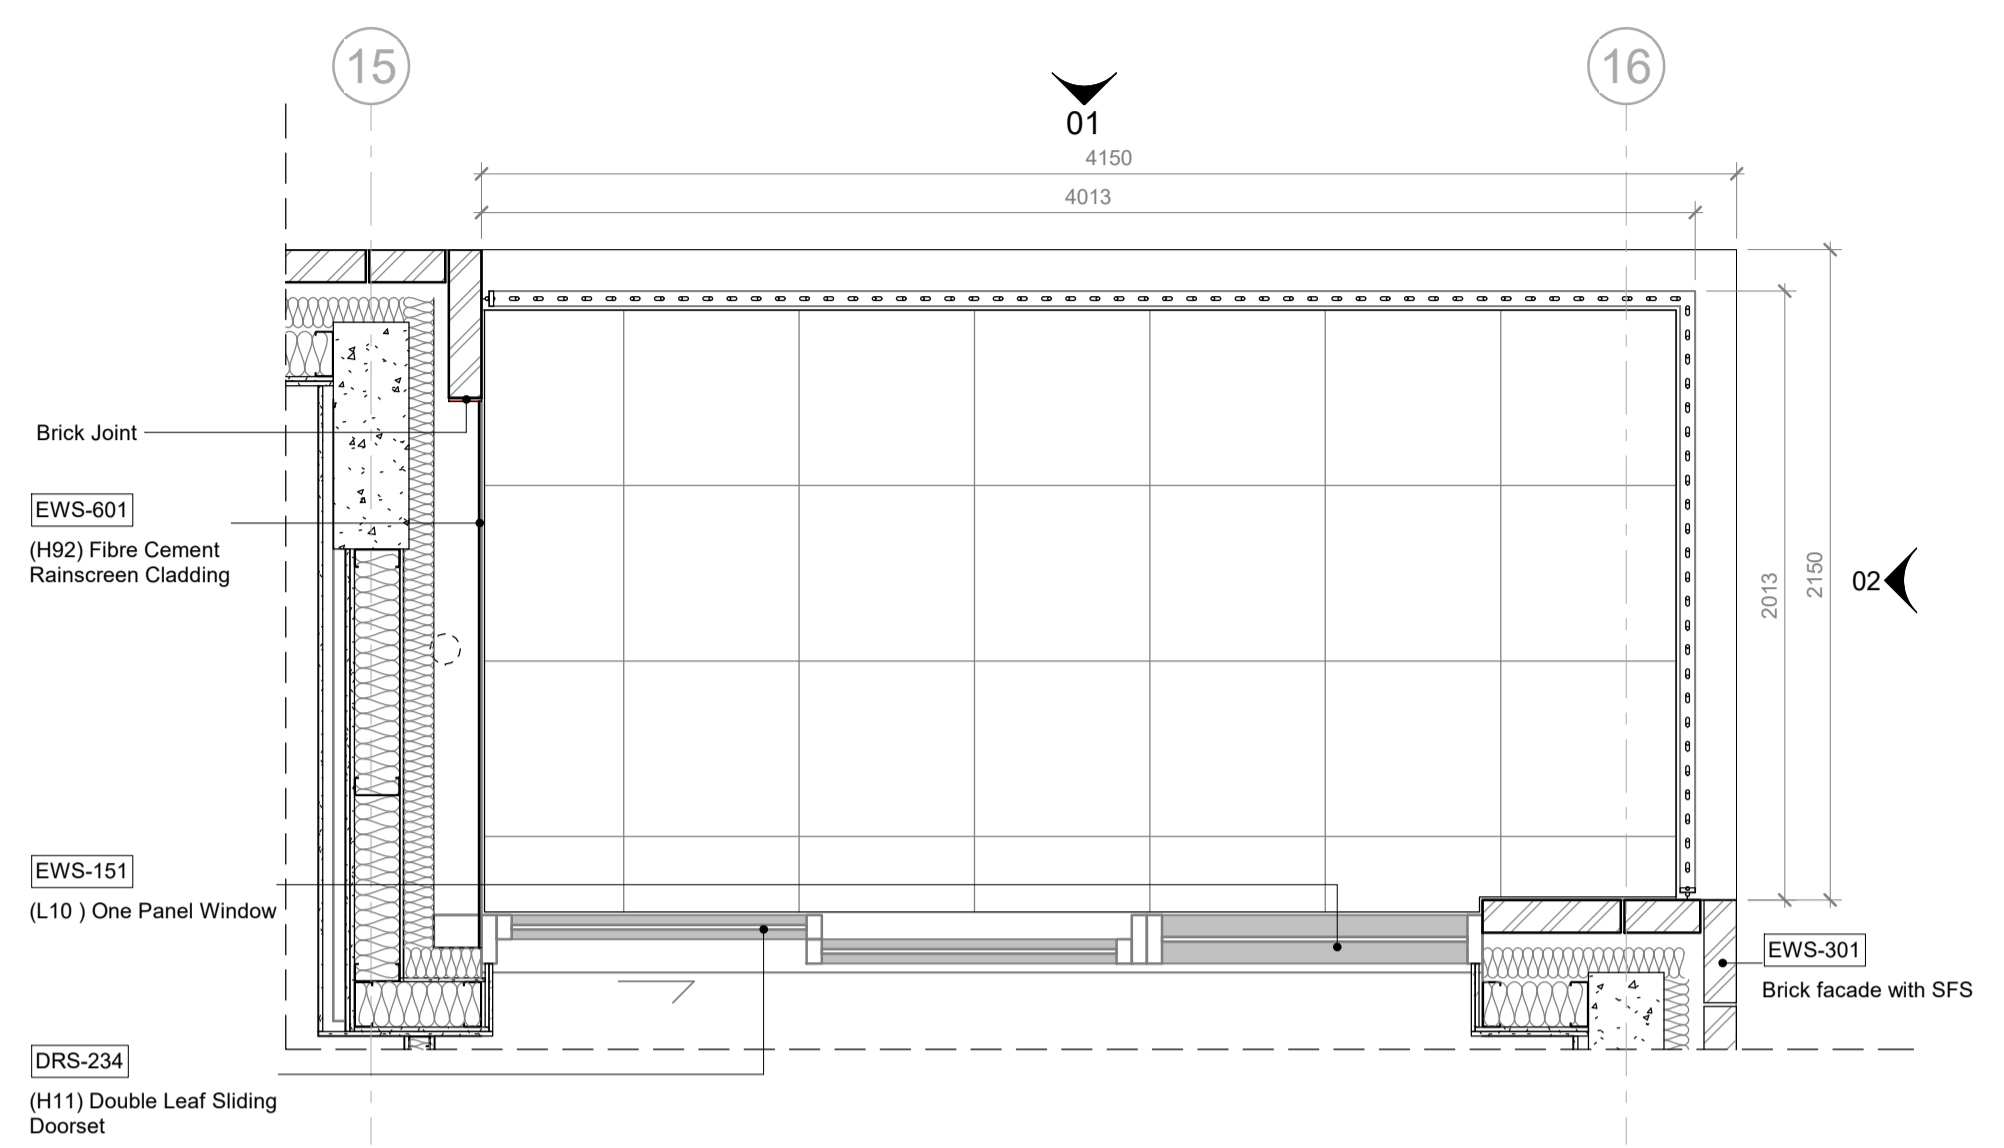

03 - Balcony Floor Plan

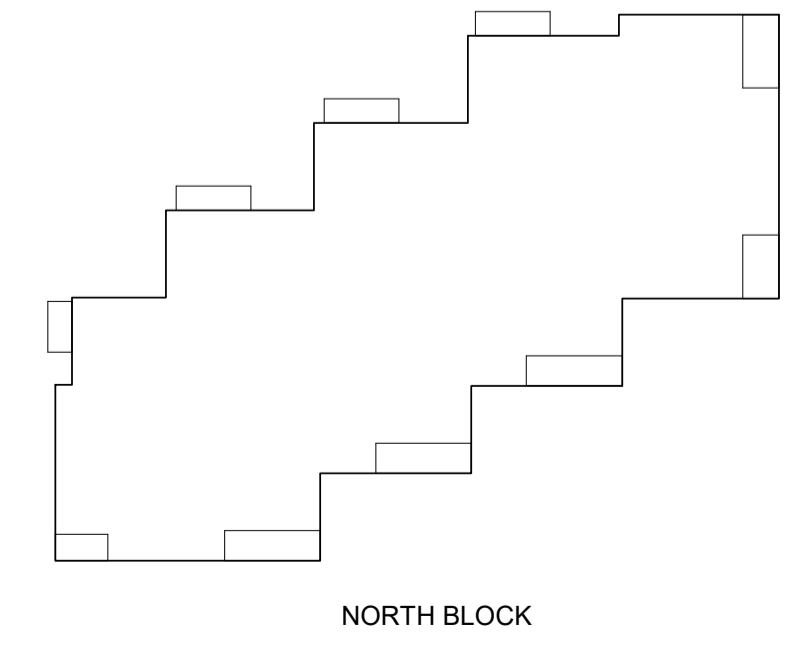

NORTH BLOCK

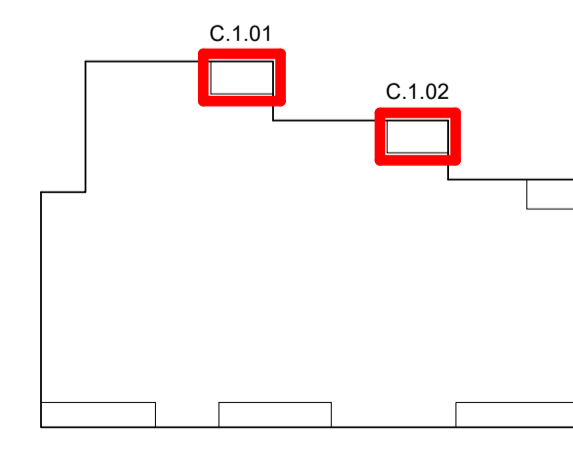

SOUTH BLOCK



REV	DATE	NOTES	DH
-	03.09.21	Issued to London Borough of Camden.	INT

PLANNING

HUTCHINSON & PARTNERS

3.14 The Record Hall, 16-16A Baldwin's Garden, London, EC1N 7RJ
 t. 020 3176 8196 e. info@hutchinsonandpartners.com
 www.hutchinsonandpartners.com

JOB TITLE
 Origin Housing, 101 Camley Street, Camden

DRAWING TITLE / LOCATION
 Metal Balcony - Plans and Elevations

DRAWN BY	CHECKED	SCALE	STATUS
DH	TW	1:25 @ A1 / 1:50 @ A3	PLANNING
PROJECT	DRAWING NO	REVISION	
21007	S AP 0040 001	-	

CLIENT

Origin Housing